


LAYOUT LEGEND

SYMBOL	DESCRIPTION
	CONCRETE PAVEMENT PEDESTRIAN TRAFFIC EJ = EXPANSION JOINT
	STONE DUST PAVEMENT
	WOOD DECK WALKWAY
	LANDSCAPE BOULDERS

LAYOUT NOTES

1. PRIOR TO COMMENCING WORK THE CONTRACTOR SHALL VERIFY THE LOCATIONS OF ALL UNDERGROUND UTILITIES. IT IS THE RESPONSIBILITY OF THE CONTRACTOR TO UTILIZE A LOCATING SERVICE TO VERIFY UNDERGROUND UTILITY LOCATIONS.
2. THE CONTRACTOR SHALL STAKE OUT ALL WORK IN THE FIELD PRIOR TO COMMENCING CONSTRUCTION AND NOTIFY THE OWNERS REPRESENTATIVE OF ANY DISCREPANCIES.
3. ALL DIMENSIONS SHALL BE FROM THE FACE OF EDGING, CURBS, OR WALLS UNLESS OTHERWISE NOTED.
4. ALL NEW PAVEMENTS SHALL MEET EXISTING PAVEMENTS WITH A SMOOTH TRANSITION AND FLUSH JOINT.
5. THE CONTRACTOR SHALL PROVIDE A MAXIMUM 1.5% CROSS SLOPE ON ALL WALKS, CONFORMING TO ADA REQUIREMENTS.
6. THE CONTRACTOR SHALL PROVIDE WARNING CONES AND BARRICADES AS REQUIRED TO PROTECT THE PUBLIC FROM CONSTRUCTION OPERATIONS.
7. SUCCESSFUL LOW BIDDER WILL BE PROVIDED A CAD FILE FOR LAYOUT PURPOSES.

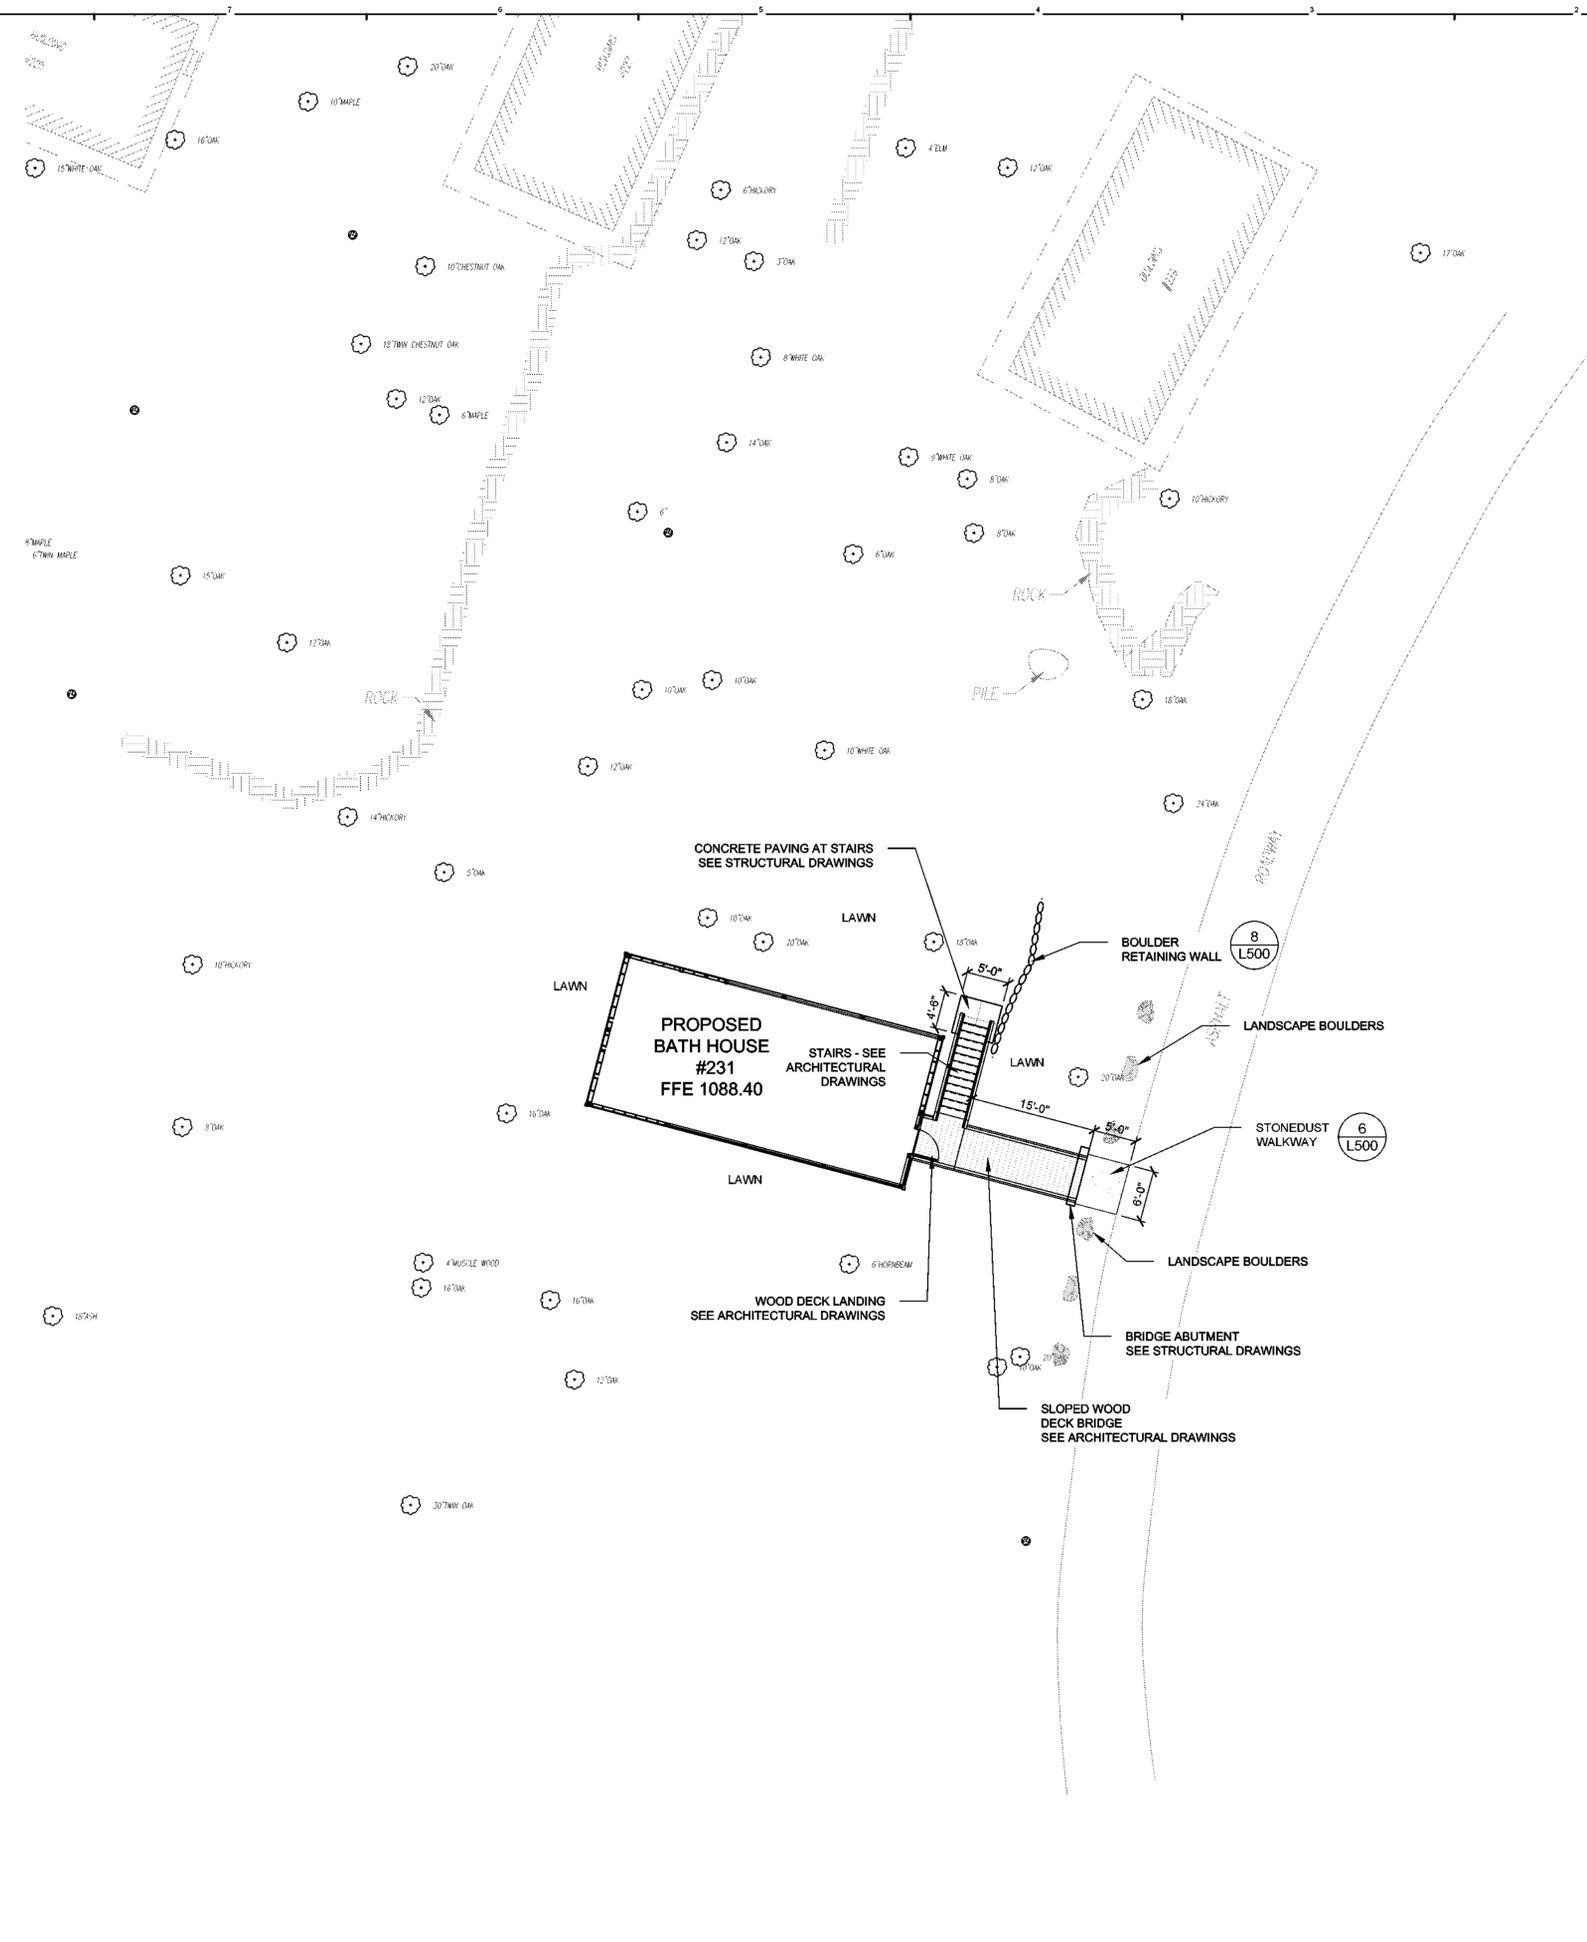

**New York State
Parks, Recreation and
Historic Preservation**
Governor Kathy Hochul Commissioner Erik Kulesseid

IT IS A VIOLATION OF STATE EDUCATION LAW FOR ANY PERSON UNLESS UNDER THE DIRECTION OF A LICENSED ARCHITECT/ENGINEER TO ALTER THIS DOCUMENT IN ANYWAY. ALTERATIONS MUST HAVE THE SEAL AFFIXED ALONG WITH A DESCRIPTION OF THE ALTERATIONS, DATE AND ARCHITECT/ENGINEER'S SIGNATURE. COPYRIGHT © 2022.

Architect:
Saratoga Associates
21 Congress Street, Suite 201
Saratoga Springs, NY 12866

SARATOGA ASSOCIATES
Landscape Architects, Architects, Engineers, and Planners, P.C.

Surveyor/Structural/MEP Engineer:
LaBella Associates
105 N. Tioga Street, Suite 200
Ithaca, NY 14850

LaBella
Professional Engineering, 016281
Land Surveying, 017978
Geological, 018750

Palisades Region
Palisades Interstate Park Commission
Bear Mountain, New York 10911
(845) 786-2701
Executive Director: Joshua Laird

Project Title:
CAMP JUNIOR ON LAKE TIORATI -
PHASE 3

Project Location:
HARRIMAN STATE PARK

Key Plan

REVISIONS

Rev No	Description	Date

Drawn By: APY, JMM Design By: APY, JMM Checked By: APY Approved By: DFM Date: 3/16/23	Seal and Signature
Sheet Title: LAYOUT PLAN BATHHOUSE #231	Drawing Number: L-300
Bid Documents Set Project Number: 21059.23	Sheet:

1/16/2023 3:16:00 PM NOT FOR CONSTRUCTION

