
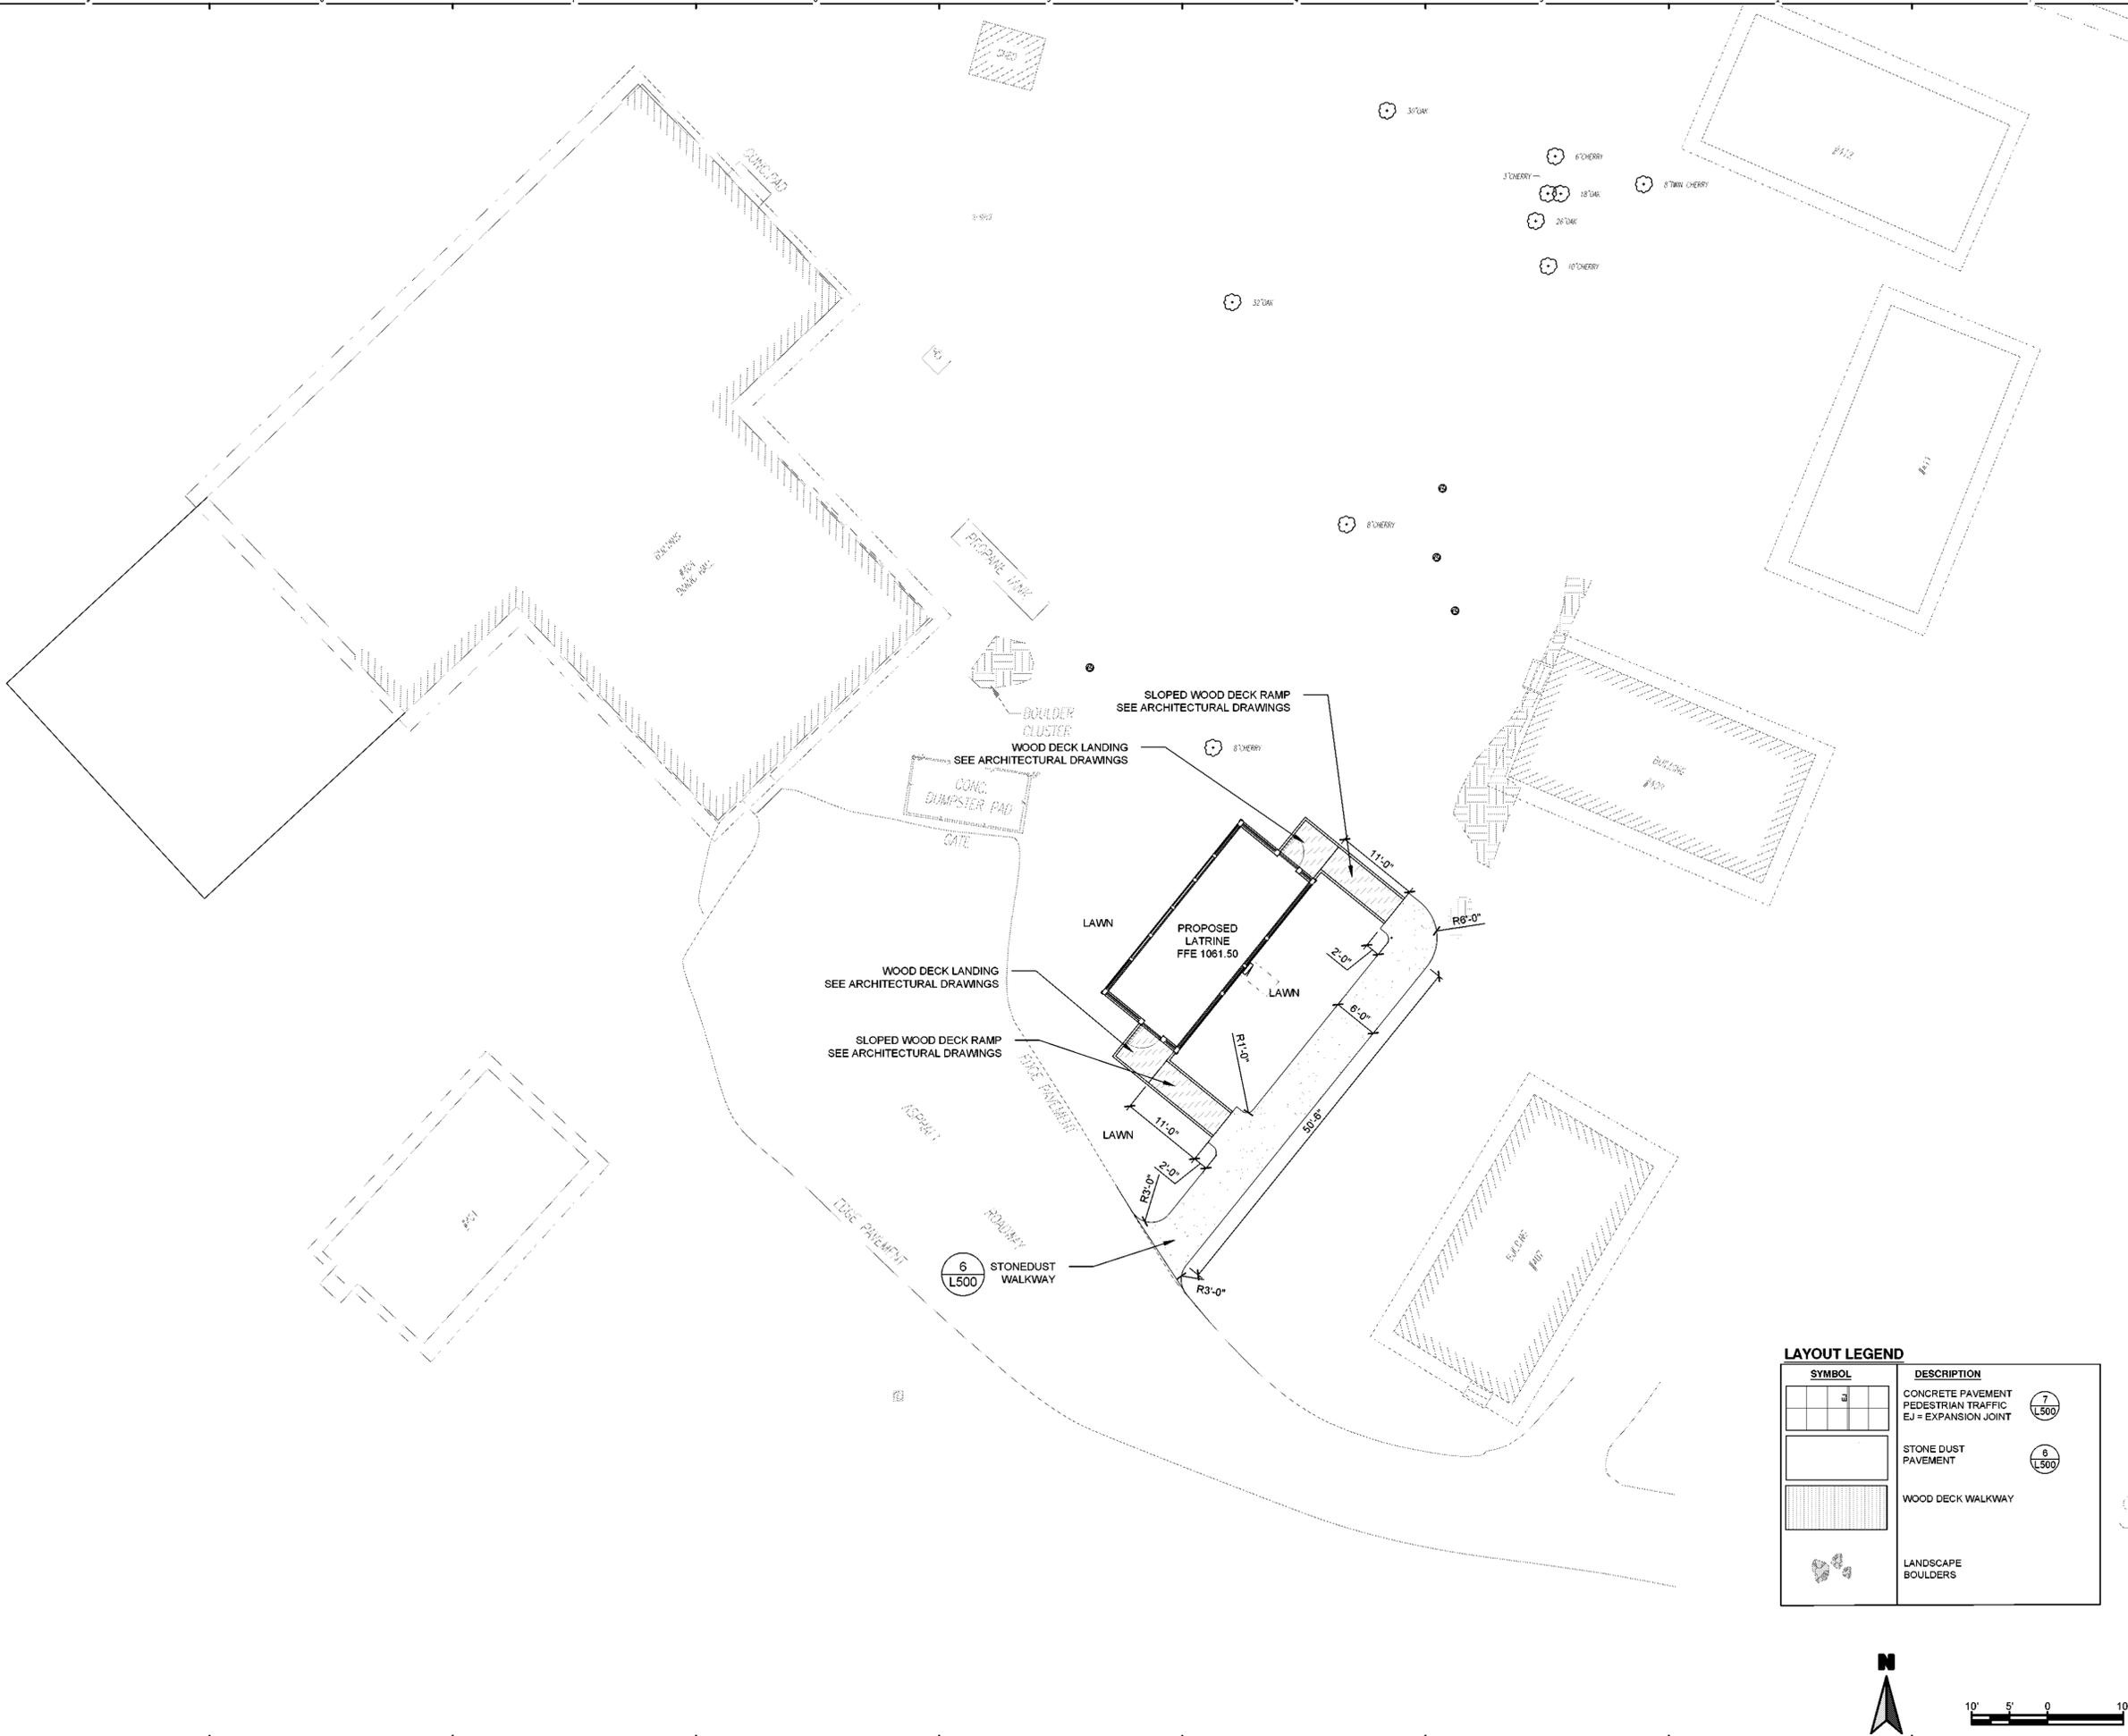


REVISIONS		
Rev No	Description	Date

Drawn By: APY, JMM	Seal and Signature 
Design By: APY, JMM	
Checked By: APY	Drawing Number: L-302
Approved By: DFM	
Date: 3/16/23	Sheet Title: LAYOUT PLAN LATRINE #427
Sheet Title: LAYOUT PLAN LATRINE #427	
Bid Documents Set	Sheet:
Project Number: 21059.23	

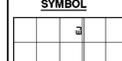

LAYOUT LEGEND

SYMBOL	DESCRIPTION
	CONCRETE PAVEMENT PEDESTRIAN TRAFFIC EJ = EXPANSION JOINT
	STONE DUST PAVEMENT
	WOOD DECK WALKWAY
	LANDSCAPE BOULDERS

1/18/2023 3:46:00 PM NOT FOR CONSTRUCTION