

IT IS A VIOLATION OF STATE EDUCATION LAW FOR ANY PERSON, UNLESS UNDER THE DIRECTION OF A LICENSED ARCHITECT/ENGINEER TO ALTER THIS DOCUMENT IN ANYWAY. ALTERATIONS MUST HAVE THE SEAL AFFIXED ALONG WITH A DESCRIPTION OF THE ALTERATIONS, DATE AND ARCHITECTS/ENGINEERS SIGNATURE. COPYRIGHT © 2023

Architect:
Saratoga Associates
21 Congress Street, Suite 201
Saratoga Springs, NY 12866

SARATOGA ASSOCIATES
Landscape Architects, Architects
Engineers, and Planners, P.C.

Surveyor/ Structural/ MEP Engineer:
LaBella Associates
105 N. Tioga Street, Suite 200
Ithaca, NY 14850

LaBella

Certificate of Authorization Number:
Professional Engineering: 018281
Land Surveying: 017878
Geological: 018750

Palisades Region
Palisades Interstate Park Commission
Bear Mountain, New York 10911
(845) 786-2701
Executive Director: Joshua Laird

Project Title:
CAMP JUNIOR ON LAKE TIORATI -
PHASE 3

Project Location:
HARRIMAN STATE PARK

Key Plan

REVISIONS

Rev No.	Description	Date

Drawn By:
KET, LLH

Design By:
LLH

Checked By:
CTS

Approved By:
CTS

Date:
3/16/23

Seal and Signature



Sheet Title:
DOORS AND WINDOWS

Drawing Number:
A800

Bid Documents

Project Number:
21059.23

Door and Frame Schedule


Door No.	From Room: Name	Door			Frame			Detail			Hardware		
		Width	Height	Elev.	Material	Door Finish	Frame Type	Material	Frame Finish	Head		Jamb	Sill
1	BOYS RESTROOM #231	3' - 0"	6' - 8"	A	WD	PT	A	WD	PT	5/A800	4/A800	5/A800	01
2	BOYS RESTROOM #427	3' - 0"	6' - 8"	A	WD	PT	A	WD	PT	5/A800	4/A800	5/A800	01
3	GIRLS RESTROOM #427	3' - 0"	6' - 8"	A	WD	PT	A	WD	PT	5/A800	4/A800	5/A800	01
4	ADA SHOWER	3' - 0"	6' - 8"	B	WD	VRN	A	WD	VRN	7/A800	6/A800	7/A800	02
5	GIRLS RESTROOM #322	3' - 0"	6' - 8"	A	WD	PT	A	WD	PT	5/A800	4/A800	5/A800	01

FINISH LEGEND


CWD	COMPOSITE WOOD DECKING
FG	FIBERGLASS
FRP	FIBER REINFORCED PANEL
N/A	NOT APPLICABLE
PT	PAINT
PVC	POLYVINYL CHLORIDE
VRN	VARNISH
WD	WOOD

DOOR AND WINDOW NOTES:

- CONTRACTOR SHALL FIELD VERIFY AND COORDINATE ALL DIMENSIONS PRIOR TO CONSTRUCTION AND ORDERING MATERIALS.
- PAINT ALL EXPOSED EXTERIOR WOOD TRIM AT DOORS AND WINDOWS. SEAL ALL EXPOSED INTERIOR WOOD TRIM WITH VARNISH.
- REFER TO SPECIFICATIONS SECTION 08 71 00 FOR DOOR HARDWARE SCHEDULE.

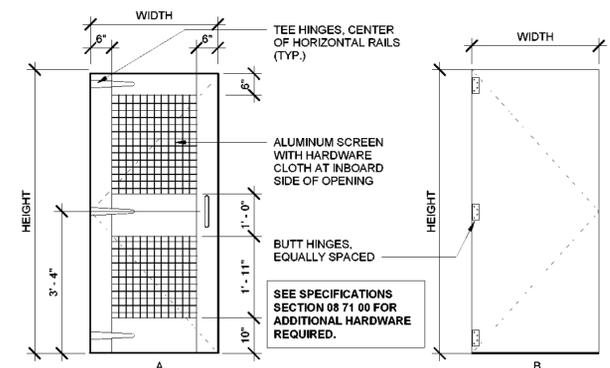


1 DOOR ELEVATIONS
1/2" = 1'-0"

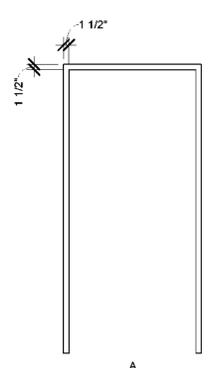



2 DOOR FRAME TYPES
1/2" = 1'-0"

Window Schedule


Mark	Width	Height	Sill	Jamb	Head
A	9' - 0"	3' - 0"	1/A600	4/A800	1/A600
B	3' - 4"	3' - 0"	1/A600	4/A800	1/A600
C	1' - 2"	3' - 0"	1/A600	4/A800	1/A600
D	9' - 0"	1' - 0"	1/A600	4/A800	1/A600
E	6' - 7"	1' - 0"	1/A600	4/A800	1/A600
F	8' - 11"	3' - 0"	1/A600	4/A800	1/A600
G	4' - 2"	3' - 0"	1/A600	4/A800	1/A600
H	2' - 2"	3' - 0"	1/A600	4/A800	1/A600
J	5' - 7"	3' - 0"	1/A600	4/A800	1/A600
K	4' - 11"	3' - 0"	1/A600	4/A800	1/A600
L	3' - 7"	1' - 0"	1/A600	4/A800	1/A600
M	4' - 2"	1' - 0"	1/A600	4/A800	1/A600

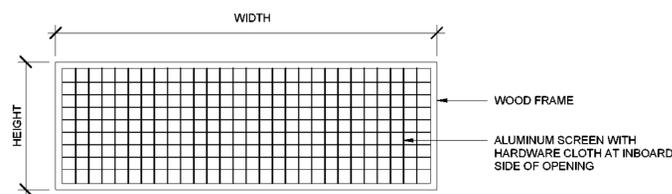


3 TYP. WINDOW ELEVATION
1/2" = 1'-0"

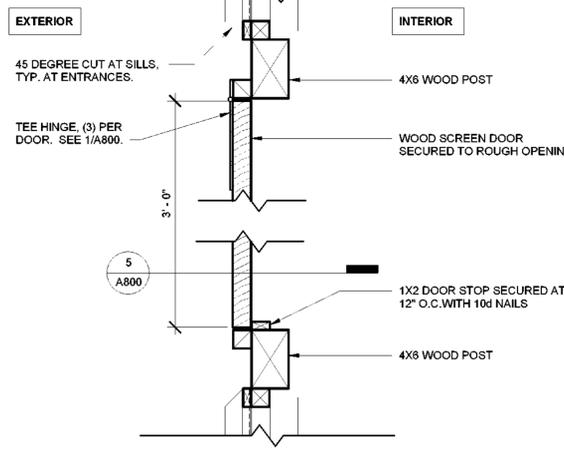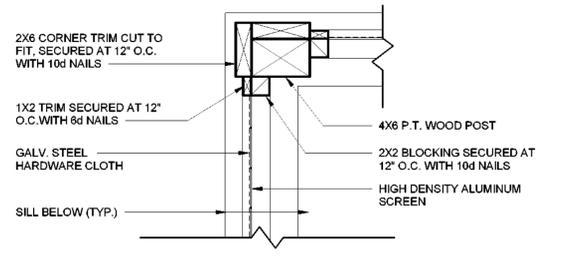


4 DOOR AND WINDOW SCREEN JAMB DETAIL
1 1/2" = 1'-0"

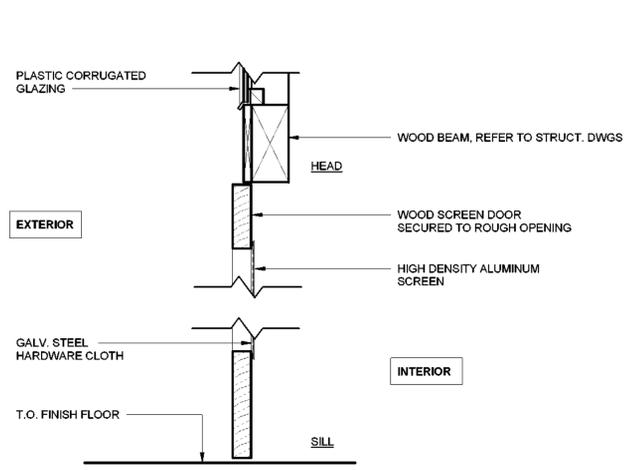

5 DOOR HEAD/ SILL DETAIL
1 1/2" = 1'-0"

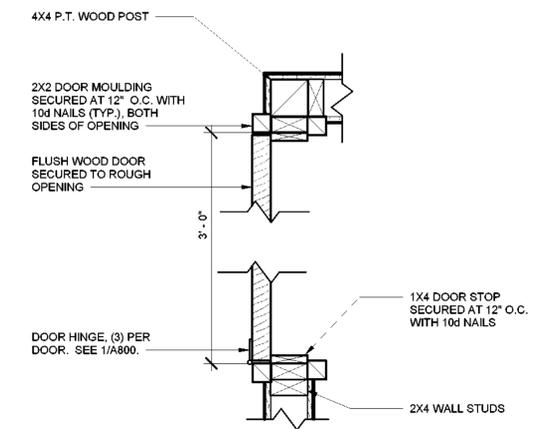

6 DOOR JAMB DETAIL
1 1/2" = 1'-0"

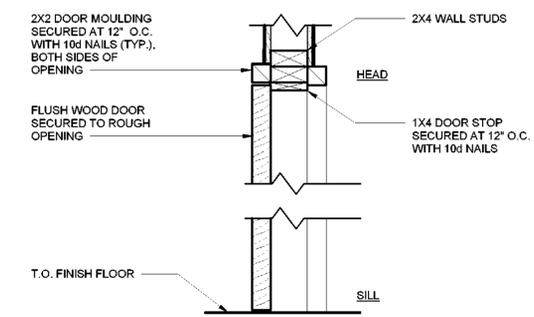

7 DOOR HEAD/ SILL DETAIL
1 1/2" = 1'-0"