

IT IS A VIOLATION OF STATE EDUCATION LAW FOR ANY PERSON, UNLESS UNDER THE DIRECTION OF A LICENSED ARCHITECT/ENGINEER TO ALTER THIS DOCUMENT IN ANYWAY. ALTERATIONS MUST HAVE THE SEAL AFFIXED ALONG WITH A DESCRIPTION OF THE ALTERATIONS, DATE AND ARCHITECTS/ENGINEERS SIGNATURE. COPYRIGHT © 2023

**Architect:**  
 Saratoga Associates  
 21 Congress Street, Suite 201  
 Saratoga Springs, NY 12866

**SARATOGA ASSOCIATES**  
 Landscape Architects, Architects, Engineers, and Planners, P.C.

**Surveyor/Structural/MEP Engineer:**  
 LaBella Associates  
 105 N. Tioga Street, Suite 200  
 Ithaca, NY 14850

**LaBella**

Certificate of Authorization Number:  
 Professional Engineering: 018281  
 Land Surveying: 017878  
 Geological: 018750

**Palisades Region**  
 Palisades Interstate Park Commission  
 Bear Mountain, New York 10911  
 (845) 786-2701  
 Executive Director: Joshua Laird

**Project Title:**  
 CAMP JUNIOR ON LAKE TIORATI - PHASE 3

**Project Location:**  
 HARRIMAN STATE PARK

**Key Plan**

**REVISIONS**

Rev No	Description	Date


Drawn By: **MCRB**  
 Design By: **MCM**  
 Checked By: **MCM**  
 Approved By: **MCM**  
 Date: **3/16/23**

Seal and Signature  
  
 EXPIRATION DATE: 10/31/2025


**Sheet Title:**  
 RAMP AND STAIR DETAILS

**Drawing Number:**  
**S303**


**Bid Documents**  
 Project Number: **2222163.05**  
 Sheet:

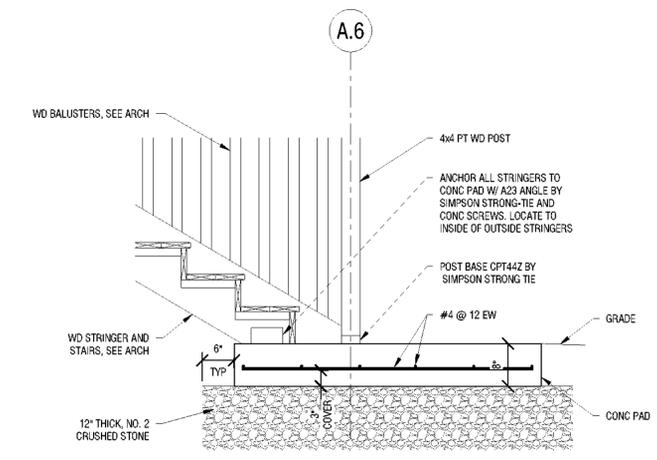


**4 CONCRETE PAD AT BOTTOM OF STAIRS**  
 S303 3/4" = 1'-0"

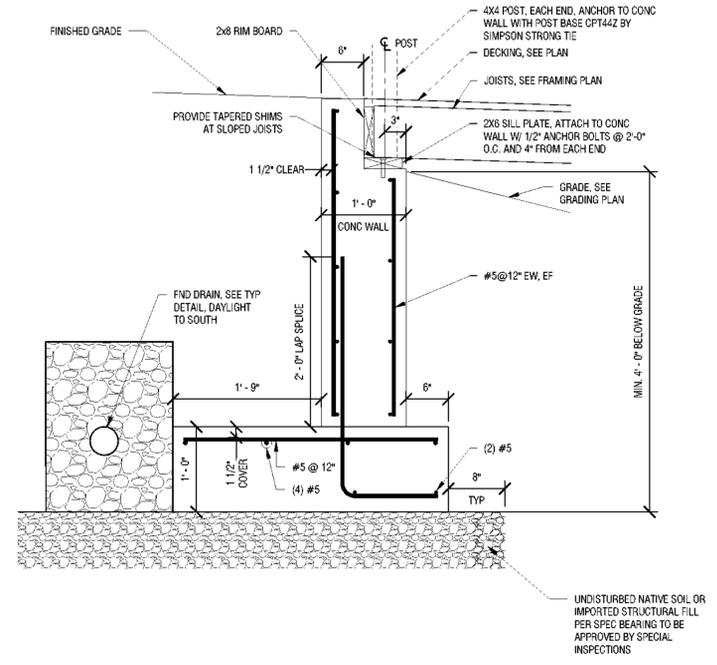


**2 RETAINING WALL DETAIL**  
 S303 1" = 1'-0"

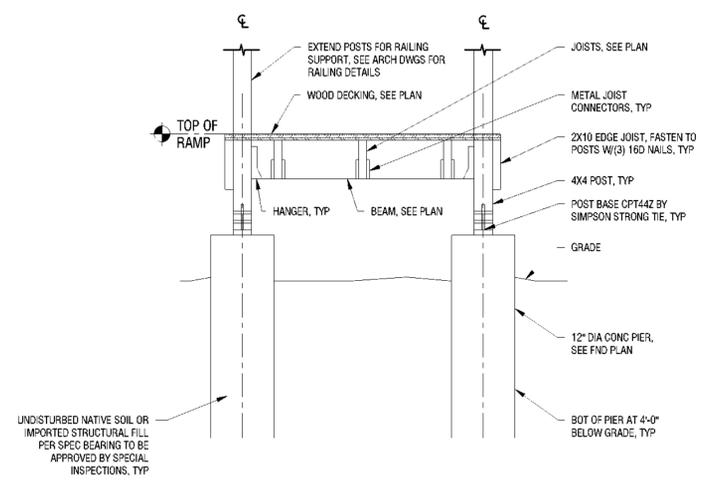

**5 SECTION AT RAMP**  
 S303 3/4" = 1'-0"

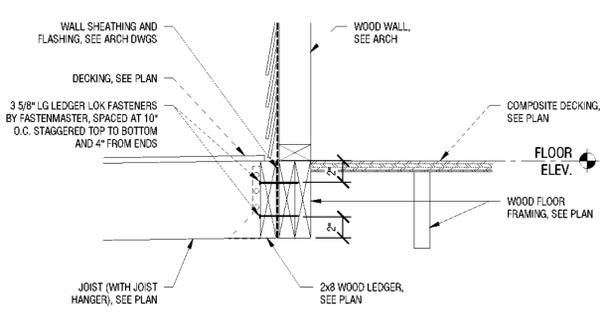

**3 TYPICAL SECTION AT LEDGER**  
 S303 1 1/2" = 1'-0"

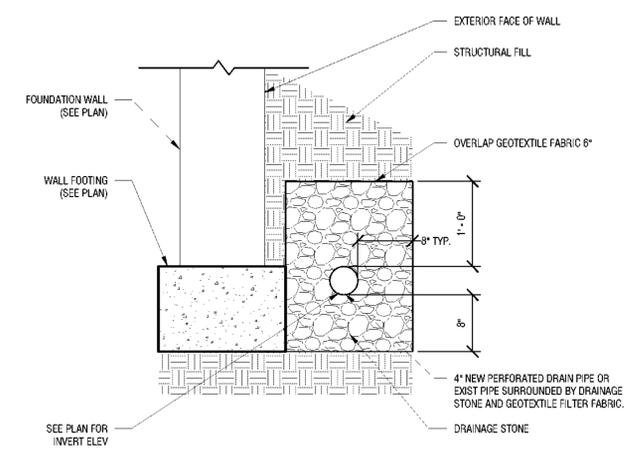

**1 TYPICAL FOUNDATION DRAIN**  
 S303 1" = 1'-0"

4/17/2023 11:21:59 AM - NOT FOR CONSTRUCTION