
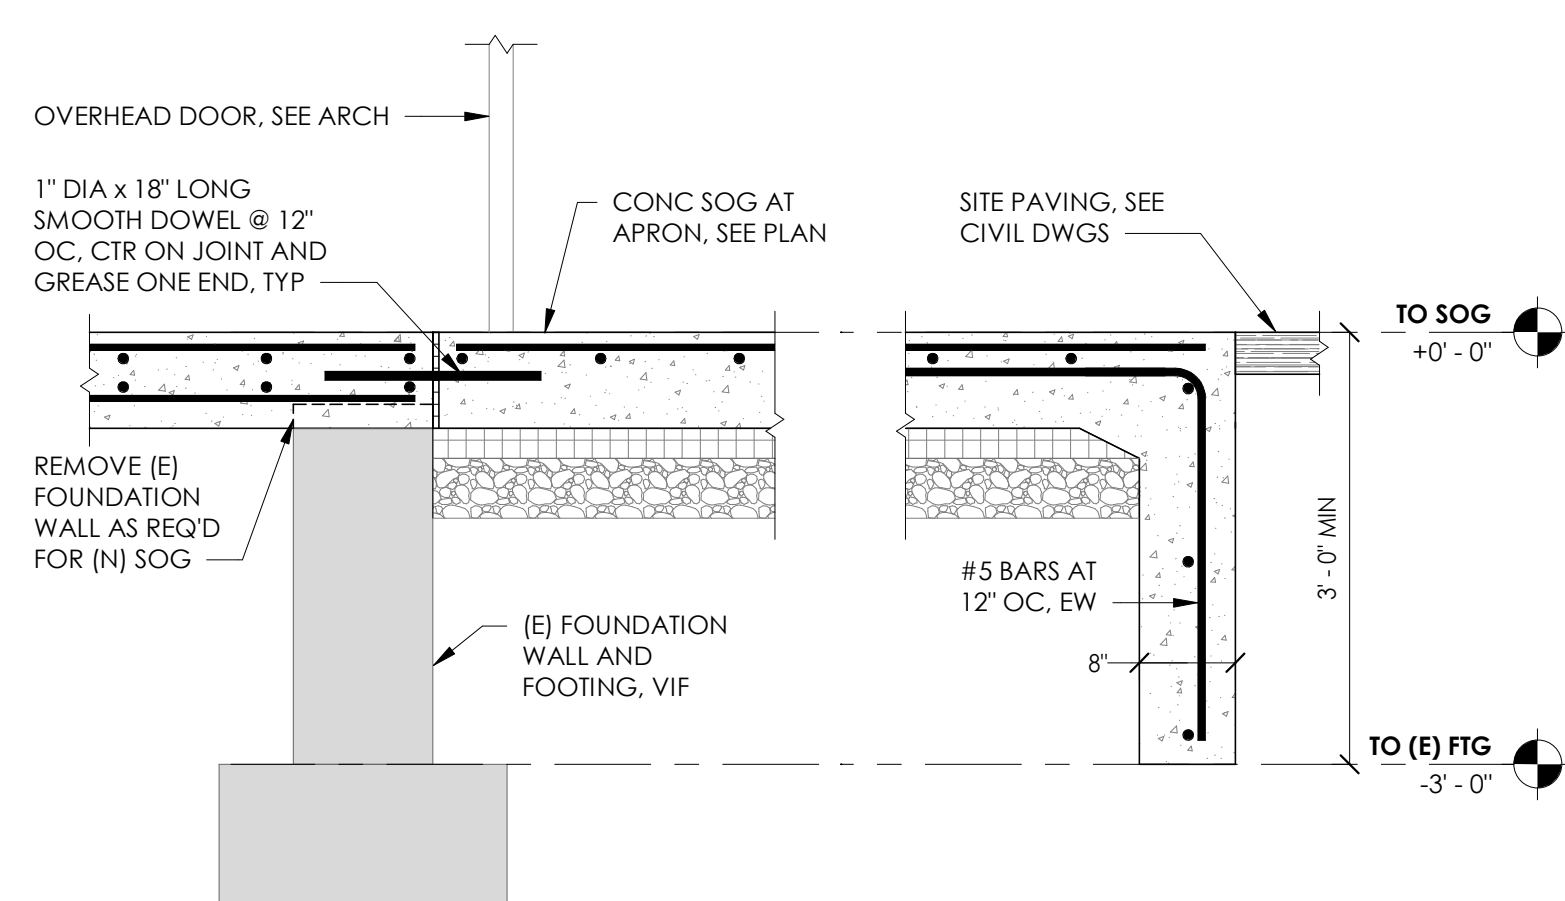
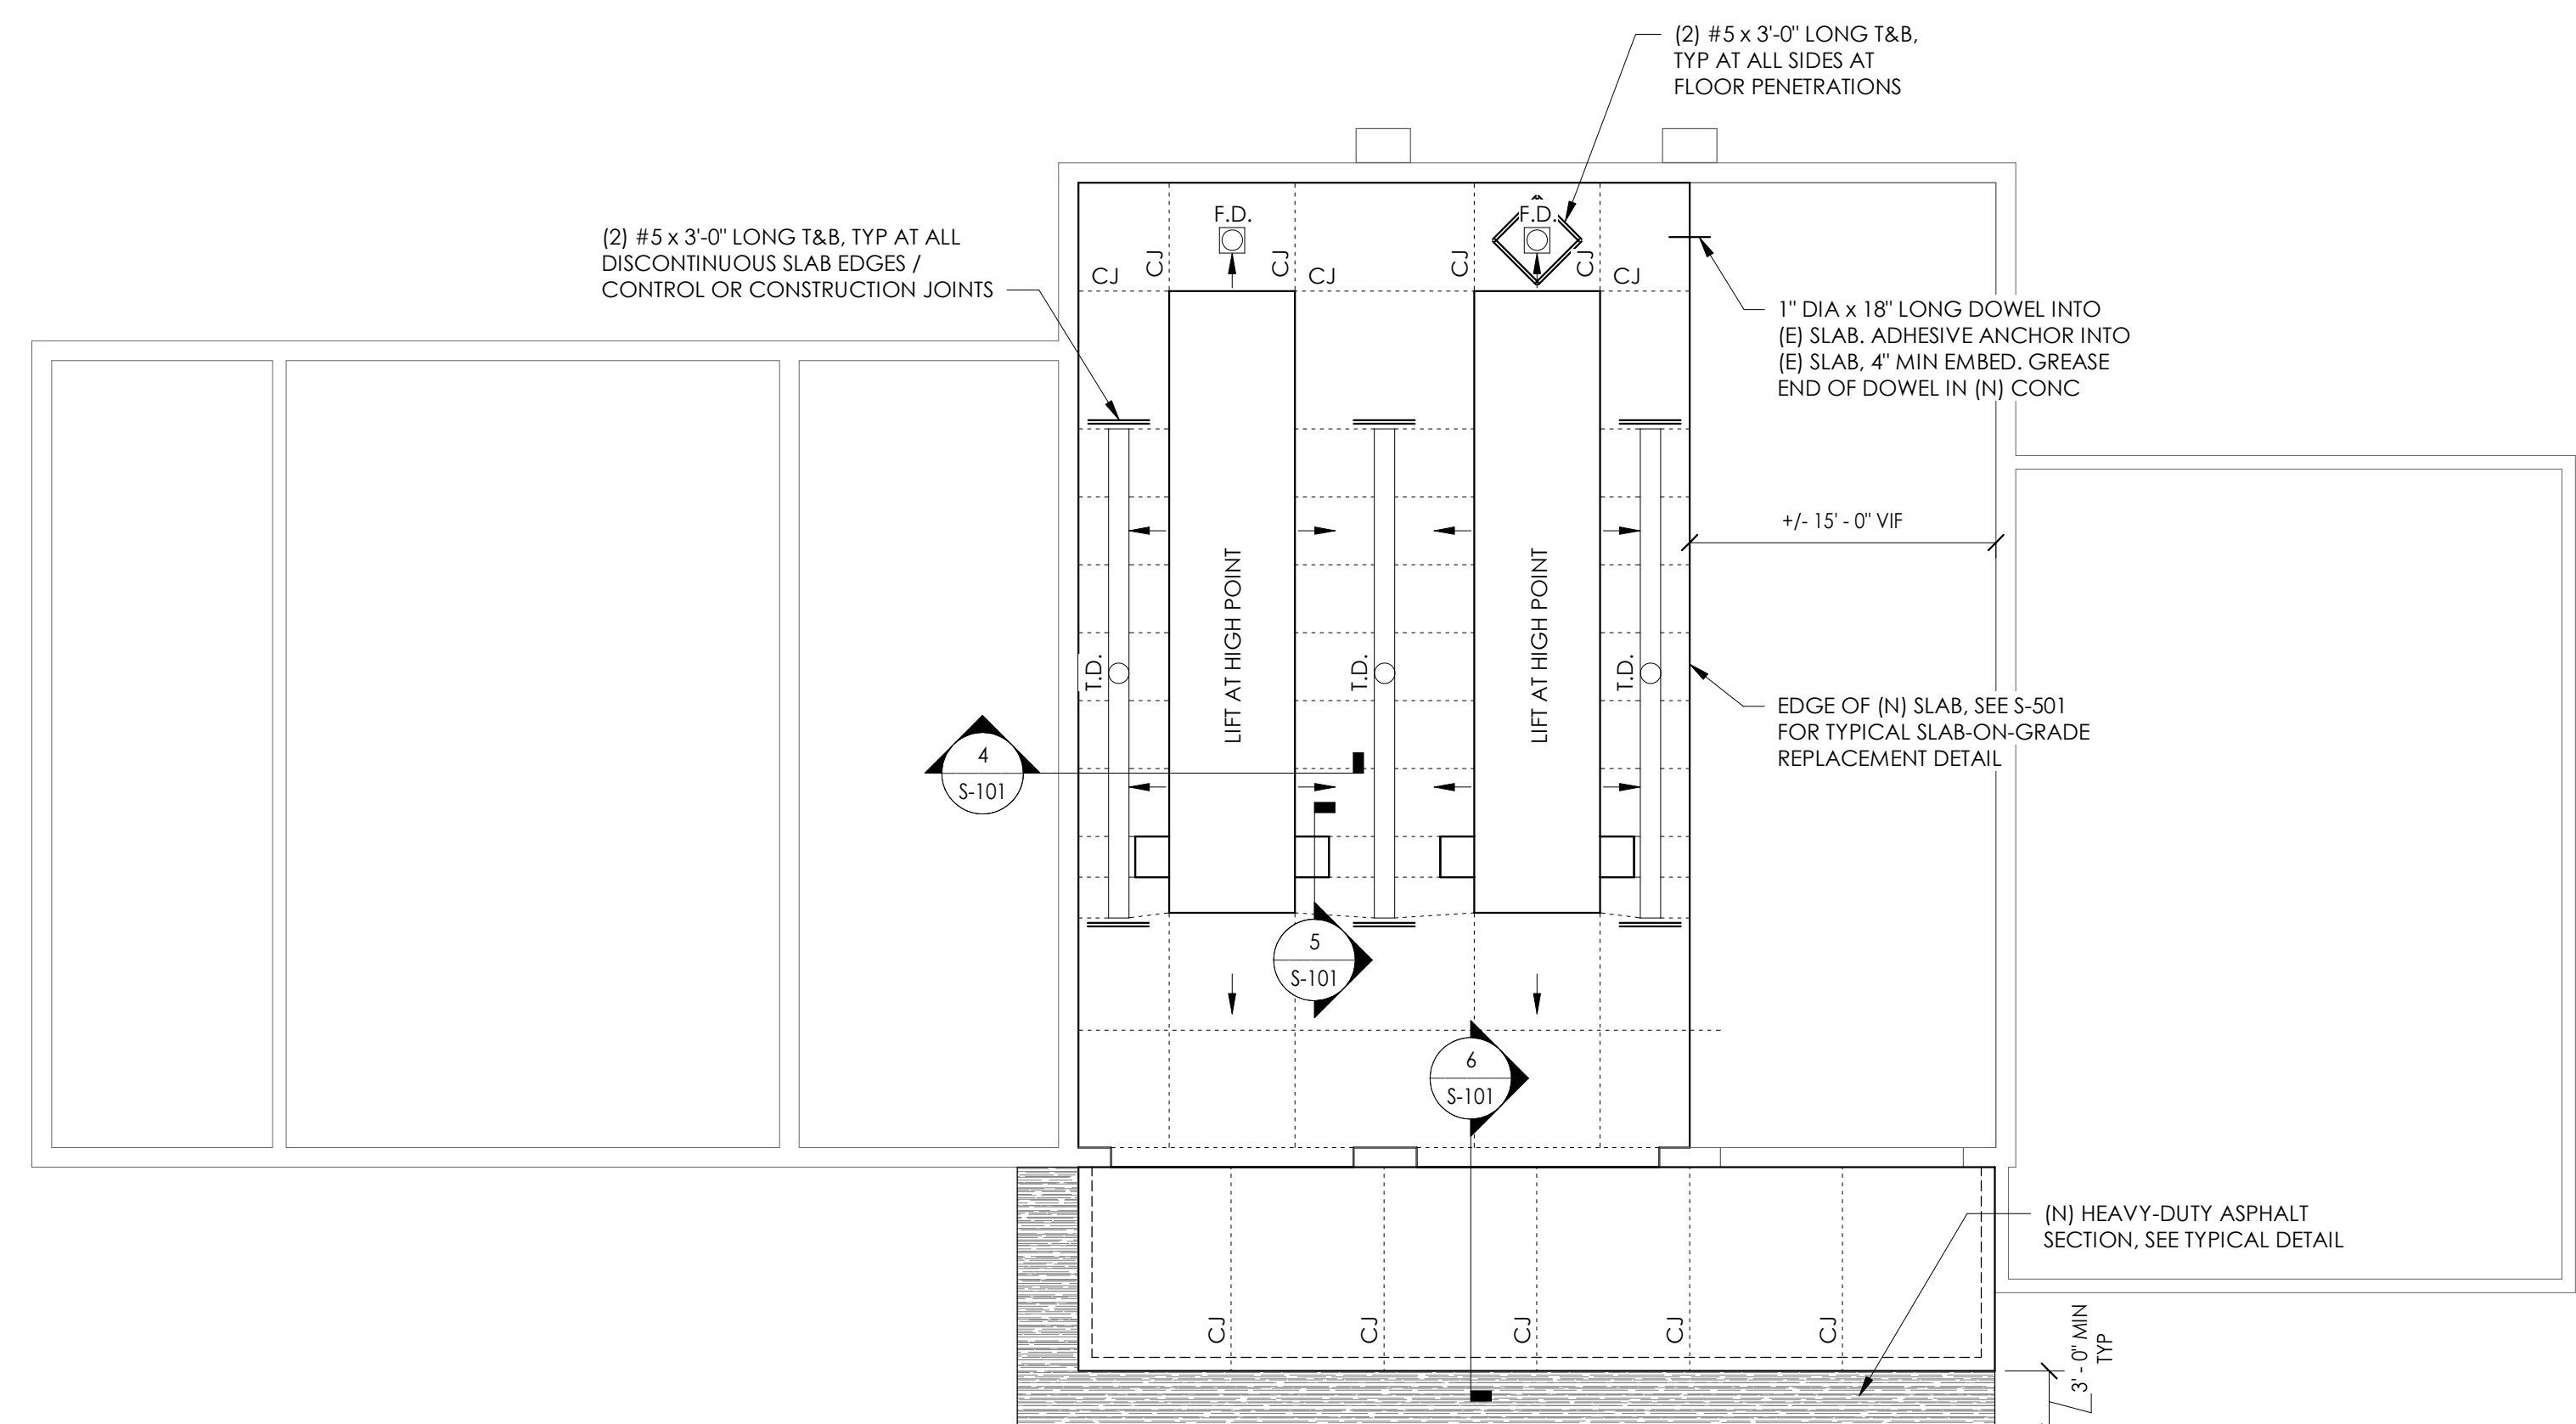
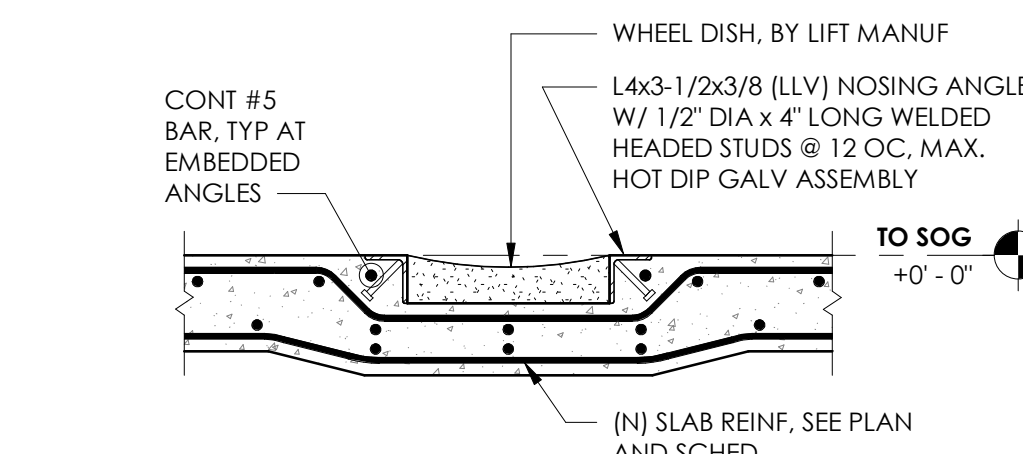
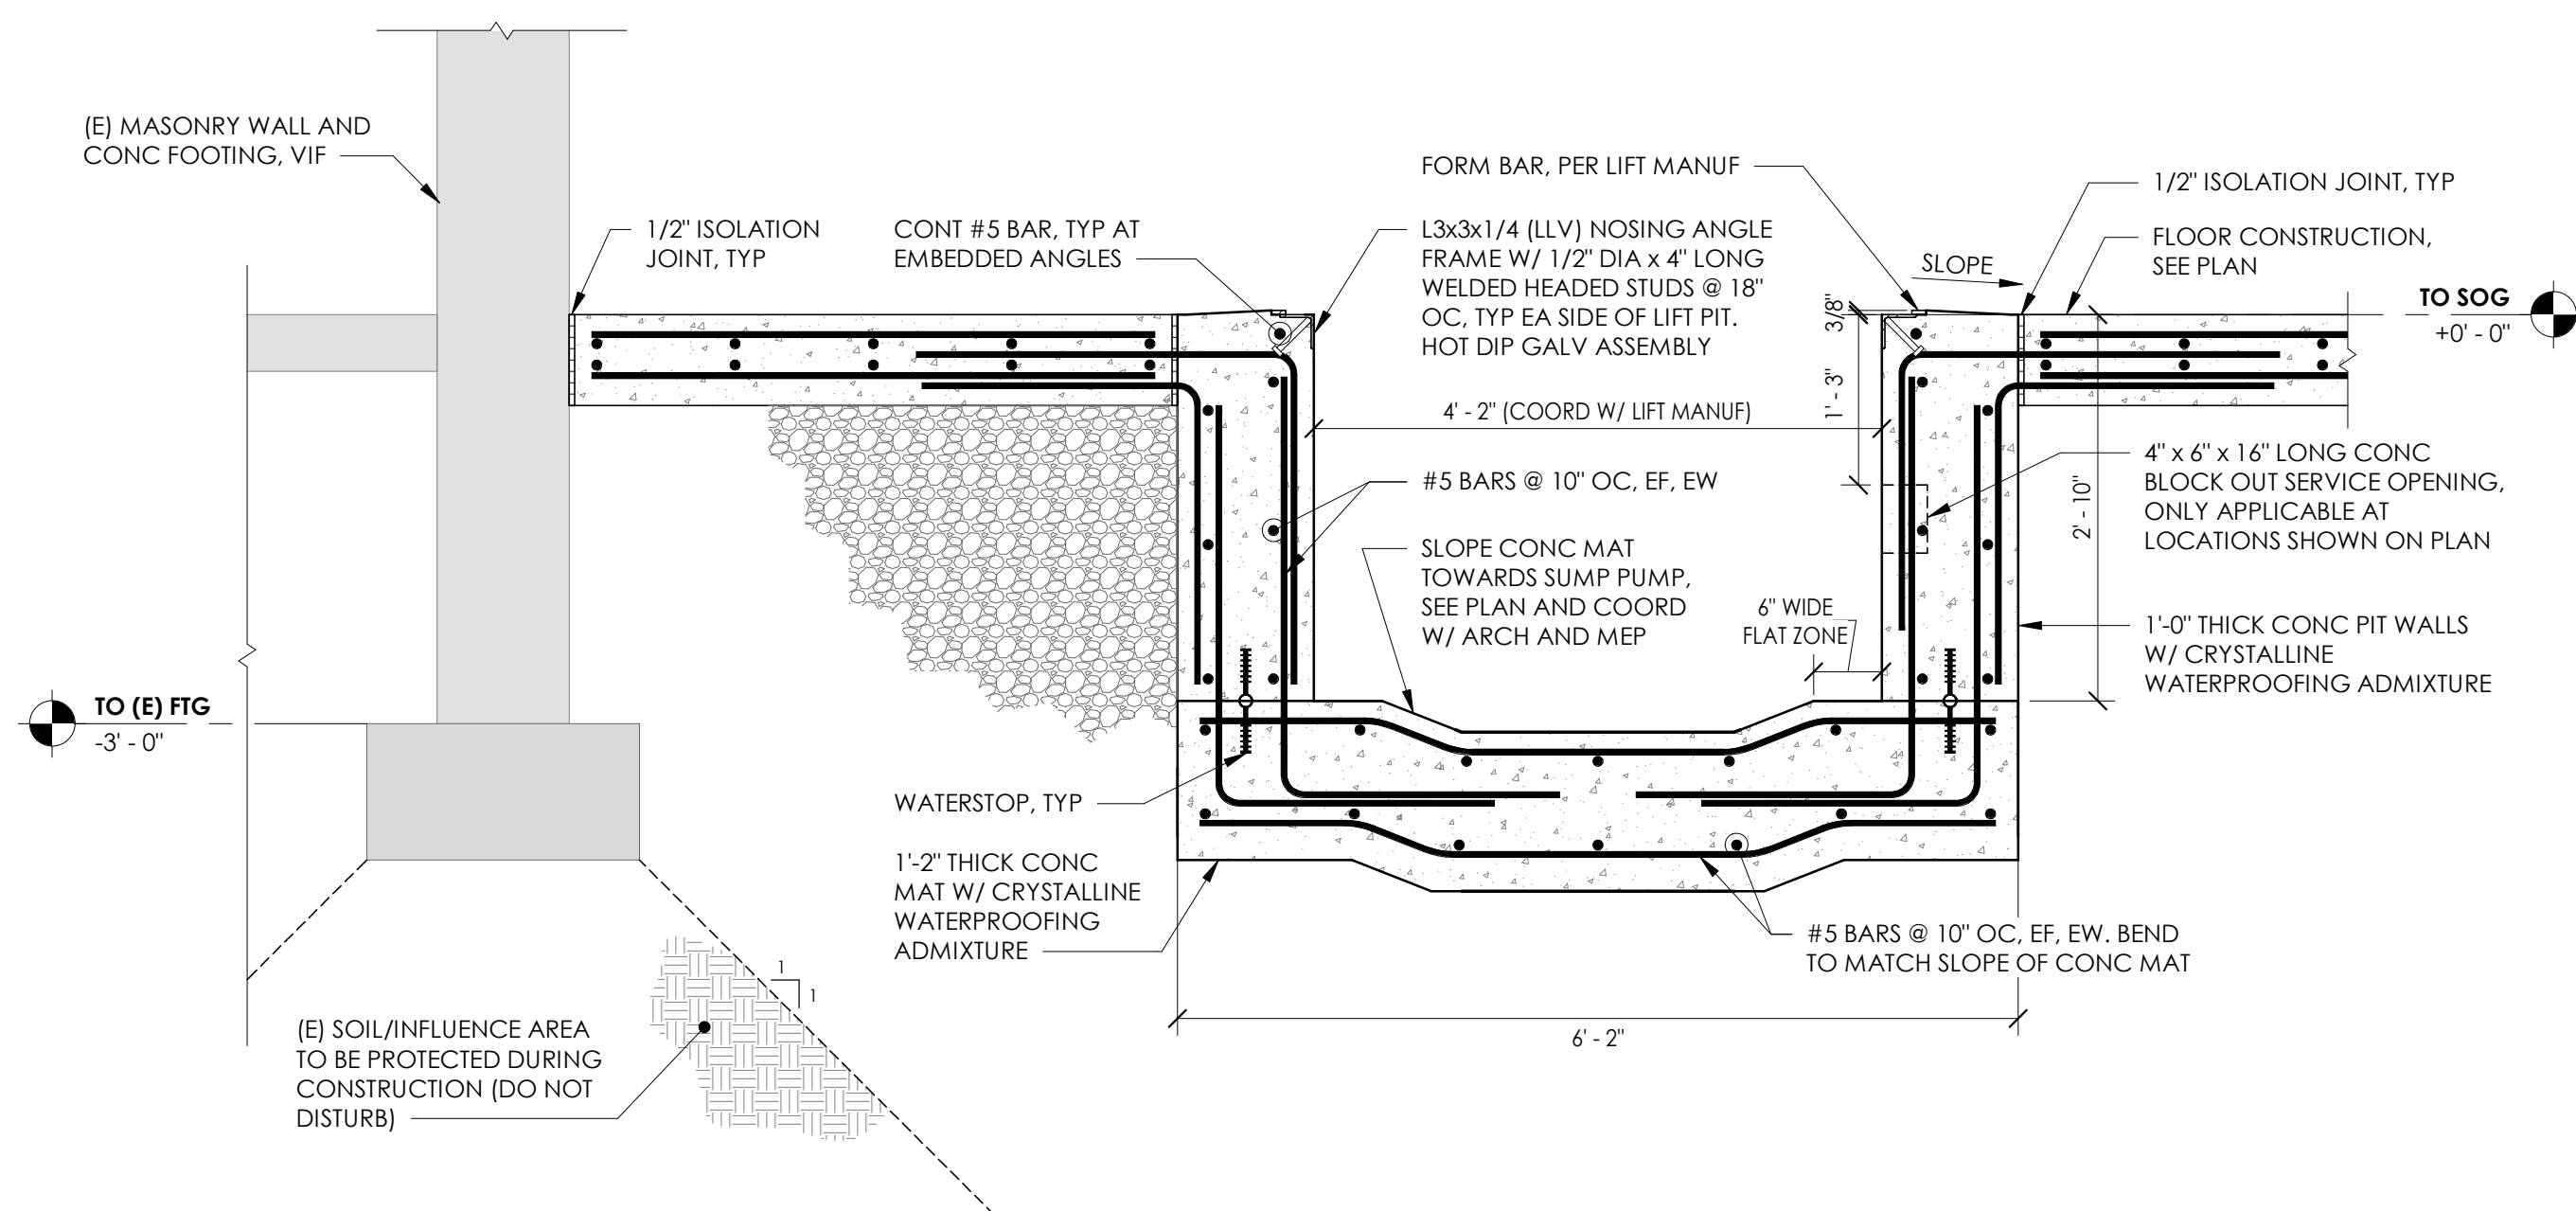
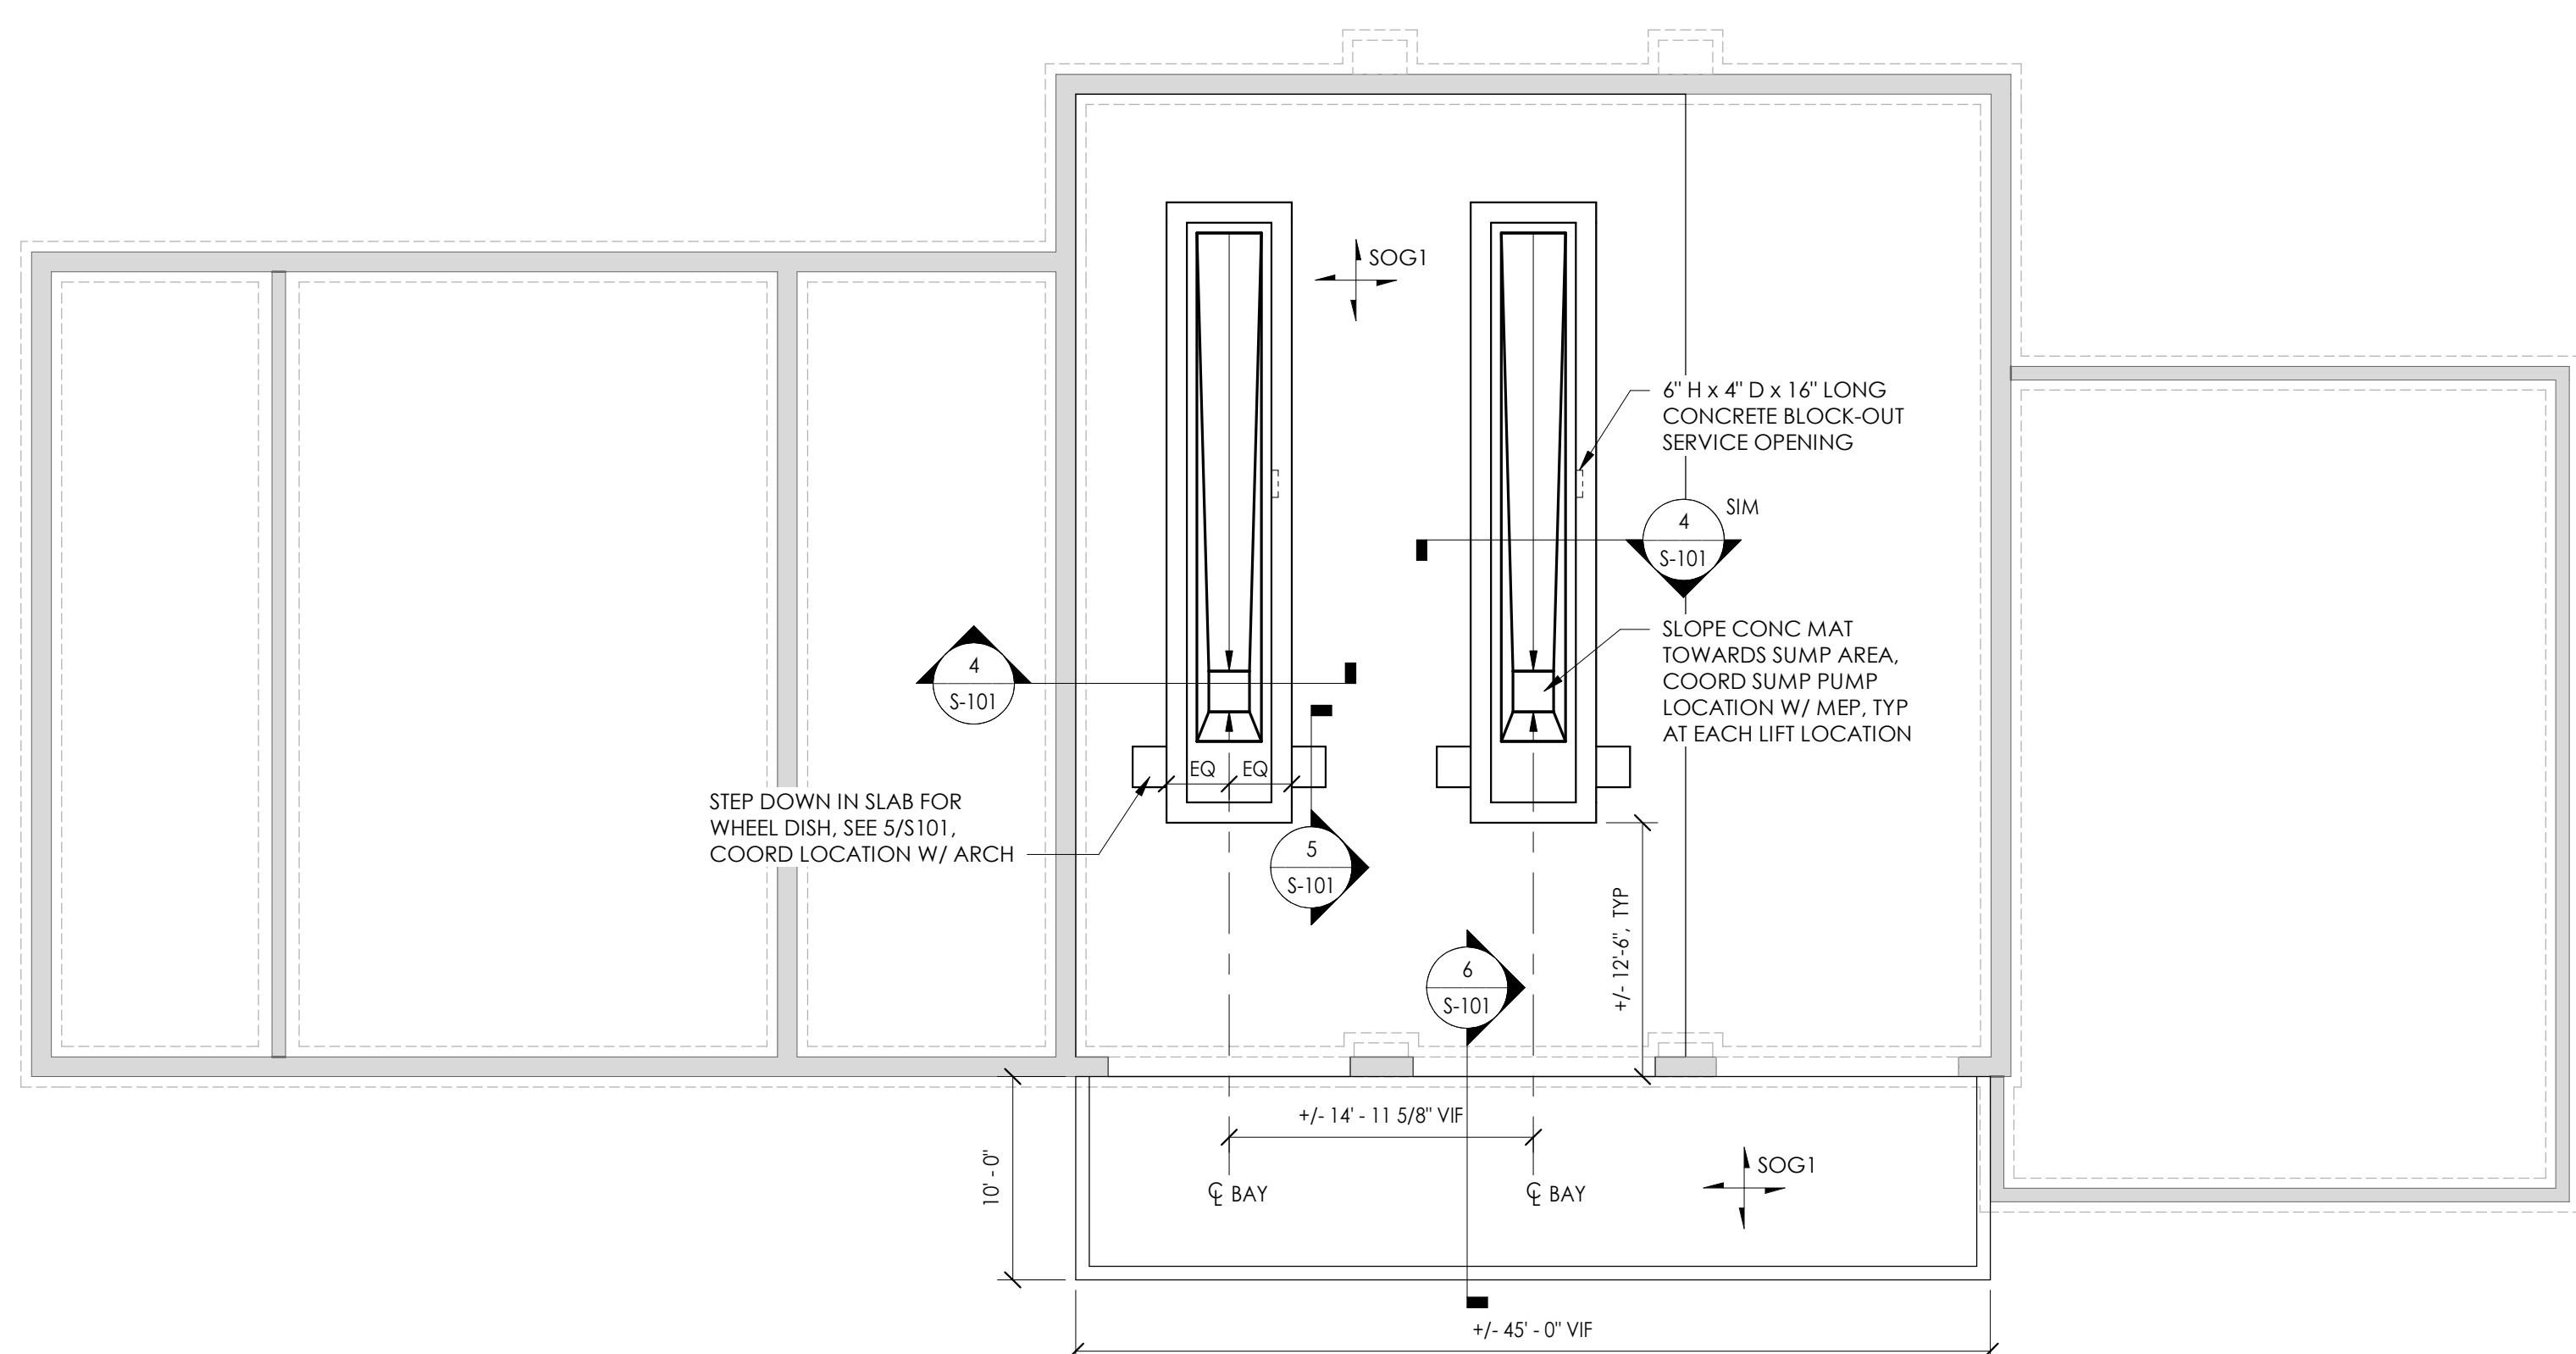


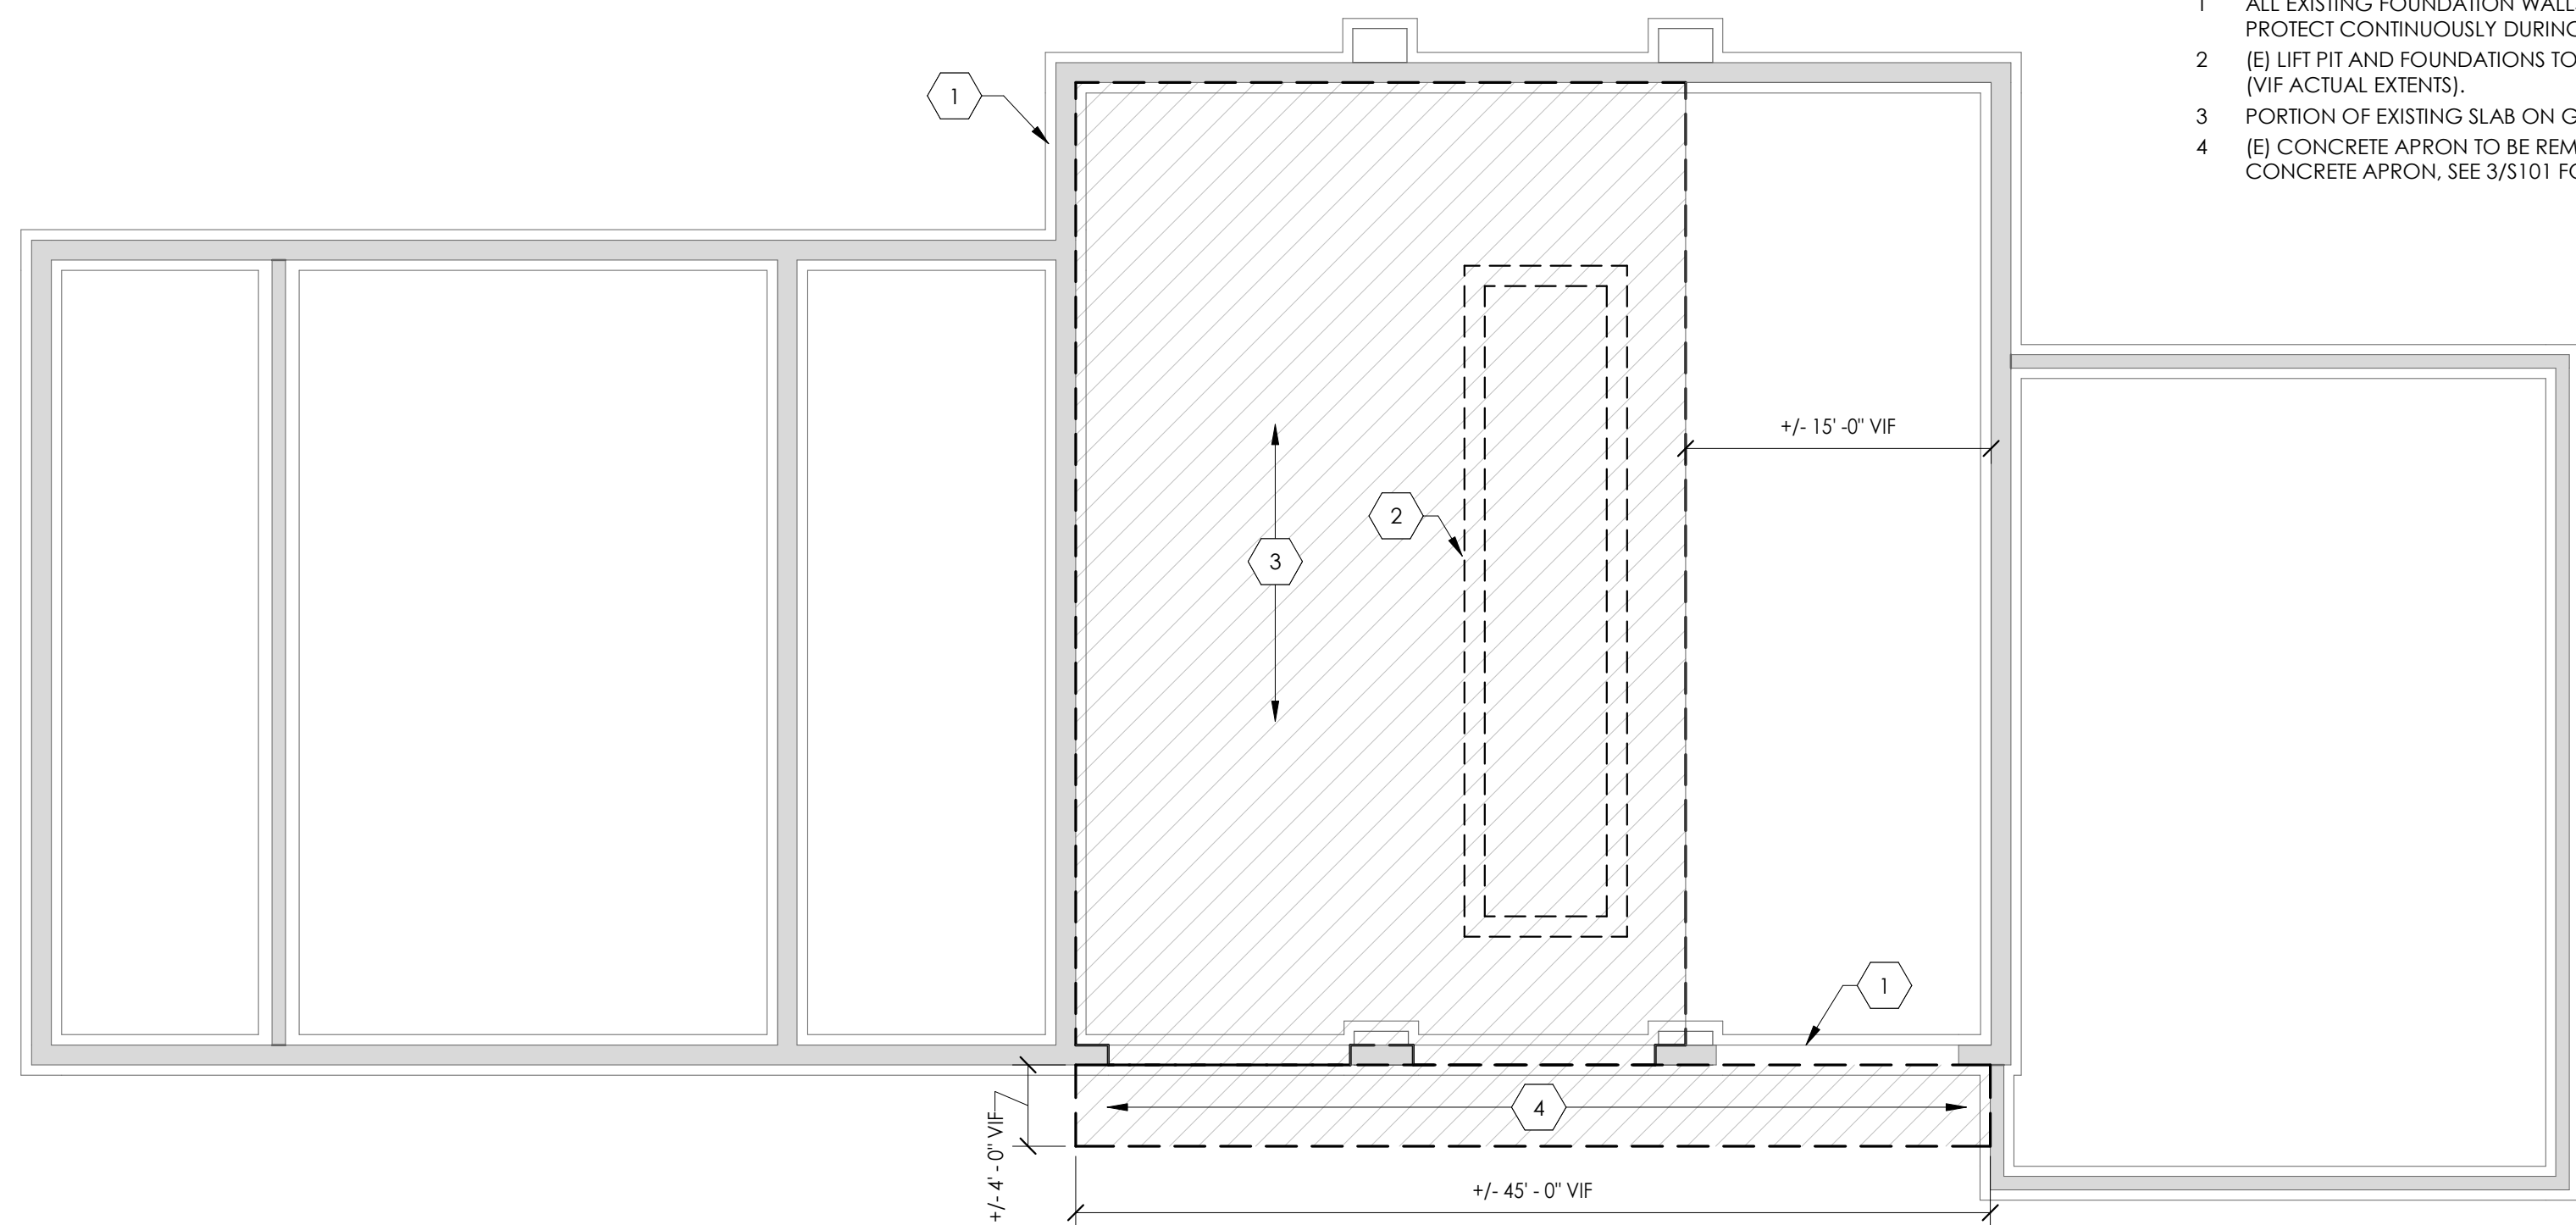


19 Front St. - Newburgh - New York 12550-7601
845-561-3179 www.csarchpc.com

CS ARCH

PA
PASSERO ASSOCIATES
engineering architecture
STRUCTURAL

HIGHLAND CENTRAL SCHOOL DISTRICT
BUS GARAGE
2022 CAPITAL IMPROVEMENT PROJECT - PHASE 1

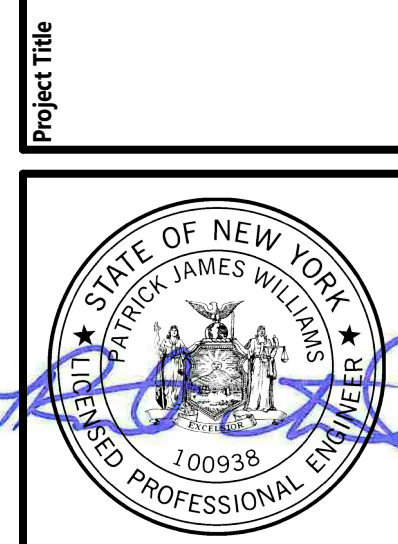

DATE	DESCRIPTION
Drawn By:	SRK
Checked By:	LCA
Proj. #:	62-08-03-04-S-002-01
CSArch Proj. #:	197-Z2001.01
Issued for Bid:	8/18/23

Sheet Title

FOUNDATION
PLANS

Sheet No.

HBG
S-101

CONSTRUCTION DOCUMENTS