

HIGHLAND CENTRAL SCHOOL DISTRICT

HIGHLAND MIDDLE SCHOOL

2022 CAPITAL IMPROVEMENT PROJECT - PHASE 1




ISSUED FOR BID: 08/18/23

CSARCH - ARCHITECTS
PASSERO ASSOCIATES - SITE CIVIL & STRUCTURAL ENGINEERS
BLAKE ENGINEERING, PLLC - M.E.P. ENGINEERS
QUALITY ENVIRONMENTAL SOLUTIONS & TECHNOLOGIES, INC. - HAZARDOUS MATERIALS DESIGNER

STATE EDUCATION DEPARTMENT PROJECT CONTROL NUMBER:
HIGHLAND MIDDLE SCHOOL 62-08-03-04-0-001-010
THE DESIGN OF THIS PROJECT CONFORMS TO APPLICABLE PROVISIONS OF THE NEW YORK STATE UNIFORM FIRE PREVENTION AND BUILDING CODE, THE NEW YORK STATE ENERGY CONSERVATION CONSTRUCTION CODE, AND THE MANUAL OF PLANNING STANDARDS OF THE NEW YORK STATE EDUCATION DEPARTMENT.


CSArch PROJECT NO. 197-2201.01

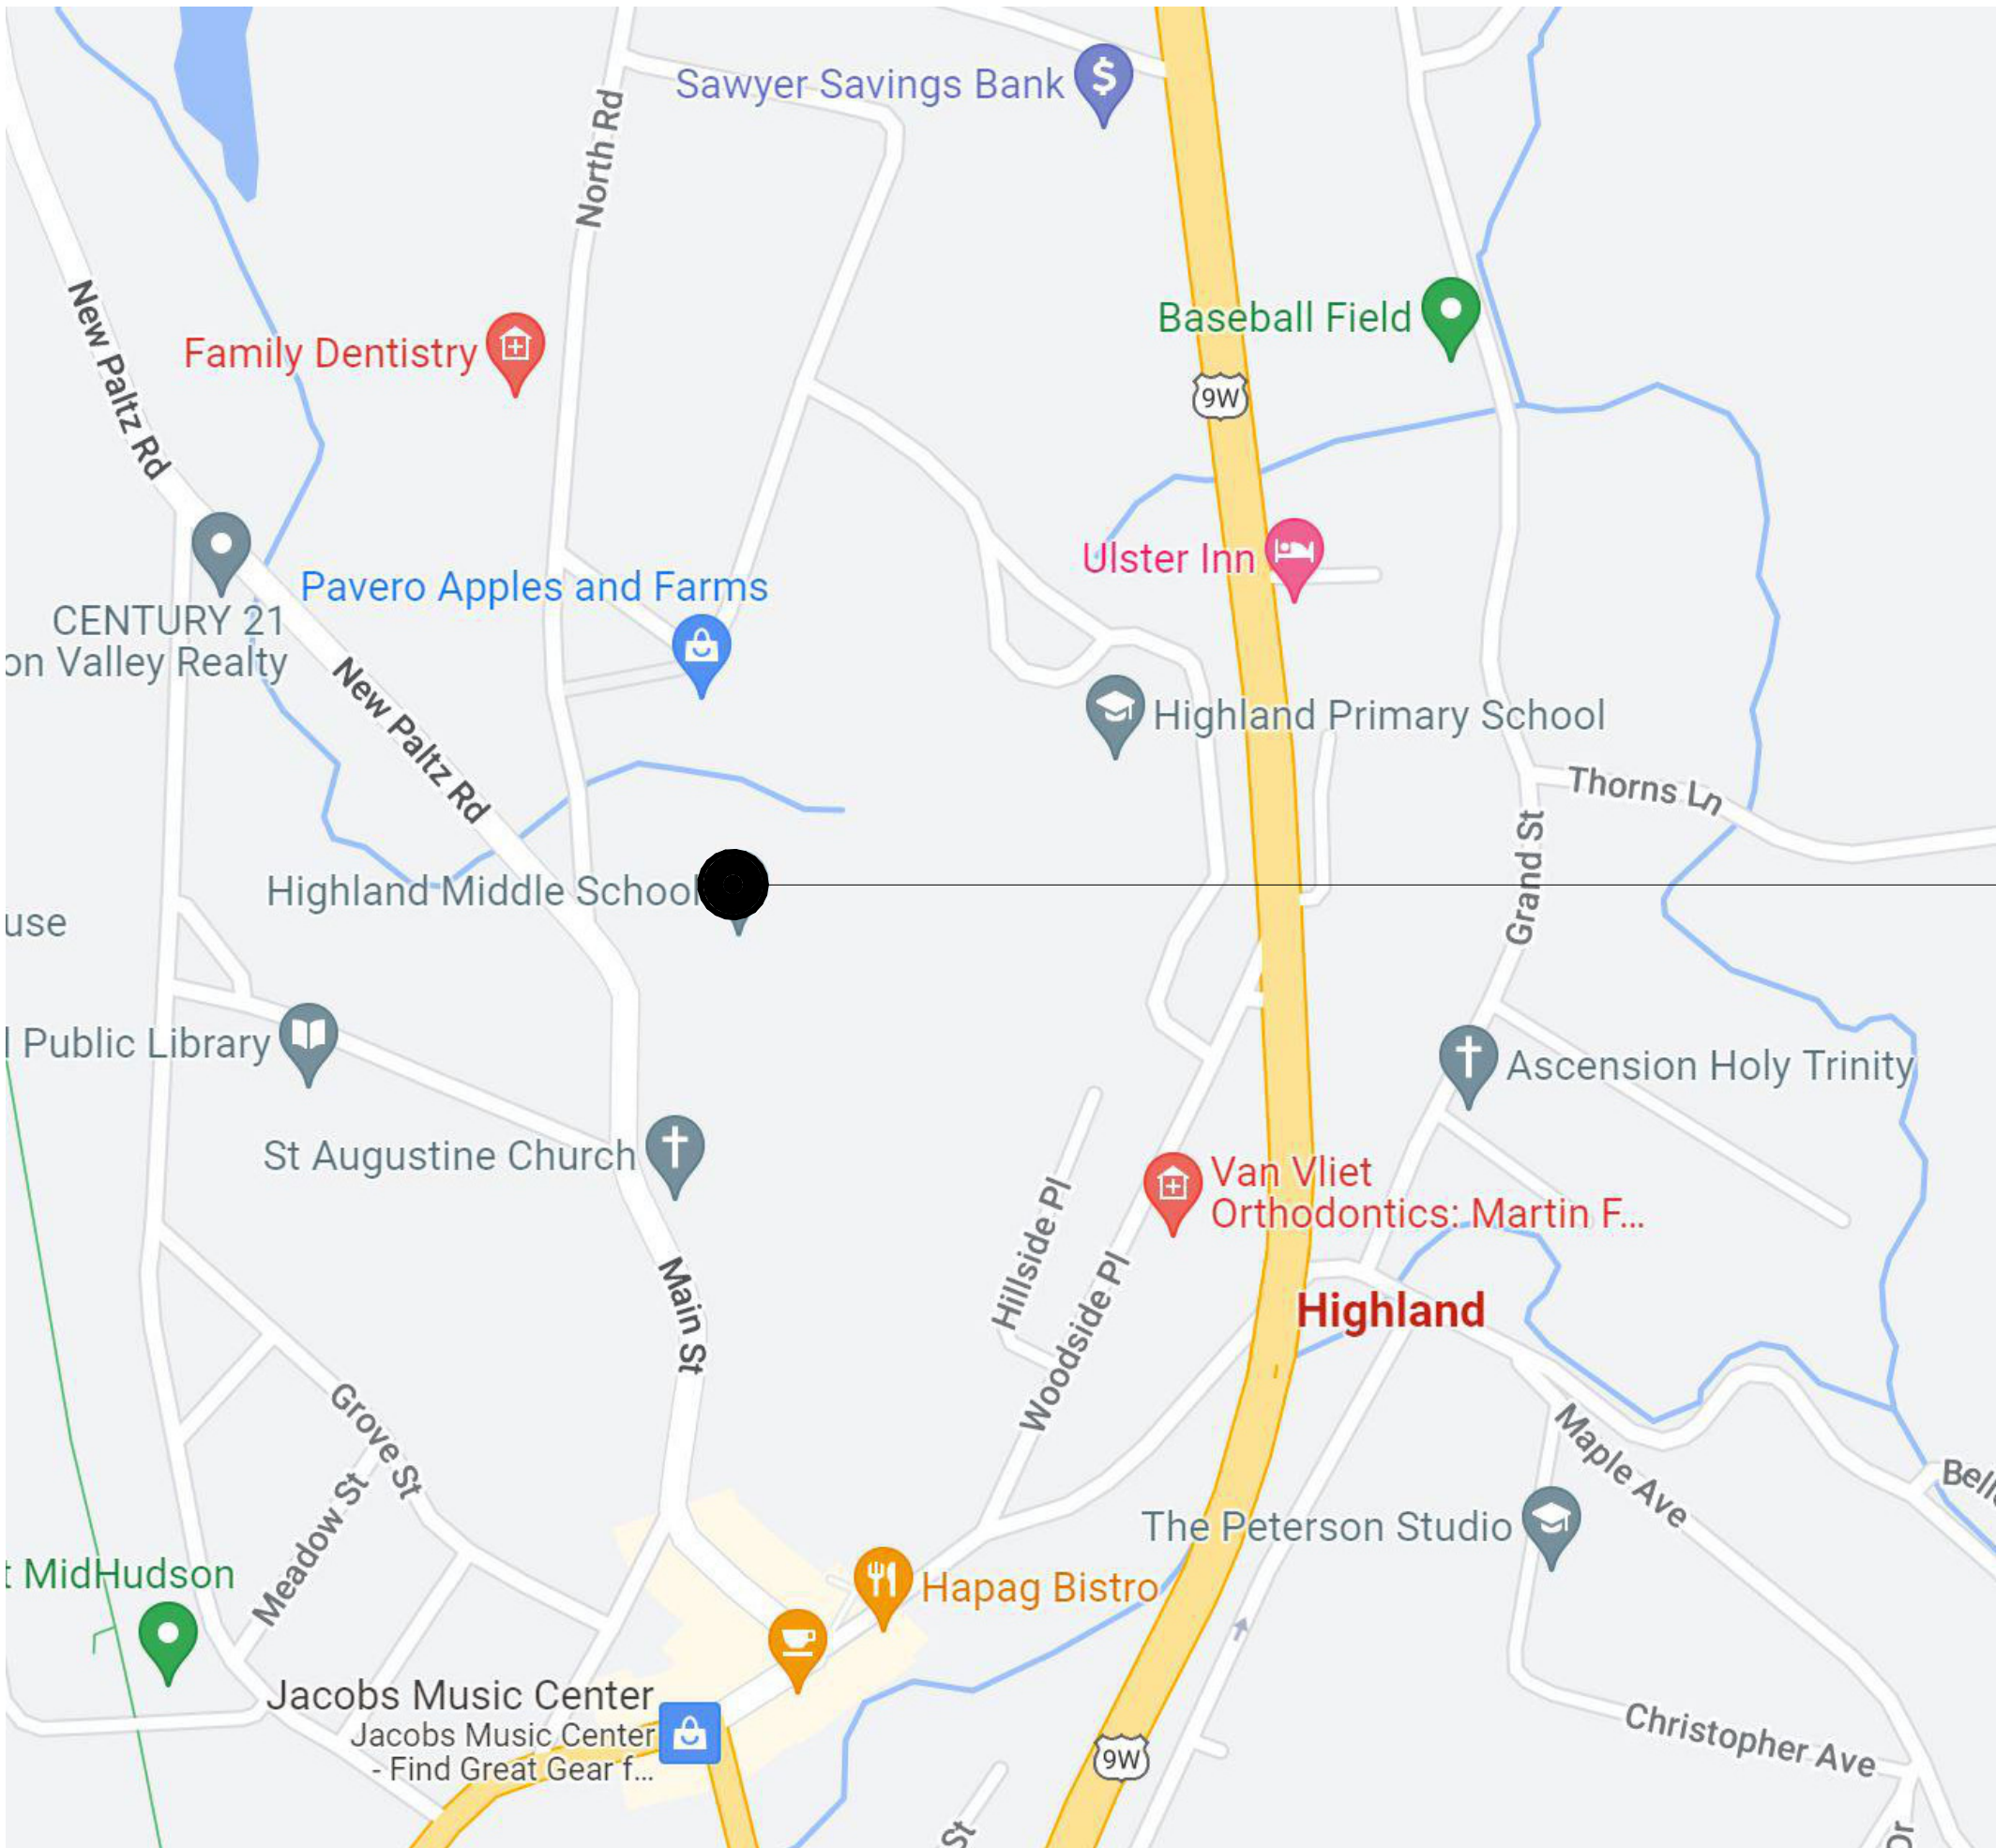

HIGHLAND MIDDLE SCHOOL
71 MAIN STREET,
HIGHLAND, NY 12528

VICINITY MAP

NTS

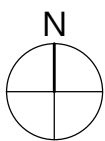

DRAWING LIST

HIGHLAND BUS GARAGE (HBG)

GENERAL DRAWINGS

HMS G000 COVER
HMS G001 SYMBOLS, ABBREVIATIONS, KEY PLANS, AND MISC.

CIVIL DRAWINGS

HMS C120 EXISTING CONDITIONS AND KEY PLAN
HMS C130 DEMOLITION, SITE PLAN, AND DETAILS

LIFE SAFETY DRAWINGS

HMS LS112 FIRST FLOOR LIFE SAFETY PLAN - GYMNASIUM

ARCHITECTURAL DRAWINGS

HMS A110 FIRST FLOOR OVERALL NEW WORK PLAN
HMS A501 STAIRS, RAMPS, & LANDINGS PLANS
HMS A502 STAIRS, RAMPS, & LANDINGS PHOTOS
HMS A503 STAIRS, RAMPS, & LANDINGS PHOTOS
HMS A504 STAIRS, RAMPS, & LANDINGS REPAIR DETAILS

ELECTRICAL GENERAL DRAWINGS

HMS E101 ELECTRICAL NOTES, LEGEND, SCHEDULES & DETAILS

ELECTRICAL DRAWINGS

HMS E201 GYMNASIUM SOUND SYSTEM PLAN

