


GYMNASIUM SOUND SYSTEM PLAN

**KEY PLAN** 

Sheet No.
HMS
E201
CONSTRUCTION DOCUMENTS

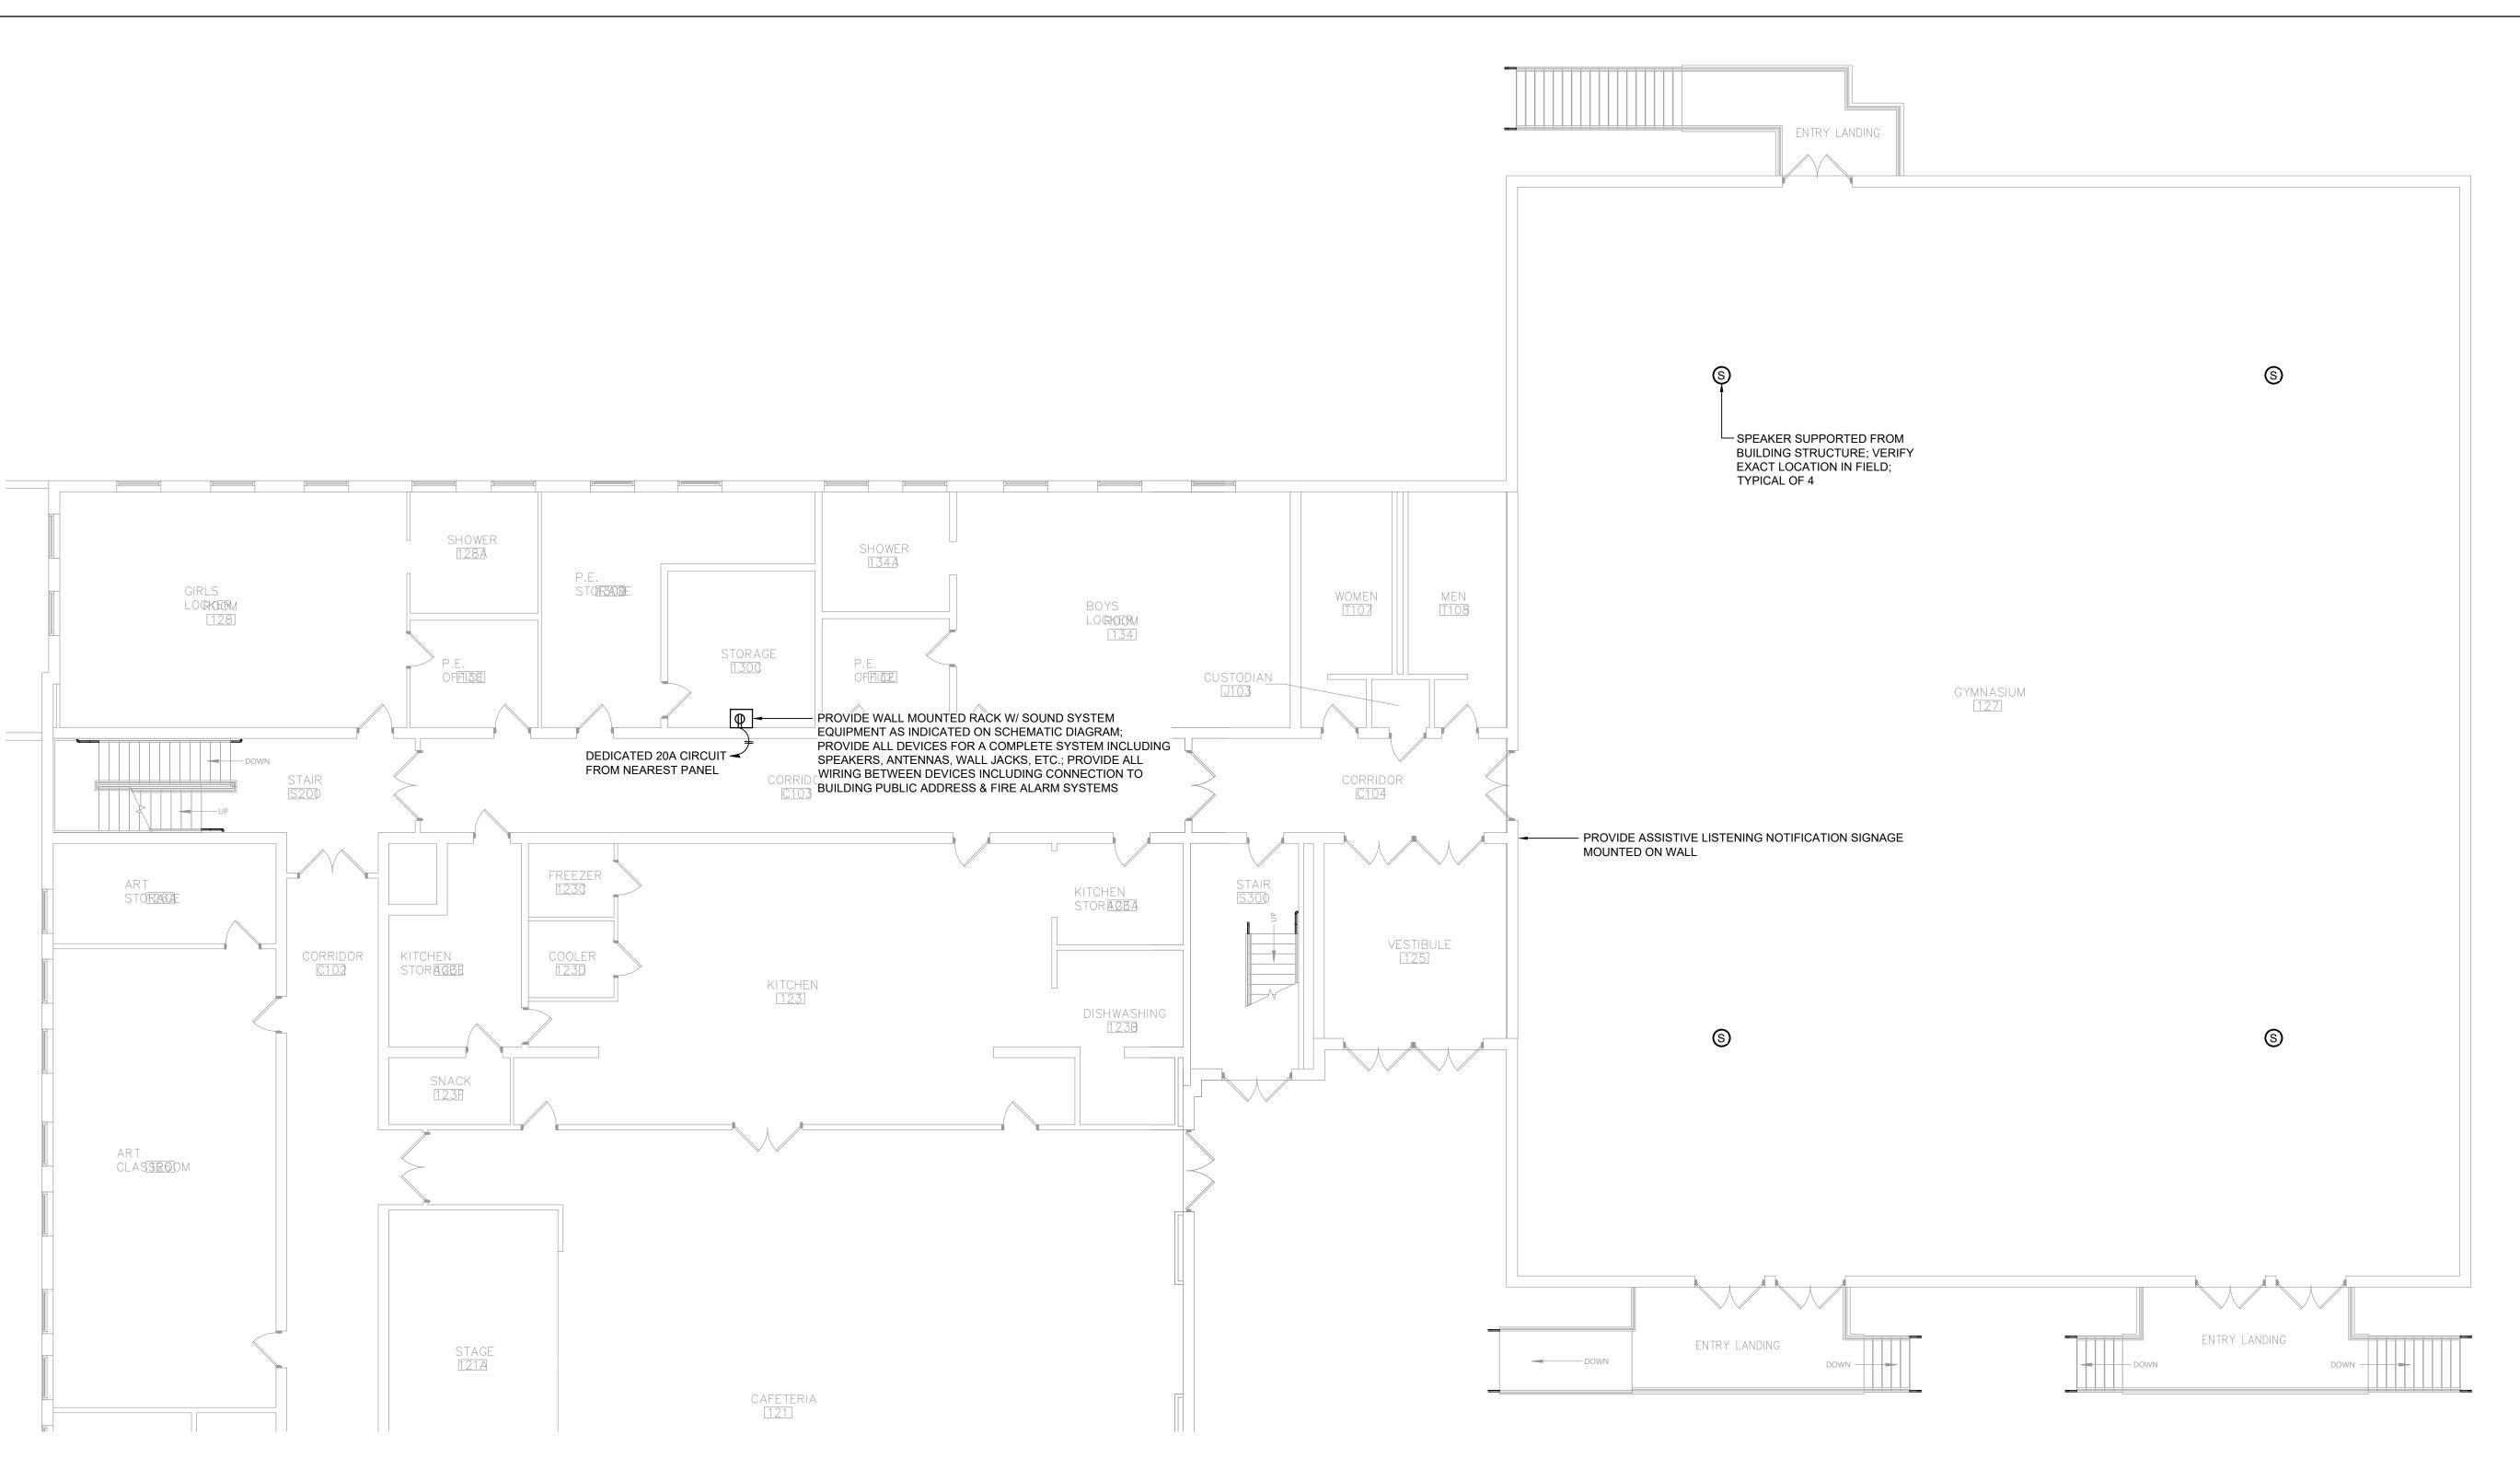

1 Gymnasium Sound System Plan
E201 Scale: 1/8" = 1'-0"

