



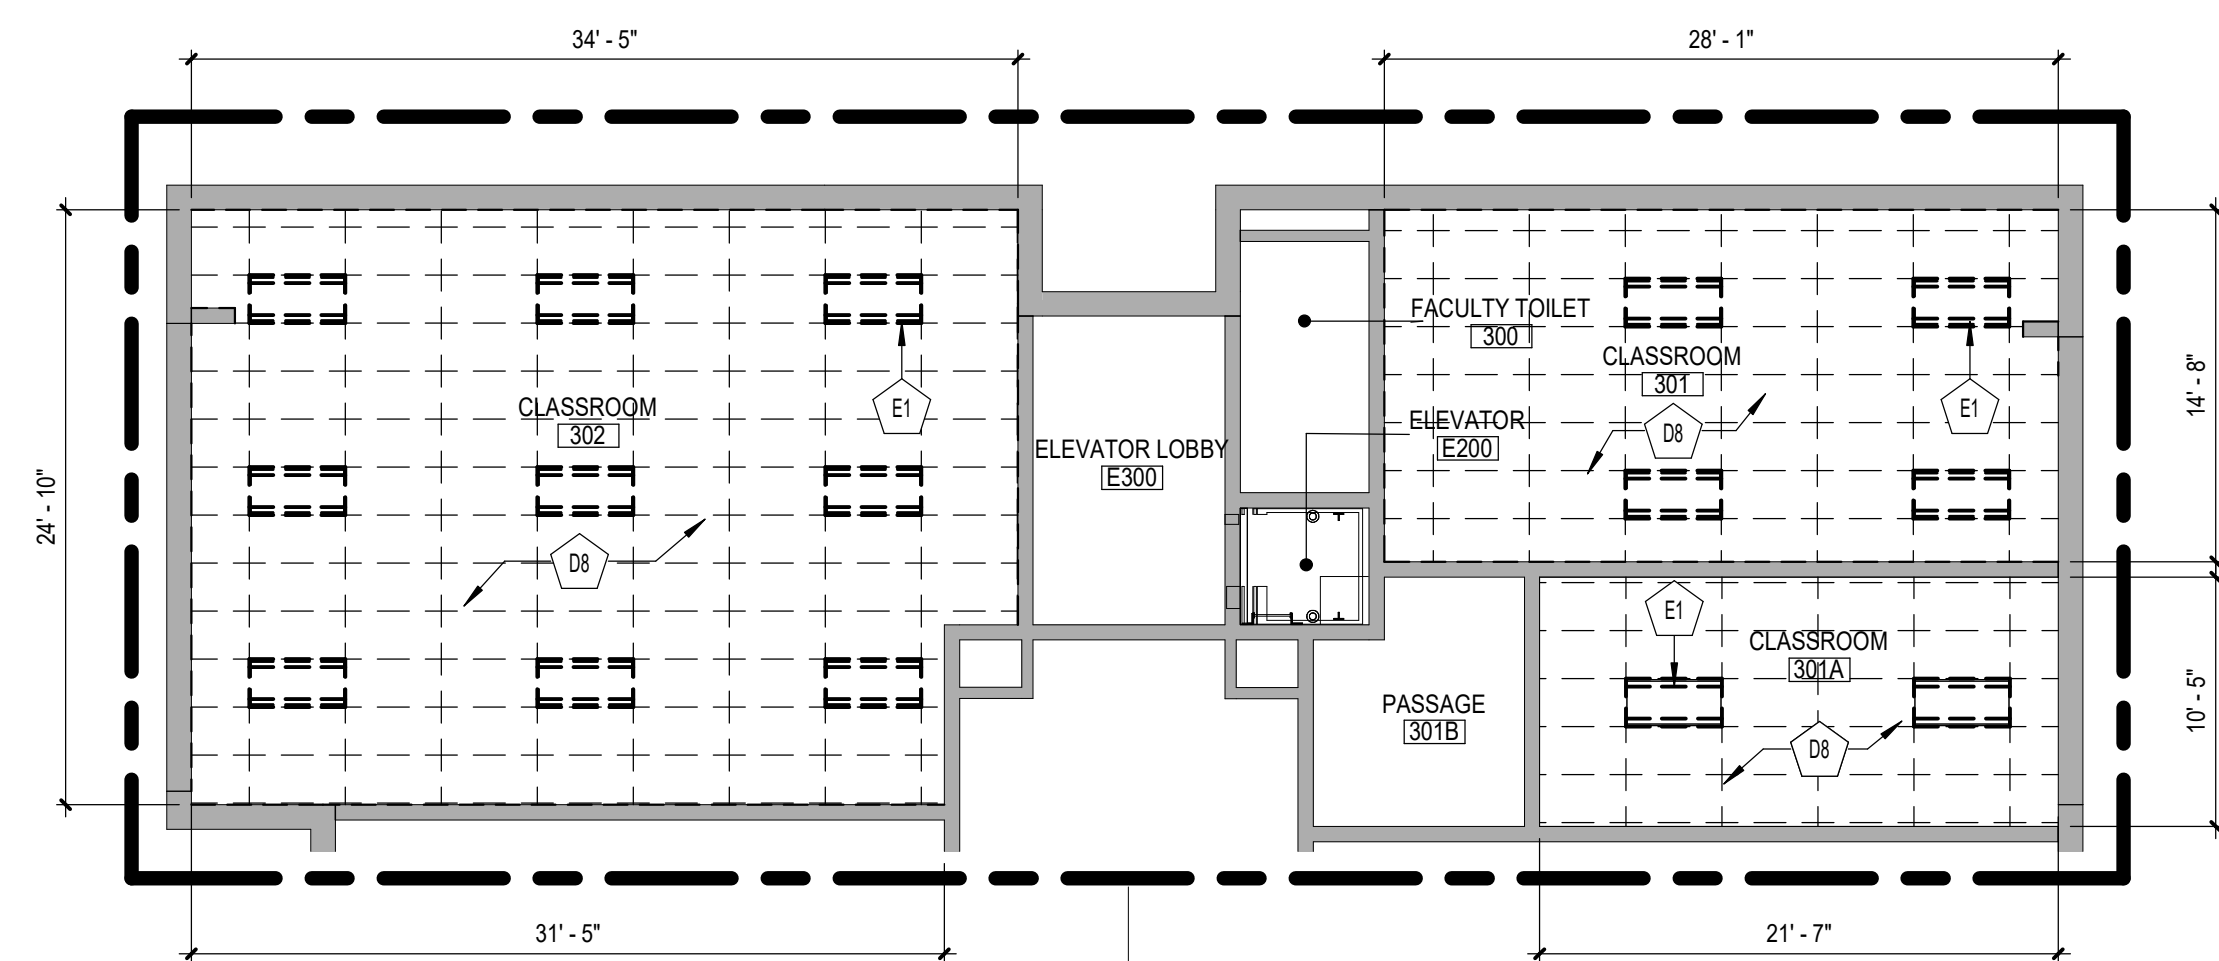


ADD Alternate No.
GC-02-001-ES

— SCOPE OF WORK IN AREA
OMITTED FROM VIEW IS BASE BID

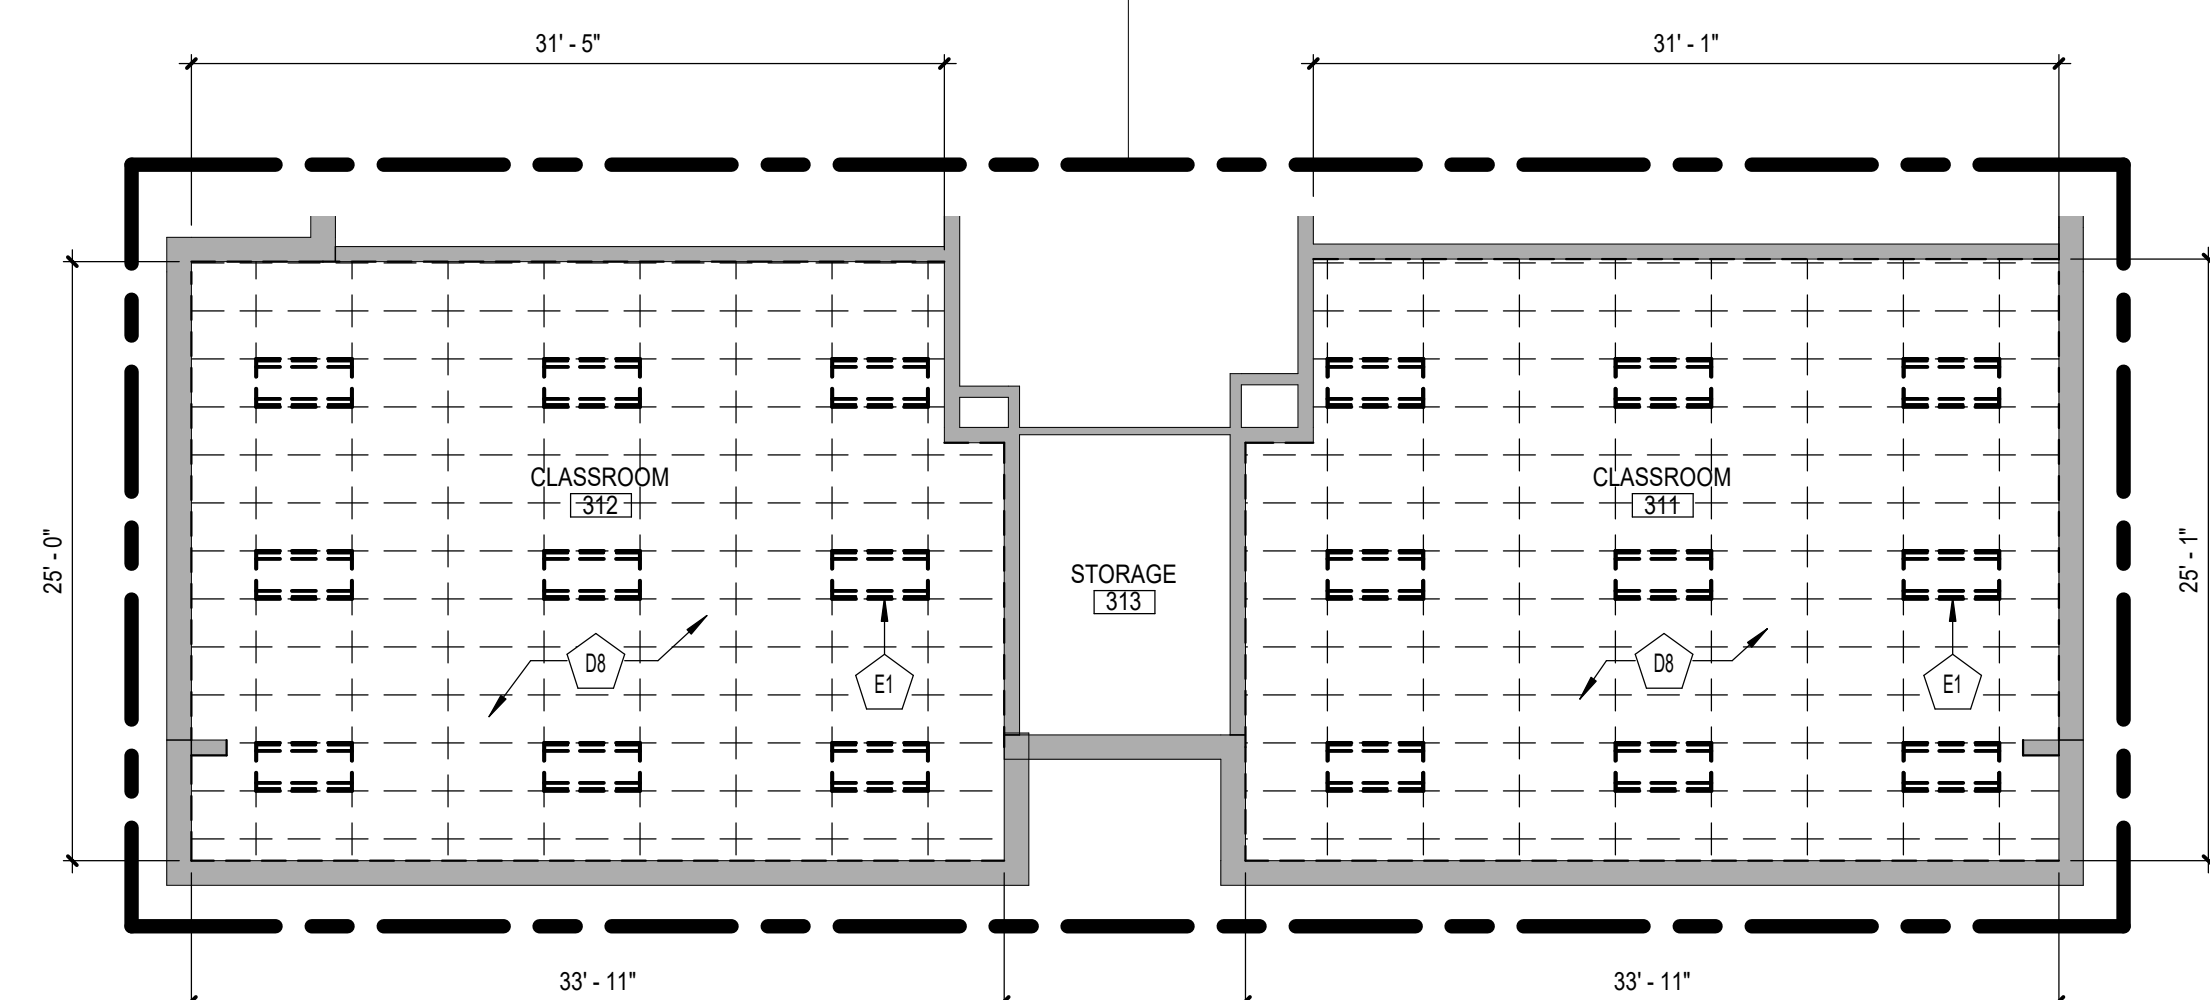

2 SECOND FLOOR DEMOLITION RCP - AREA 'E' - ALTERNATE

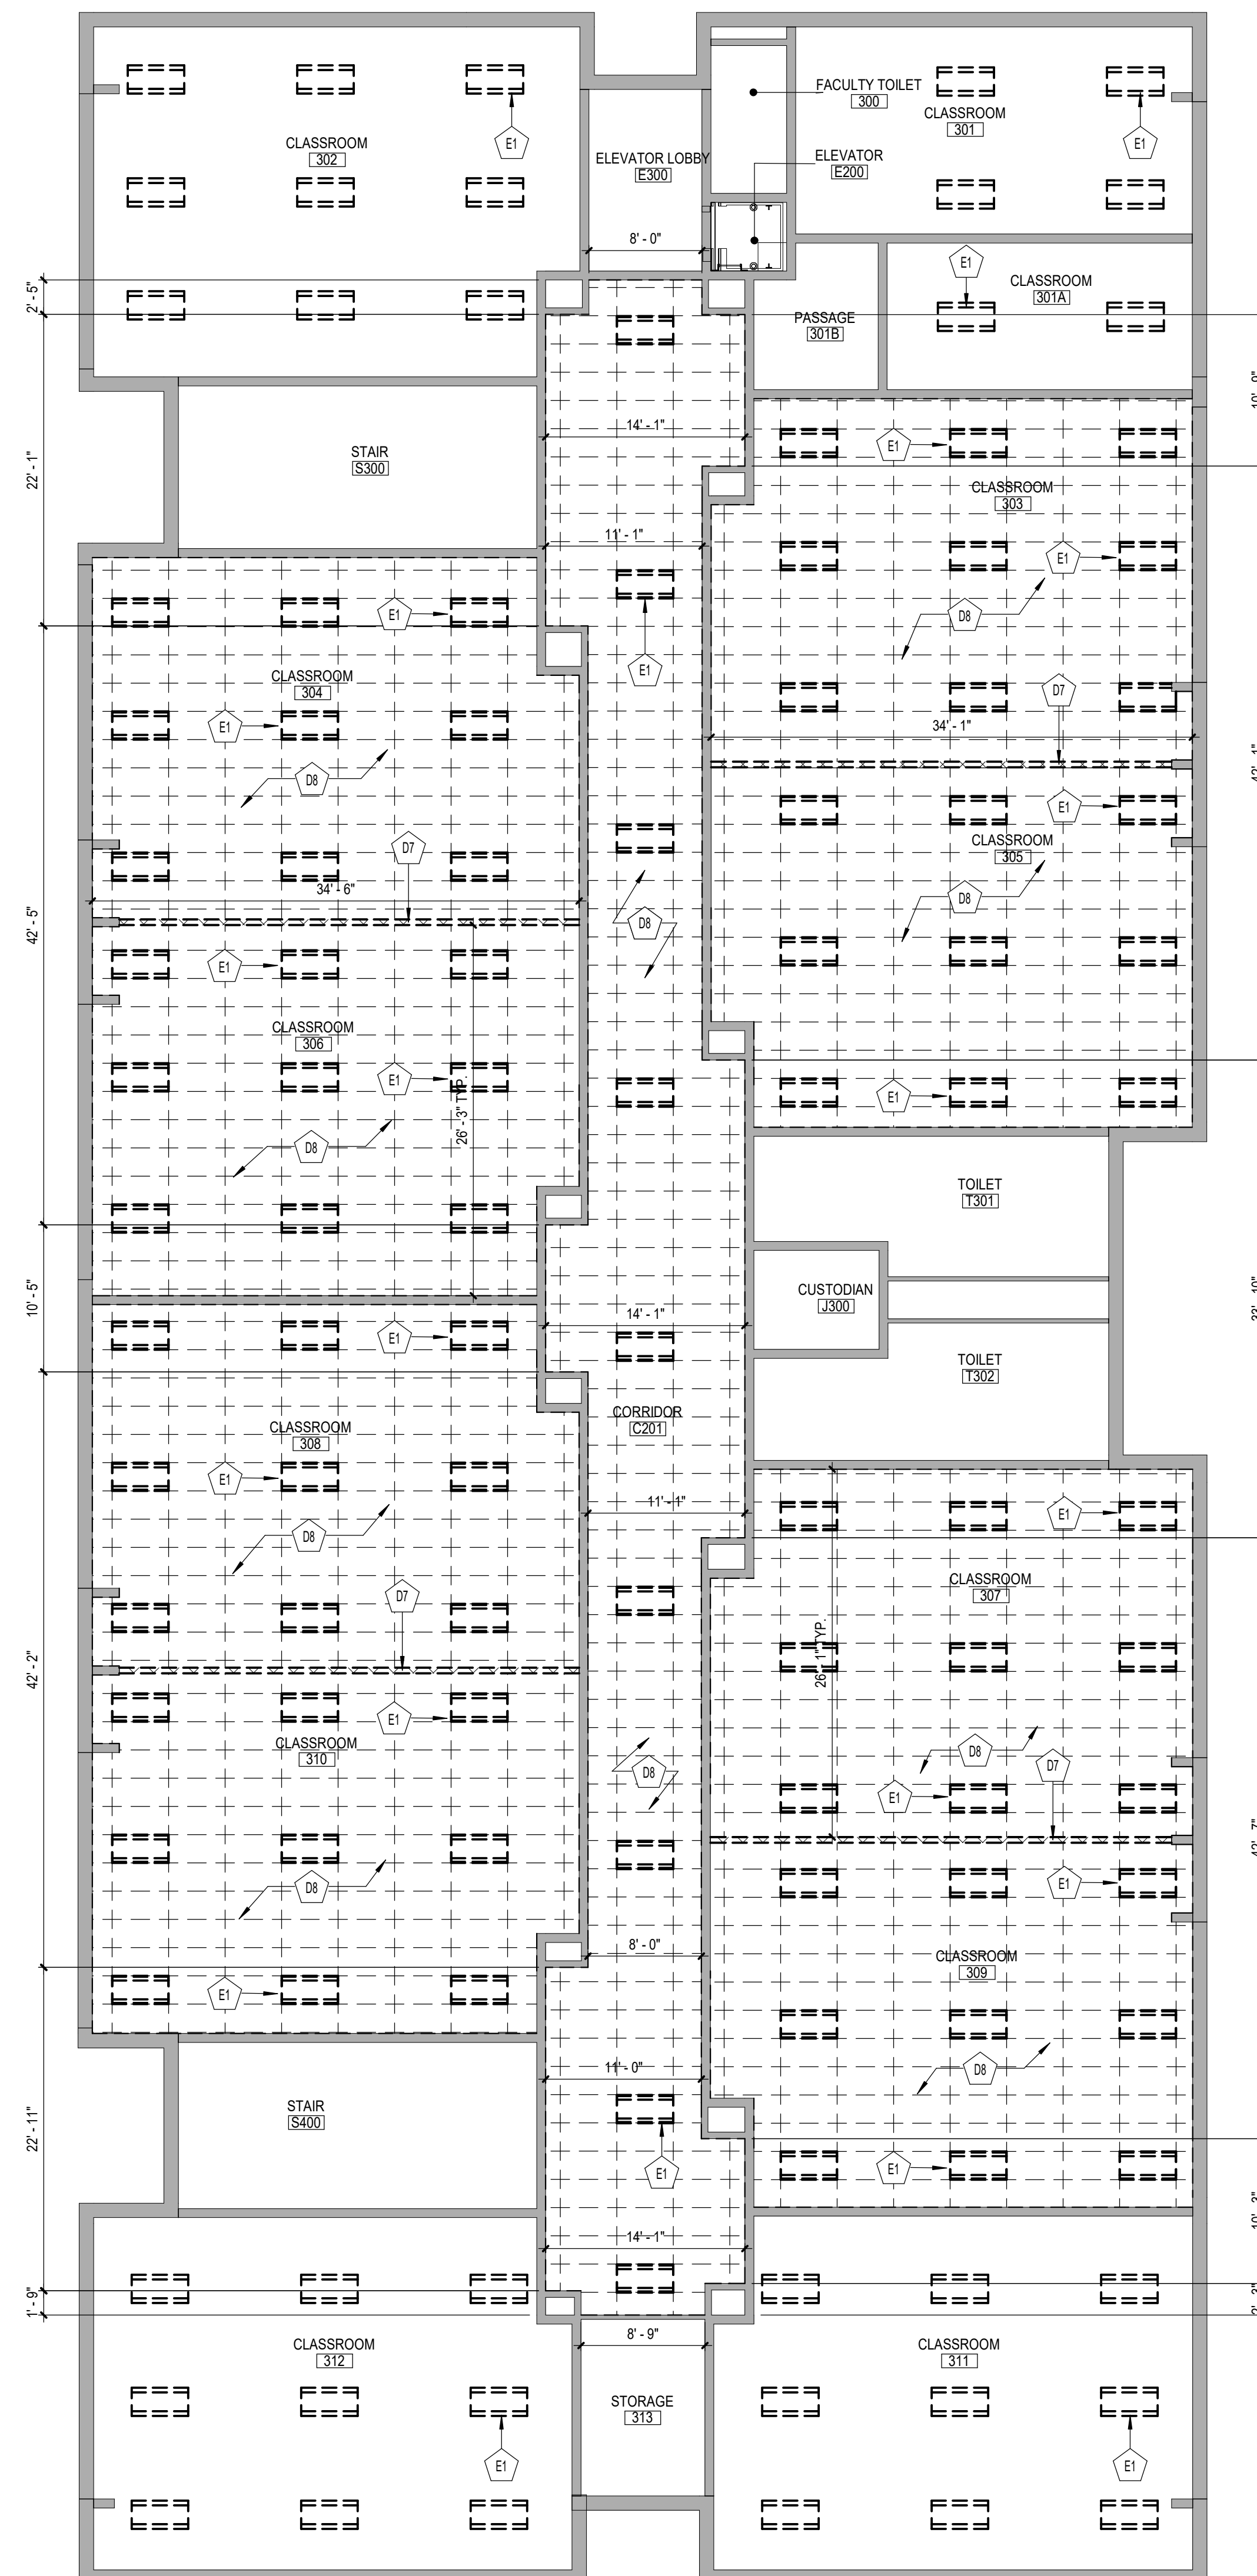

1 SECOND FLOOR DEMOLITION RCP - AREA 'E'
AD825 1/8" = 1'-0"

- | GENERAL NOTES | |
|---------------|--|
| 1. | COORDINATE ALL REMOVALS WITH NEW CONSTRUCTION. |
| 2. | PATCH AND REPLACE EXISTING AND NEWLY CREATED HOLES IN WALLS (DUE TO REMOVAL) WITH MATERIALS TO MATCH EXISTING CONSTRUCTION. |
| 3. | SALVAGED ITEMS SHALL BE TURNED OVER TO OWNER, UNLESS ALL KEYED REMOVALS SHALL INCLUDE REMOVAL OF ANY AND ALL ANCHORING SYSTEMS INCLUDING OBJECTS EMBEDDED INTO EXISTING WALLS. |
| 5. | REFER TO ASBESTOS AND MEP DRAWINGS FOR ADDITIONAL REMOVAL INFORMATION. |
| 6. | PROVIDE TEMPORARY SHORING AS NECESSARY AT ALL AREAS OF WALL REMOVAL AND NEW WALL PENETRATIONS. |
| 7. | DRILL CORNERS OF ALL NEW SAWCUT OPENINGS PRIOR TO SAWCUTTING, TO PREVENT CUTTING INTO SCHEDULED CONSTRUCTION TO REMAIN. |


CEILING LEGEND

	GWS OR PLASTER CEILING, REFER TO DETAILS AND ROOM FINISH SCHEDULE
	SUSPENDED ACOUSTICAL PANEL CEILING SYSTEM
	CEILING HEIGHT ABOVE FINISHED FLOOR
	<u>LIGHT FIXTURES</u> COORDINATE REMOVALS WITH ELECTRICAL DEMOLITION DRAWINGS
	<u>HVAC EQUIPMENT</u> COORDINATE REMOVALS WITH MECHANICAL DEMOLITION DRAWINGS

KEY NOTES - DEMOLITION

X	DESCRIPTION
D7	REMOVE EXISTING MOVABLE DIVIDING PARTITION IN ITS ENTIRETY INCLUDING TRACKS, PANELS, AND <u>HARDWARE</u> .
D8	REMOVE EXISTING ACT CEILING SYSTEM IN ITS ENTIRETY.
E1	LIGHT FIXTURE, TYPICAL. REFER TO ELECTRICAL DRAWINGS.

KEYPLAN

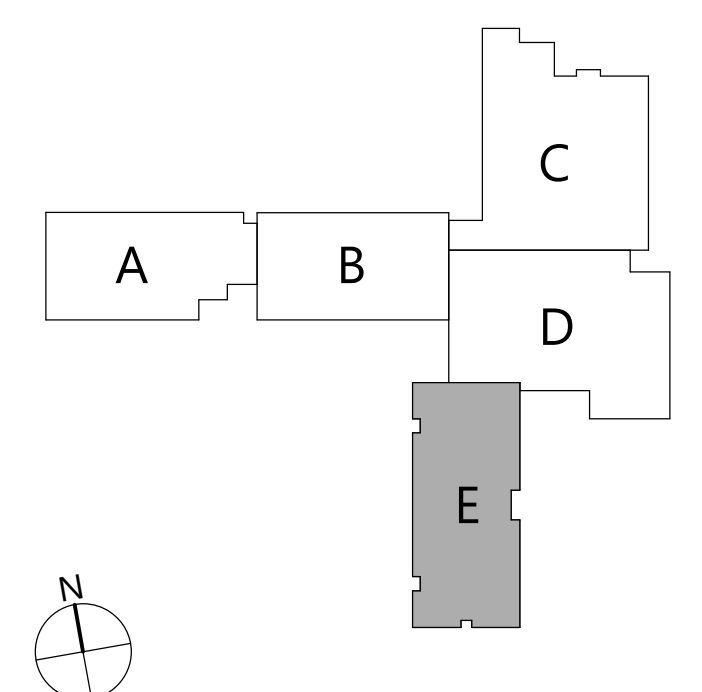

COPYRIGHT © ALL RIGHTS RESERVED

845-561-3179 www.csarchpc.com

CS ARCH

100

HIGHLAND CENTRAL SCHOOL DISTRICT
HIGHLAND ELEMENTARY SCHOOL
2022 CAPITAL IMPROVEMENT PROJECT - PHASE 1

.....



Expiration Date: 02/28/2025

[illegible]

Drawn By:	CSA
Checked By:	CSA
Proj. #:	62-08-03-04-0-010-014
SArch Proj. #:	197-2201.01
Issued for Bid:	08/18/23

SECOND
FLOOR
DEMOLITION
RCP - AREA 'E'

Sheet No. **HES**
AD825

CONSTRUCTION DOCUMENTS