


CONSTRUCTION KEY NOTES




1. REMOVE EXISTING DOOR/FRAME
2. DEMOLISH EXISTING WALL(S) & ASSOC. COMPONENTS
3. PROVIDE NEW OPENING - PREP FOR DOOR/FRAME
4. NEW PTD PARTITION WALL (SEE WALL TYPES) W-16
5. REMOVE EX. FINISH FLOORING AFFECTED BY NEW & REPLACE WITH NEW FINISH FLOORING (FL-04)
6. REMOVE EX. FINISH CEILING AFFECTED BY NEW & REPLACE WITH NEW FINISH CEILING (CL-03)

EQUIPMENT SCHEDULE

MARK	QTY	MANUFACTURER	MODEL #	DESCRIPTION	REMARKS
FE-10	1	HDX (OR EQ.)	21436BPS	4-TIER STEEL WIRE SHELVING (36"x54"x14")	
FE-11	1	EVERBILT (OR EQ.)	59466	17" WALL MOUNTED STEEL SPRING GRIP FLIP ADJ. STOR. BAR	1,
1. PROVIDE BLOCKING AS REQ'D					

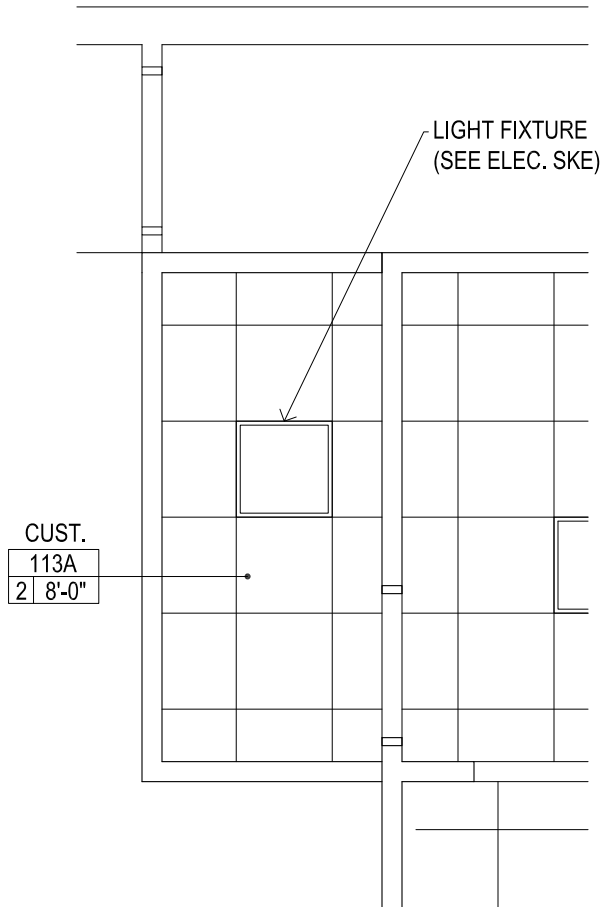

1 PART RCP: CUST. #113A
SCALE: 1/4"=1'-0"

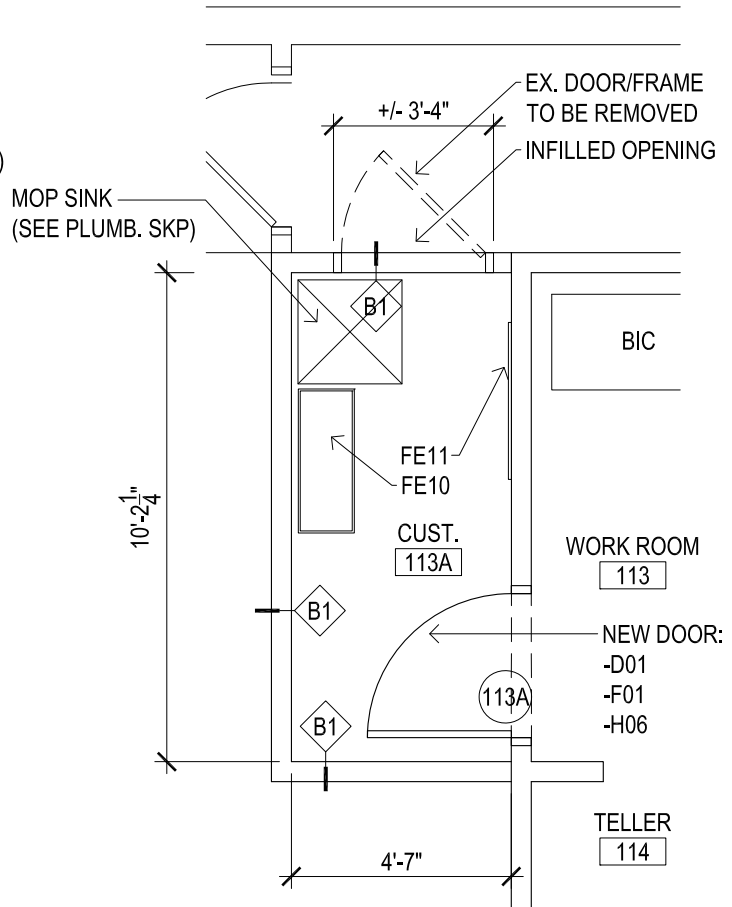

2 PART PLAN: CUST. #113A
SCALE: 1/4"=1'-0"

Project Title:

Branch Renovation at:

M&T Bank

1019 PARK STREET
PEEKSKILL, NY 10566



SILVER PETRUCCELLI + ASSOCIATES

3190 WHITNEY AVENUE, HAMDEN CT 06518
311 STATE STREET NEW LONDON CT 06320
203 230 9007 silverpetrucci.com

Drawing Title:

PARTIAL PLANS:
CUSTODIAL #113A

Date:
02/02/23

Scale:
AS NOTED

Drawn By:
JDN

Project Number:
22-122

Drawing Number:

SKA1