SHEET NOTES

B. REFER TO AGO1 FOR WALL-TYPES.

OF CAST-IN-PLACE CONCRETE WALLS AND ONE

PREPARE AND CLEAN CONCRETE SURFACES AND

- LOCATION OF EXPOSED COLUMNS REBARS.

REMOVE DELAMINATING OR DETERIORATED SURFACES


REBARS, APPLY BONDING AGENTS AS REQUIRE BY THE MANUFACTURER, PATCH WITH RAPID-STRENGHTENING

CEMENTITIOUS PATCHING MORTAR.
BASIS OF DESIGN PLANIBOND 3C AND PLANITOP 18 TG

A. FURNITURE AND EQUIPMENT HIDDEN FOR CLARITY. REFER TO A400'S FOR MORE INFO. INFORMATION.

KEY NOTES MECHANICAL EQUIPMENT. SEE MECHANICAL DRAWINGS FOR MORE HATCH LEGEND AREAS OF NO WORK

CONSTRUCTION PLAN - PUPIL PERSONNEL SERVICES

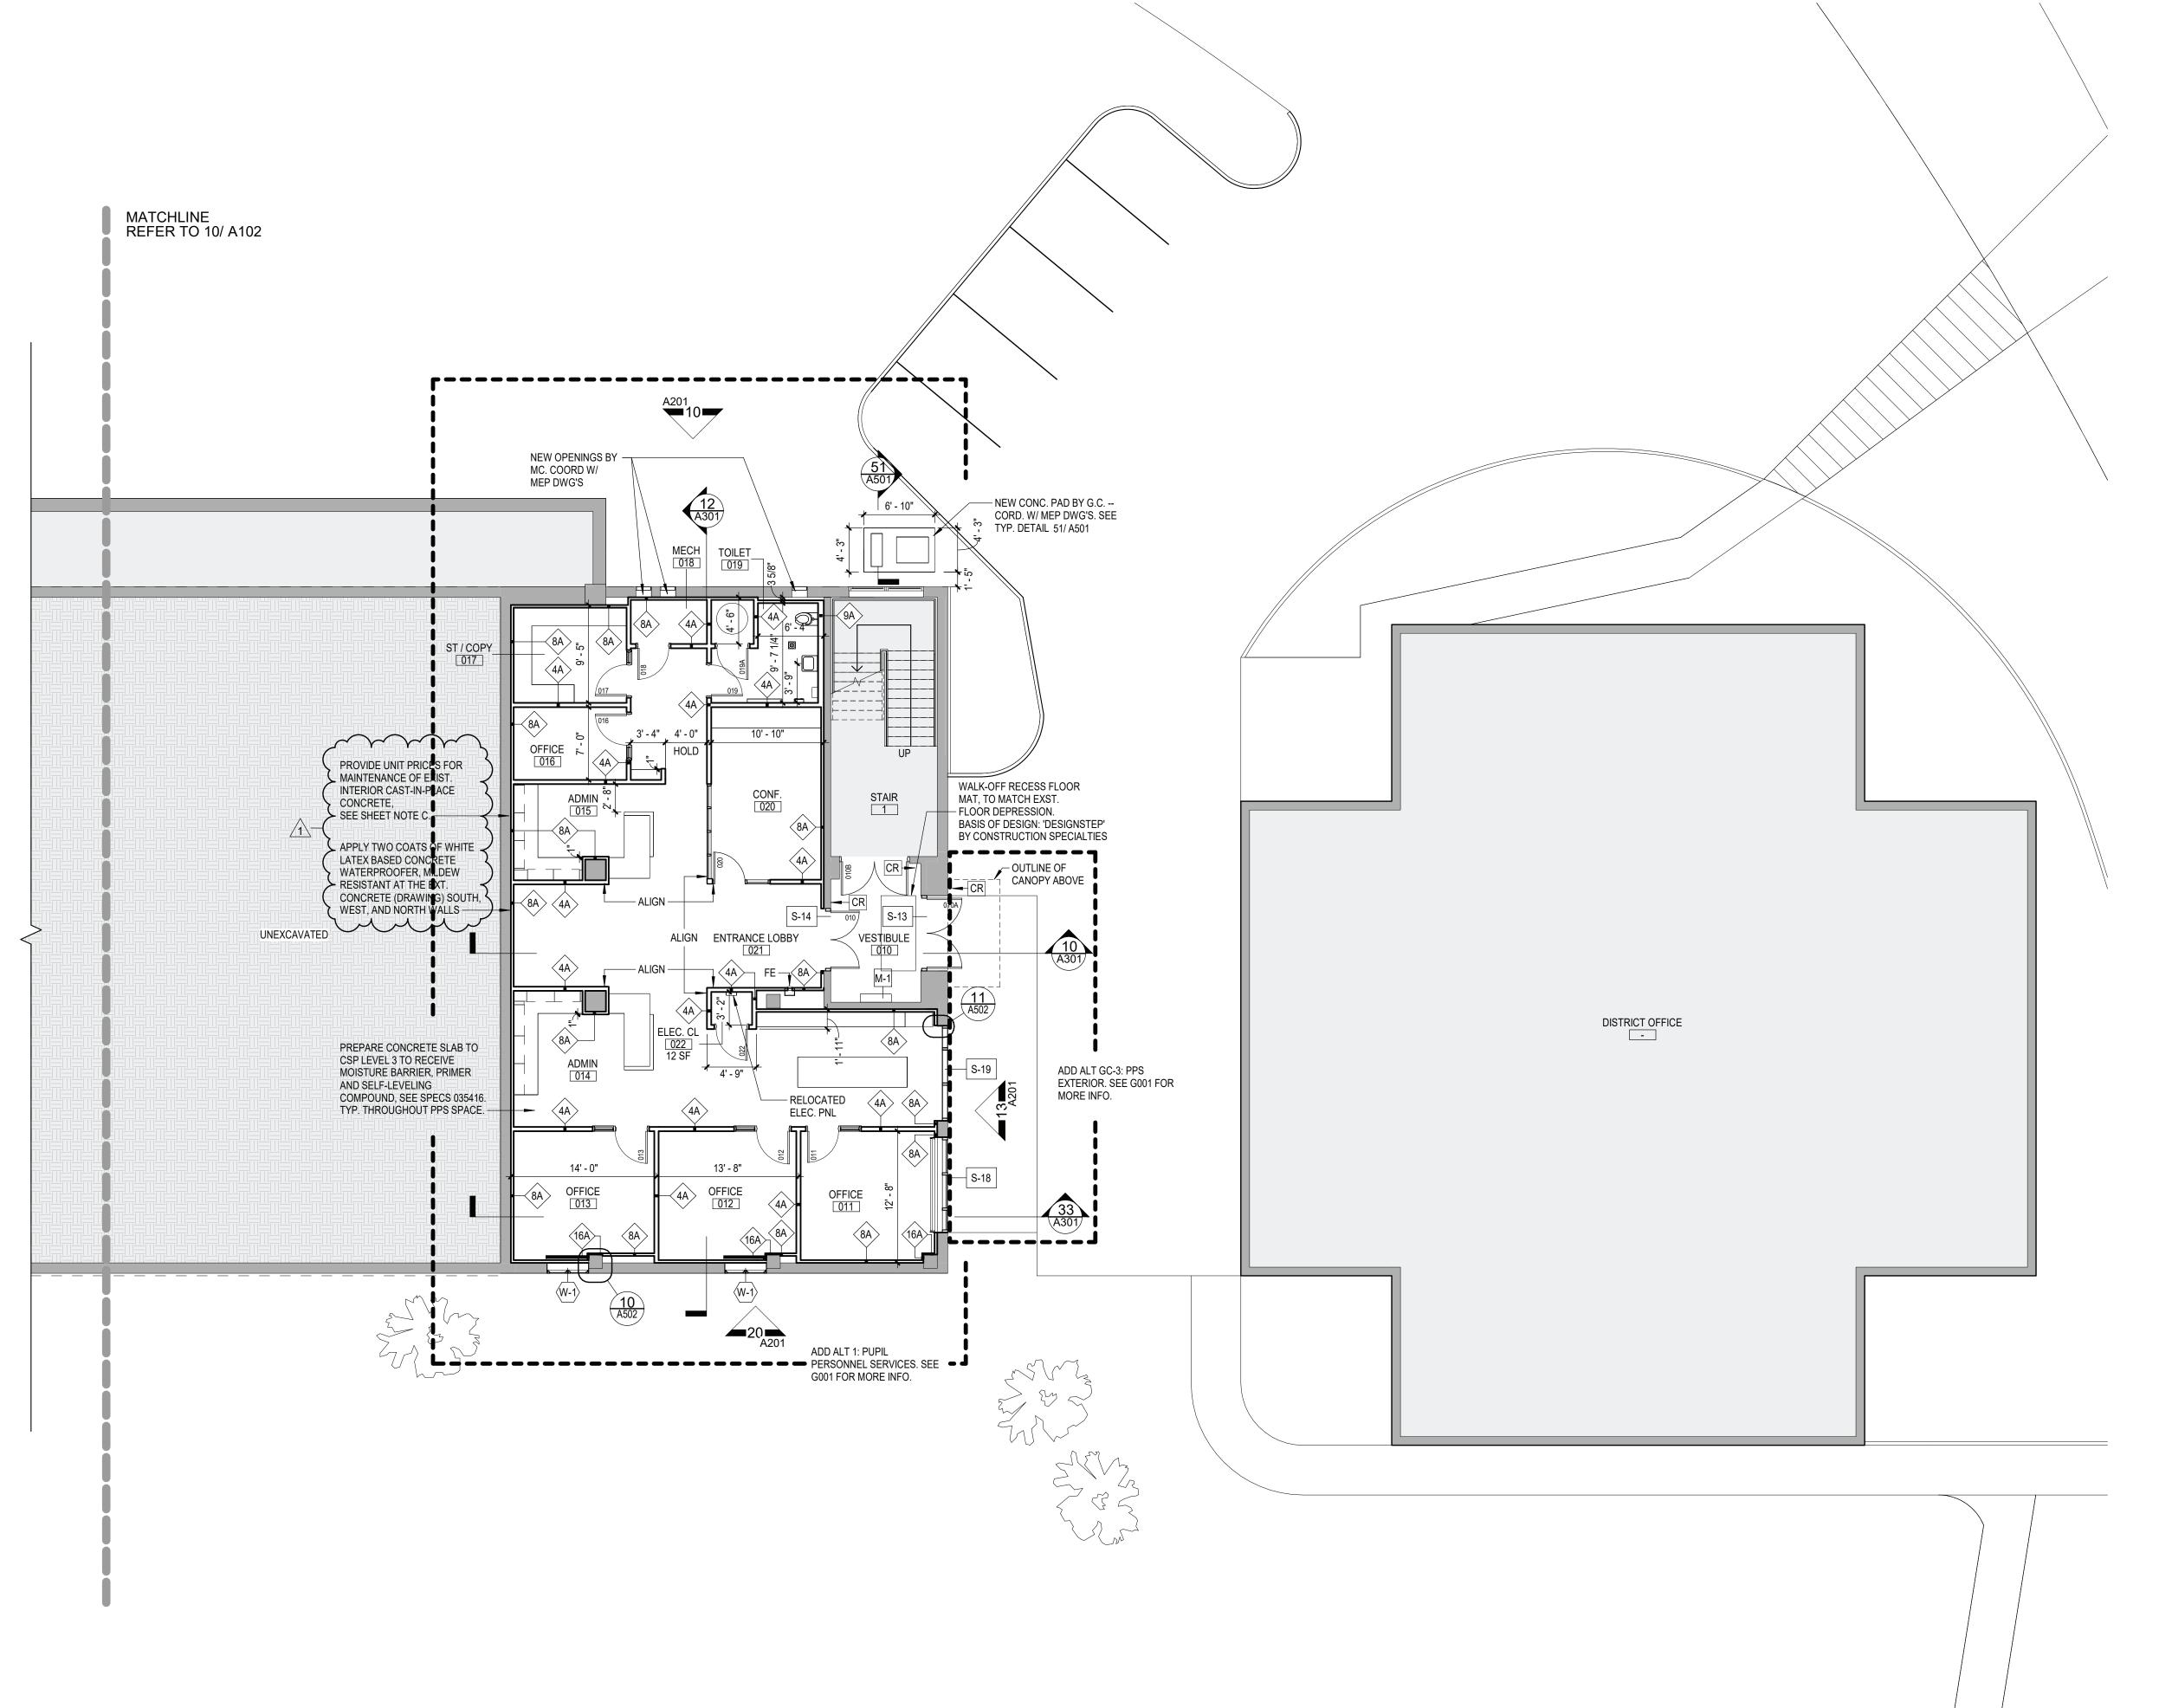

MOUNT PLEASANT CENTRAL SCHOOL DISTRICT

2022 WMS MAKERSPACE AND PPS PROJECT

PHASE 1

WESTLAKE MIDDLE / HIGH SCHOOL

ARCHITECT

$M \equiv M \wedge SI$

2 LYON PLACE WHITE PLAINS, NY 10601 914.915.9519 MEMASIDESIGN.COM

MASSAPEQUA PARK, NY 11762

WAPPINGERS FALLS, NY 12590

MEP CONSULTANT BARILE GALLAGHER & ASSOCIATES 39 MARBLE AVE. PLEASANTVILLE, NY 10570

STRUCTURAL CONSULTANT REILLY TARANTINO ENGINEERING 1000 PARK BLVD., SUITE 209

HAZARDOUS MATERIALS CONSULTANT QUALITY ENVIORNMENTAL SOLUTIONS & TECHNOLOGIES, INC. 1376 ROUTE 9


LIGHTING CONSULTANT GOLDSTICK LIGHTING DESIGN 629 FIFTH AVE, #204 PELHAM, NY 10803

IT IS A VIOLATION OF NEW YORK STATE LAW FOR ANY PERSON TO ALTER THIS DOCUMENT IN ANY WAY. IF A DOCUMENT BEARING THE SEAL OF A REGISTERED ARCHITECT/ PROFESSIONAL ENGINEER IS ALTERED, THE ALTERING PARTY SHALL AFFIX TO THE DOCUMENT THEIR SEAL AND THE NOTATION 'ALTERED BY' FOLLOWED BY THEIR SIGNATURE AND THE DATE OF SUCH ALTERATION, AND A SPECIFIC DESCRIPTION OF THE ALTERATION

SEAL			

10/11/2023 ISSUED FOR BID 09/22/2023 DATE

KEY PLAN

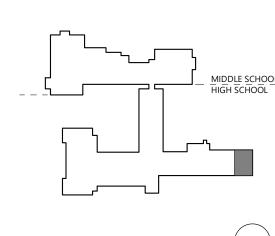

SED PROJECT NO. MEMASI PROJECT NO.

OVERALL PLAN -PUPIL PERSONNEL SERVICES

A101

© 2022 MEMASI. ALL RIGHTS RESERVED.