

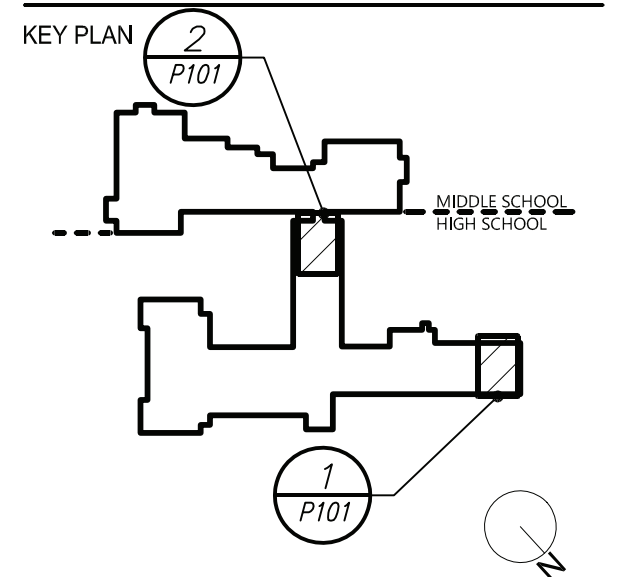
HAZARDOUS MATERIALS CONSULTANT
WSP
ONE PENN PLAZA
250 W 34TH ST., 4TH FLOOR
NEW YORK, NY 10119



PLUMBING FIXTURE SCHEDULE				
MARK	DESCRIPTION	BRANCH SIZE		
		W	V	C
A1	WALL MOUNTED WATER CLOSET (FLUSH VALVE) (HANDICAPPED)	4"	2"	1"
B1	WALL MOUNTED LAVATORY (HANDICAPPED)	2"	1-1/2"	3/4"
B2	WALL MOUNTED SINK (HANDICAPPED)	2"	1-1/2"	3/4"
B3	WALL MOUNTED SINK (HANDICAPPED)	2"	1-1/2"	3/4"
C	WATER COOLER (HANDICAPPED)	2"	1-1/2"	1/2"
X	EXISTING FIXTURE TO BE REMOVED	-	-	-
R	EXISTING FIXTURE TO REMAIN	-	-	-

GENERAL NOTES

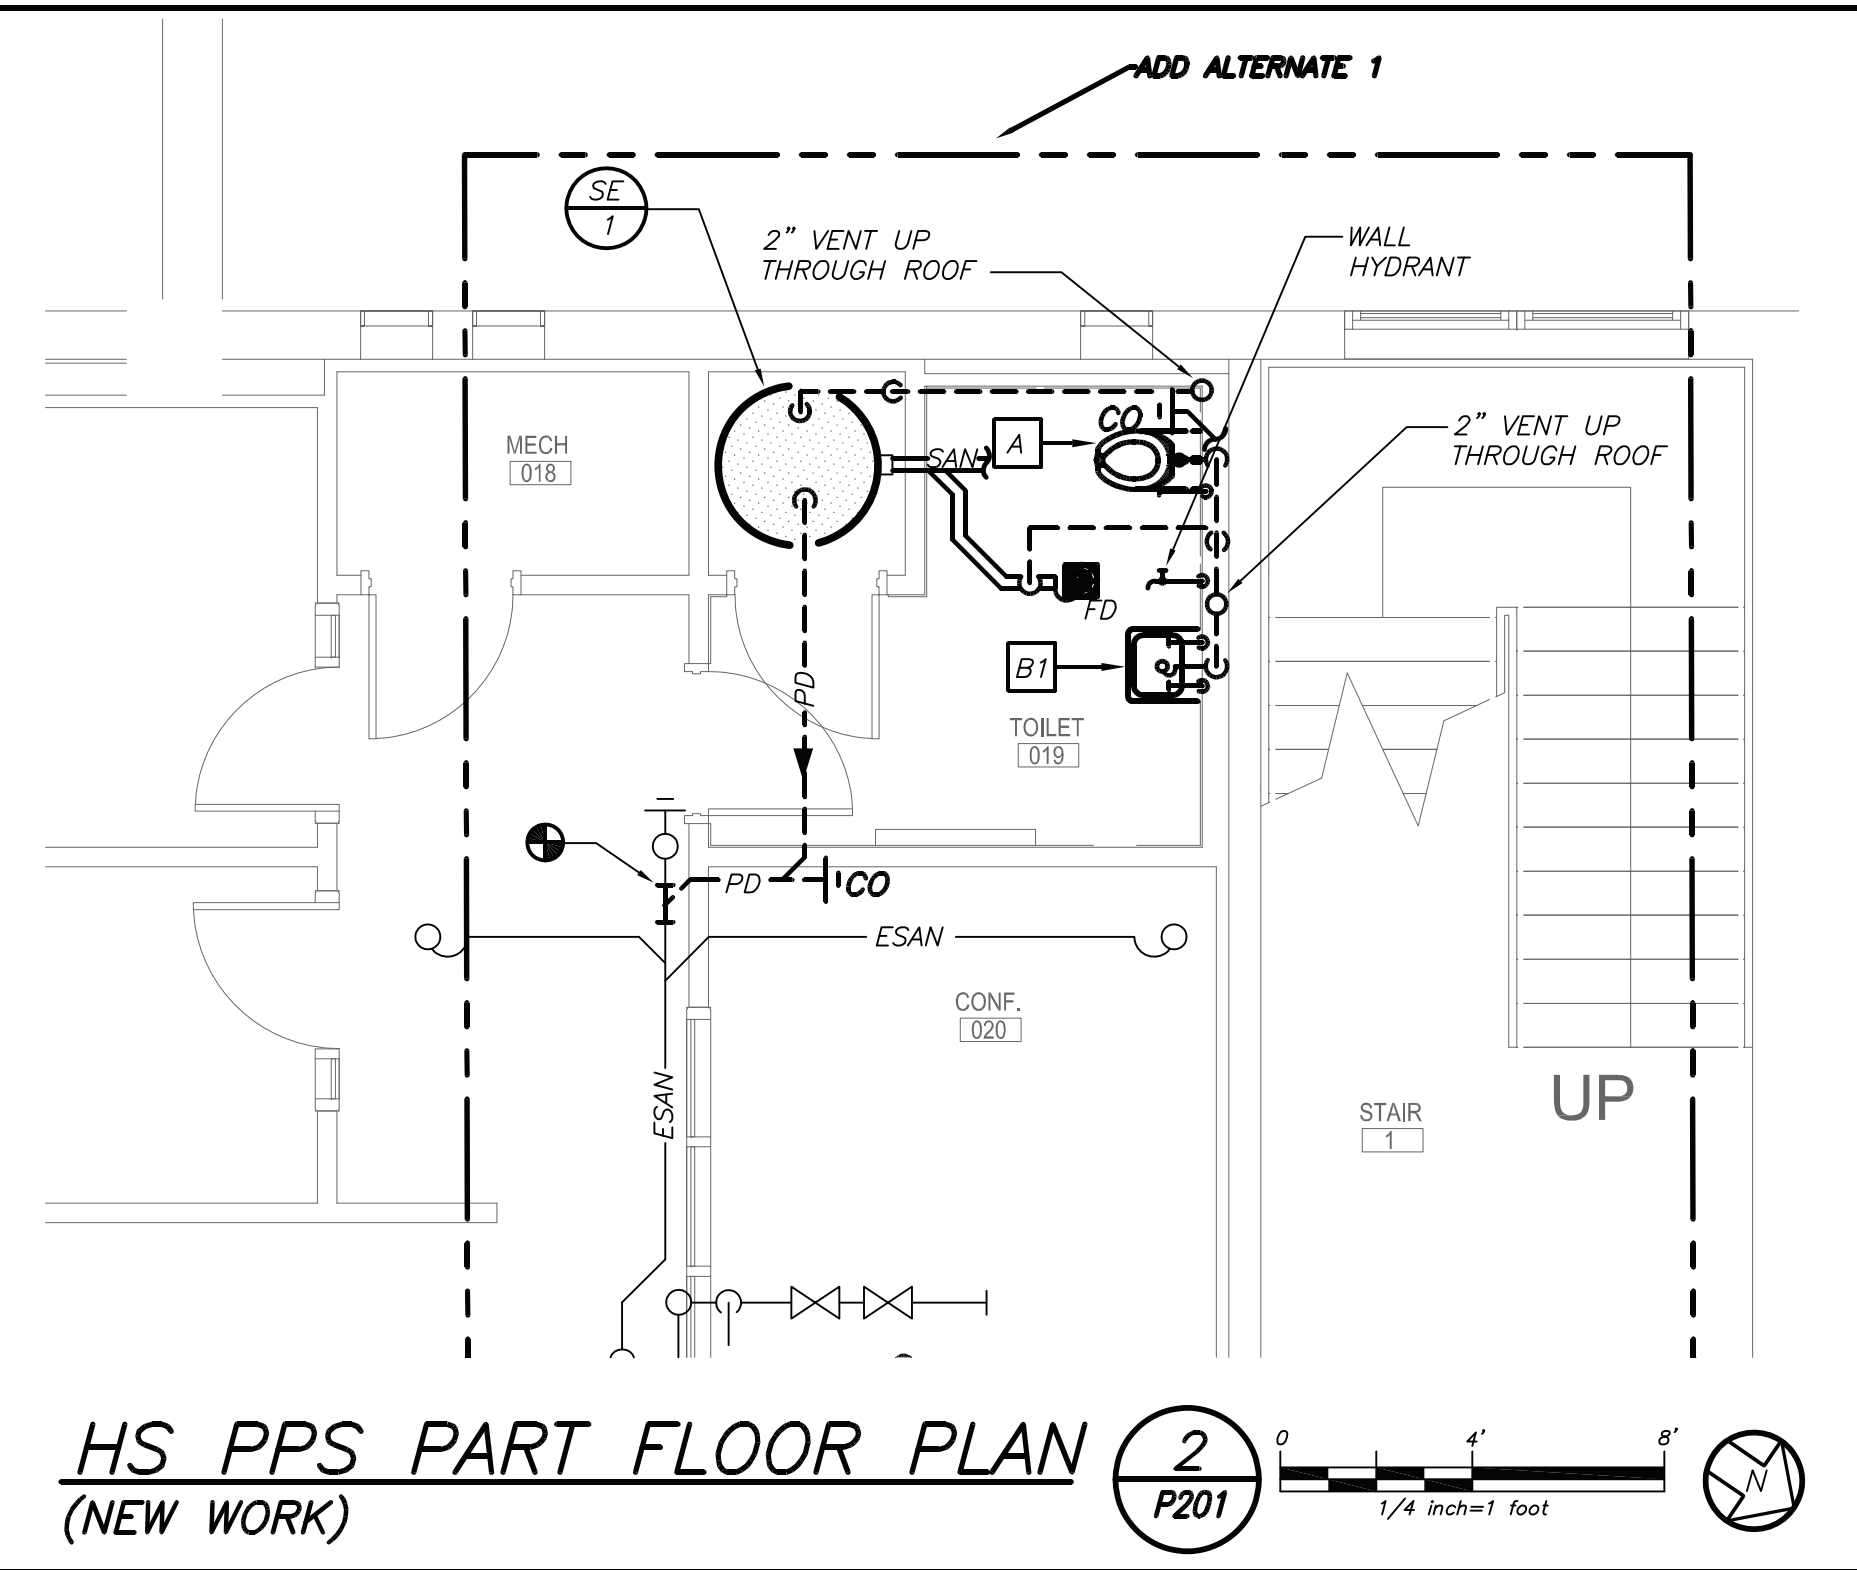
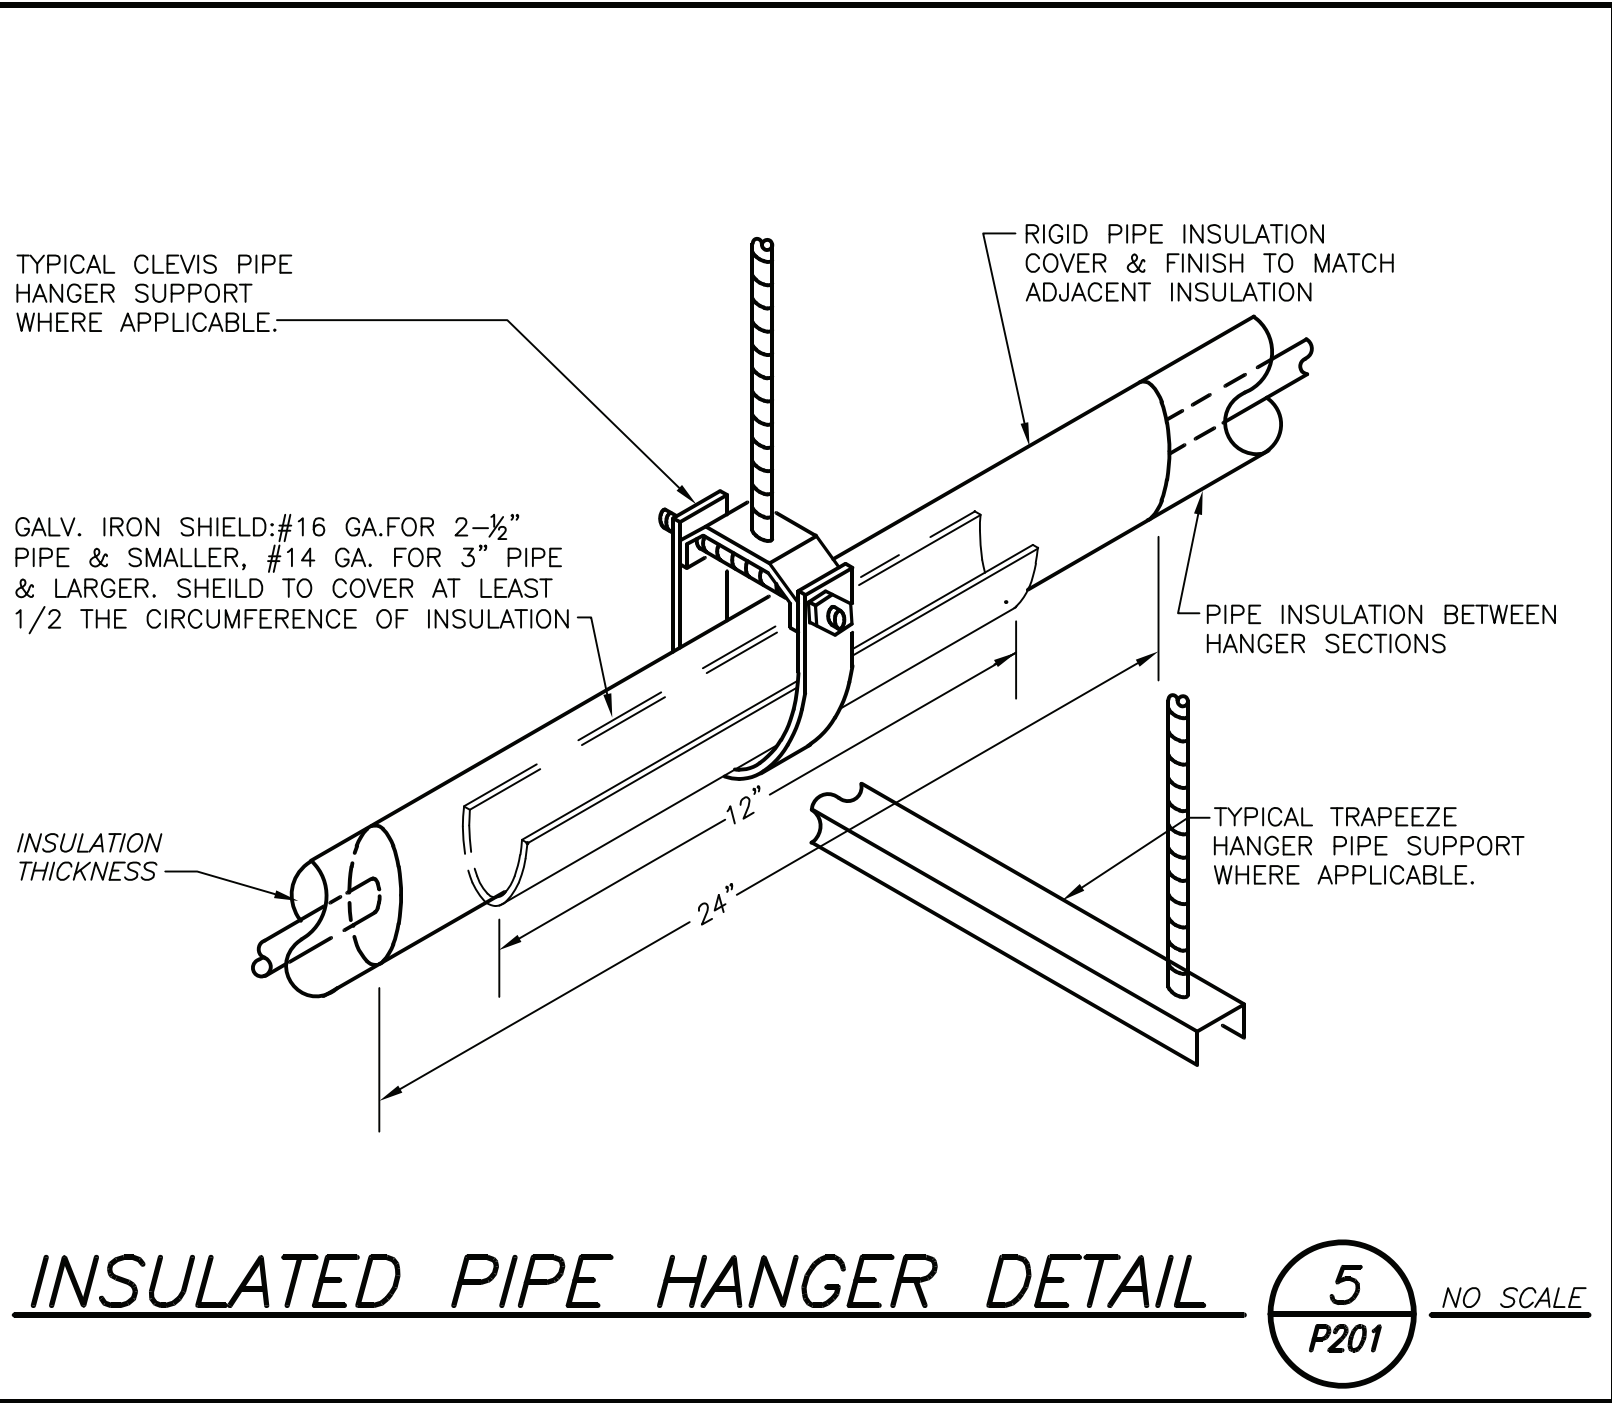
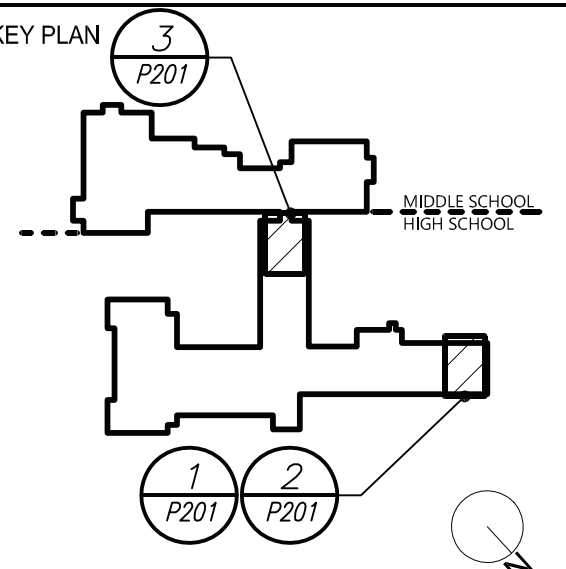
① PAINT NEW AND EXISTING PIPING. COLOR AS DIRECTED BY ARCHITECT.



LEGEND, NOTES
& PARTIAL FLOOR
PLANS
MAKERSPACE/PPS

P101

HAZARDOUS MATERIALS CONSULTANT
WSP
ONE PENN PLAZA
50 W 34TH ST., 4TH FLOOR
NEW YORK, NY 10119

[illegible]

© 2022 MEMASI. ALL RIGHTS RESERVED.

DBE: TAB: Layout1 - Y:\MT PLEASANT CSD\Mt. Pleasant CSD - MS -Maker Space Renovation (2235.00)\Drawings\Plumbing\XF223500-P201 PLUMBING.dwg - DATE: Sep 20, 2023 - 4:33pm