



CEILING TYPE LEGEND	
ACP-1	2'x4' ACOUSTICAL PANEL
ACP-2	2'x2' ACOUSTICAL PANEL
GB-1	PAINTED GYPSUM BOARD

CEILING LEGEND	
	GYPSUM BOARD CEILING
	LAY-IN CEILING - 2X2 GRID
	LAY-IN CEILING - 2X4 GRID
	METAL LINEAR WOOD LOOK CEILING
	CEILING TAG CALLOUT
	EXIT SIGN & TRAVEL DIRECTION
	4' FLUORESCENT PENDANT LIGHT
	EXTERIOR DOWN LIGHT
	2'x4' LIGHT FIXTURE
	2'x2' LIGHT FIXTURE
	1'x4' PENDANT LIGHT FIXTURE
	DOWNLIGHT
	CHILL BEAM
	RADIANT CEILING PANEL
	SUPPLY DIFFUSER
	RETURN DIFFUSER
	SPRINKLER HEAD

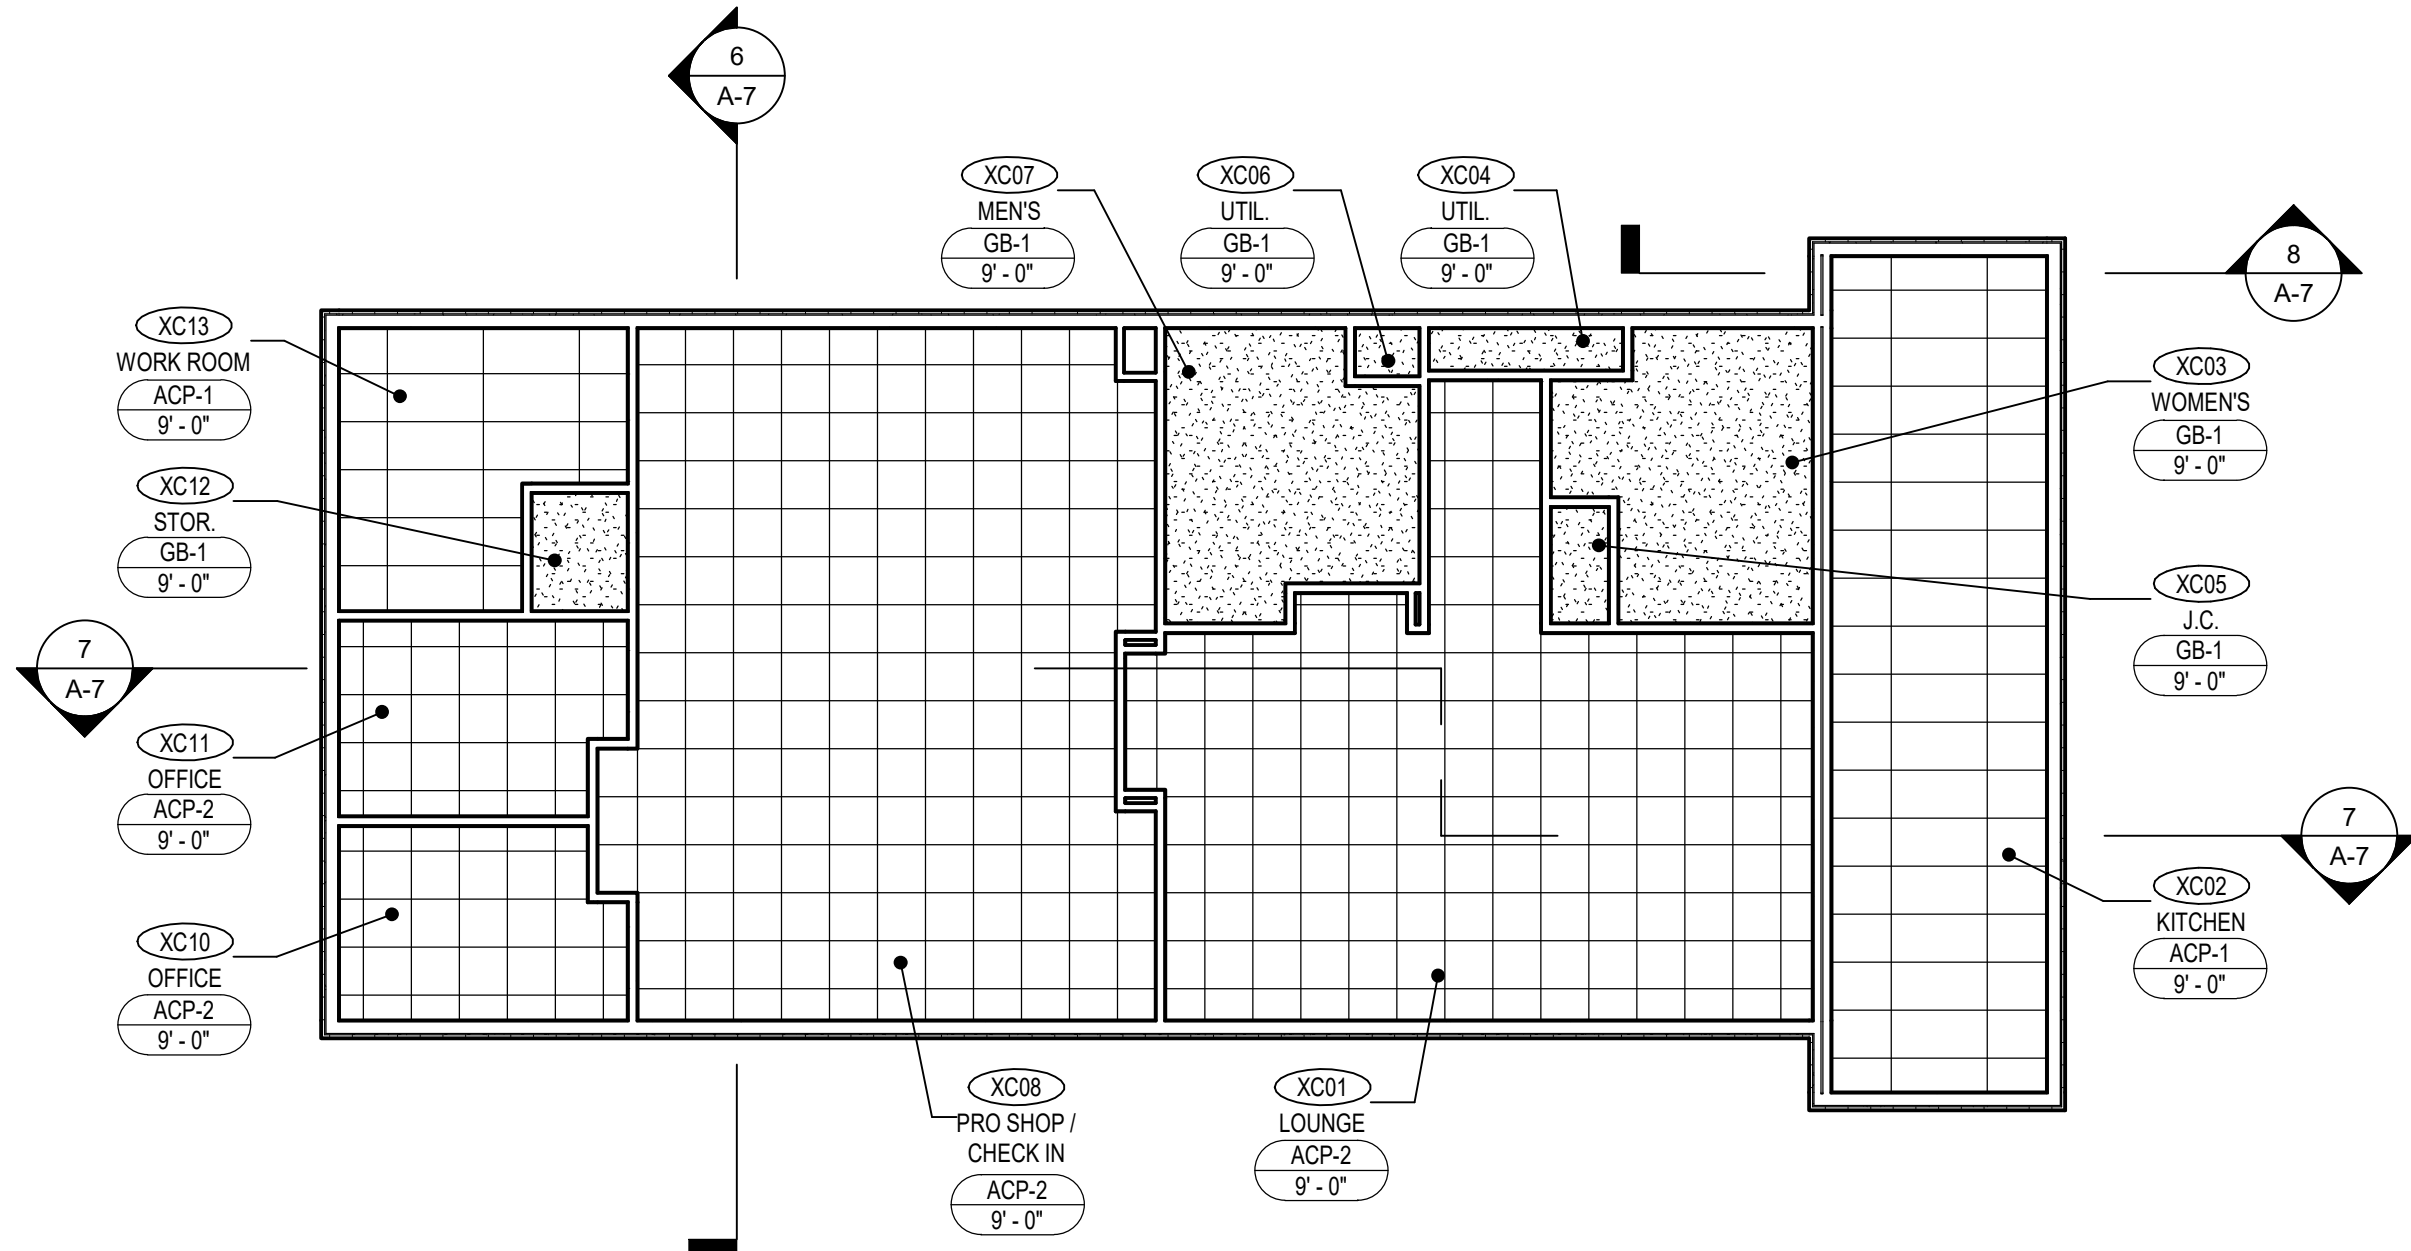

2 CLUBHOUSE BUILDING FIRST FLOOR REFLECTED CEILING PLAN
1/8" = 1'-0"

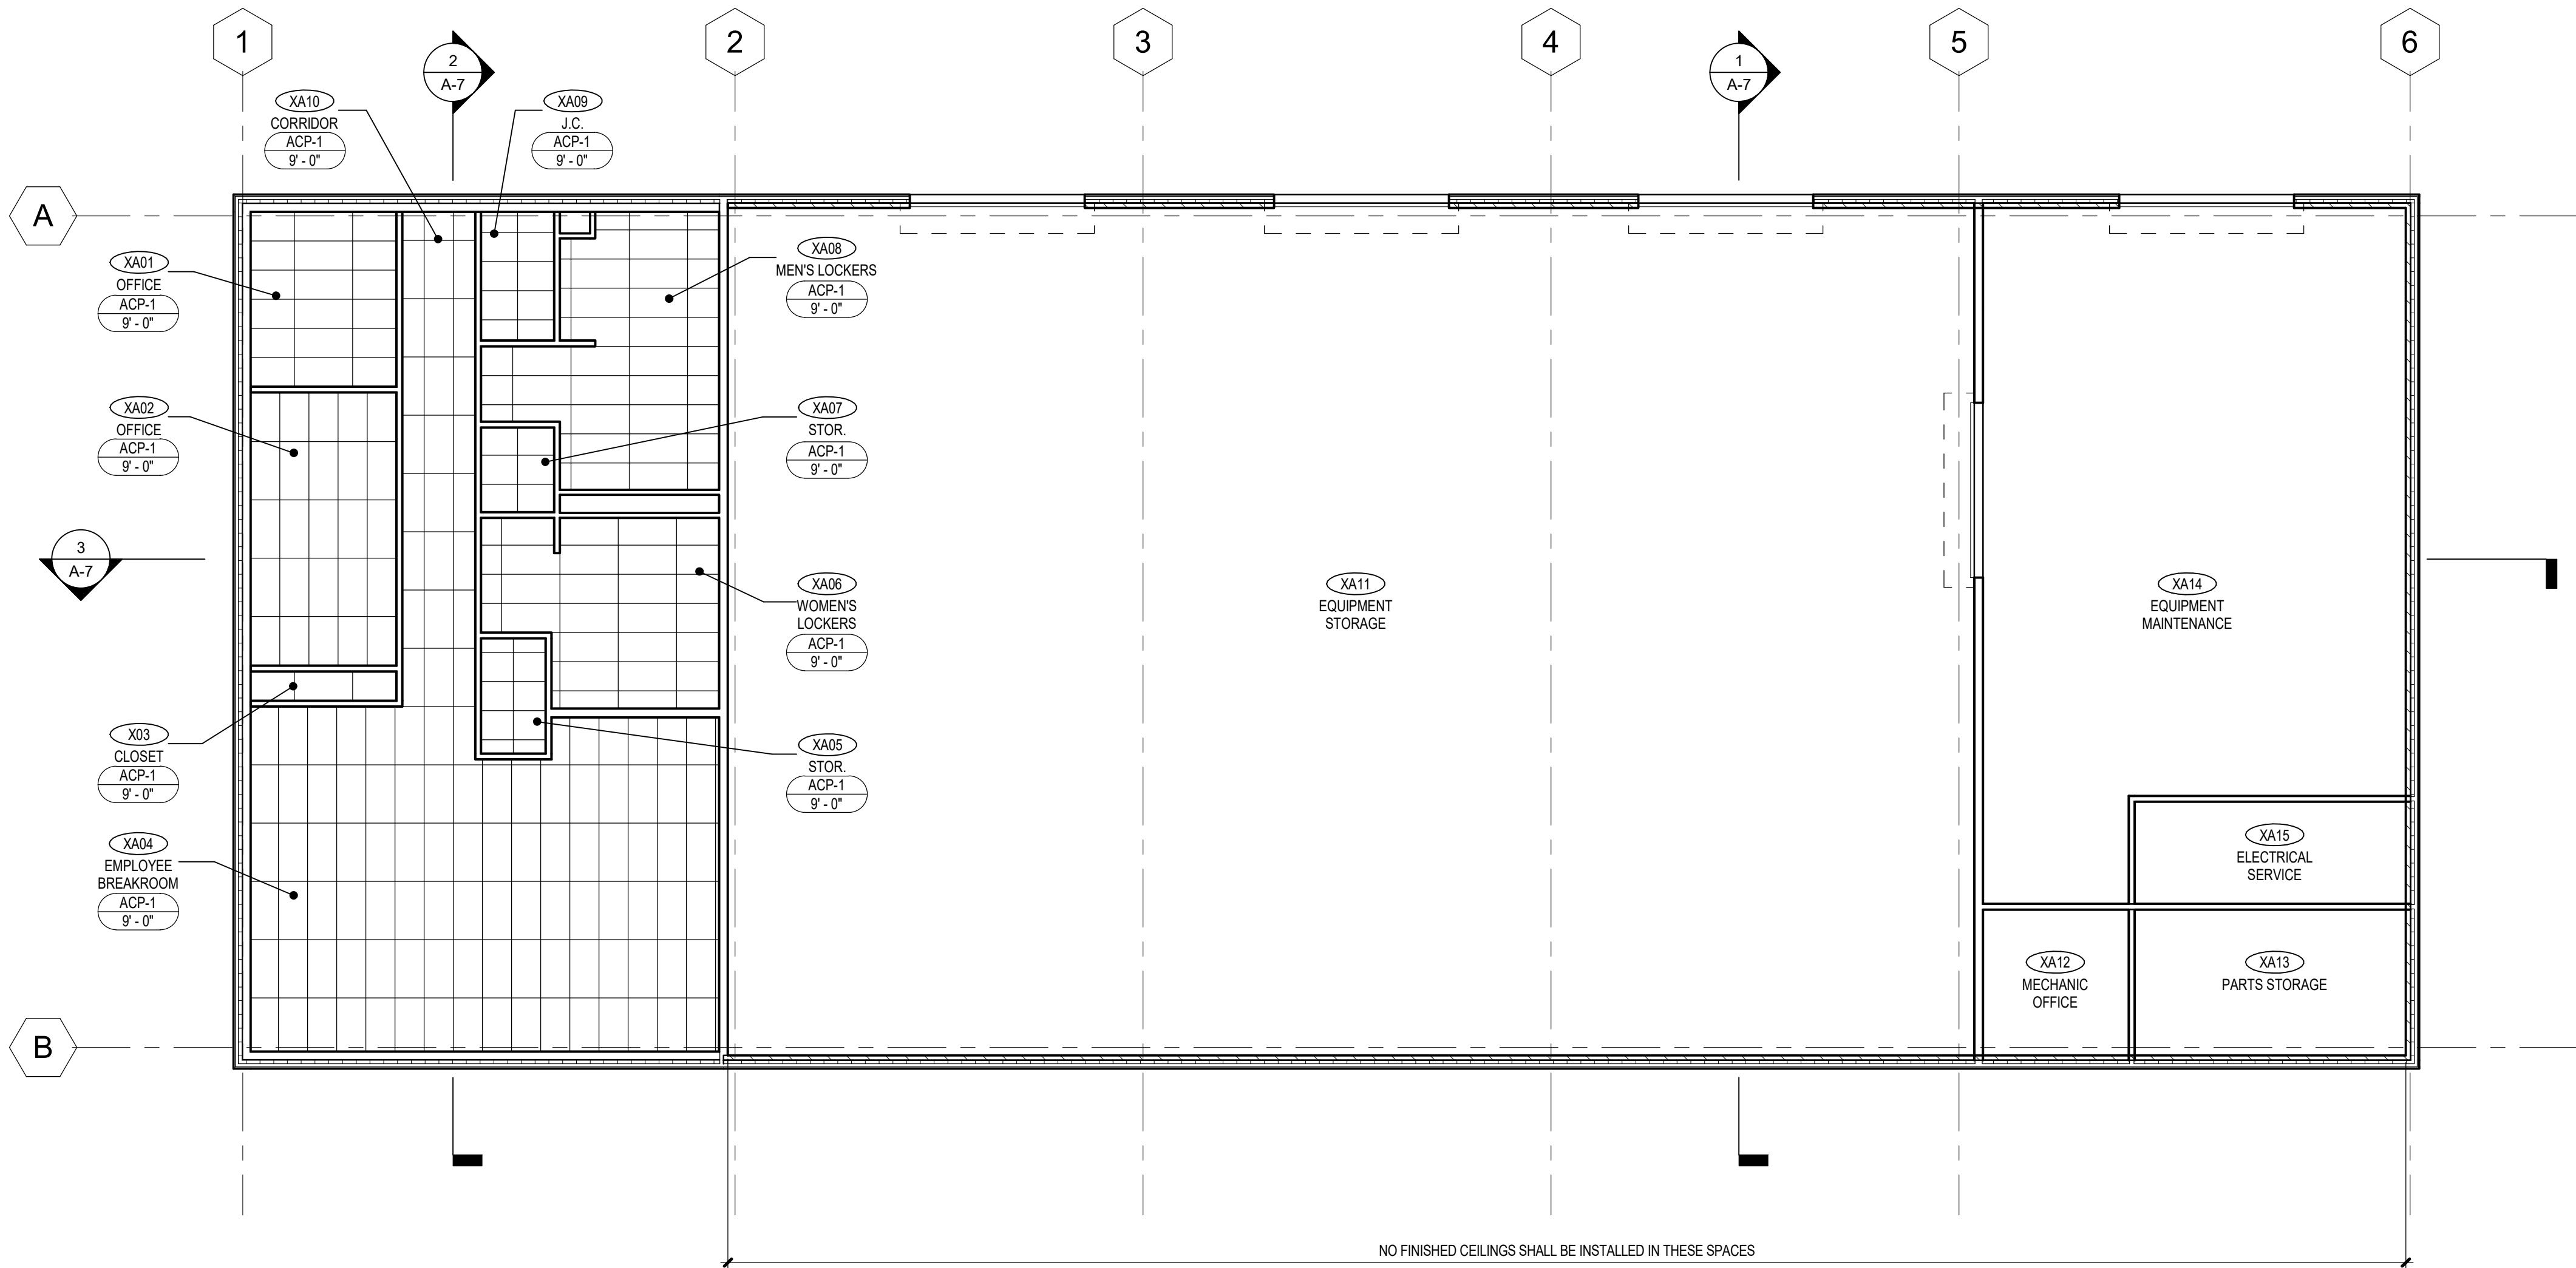

1 MAINTENANCE BUILDING FIRST FLOOR REFLECTED CEILING PLAN
1/8" = 1'-0"

NO FINISHED CEILINGS SHALL BE INSTALLED IN THESE SPACES