




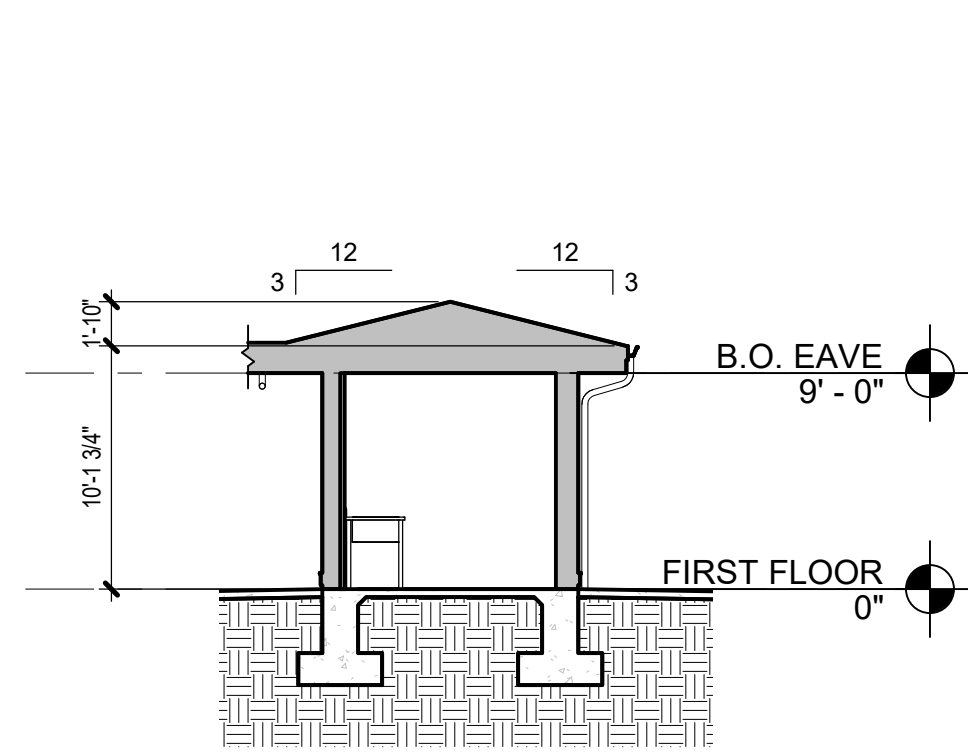


8 CLUBHOUSE BUILDING SECTION #3
1/8" = 1'-0"

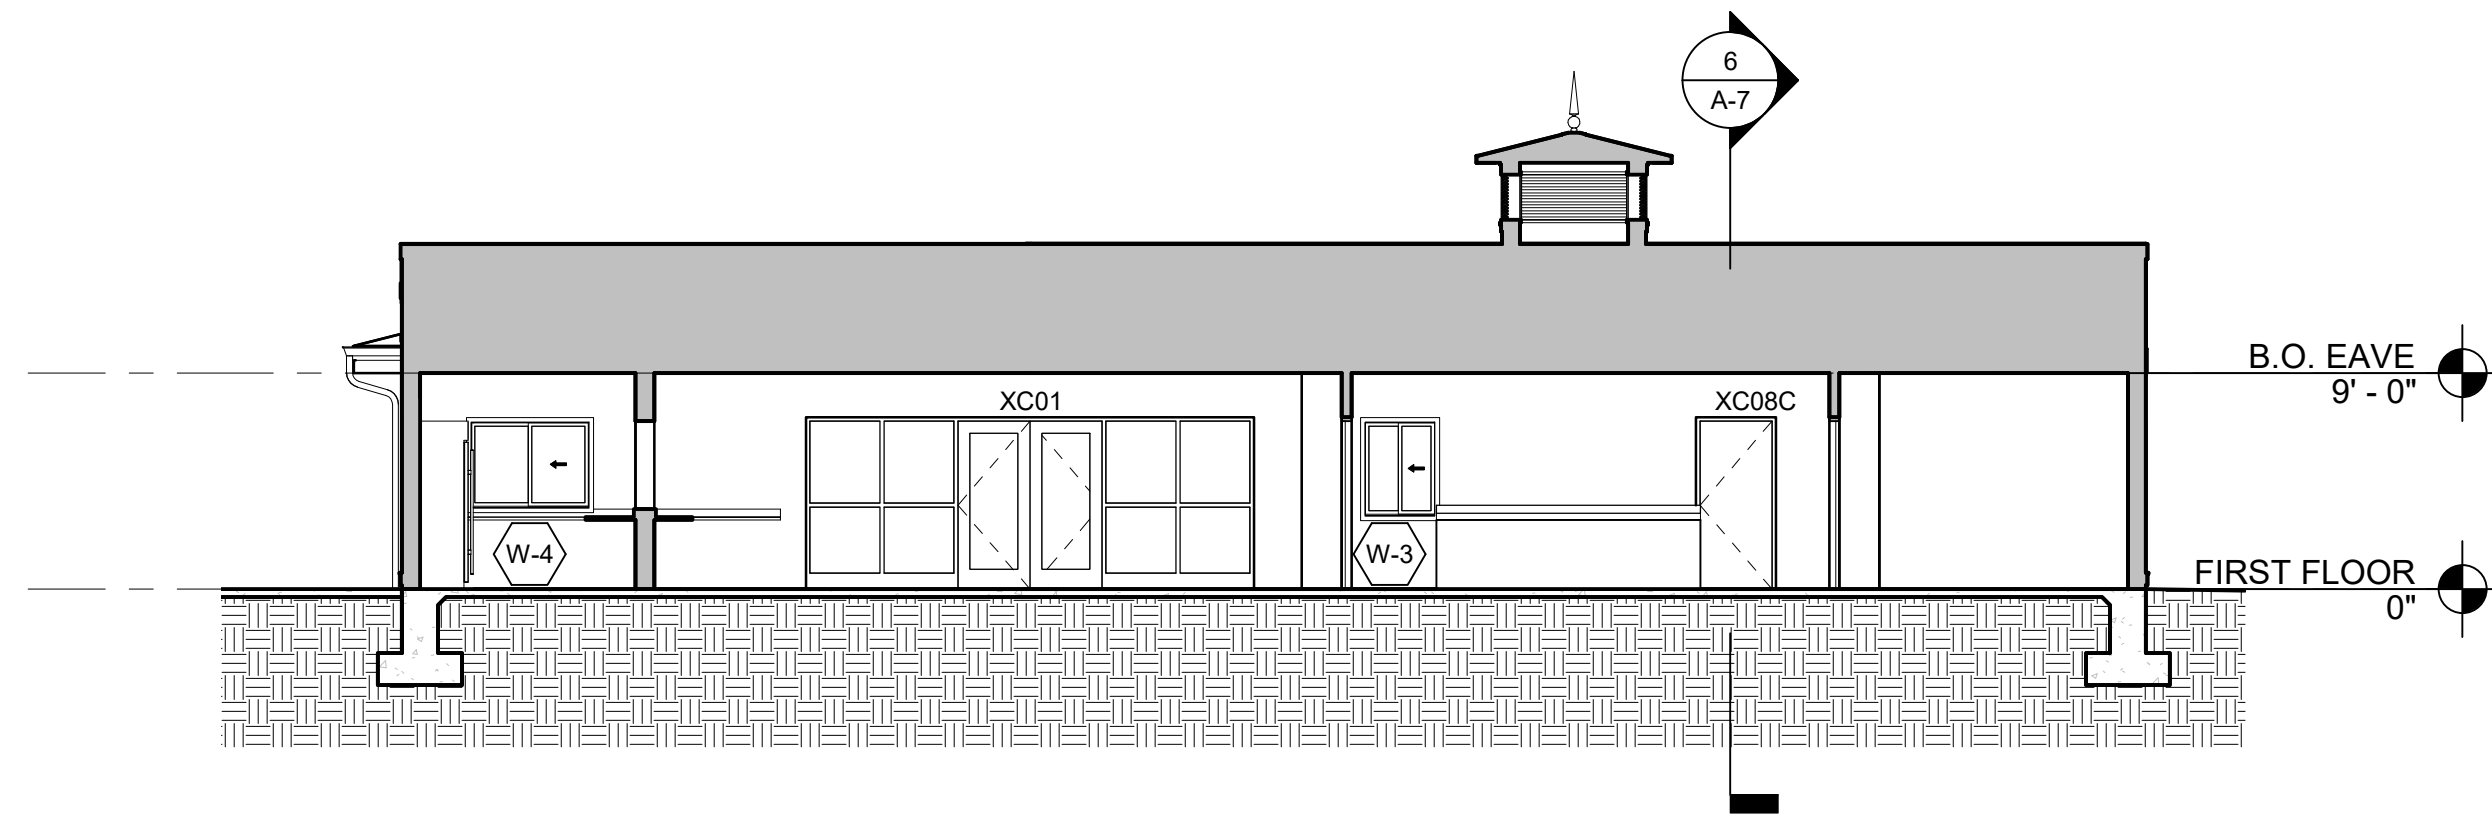


7 CLUBHOUSE BUILDING SECTION #2
1/8" = 1'-0"

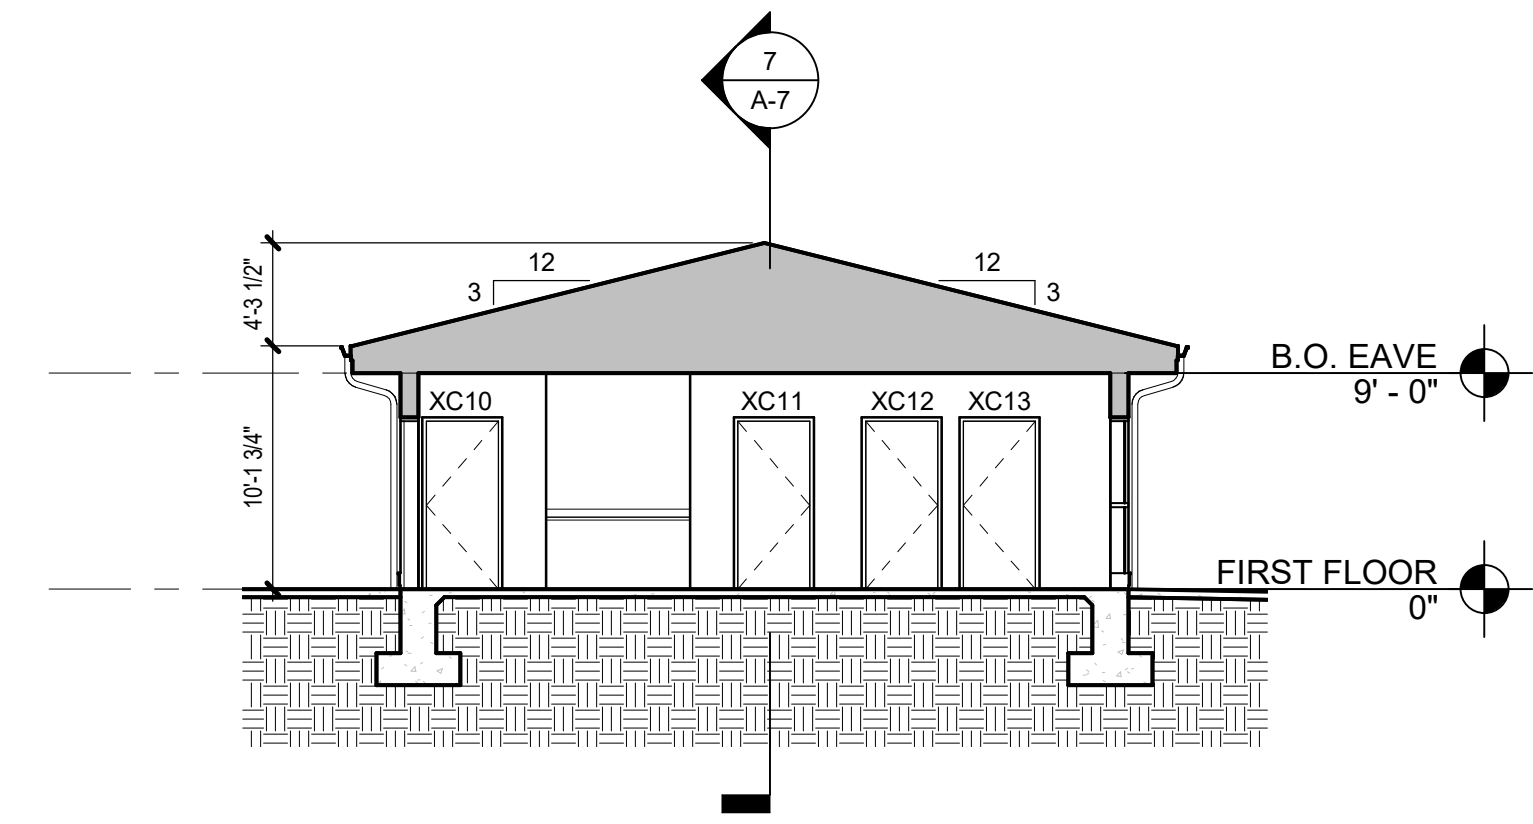


6 CLUBHOUSE BUILDING SECTION #1
1/8" = 1'-0"

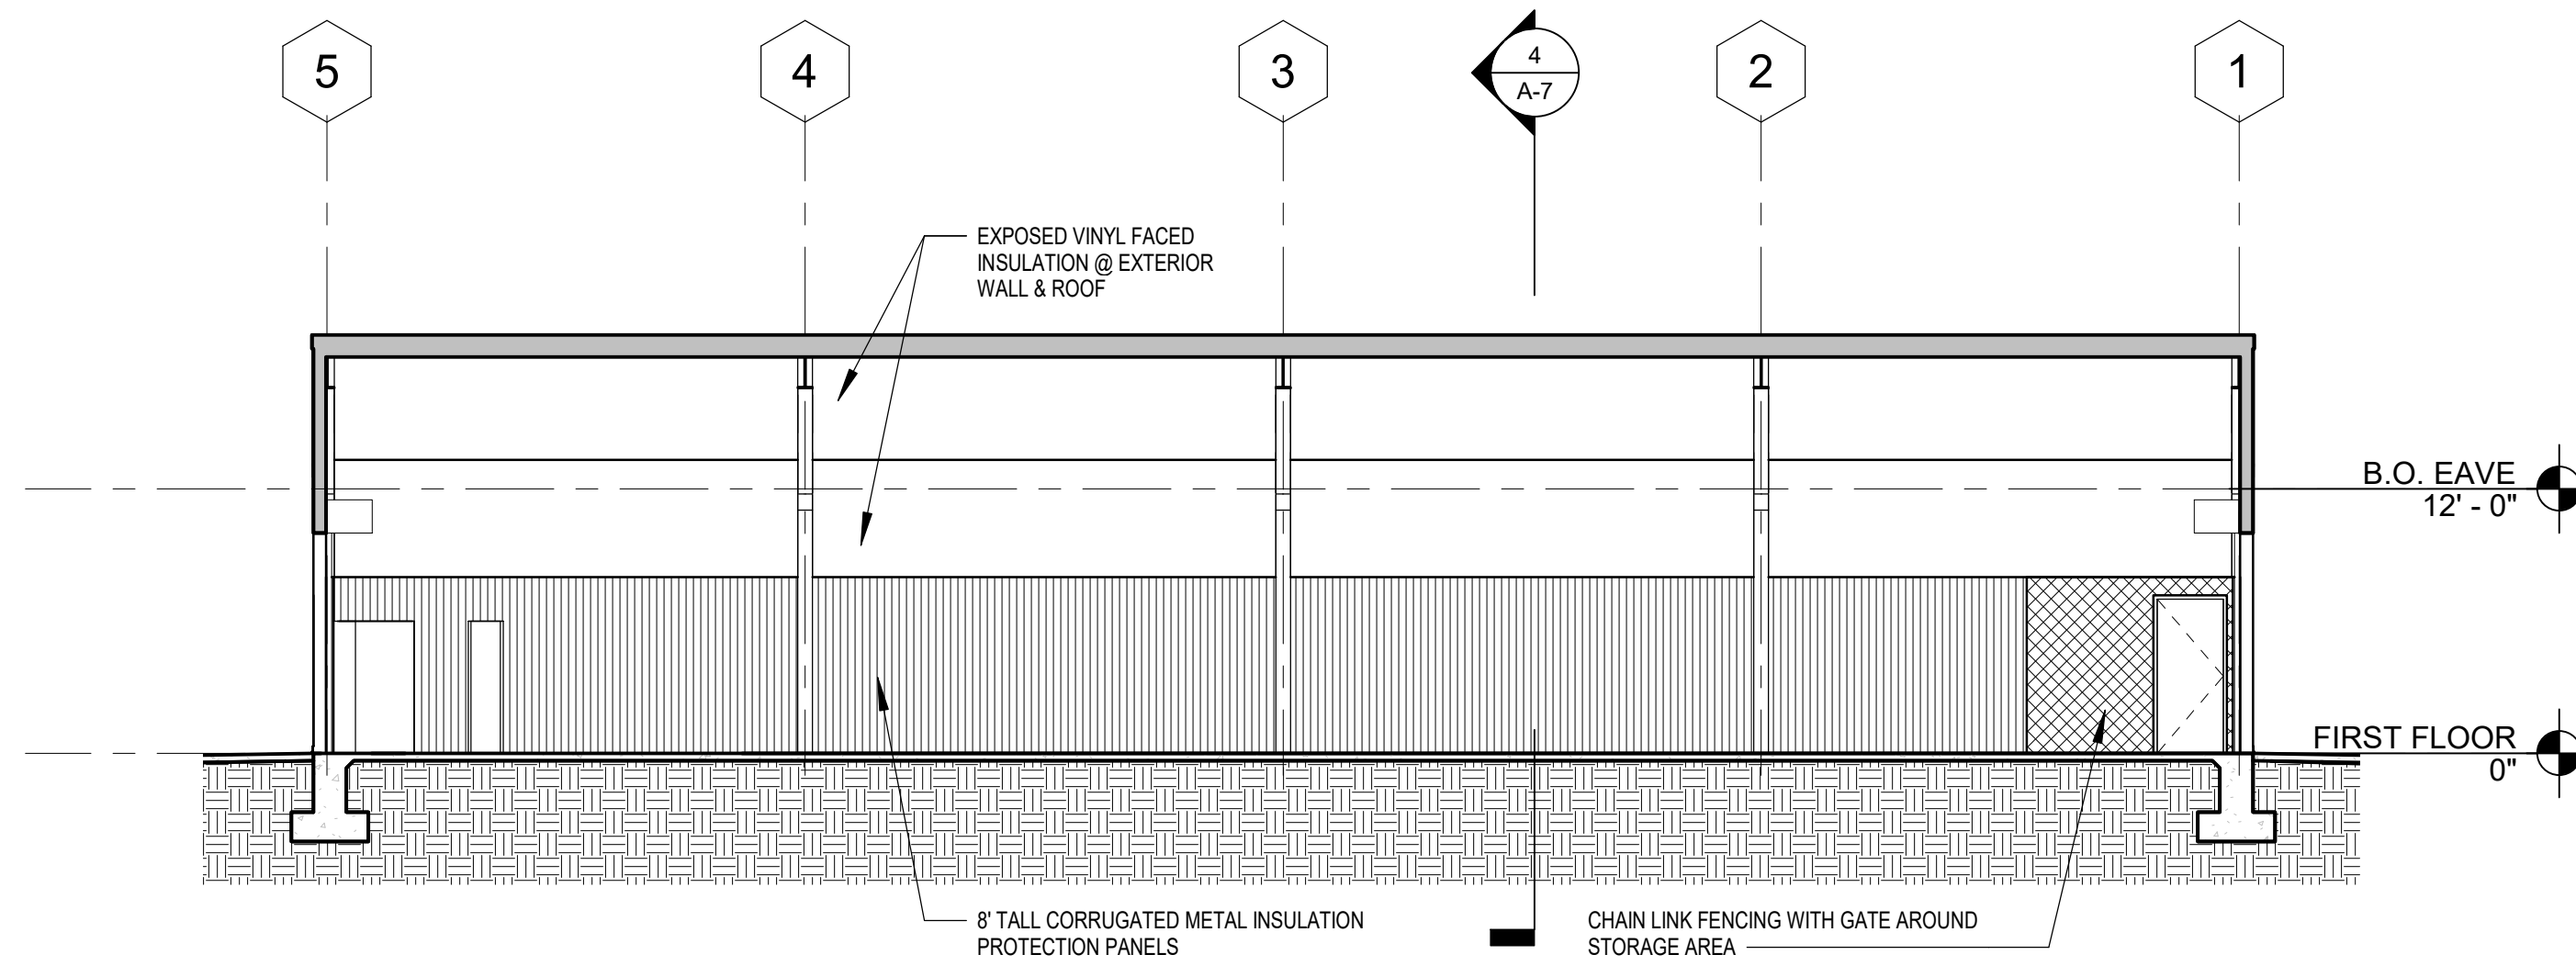


5 CART STORAGE BUILDING SECTION #2
1/8" = 1'-0"

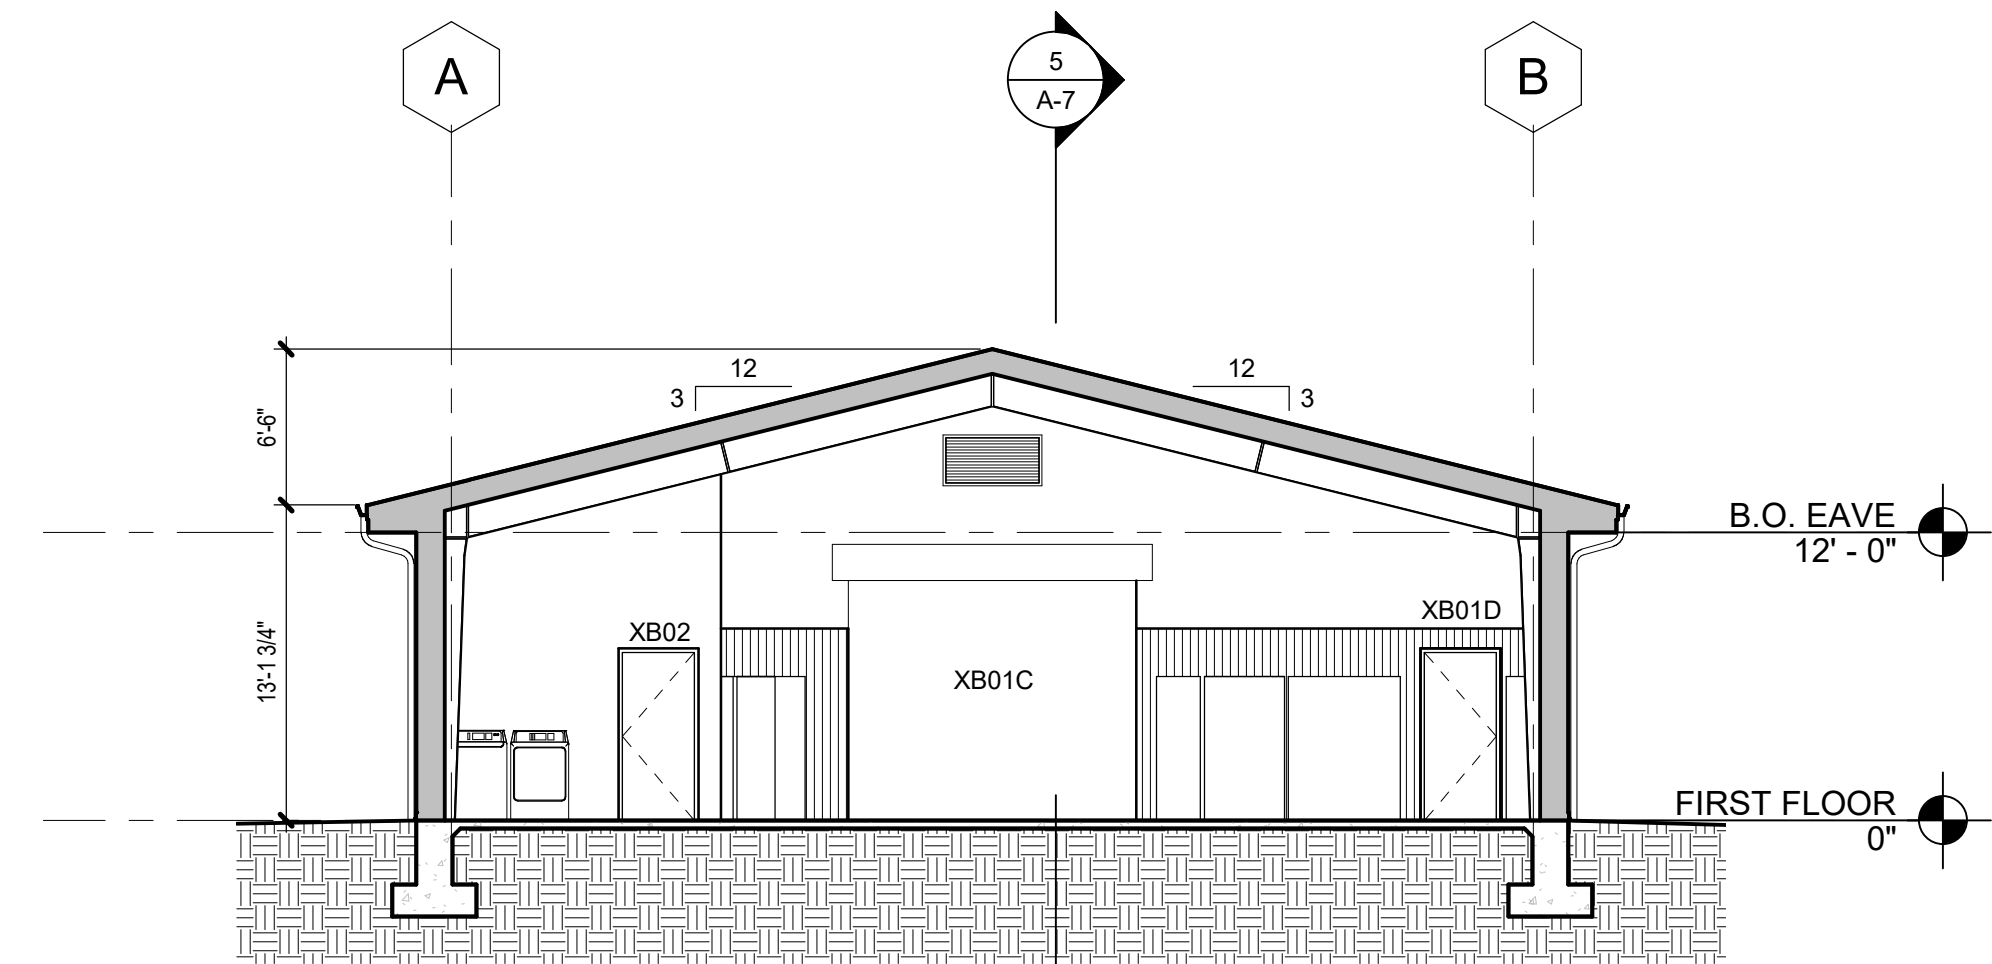


4 CART STORAGE BUILDING SECTION #1
1/8" = 1'-0"

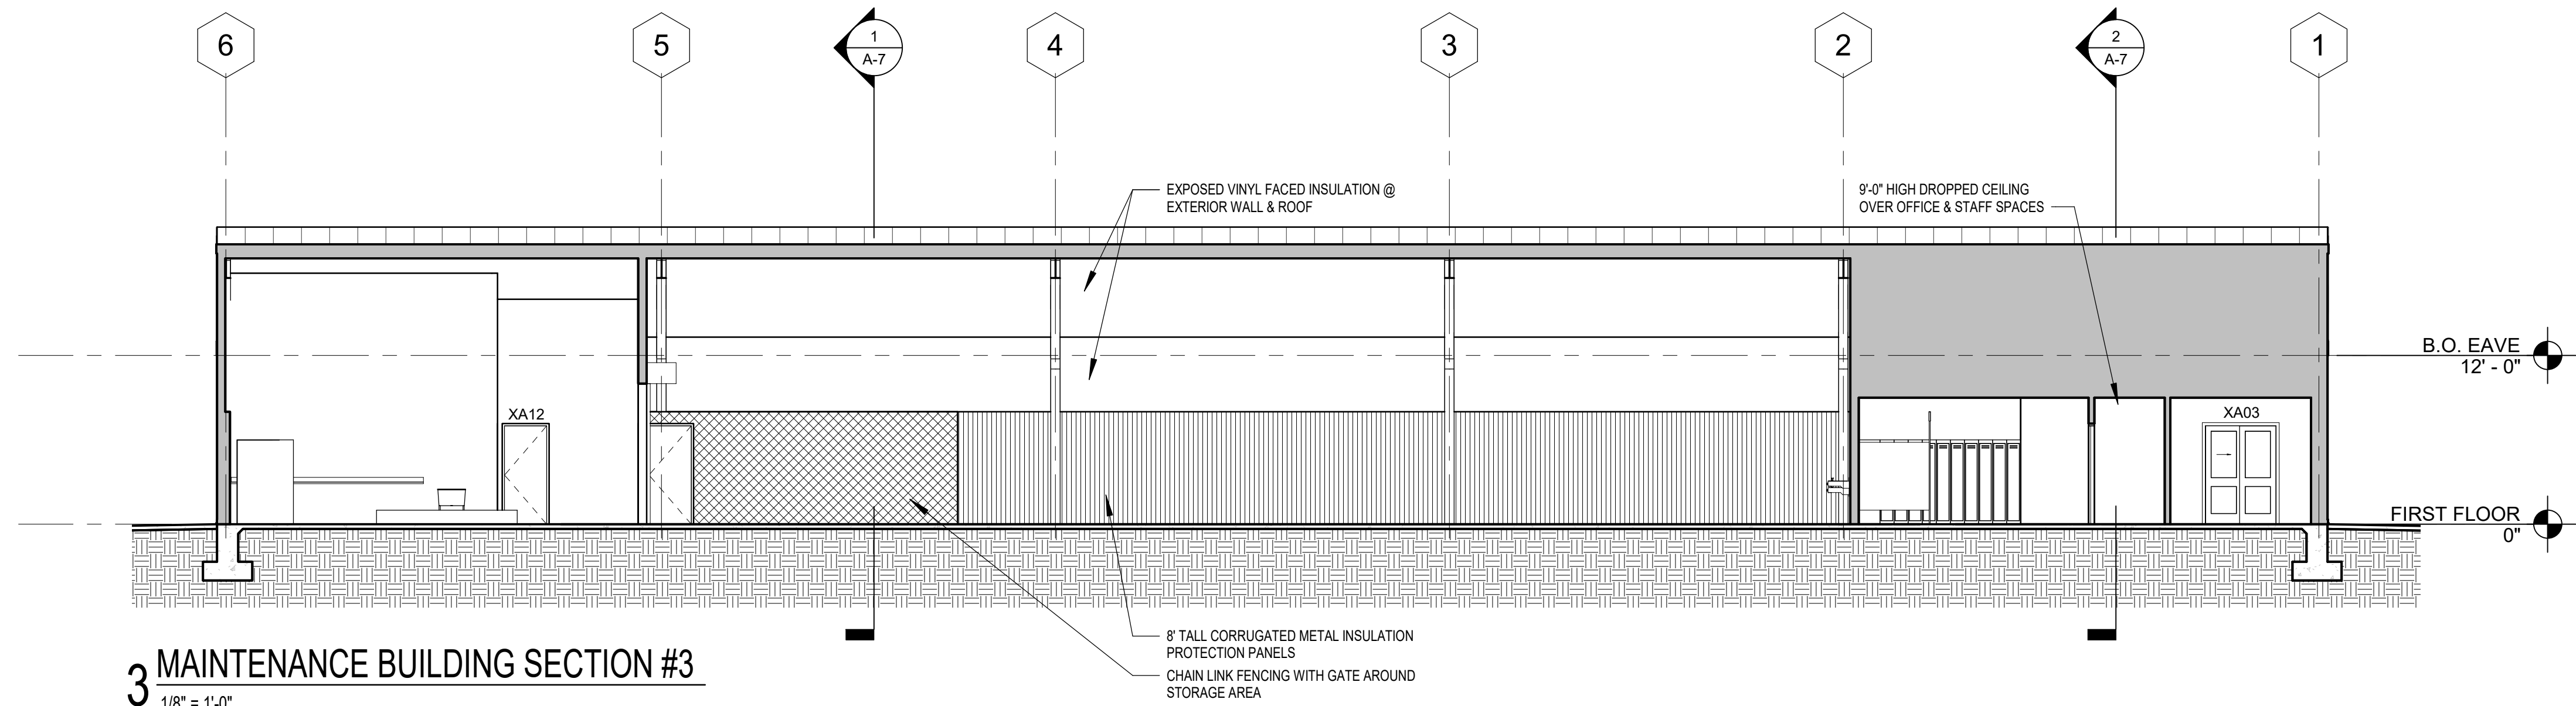

3 MAINTENANCE BUILDING SECTION #3
1/8" = 1'-0"

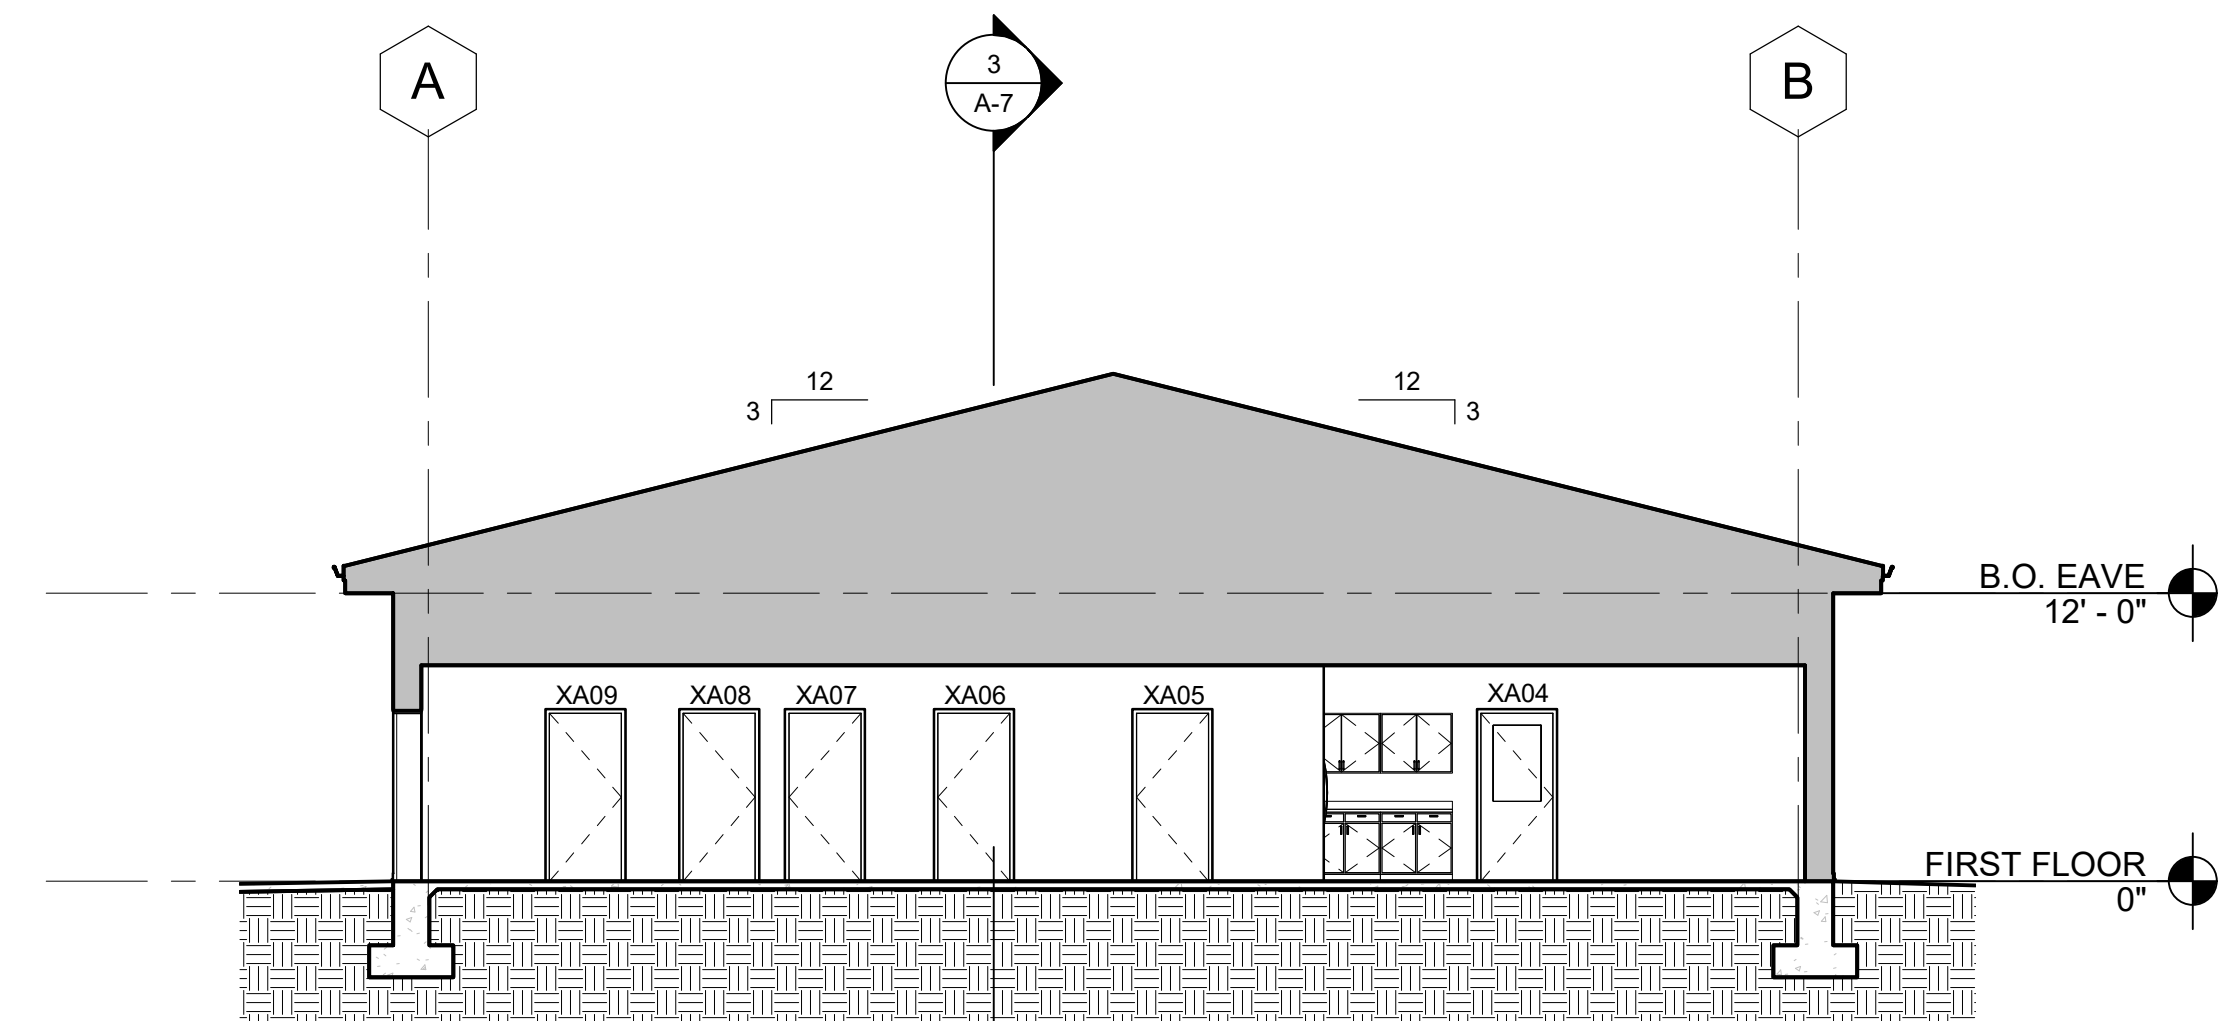

2 MAINTENANCE BUILDING SECTION #2
1/8" = 1'-0"

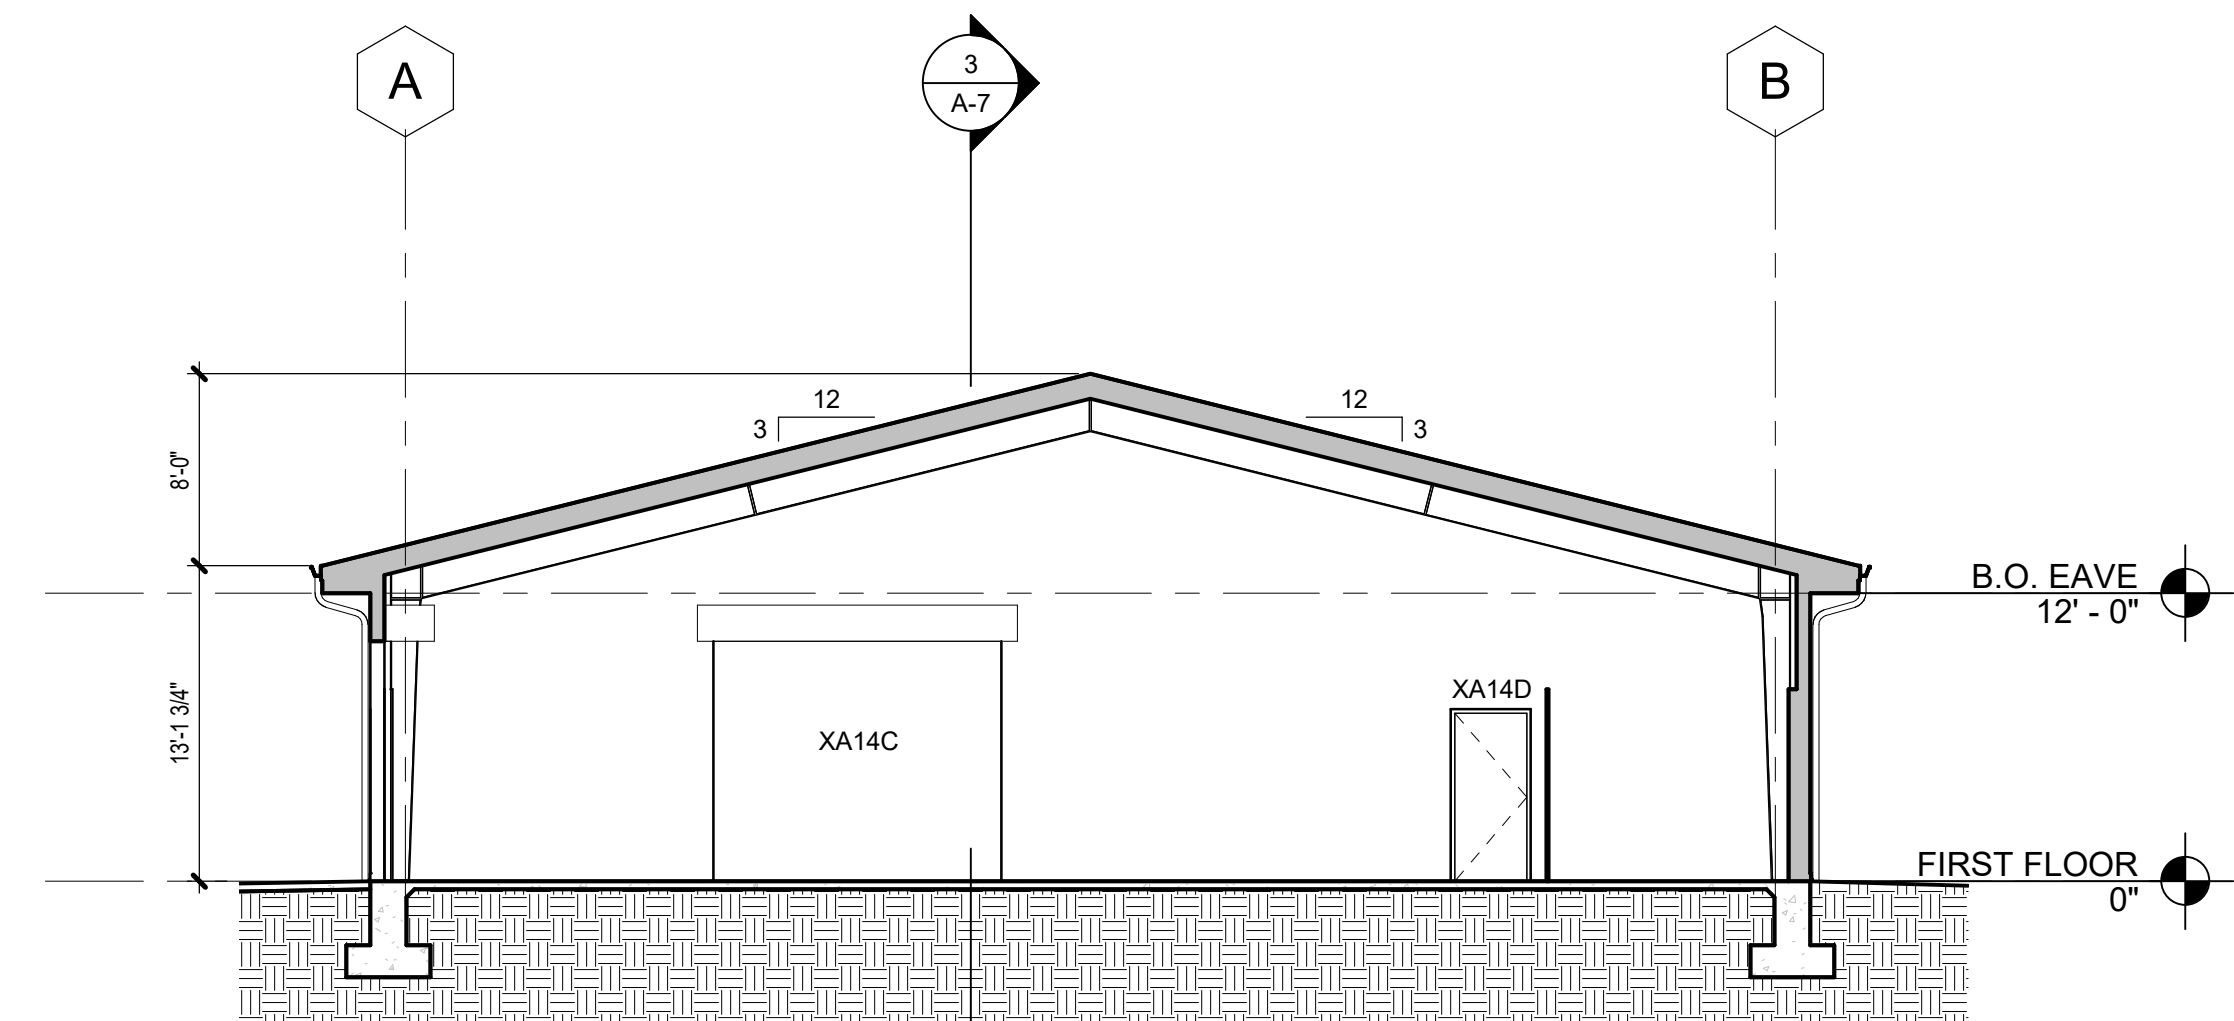

1 MAINTENANCE BUILDING SECTION #1
1/8" = 1'-0"