

34 CHALET ROAD
KIAMESHA LAKE, NY 12751

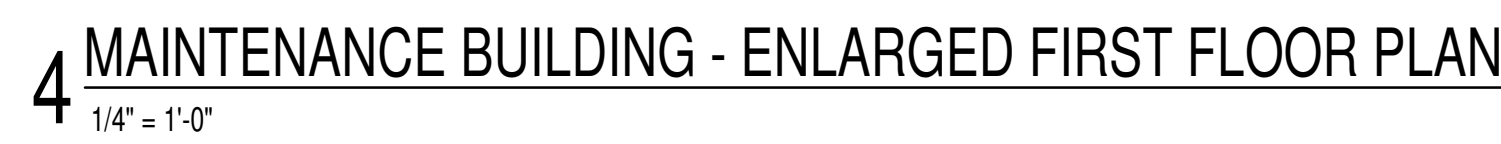
120 HUYSHOPE AVENUE
SUITE 400
HARTFORD, CT 06106
860.247.9226

MEP & FP ENGINEER
M/E ENGINEERING
60 LAKEFRONT BOULEVARD, SUITE 320
BUFFALO, NY 14202
716.845.5092

AKRF ENGINEERING
34 SOUTH BROADWAY, SUITE
WHITE PLAINS, NY 10601
914-949-7336

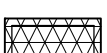
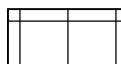
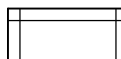
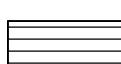
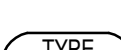
REVISIONS:

A-1



MILLWORK LEGEND		
B/C	BASE CABINET W/ DRAWERS	
D/B	DRAWER BASE	
W/ C/WC	WALL CABINET / CORNER WALL CABINET	
S/B	SINK BASE	
		36.30BC
MILLWORK NOTES		
1. PROVIDE BACKSPLASH AT BACK AND SIDES AT ALL BASE CABINETS WHERE A WALL IS PRESENT, UNLESS NOTED OTHERWISE. 2. PROVIDE FIRE TREATED X2, UNWOOD BLOCKING AS REQ'D. IN WALL FOR ALL MILLWORK ITEMS. REFER TO SPECIFICATIONS. 3. REFER TO SPECIFICATIONS FOR ALL MILLWORK, HARDWARE AND FINISHES. ALL MILLWORK AND TRIMS SHALL BE CLASS B MINIMUM. 4. PROVIDE MINIMUM 1-1/2" FILLER PANELS AT CABINETS THAT EXTEND TO WALLS. PROVIDE MINIMUM 2" FILLER PANELS AT CABINETS THAT BUTT INTO PERPENDICULAR CABINETS, TYP.		

CEILING LEGEND

	GYPSUM BOARD CEILING		4' FLUORESCENT PENDANT LIGHT		CHILL BEAM
	LAY-IN CEILING - 2X2 GRID		EXTERIOR DOWN LIGHT		RADIANT CEILING PANEL
	LAY-IN CEILING - 2X4 GRID		2x4 LIGHT FIXTURE		SUPPLY DIFFUSER
	METAL LINEAR WOOD LOOK CEILING		2x2 LIGHT FIXTURE		RETURN DIFFUSER
	CEILING TAG CALLOUT		1'x4' PENDANT LIGHT FIXTURE		SPRINKLER HEAD
	EXIT SIGN & TRAVEL DIRECTION		DOWNLIGHT		