

APPLICANT
EMPIRE RESORTS REAL ESTATE I, LLC
224 STATE ROUTE 17B
MONTICELLO, NY 12701

SITE/CIVIL ENGINEER

QAKRF
AKRF ENGINEERING, P.C.
34 SOUTH BROADWAY, SUITE 401
WHITE PLAINS, NY 10601
(914) 946-7336

SURVEYOR
MONSIEUR'S LINE & GRADE
SOUTH, LLC
23 NEPPERHAN AVENUE
ELMSFORD, NY 10523
(914) 347-3141

SURVEYOR
LANDSCAPE ARCHITECTURE, P.C.
LANDSCAPE ARCHITECTURE, P.C.
3 GARRET PLACE
CARMEL, NY, 10612
(845) 226-9800



SONNY KONG, P.E.


No.	DATE	DESCRIPTION

PROJECT
**MONSTER GOLF
MAINTENANCE BUILDING
FINAL DESIGN**


DRAWN BY: JWH
CHECKED BY: SK
SCALE: AS NOTED
DATE: 06/28/2019
SHEET TITLED

**PROFILES AND
SECTIONS**


SHEET NO. **C-1001**
SHEET 18 OF 18

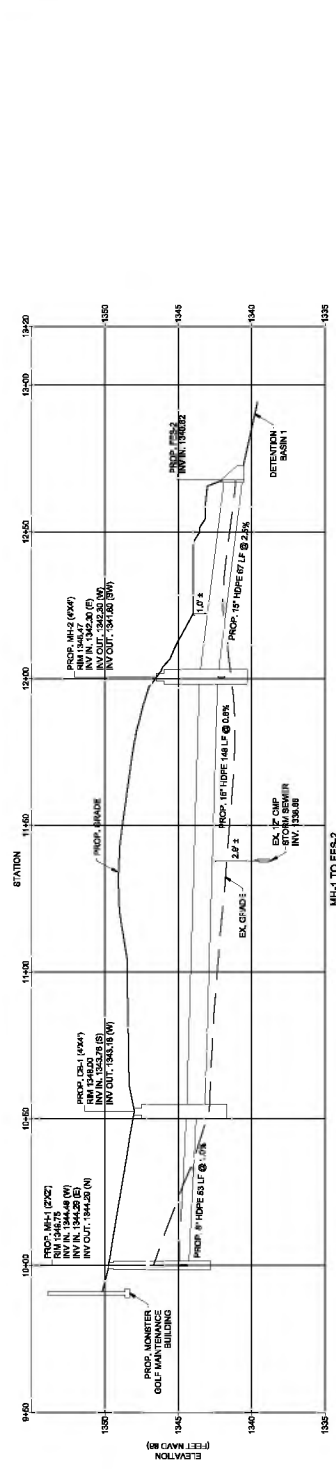

MM-4 TO FES-2
SCALE
HORIZONTAL: 1" = 20'
VERTICAL: 1" = 4'

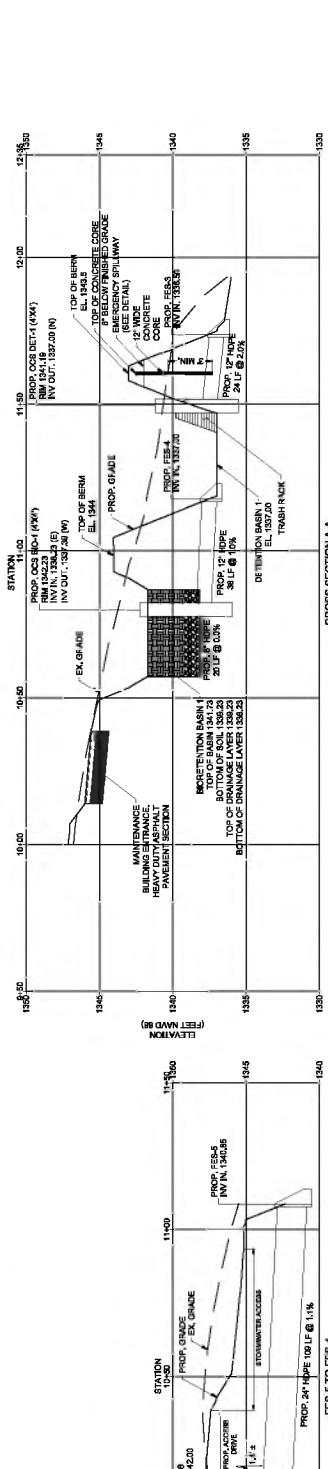

CROSS SECTION AA
SCALE
HORIZONTAL: 1" = 20'
VERTICAL: 1" = 4'

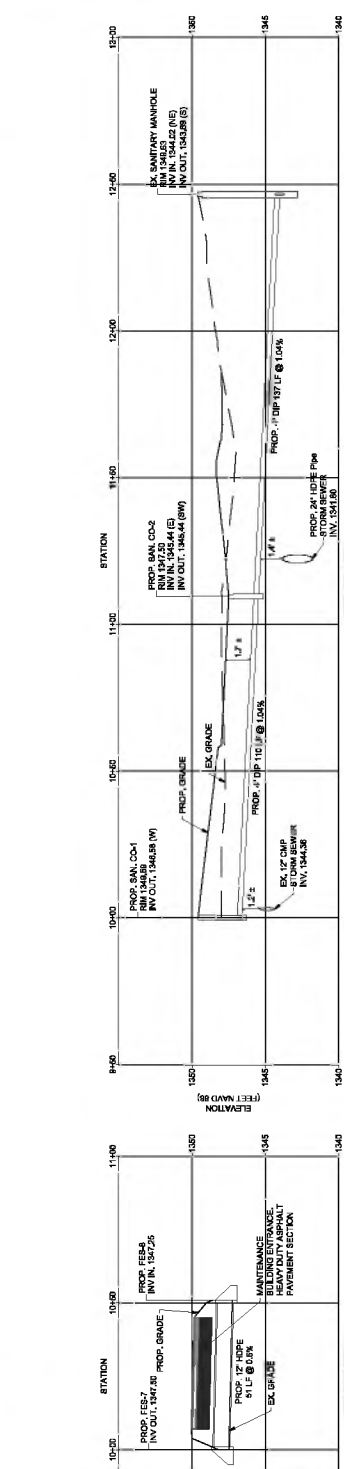

FES-7 TO FES-8
SCALE
HORIZONTAL: 1" = 20'
VERTICAL: 1" = 4'

