




INTERIOR DOORS

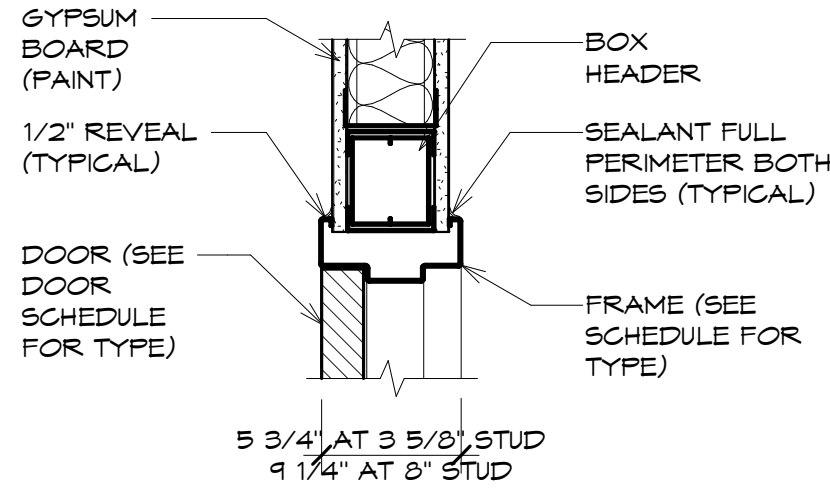


1 DOOR HEAD
A005 1 1/2" = 1'-0" INTERIOR METAL STUD WALL / HM

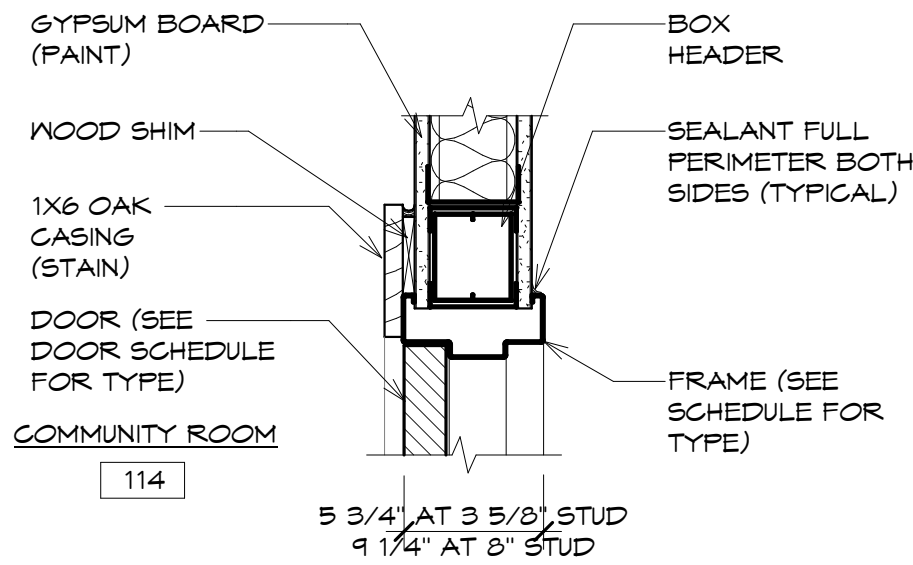


5 DOOR HEAD
A005 1 1/2" = 1'-0" INTERIOR METAL STUD WALL / HM AT COMMUNITY ROOM

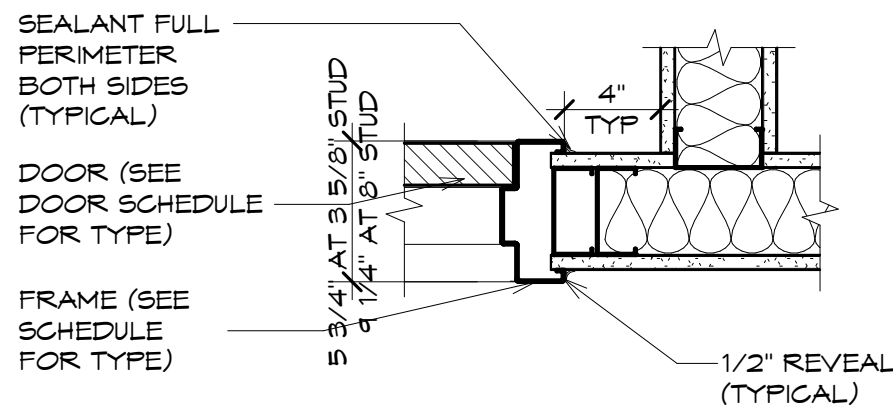


2 DOOR JAMB
A005 1 1/2" = 1'-0" INTERIOR METAL STUD WALL / HM

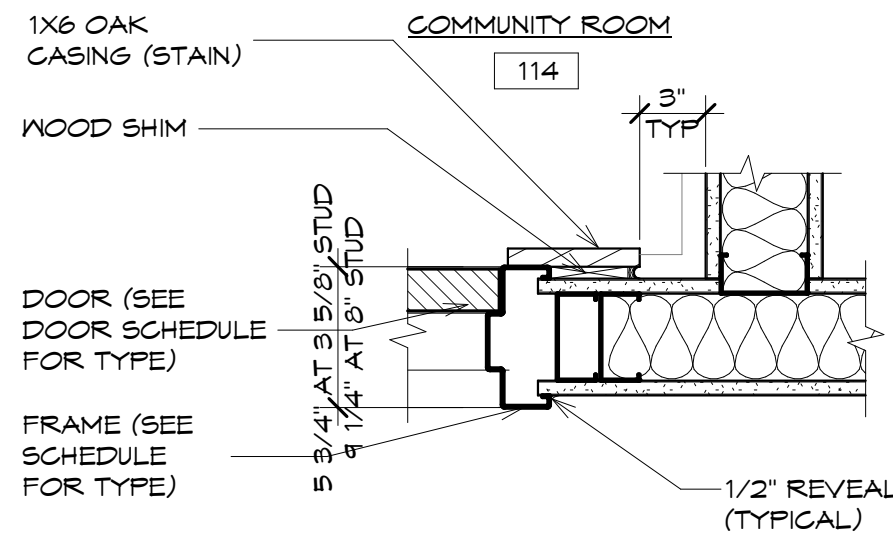

6 DOOR JAMB
A005 1 1/2" = 1'-0" INTERIOR METAL STUD WALL / HM AT COMMUNITY ROOM

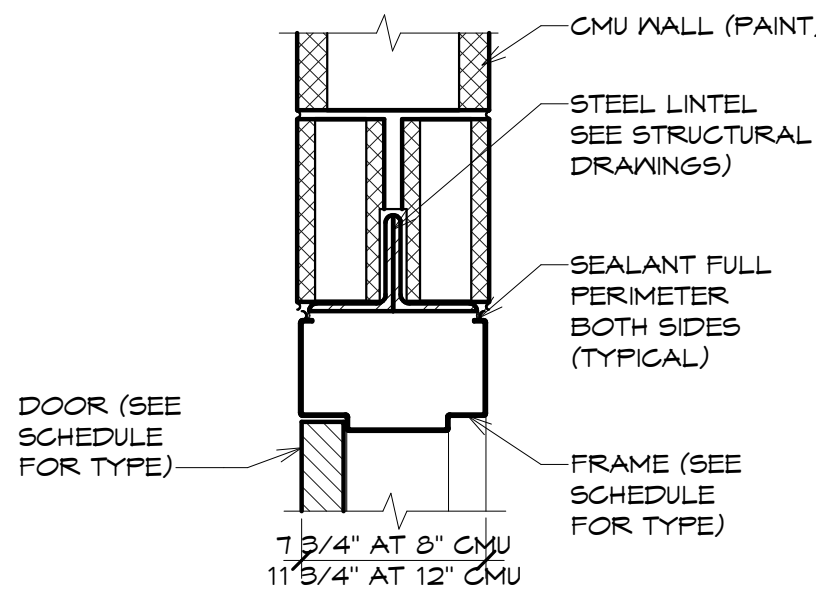

3 DOOR HEAD
A005 1 1/2" = 1'-0" INTERIOR CMU WALL / HM

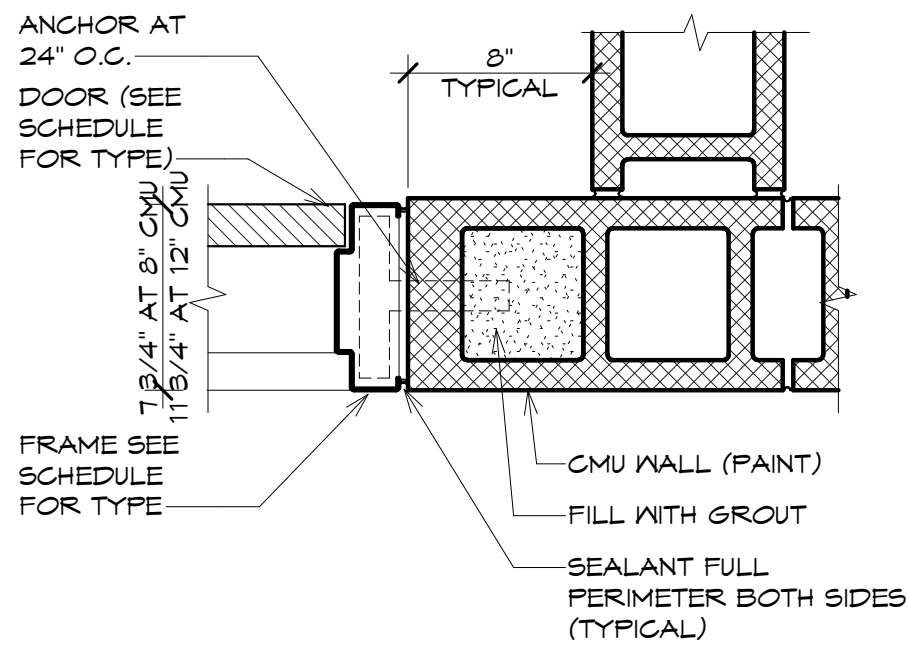

4 DOOR JAMB
A005 1 1/2" = 1'-0" INTERIOR CMU WALL / HM

BID PLANS

DATE:	6/9/2023
DRAWN BY:	Author
SCALE:	1 1/2" = 1'-0"
REVIEWED BY:	Approver
PROJECT NO.:	21-2343
FILE:	



REVISIONS	
NO.	DESCRIPTION

PORT EWEN FIRE DEPARTMENT,
ULSTER, NEW YORK

DOOR AND FRAME DETAILS

SHEET:
A005