




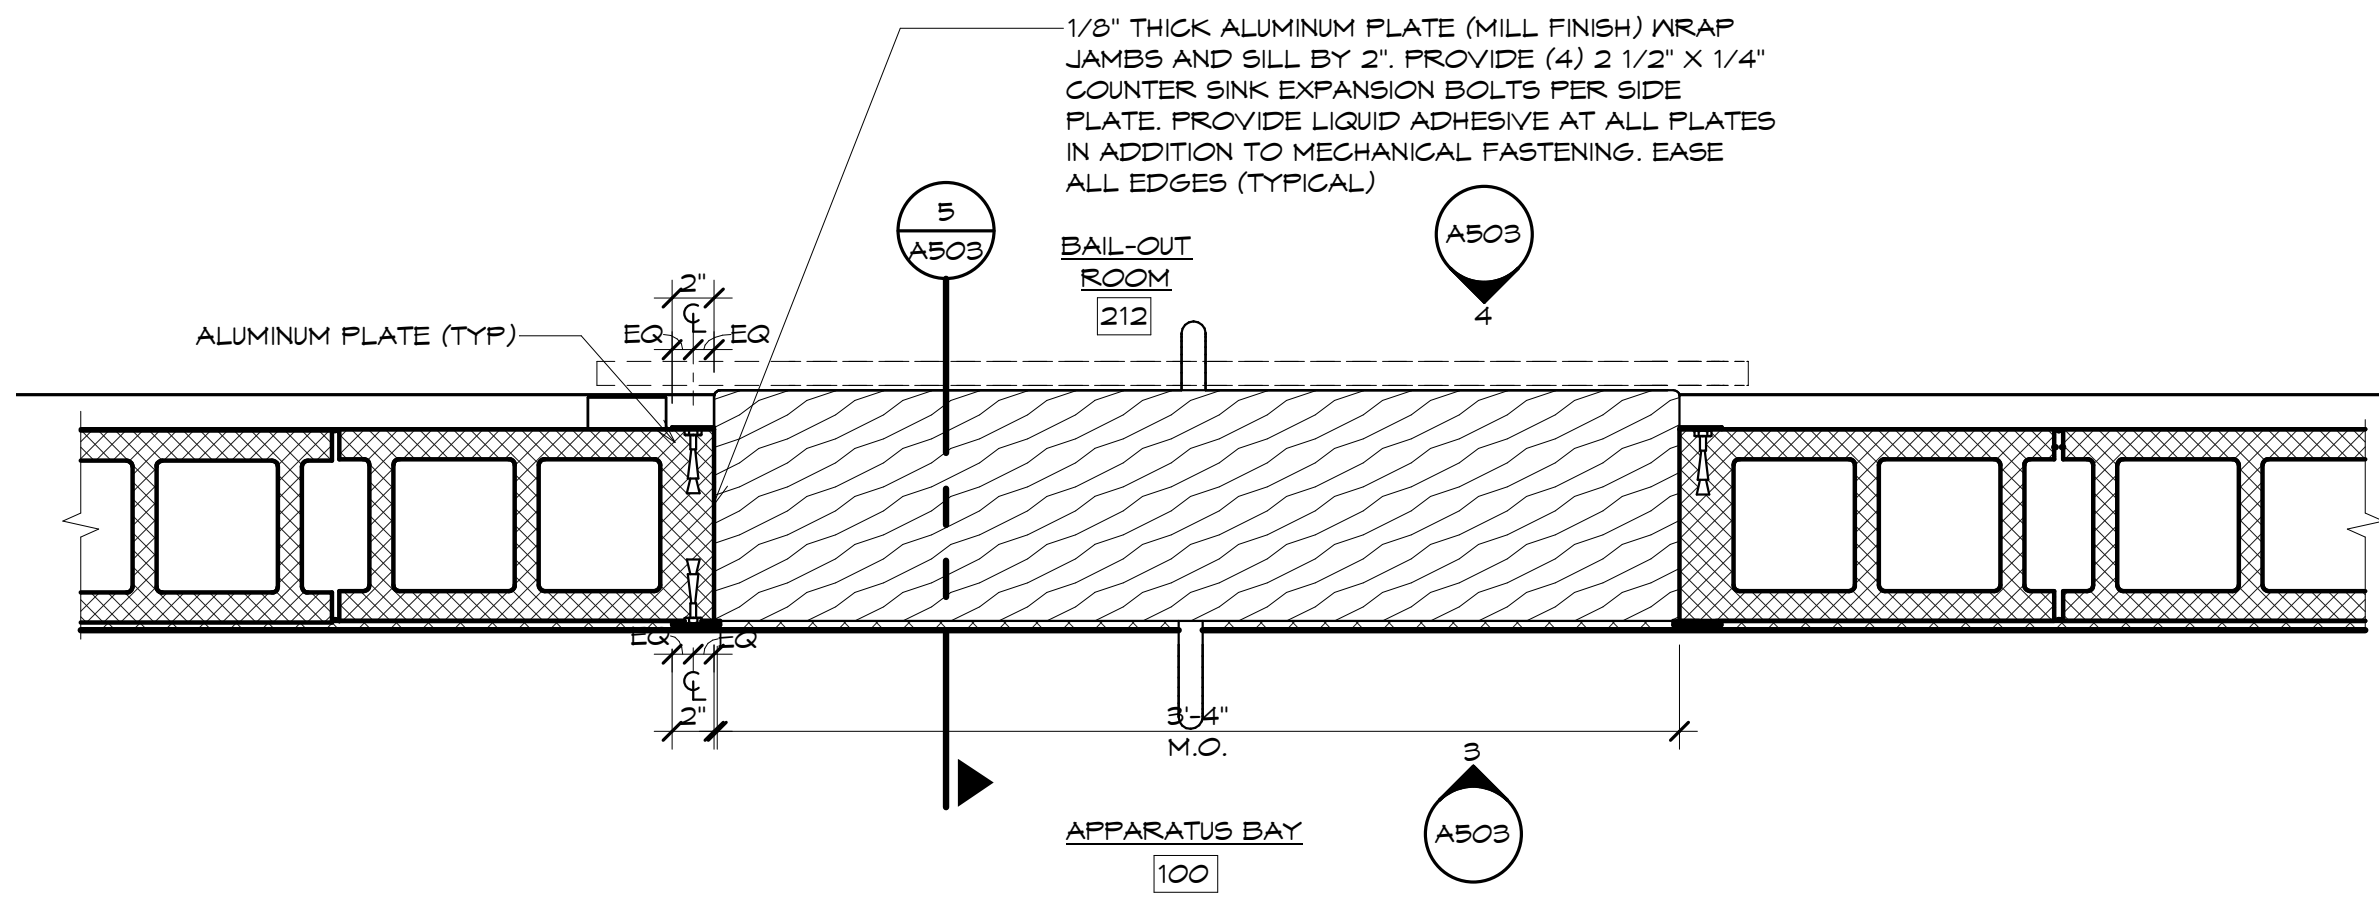


1 PLAN DETAIL
1 1/2" = 1'-0" BAIL OUT WINDOW

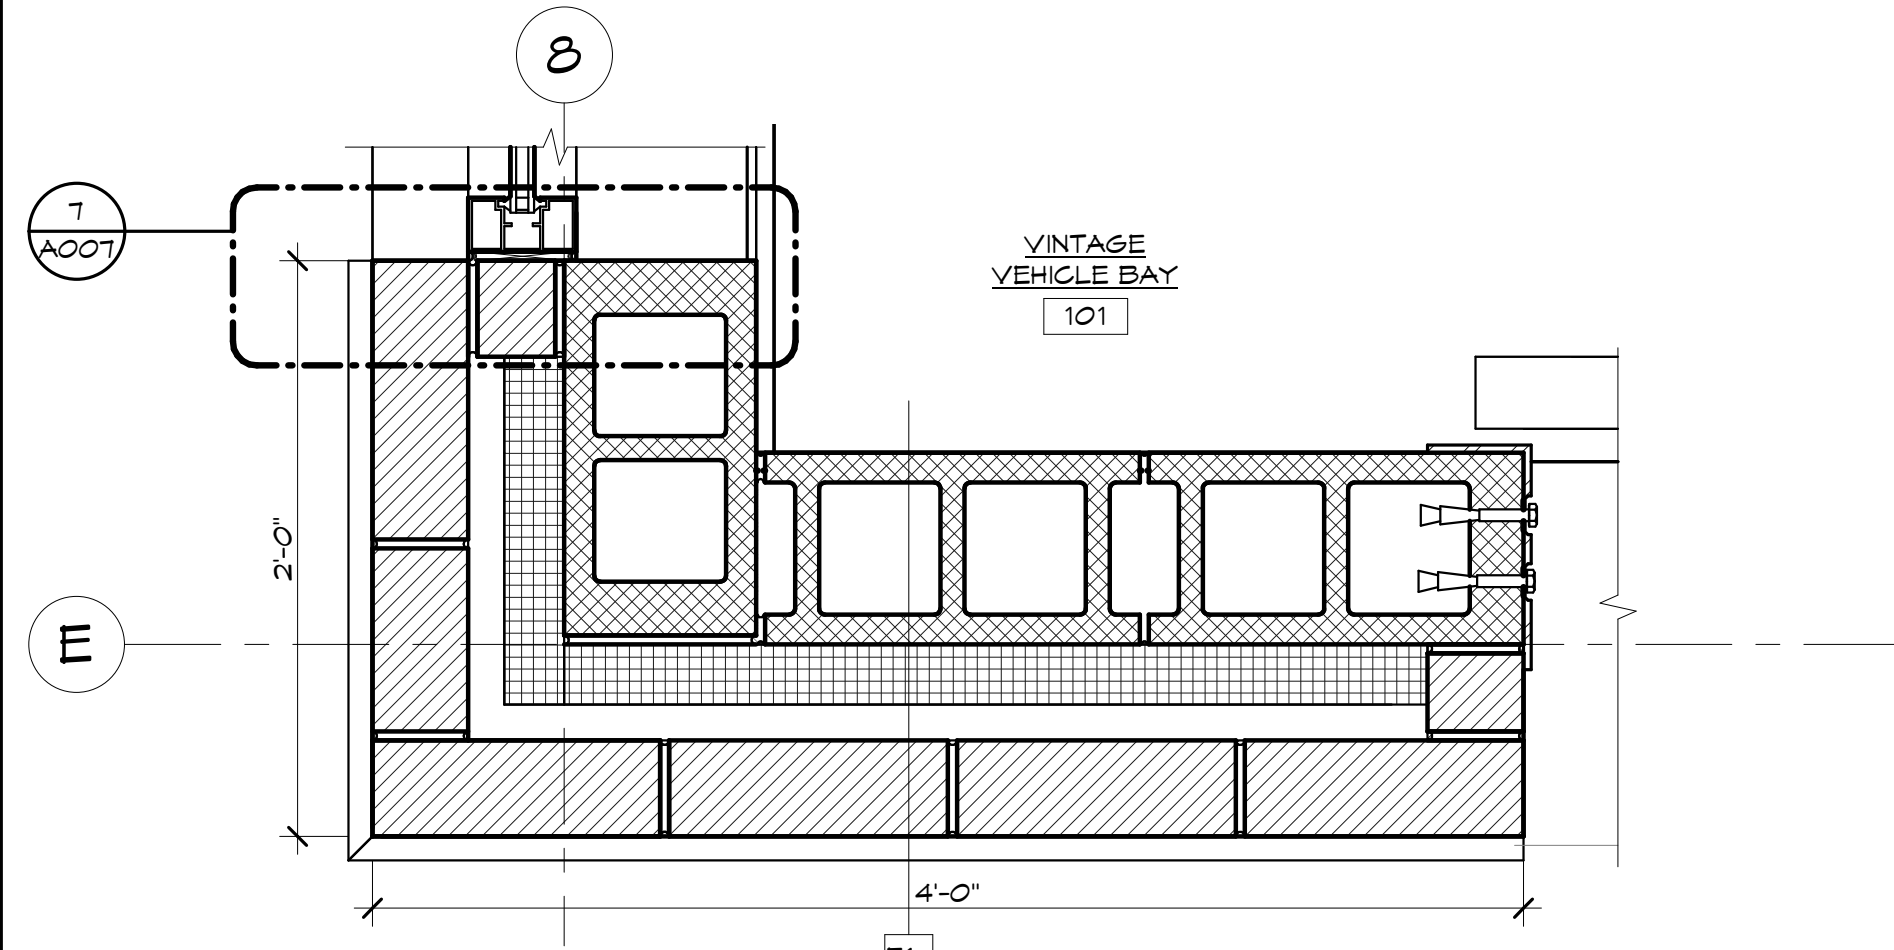


3 PLAN DETAIL
1 1/2" = 1'-0" VINTAGE BAY CORNER

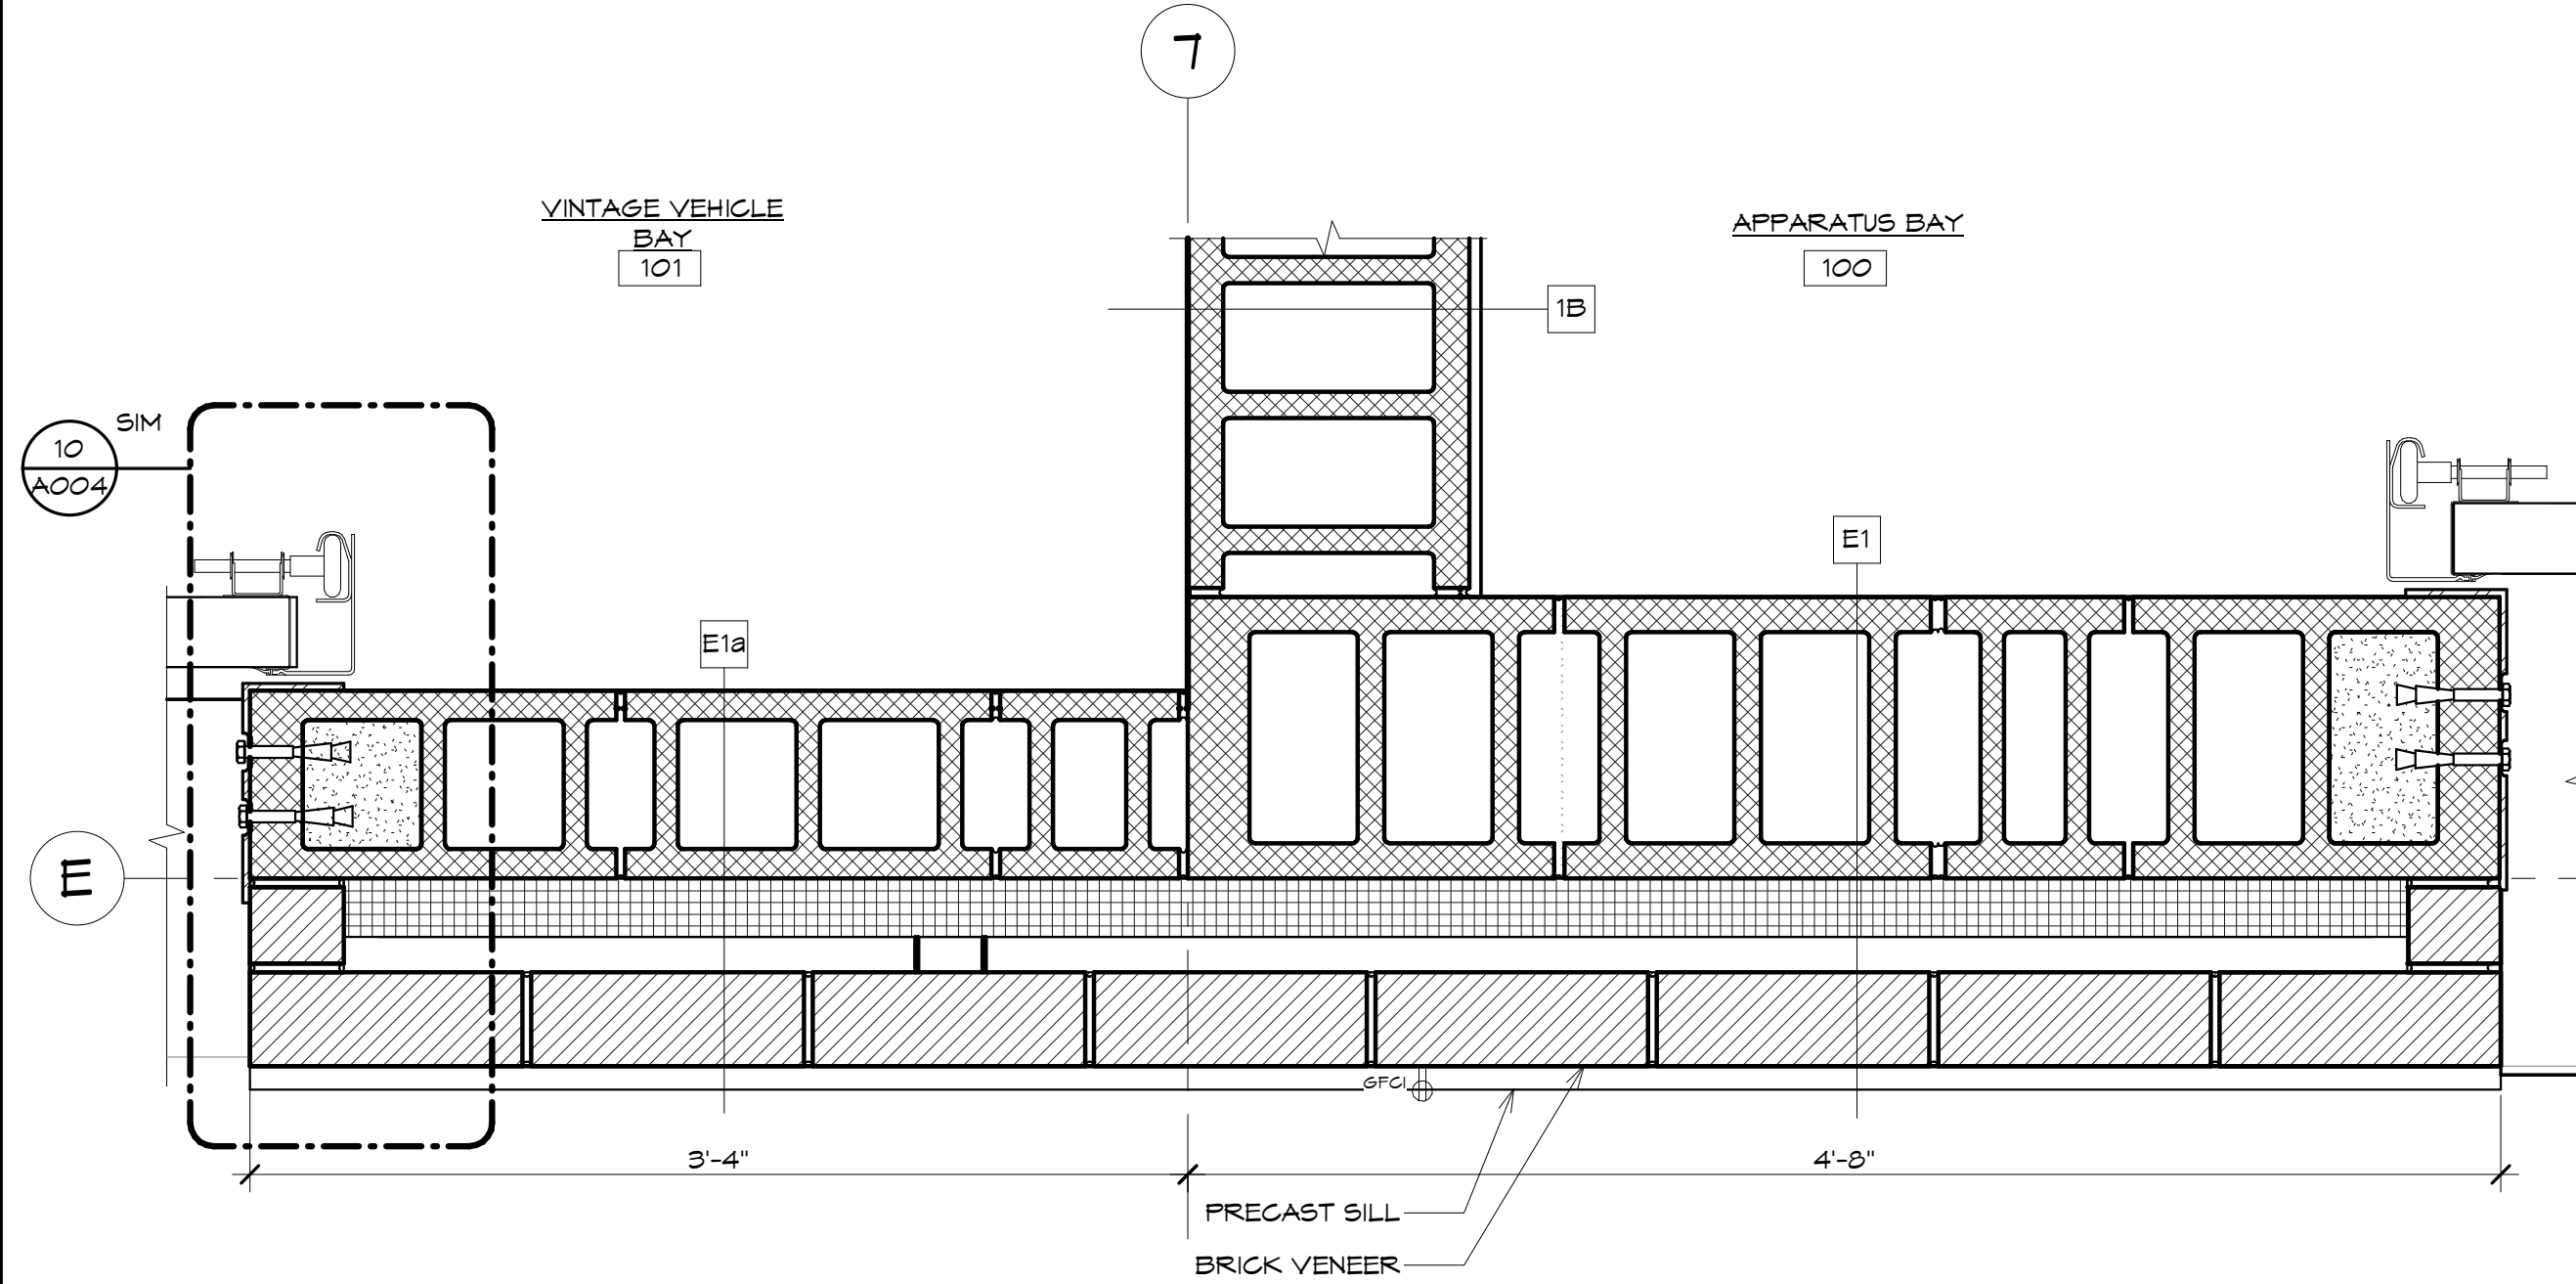


4 PLAN DETAIL
1 1/2" = 1'-0" E1/E1a CONNECTION ALTERNATE #1

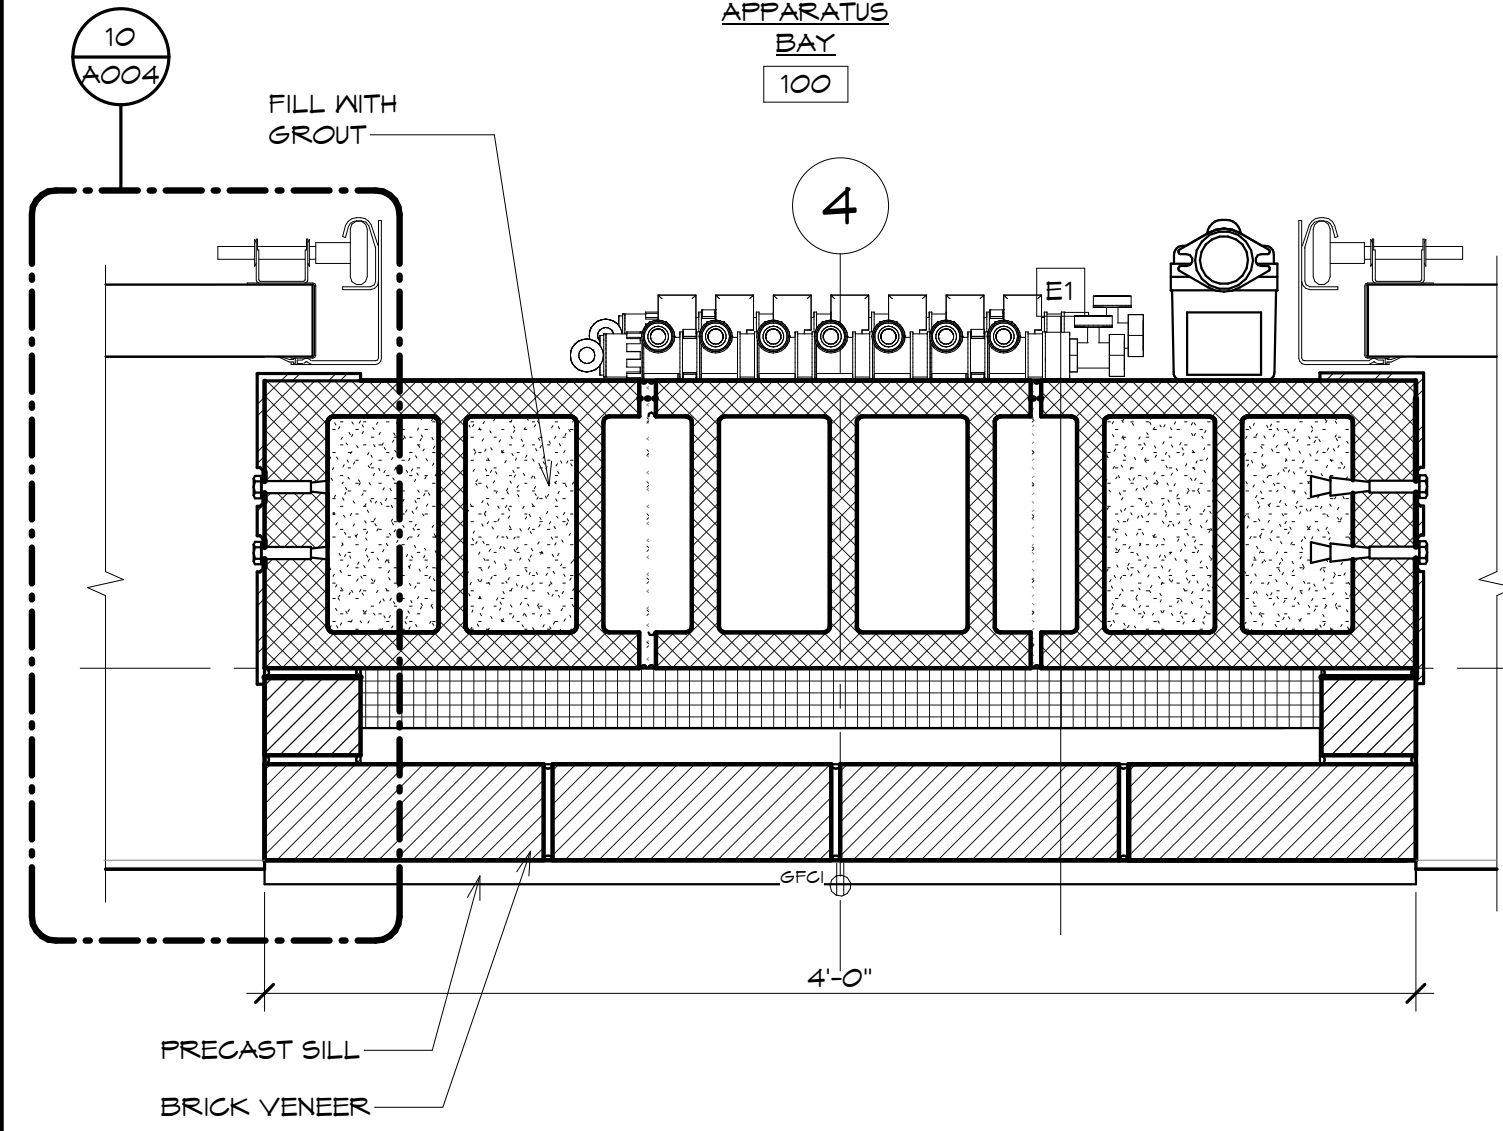

5 PLAN DETAIL
1 1/2" = 1'-0" OVERHEAD DOOR

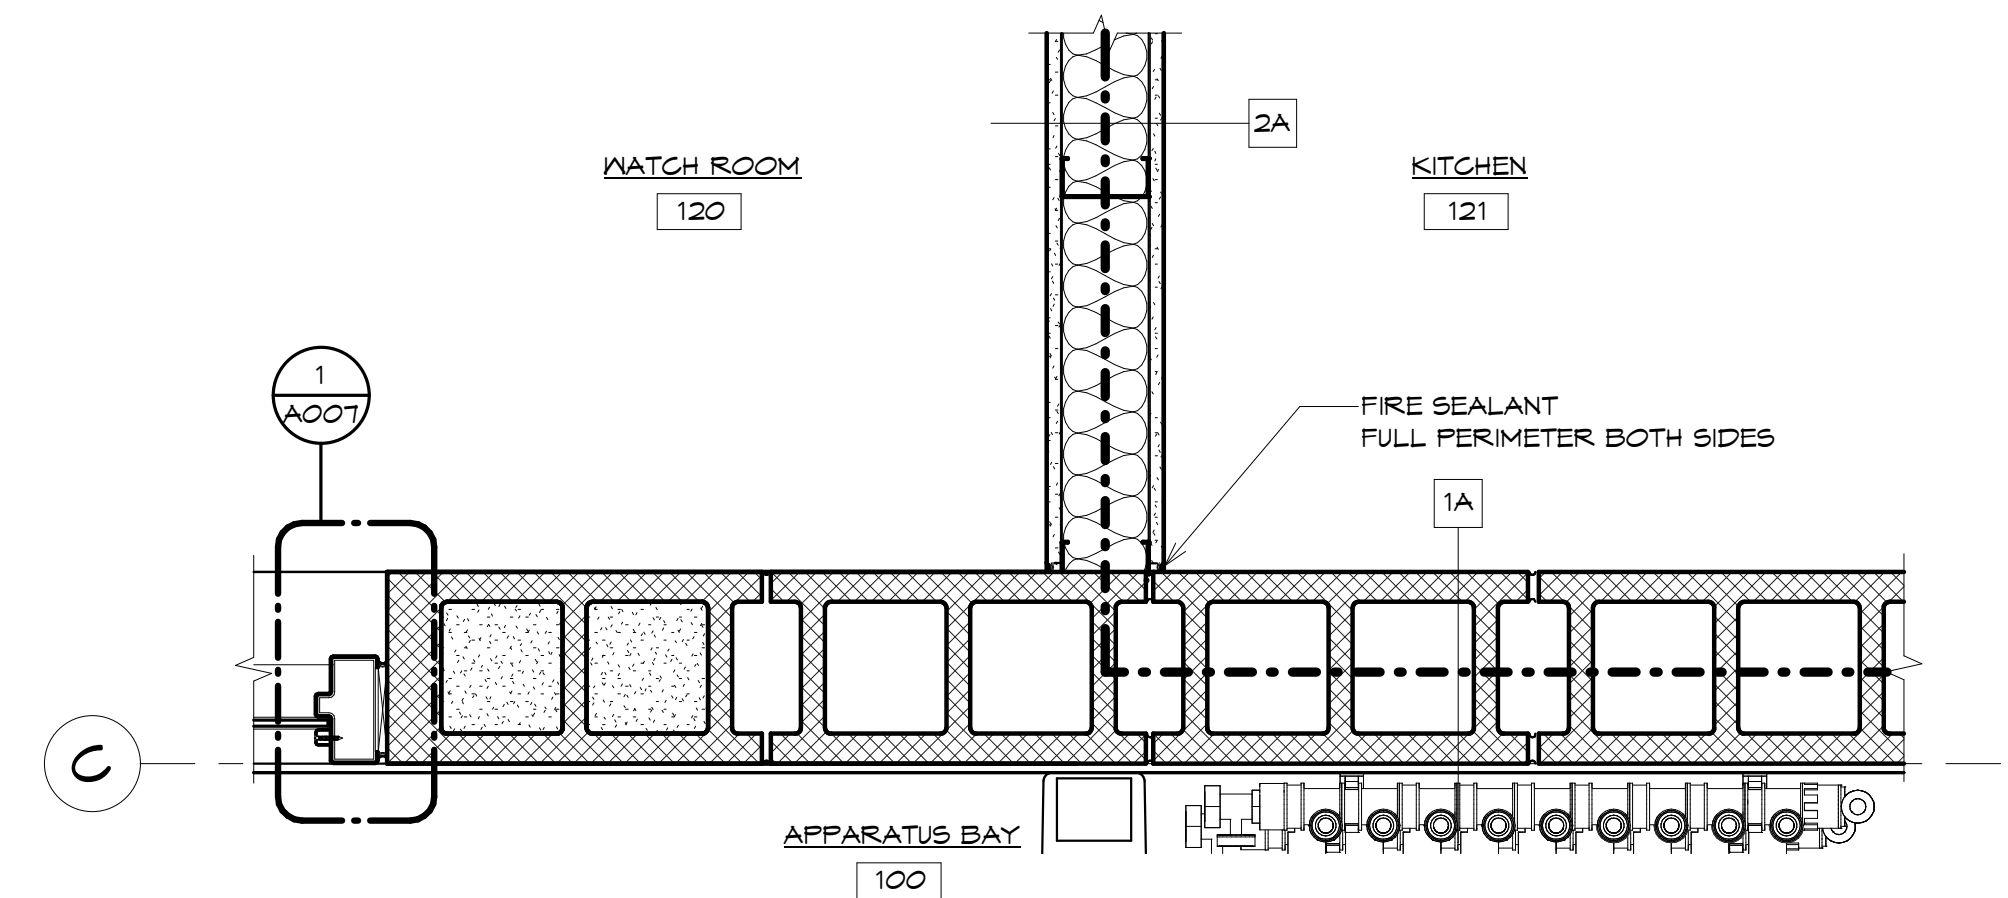

2 PLAN DETAIL
1 1/2" = 1'-0" STUD WALL/CMU CONNECTION

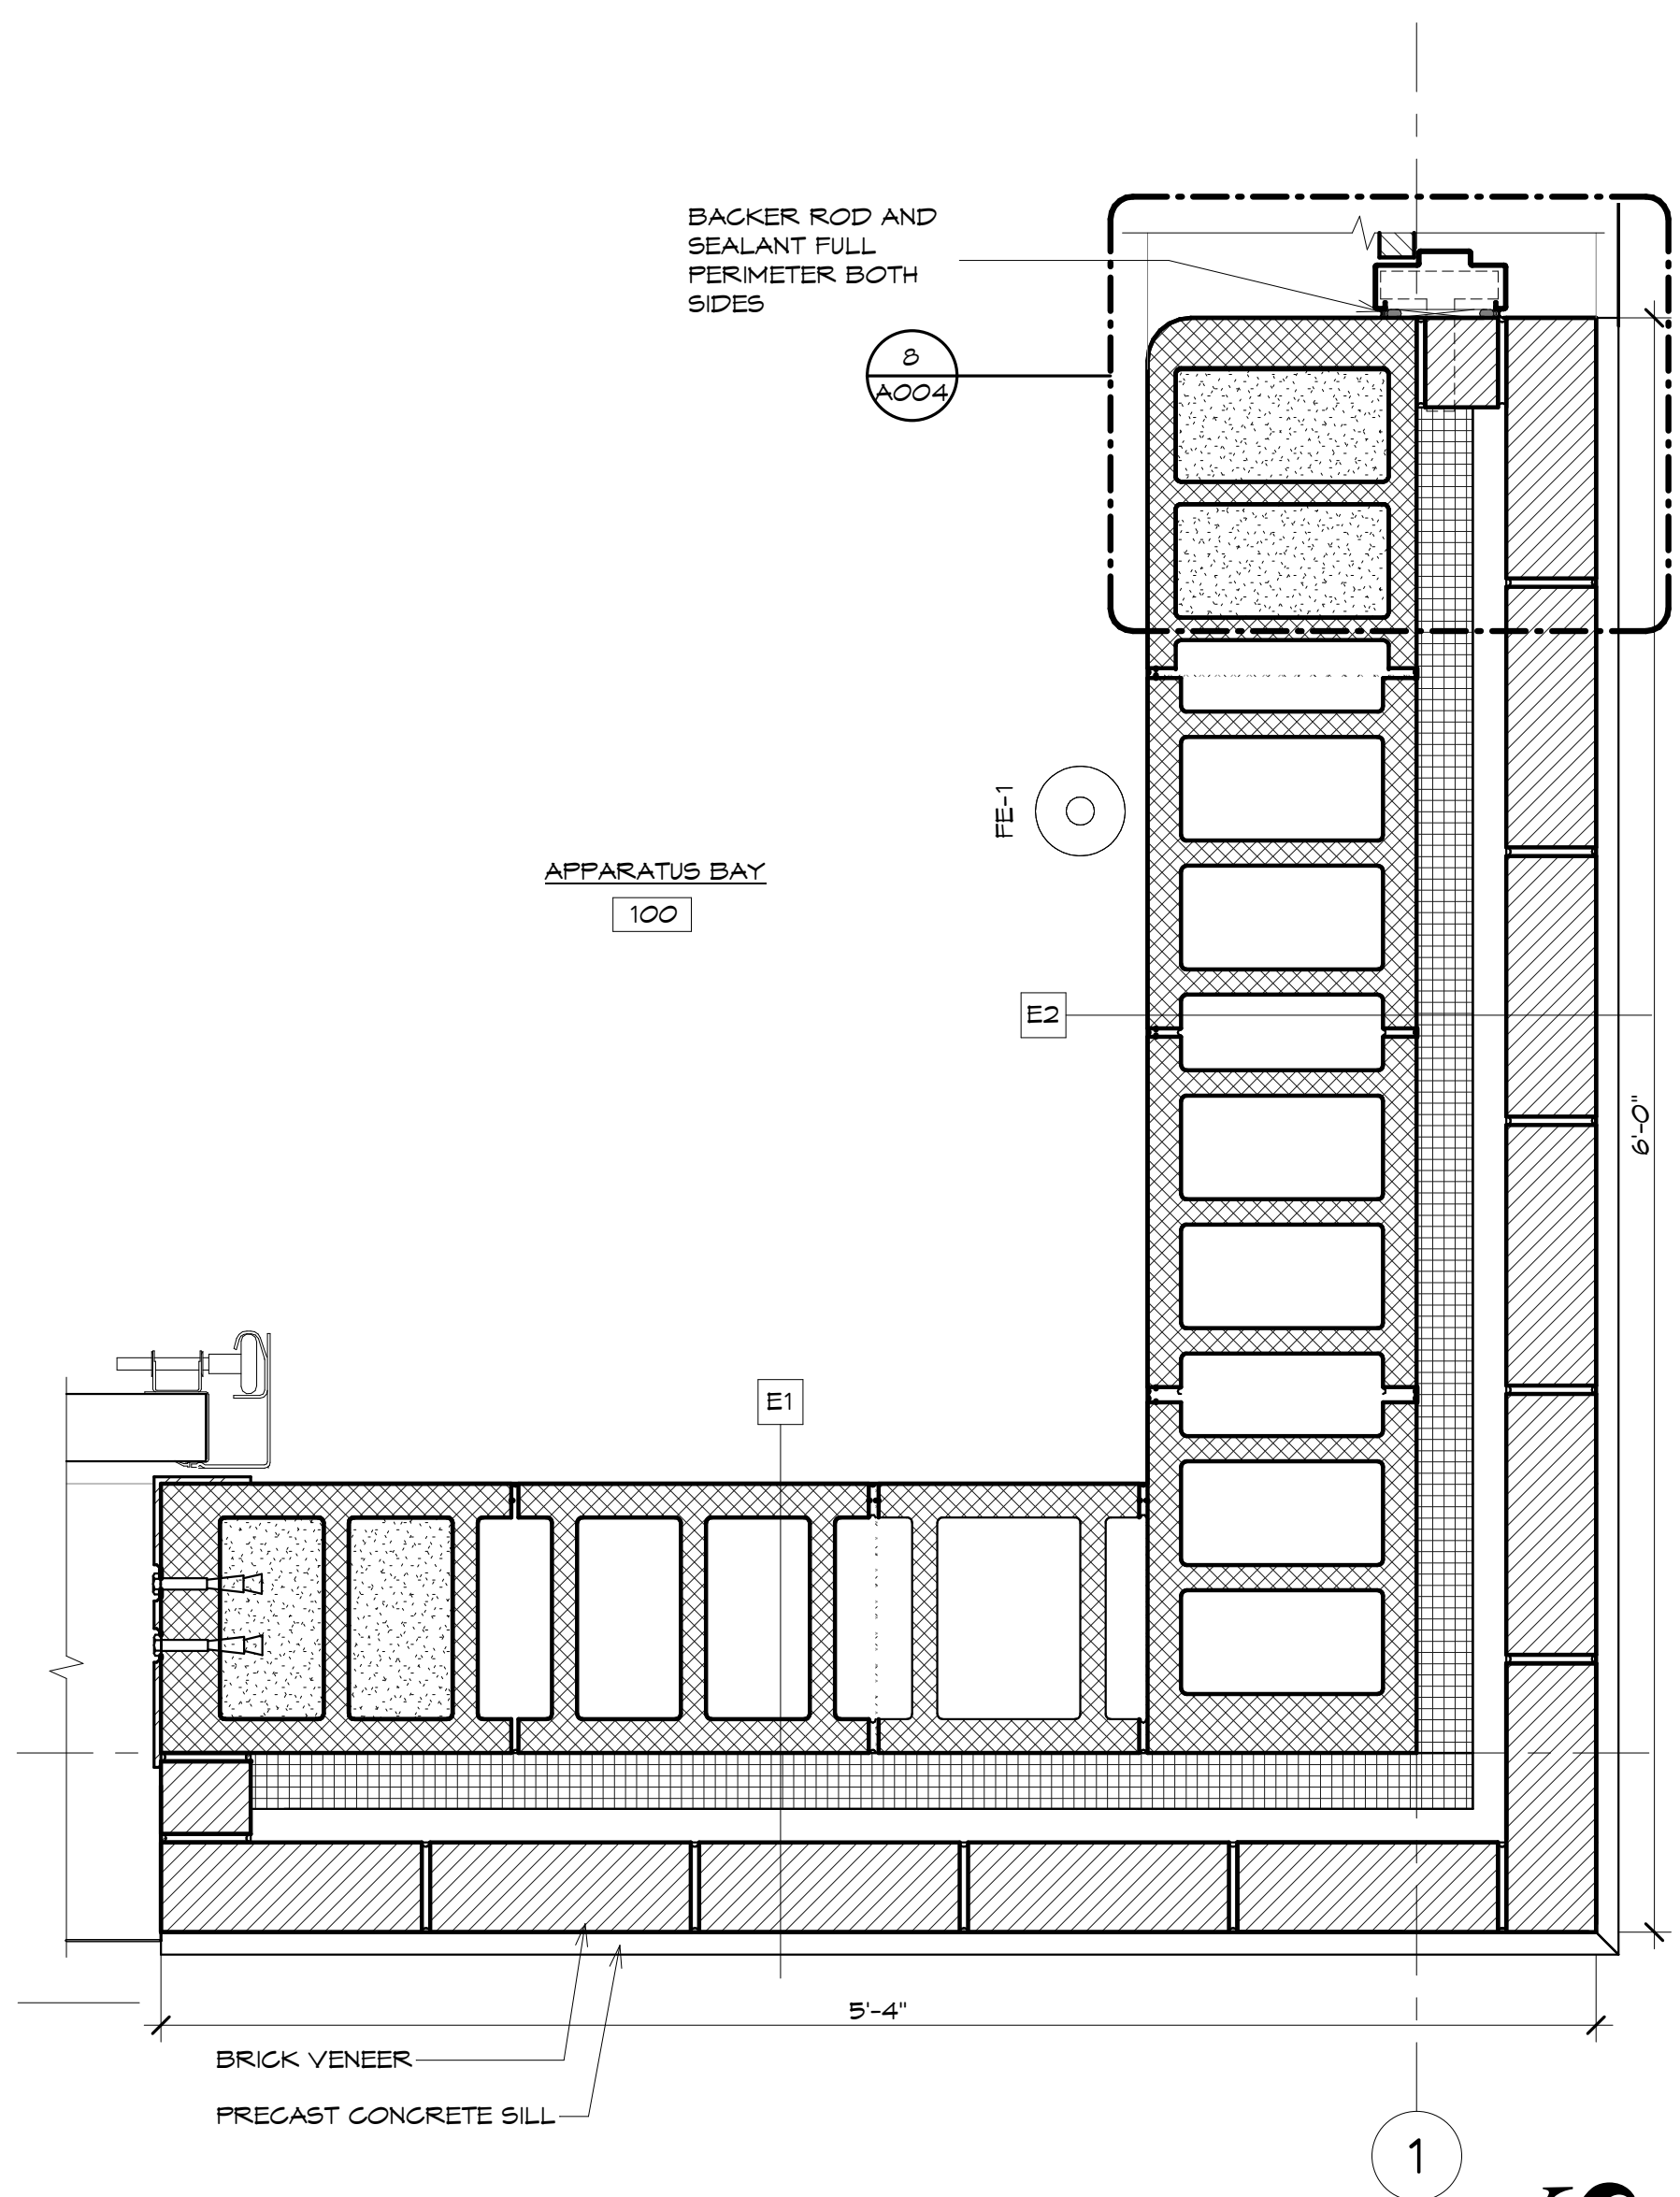

6 PLAN DETAIL
1 1/2" = 1'-0" APPARATUS BAY CORNER

BID PLANS

WARNING: IT IS A VIOLATION OF NEW YORK EDUCATION LAW SECTION 7202.2 FOR ANY PERSON UNLESS HE IS ACTING UNDER THE DIRECTION OF A LICENSED PROFESSIONAL ENGINEER OR LAND SURVEYOR TO ALTER THIS DOCUMENT IN ANY WAY. IF ALTERED THE ALTERED PERSON SHALL COME WITH THE REQUIREMENTS OF NEW YORK EDUCATION LAW SECTION 7202.2.

DATE:	6/9/2023
DRAWN BY:	Author
SCALE:	1 1/2" = 1'-0"
REVIEWED BY:	Approver
PROJECT NO.:	21-2343
FILE:	

KEYSTONE ASSOCIATES
ARCHITECTURAL, ENGINEERING, INTERIORS

DELAWARE ENGINEERING, D.P.C.
CONSULTING ENGINEERS

REVISIONS	
NO.	DESCRIPTION

PORT EWEN FIRE DEPARTMENT,
ULSTER, NEW YORK

PLAN DETAILS

SHEET: **A102**