




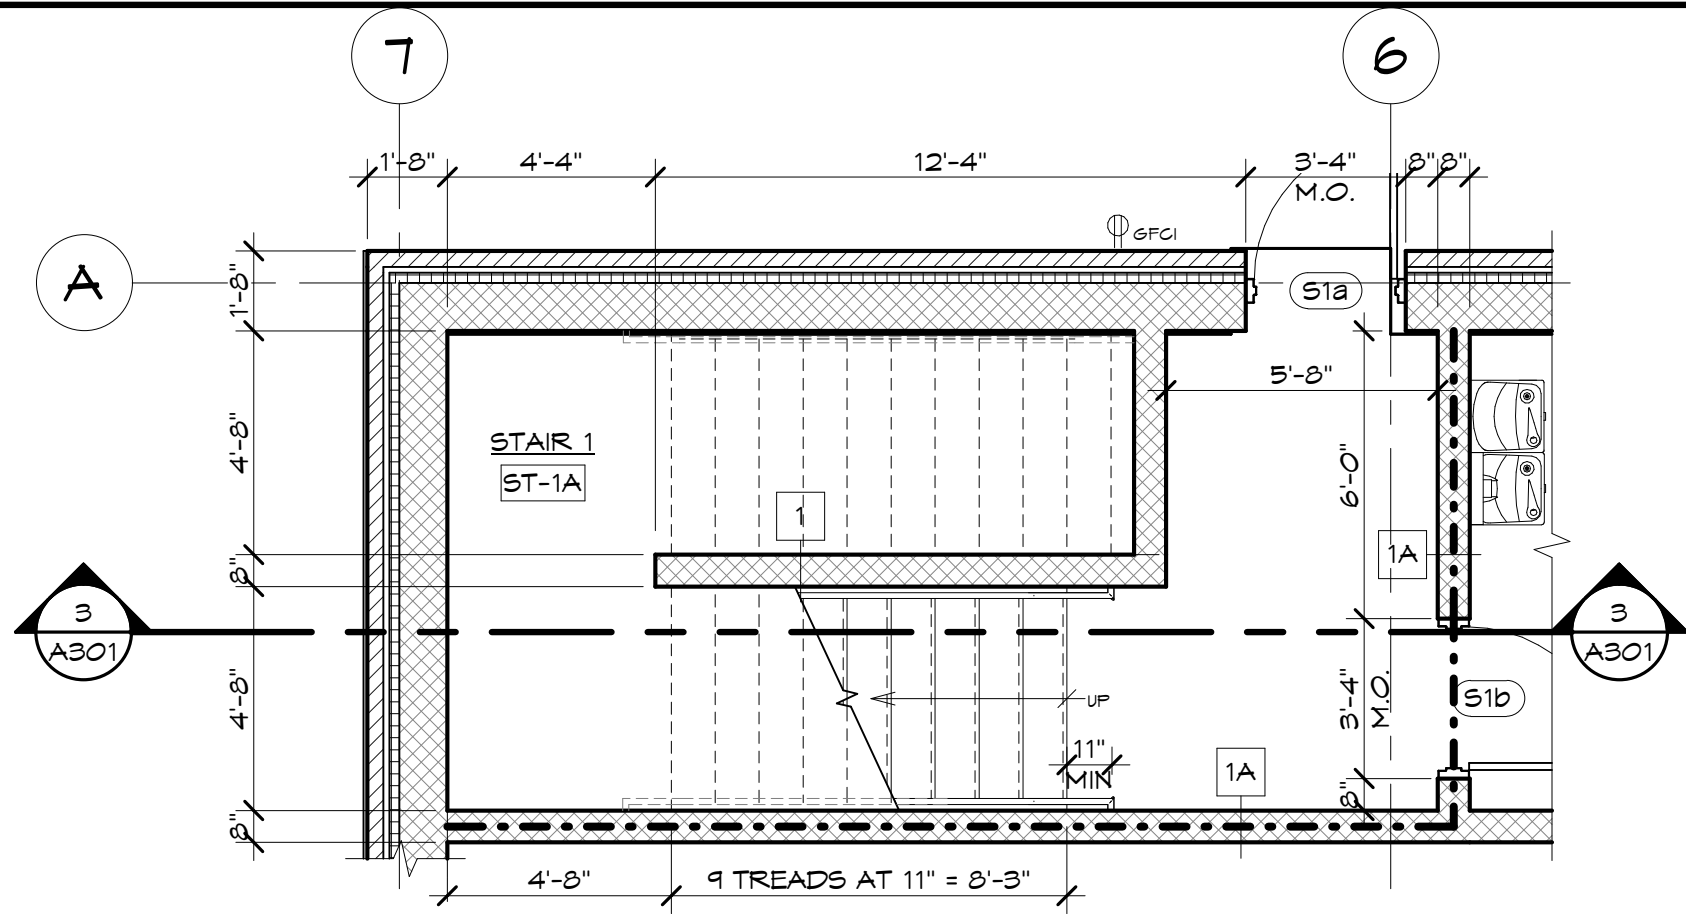


1 ENLARGED PLAN
A301 1/4" = 1'-0"
STAIR 1 FIRST FLOOR

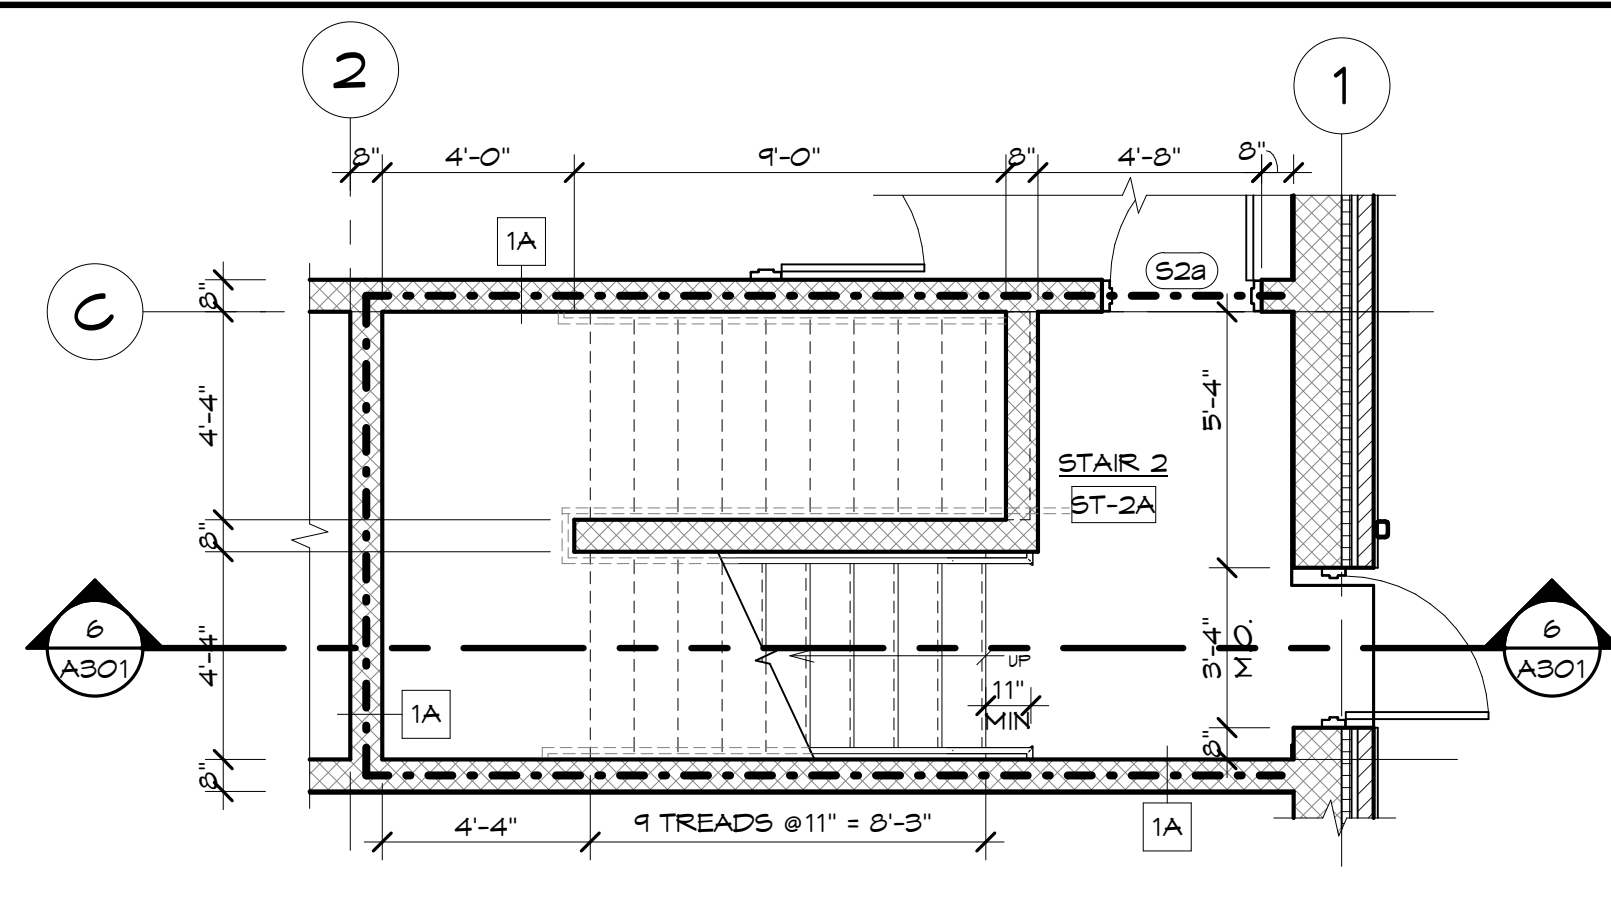


4 ENLARGED PLAN
A301 1/4" = 1'-0"
STAIR 2 FIRST FLOOR

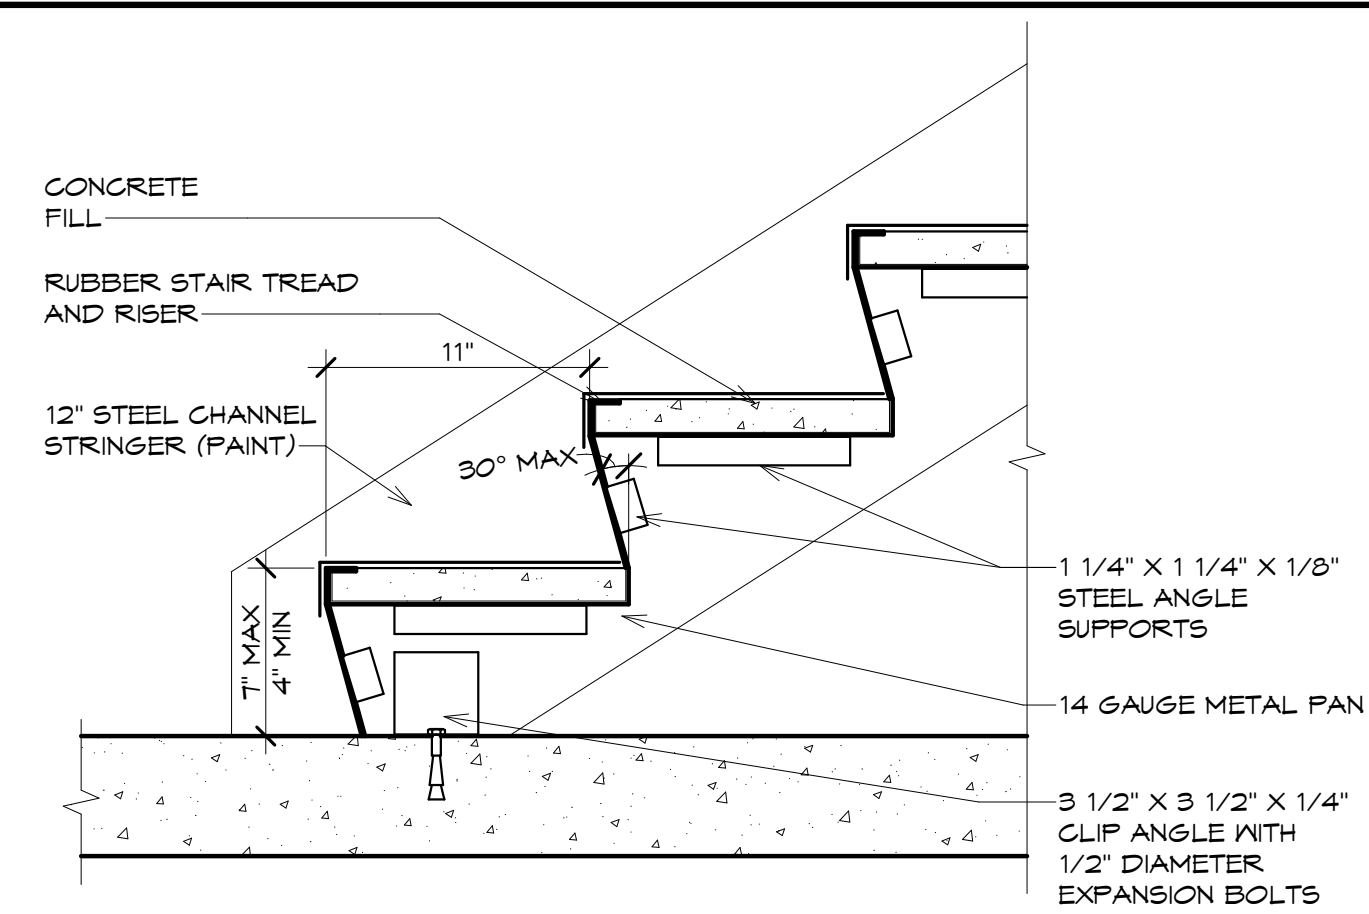


7 DETAIL
A301 1 1/2" = 1'-0"
STAIR 1 & 2 BASE

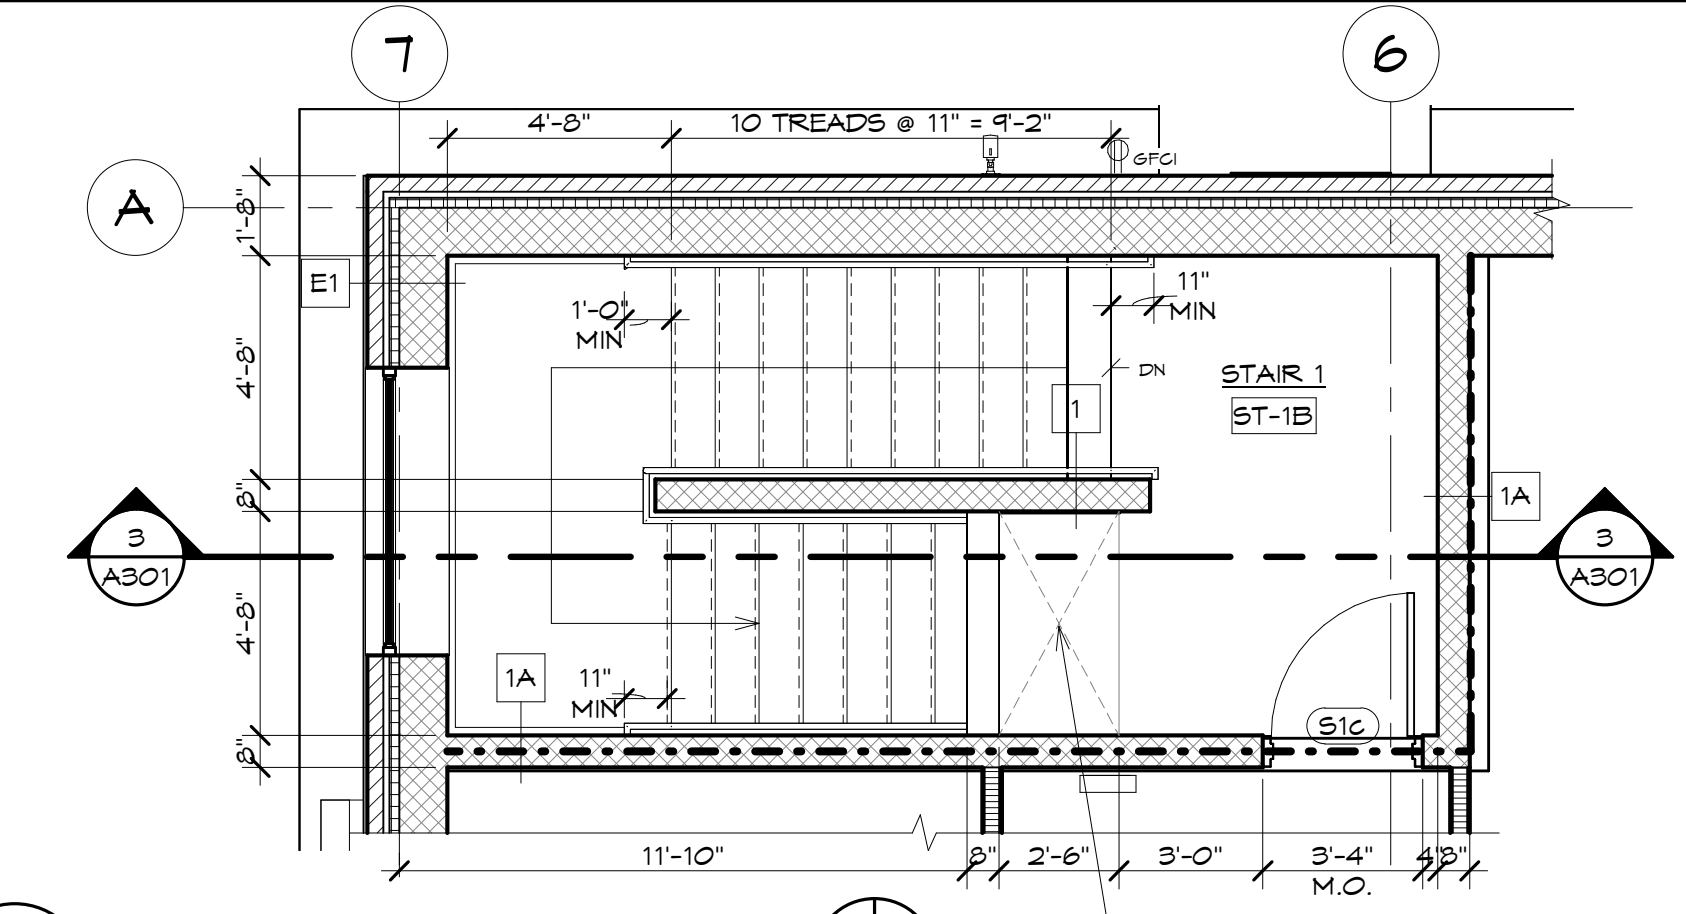


2 ENLARGED PLAN
A301 1/4" = 1'-0"
STAIR 1 SECOND FLOOR

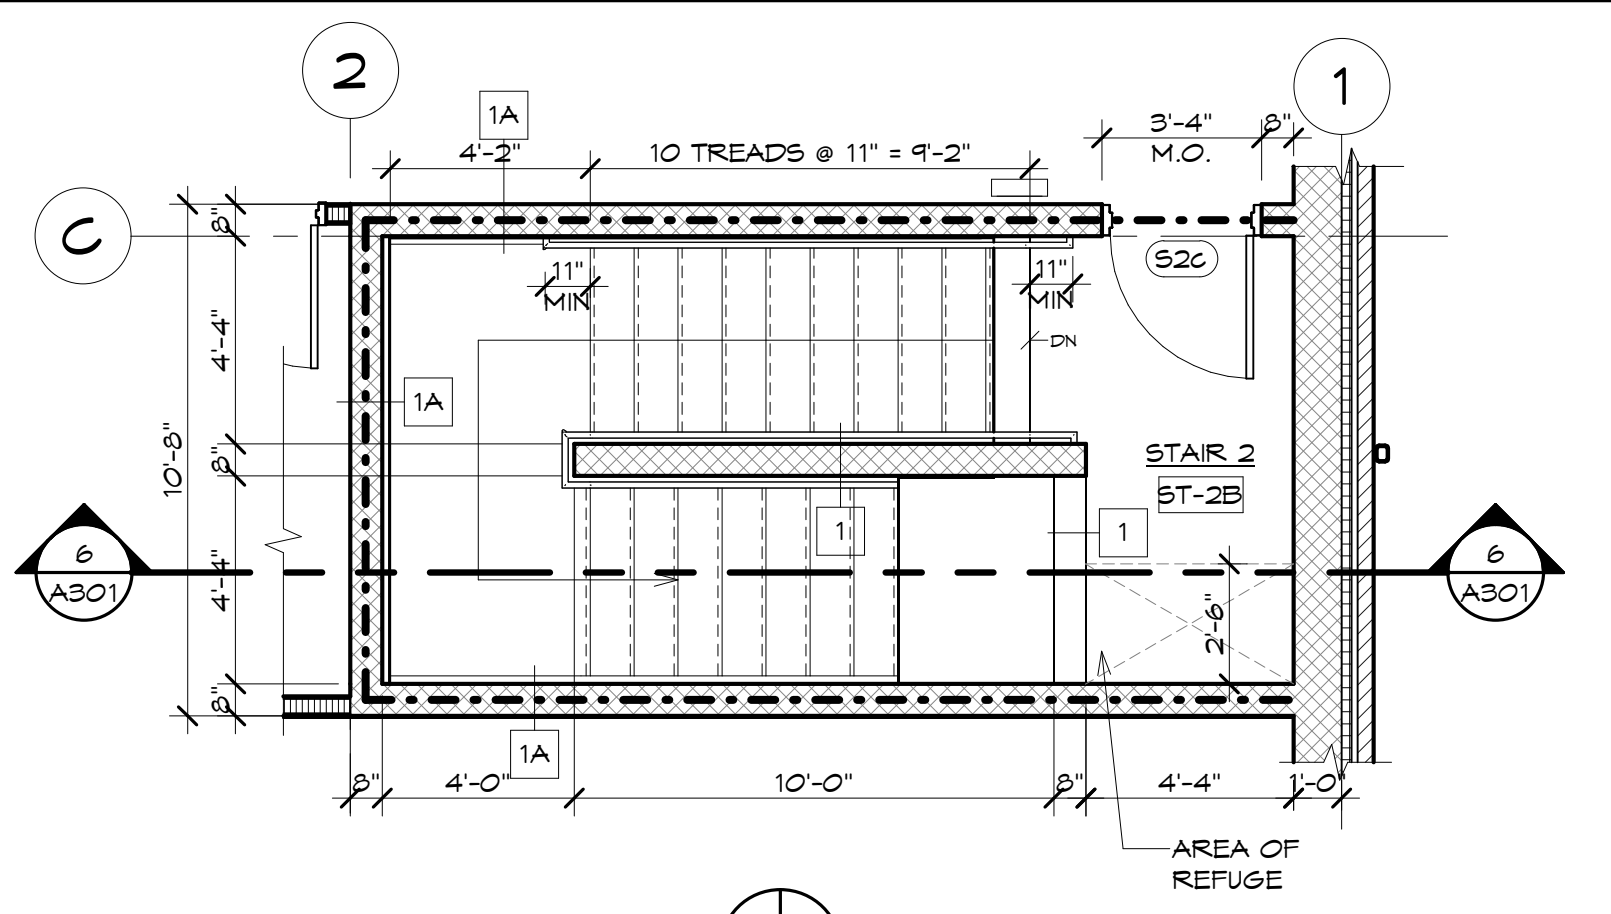


5 ENLARGED PLAN
A301 1/4" = 1'-0"
STAIR 2 SECOND FLOOR

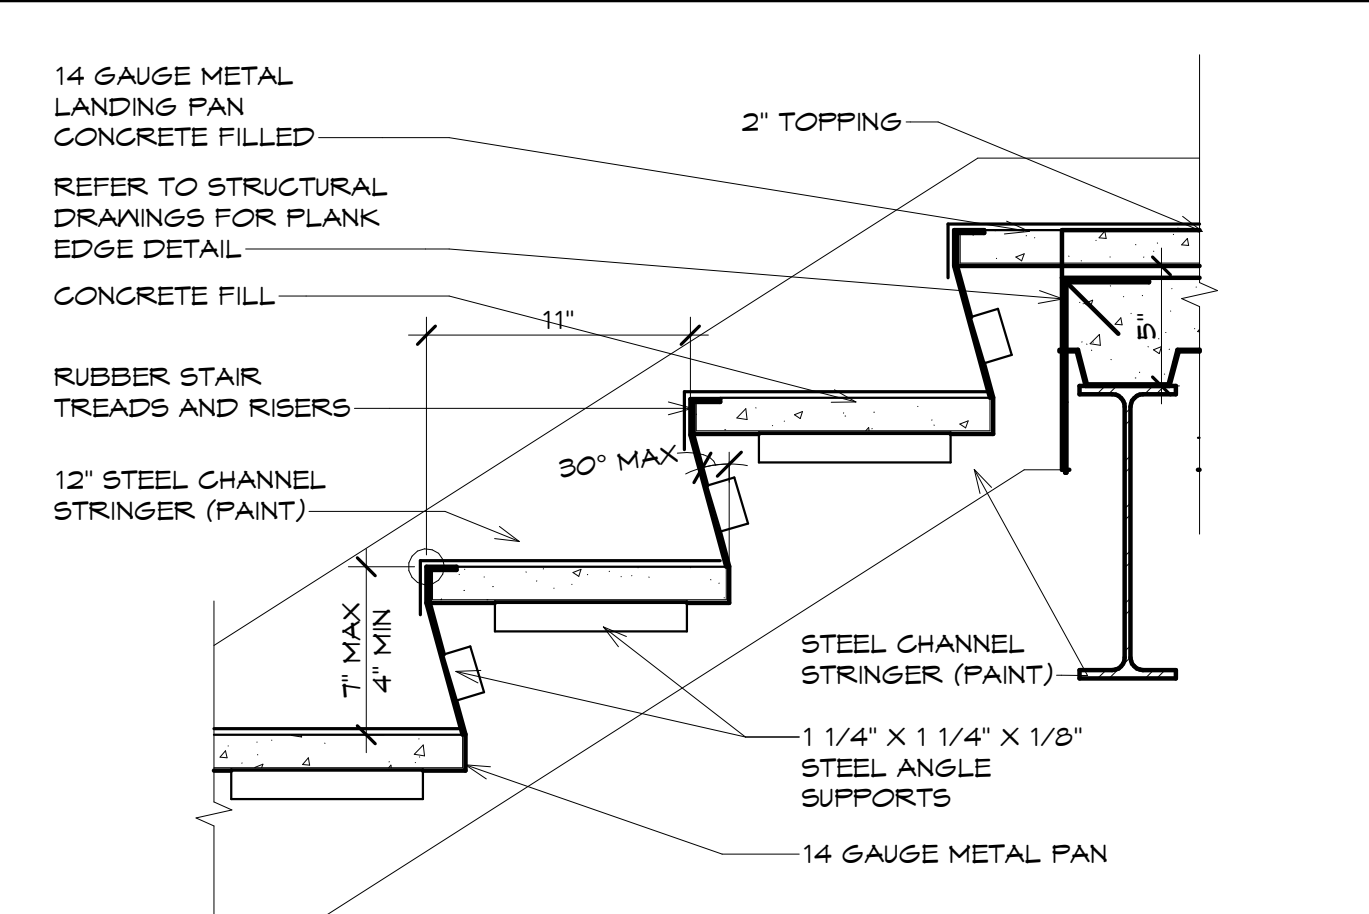


8 DETAIL
A301 1 1/2" = 1'-0"
STAIR 1 & 2 LANDING

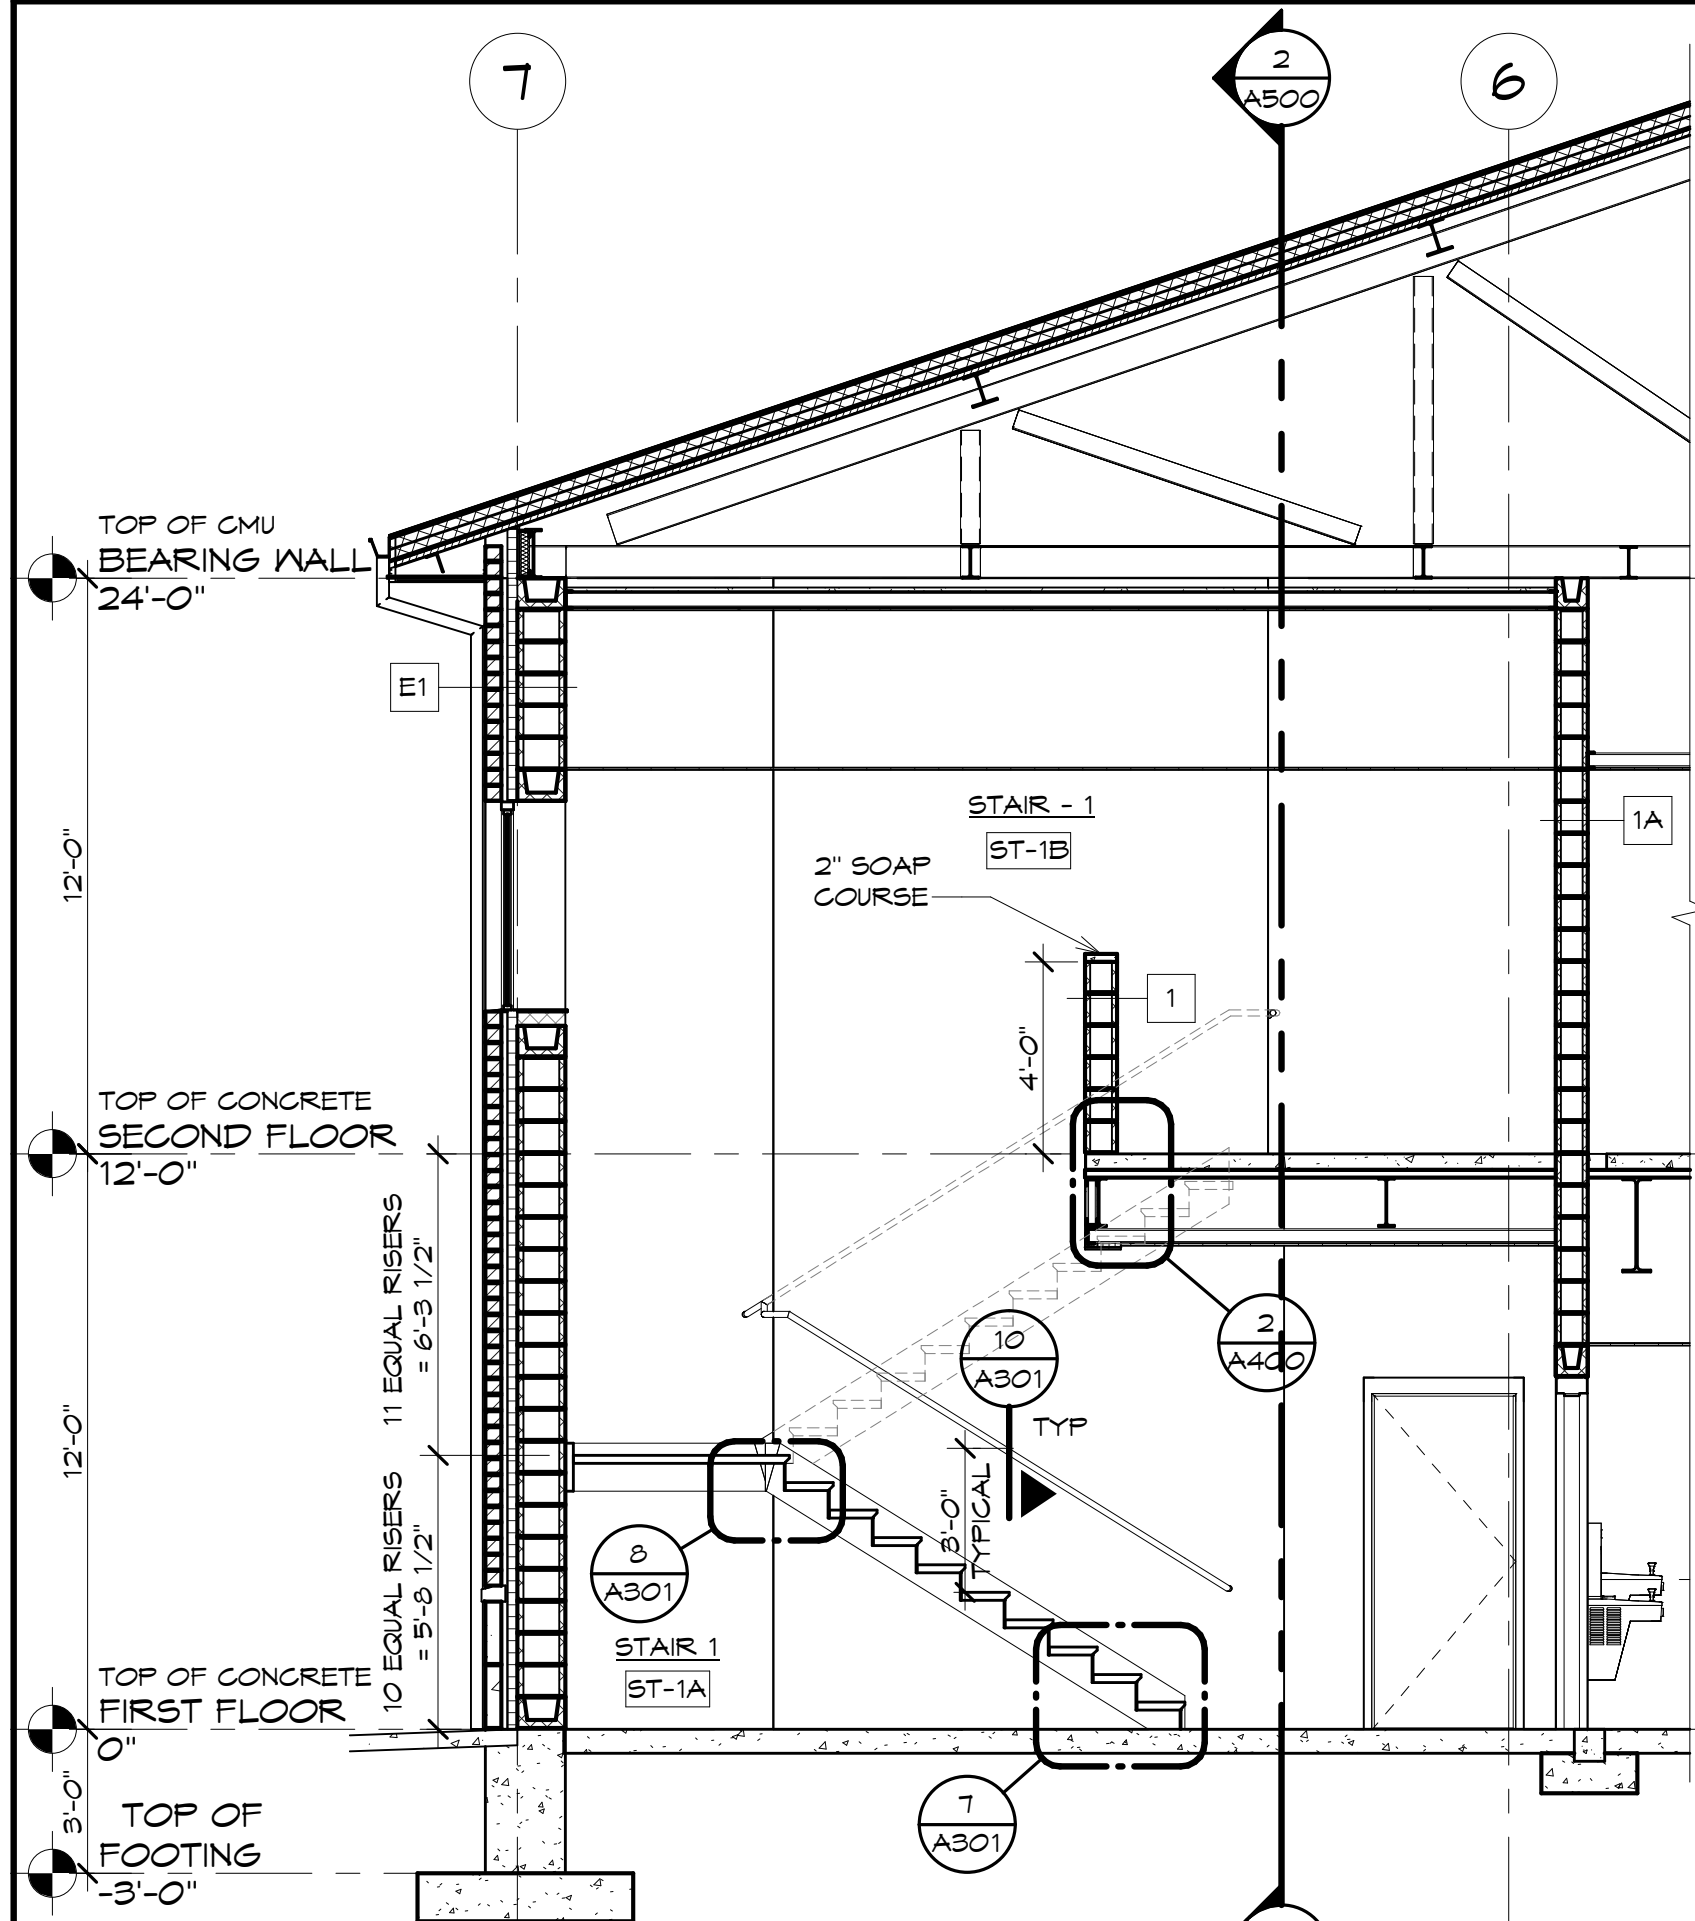


3 SECTION
A301 1/4" = 1'-0"
STAIR 1

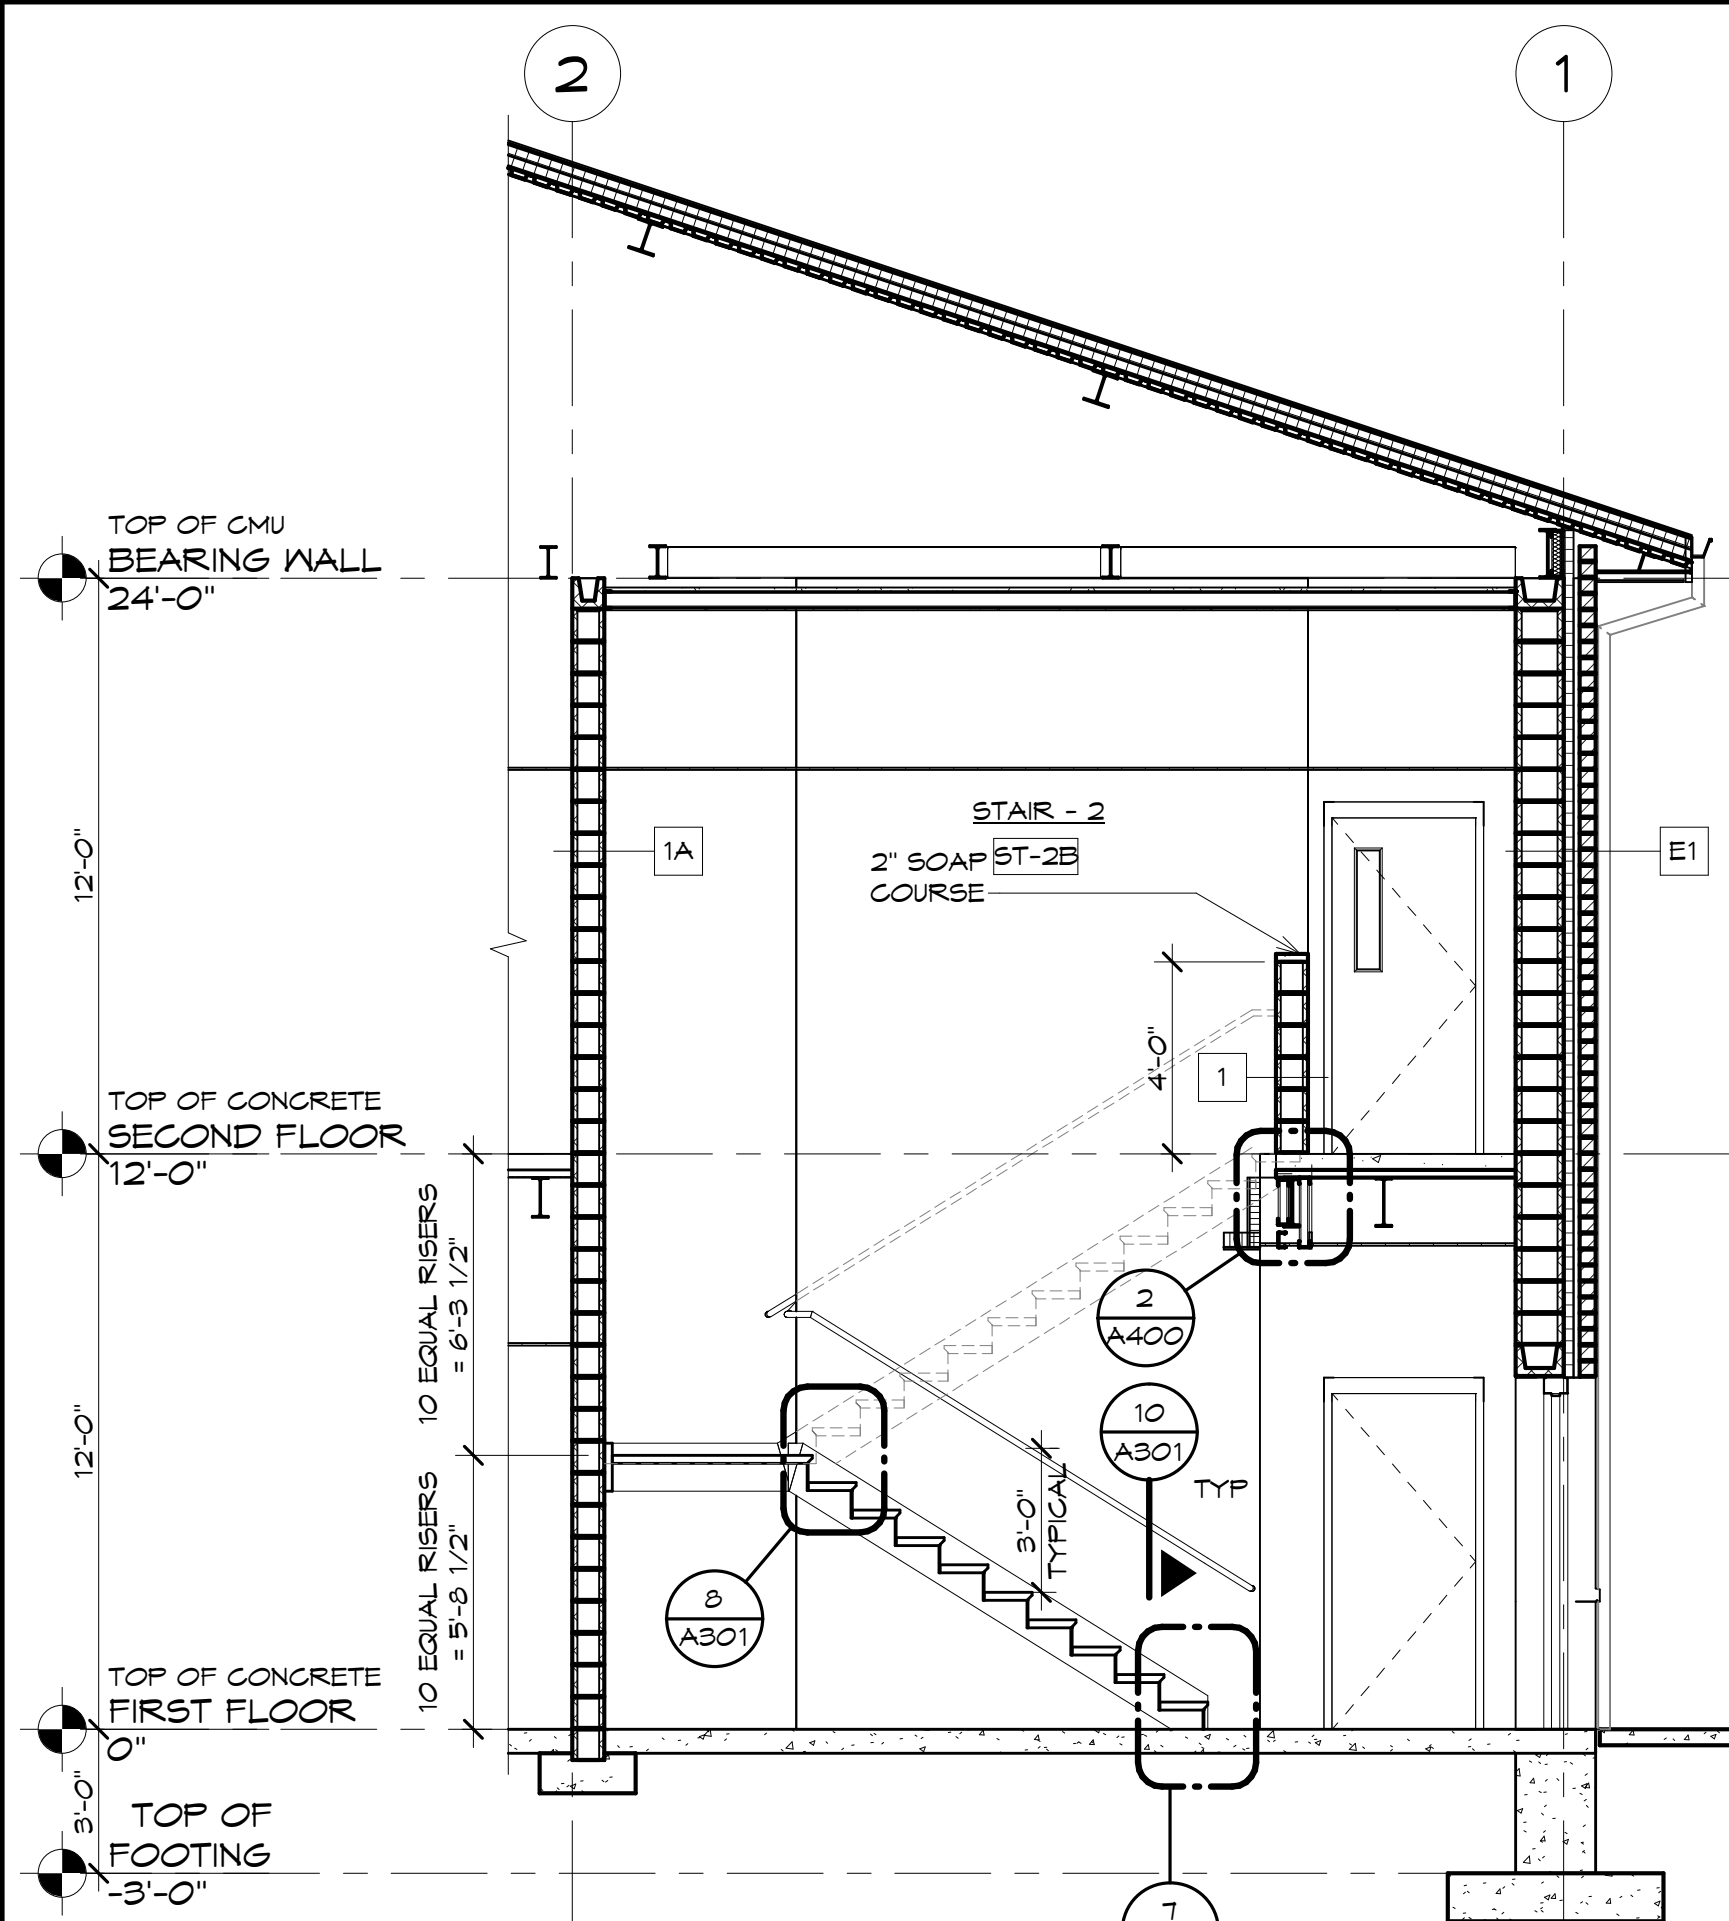

6 SECTION
A301 1/4" = 1'-0"
STAIR 2

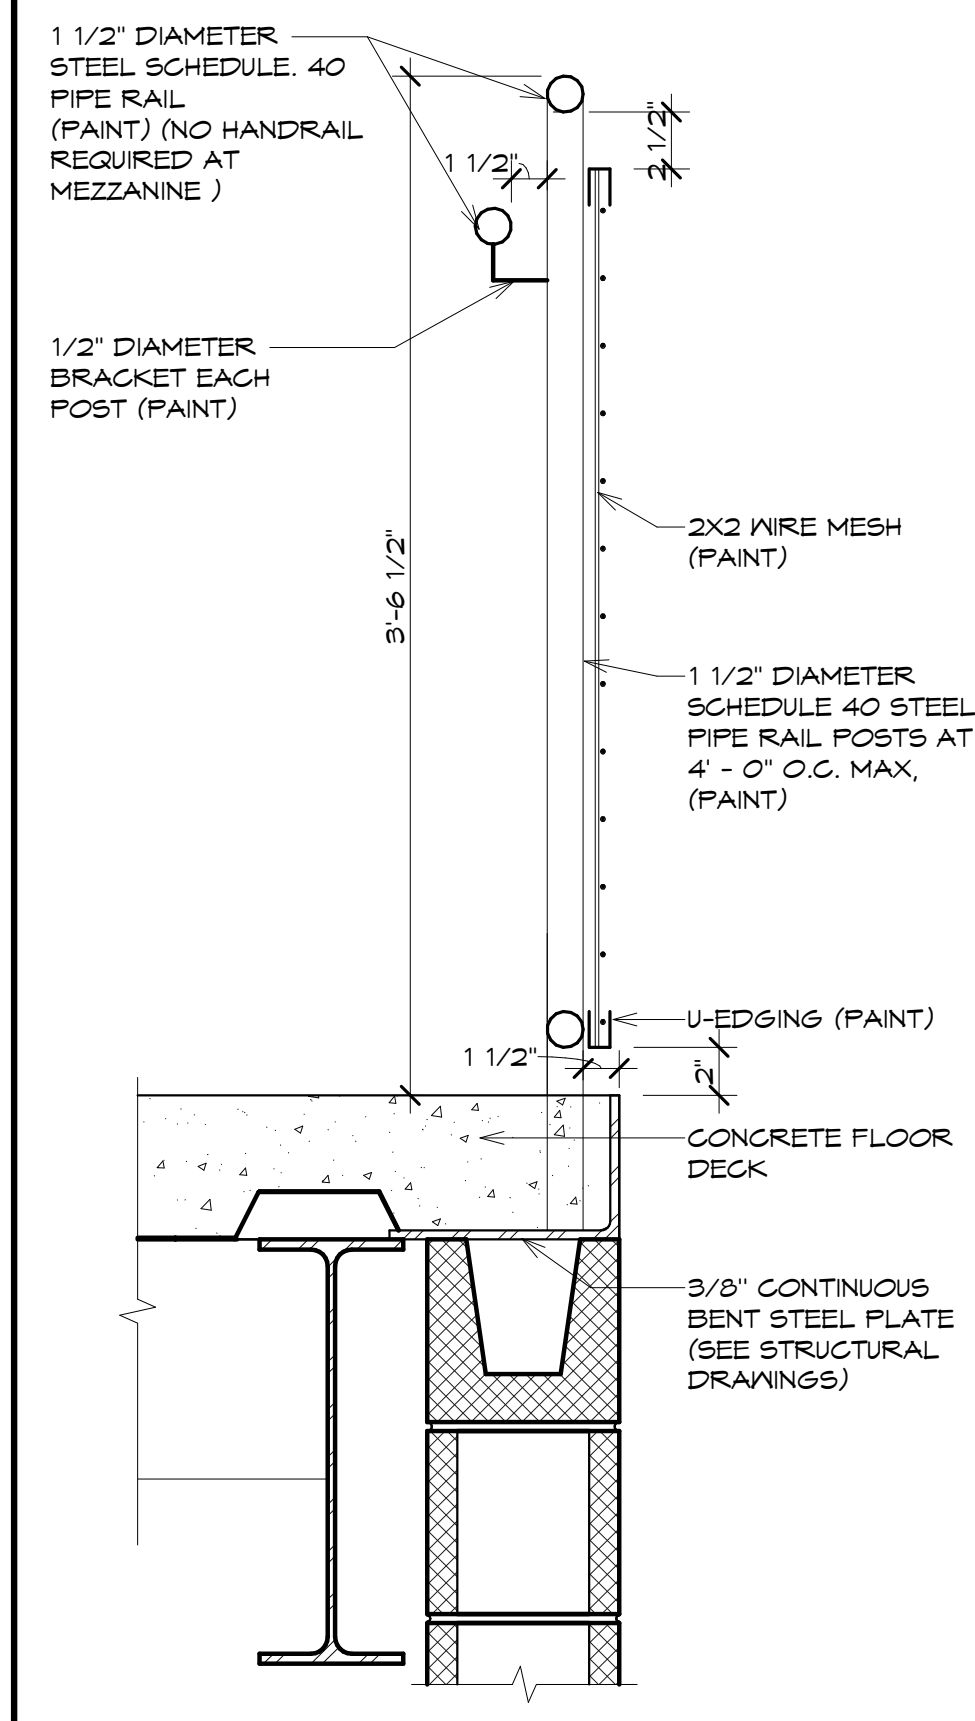

9 DETAIL
A301 1 1/2" = 1'-0"
MEZZANINE RAILING

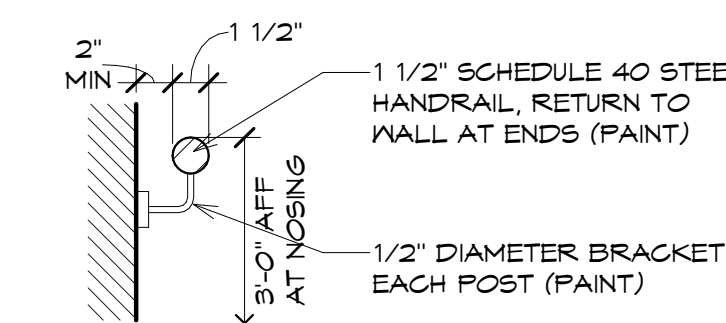

10 DETAIL
A301 1 1/2" = 1'-0"
HANDRAIL

BID PLANS

DATE:	6/9/2023
DRAWN BY:	Author
SCALE:	As Indicated
REVIEWED BY:	Approver
PROJECT NO.:	21-2343
FILE:	



NO.	DATE	DESCRIPTION

PORT EVEN FIRE DEPARTMENT,
ULSTER, NEW YORK

STAIR ENLARGED PLANS AND SECTIONS

SHEET:
A301

WARNING: - IT IS A VIOLATION OF NEW YORK EDUCATION LAW SECTION 7202.2 FOR ANY PERSON, UNLESS HE IS ACTING UNDER THE DIRECTION OF A LICENSED PROFESSIONAL ENGINEER OR LAND SURVEYOR, TO ALTER THIS DOCUMENT IN ANY WAY. IF A ALTERED THE ALTERNATE PERSON SHALL COMPLY WITH THE REQUIREMENTS OF NEW YORK EDUCATION LAW, SECTION 7202.2.