




1 ENLARGED PLAN
1/4" = 1'-0"
STAIR 3 FIRST FLOOR
PLAN NORTH

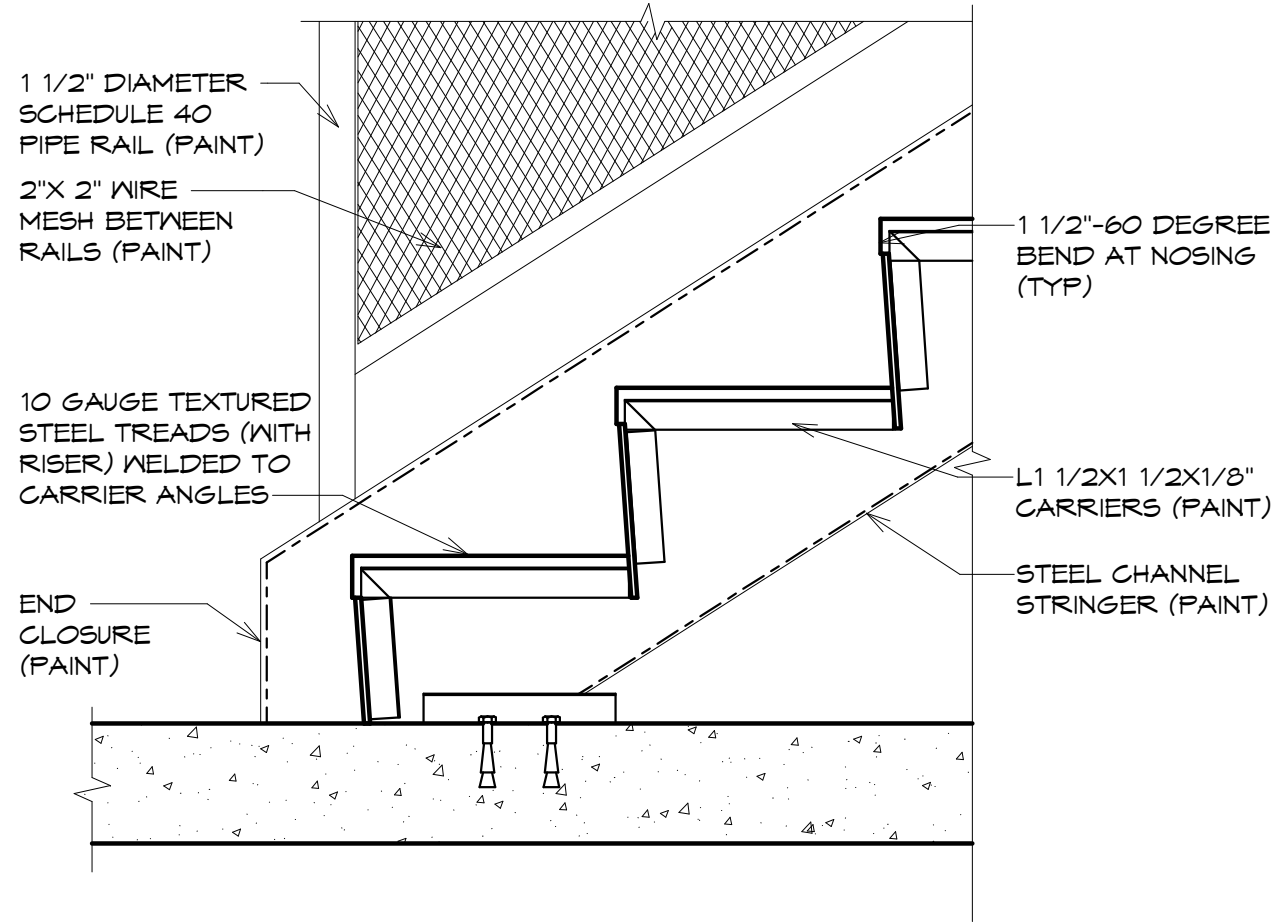


4 DETAIL
1 1/2" = 1'-0"
STAIR 3 BASE

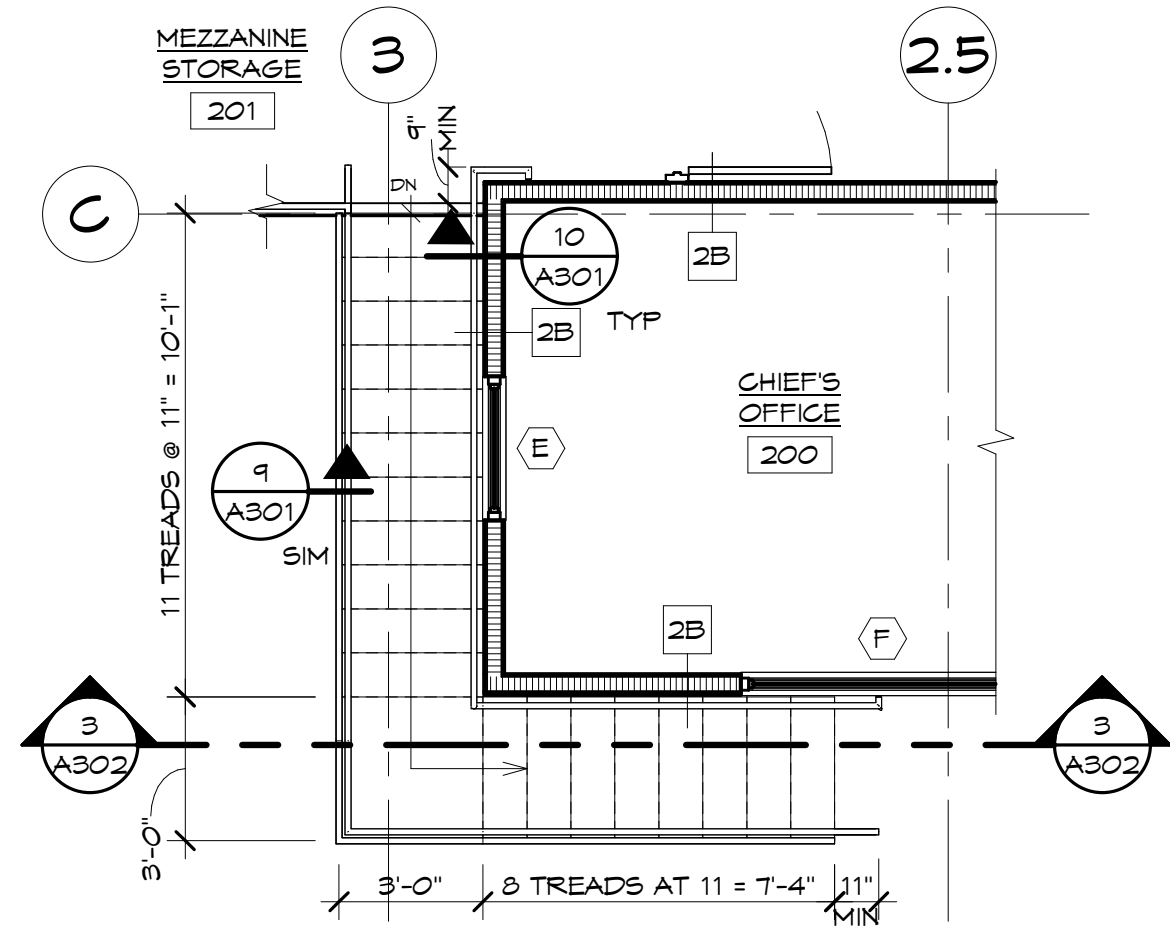

2 ENLARGED PLAN
1/4" = 1'-0"
STAIR 3 SECOND FLOOR
PLAN NORTH

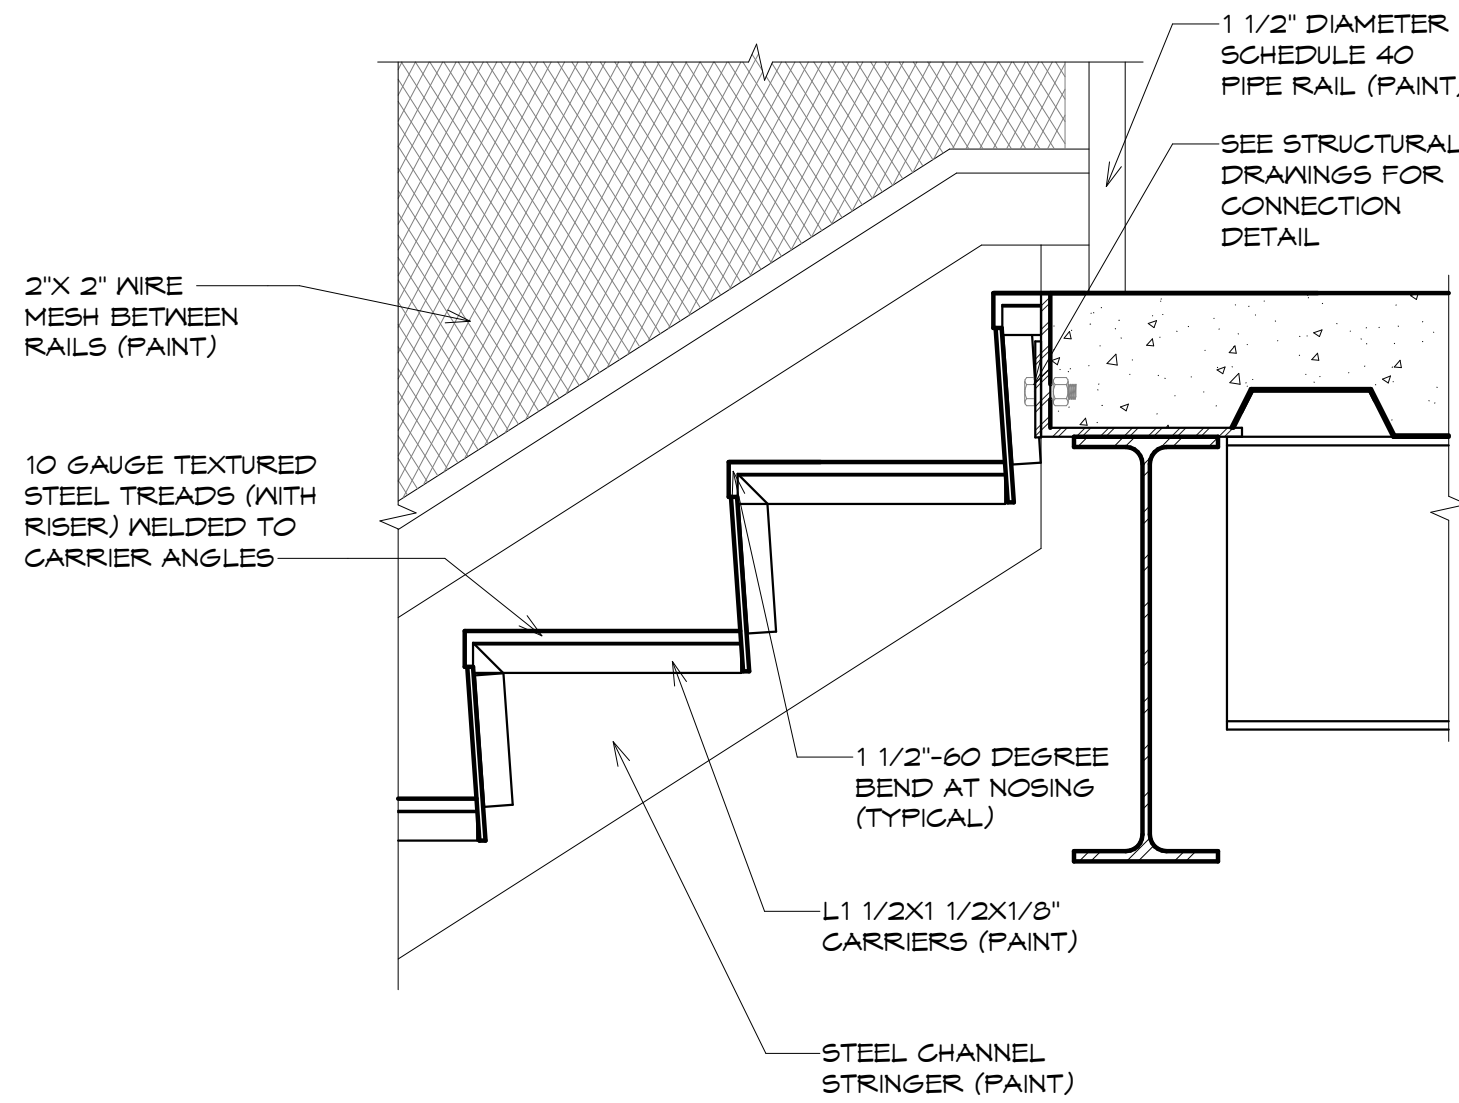

5 DETAIL
1 1/2" = 1'-0"
STAIR 3 LANDING

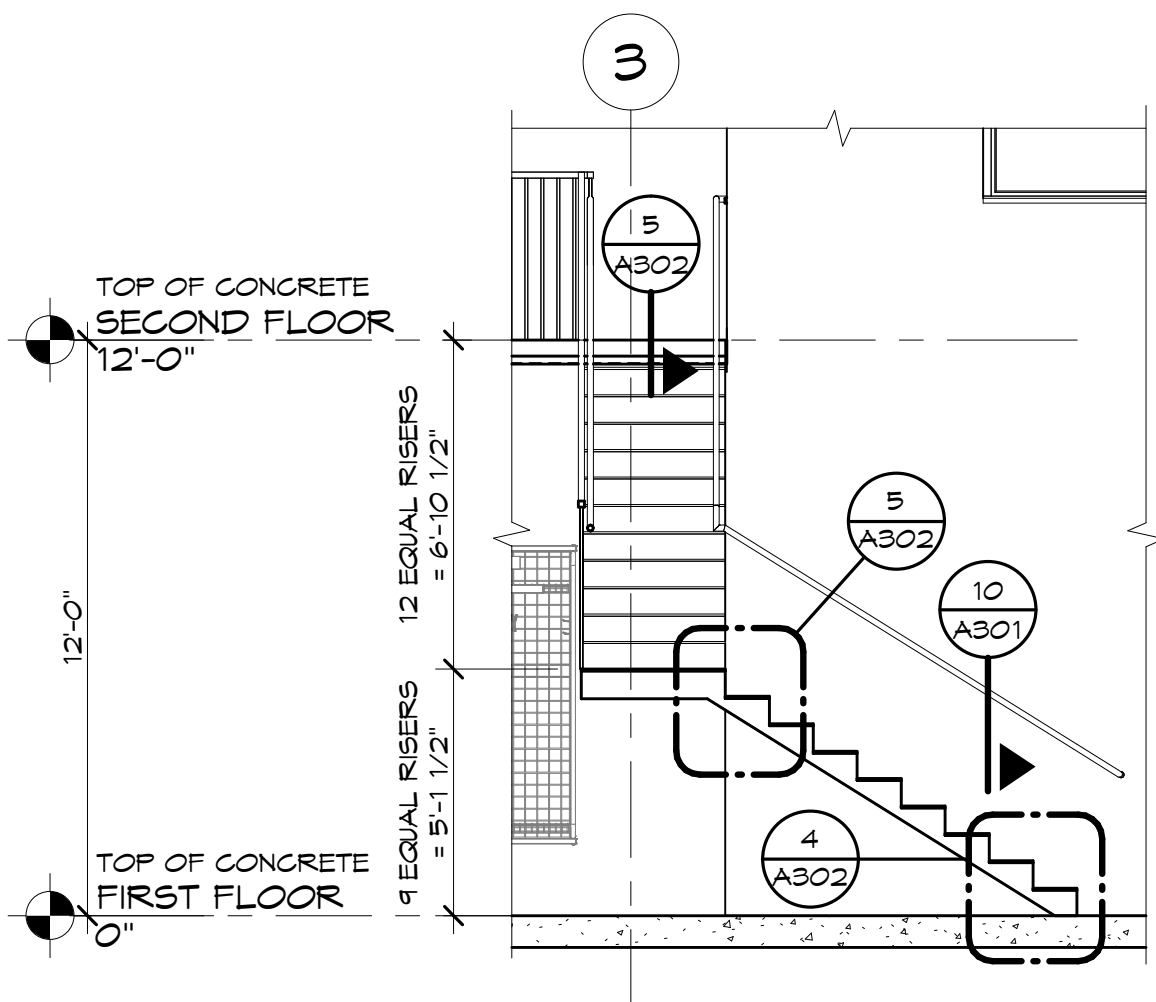

3 SECTION
1/4" = 1'-0"
STAIR 3

BID PLANS

DATE:	6/9/2023
DRAWN BY:	Author
SCALE:	As indicated
REVIEWED BY:	Approver
PROJECT NO.:	21-2343
FILE:	



REVISIONS	
NO.	DESCRIPTION

PORT EWEN FIRE DEPARTMENT,
ULSTER, NEW YORK

STAIR ENLARGED PLAN AND SECTION

SHEET:
A302