


FLOOR FINISH LEGEND


-  CERAMIC TILE
-  EPOXY FLOOR COATING, TYPE 1
-  EPOXY FLOOR COATING, TYPE 2
-  EPOXY FLOOR COATING, TYPE 3
-  SEALED CONCRETE
-  SHEET VINYL
-  RUBBER TREADS/ LANDING (INTERMEDIATE AND FLOOR LEVELS)
-  WALK-OFF MAT




1 FIRST FLOOR FINISH PLAN
A800 1/8" = 1'-0"

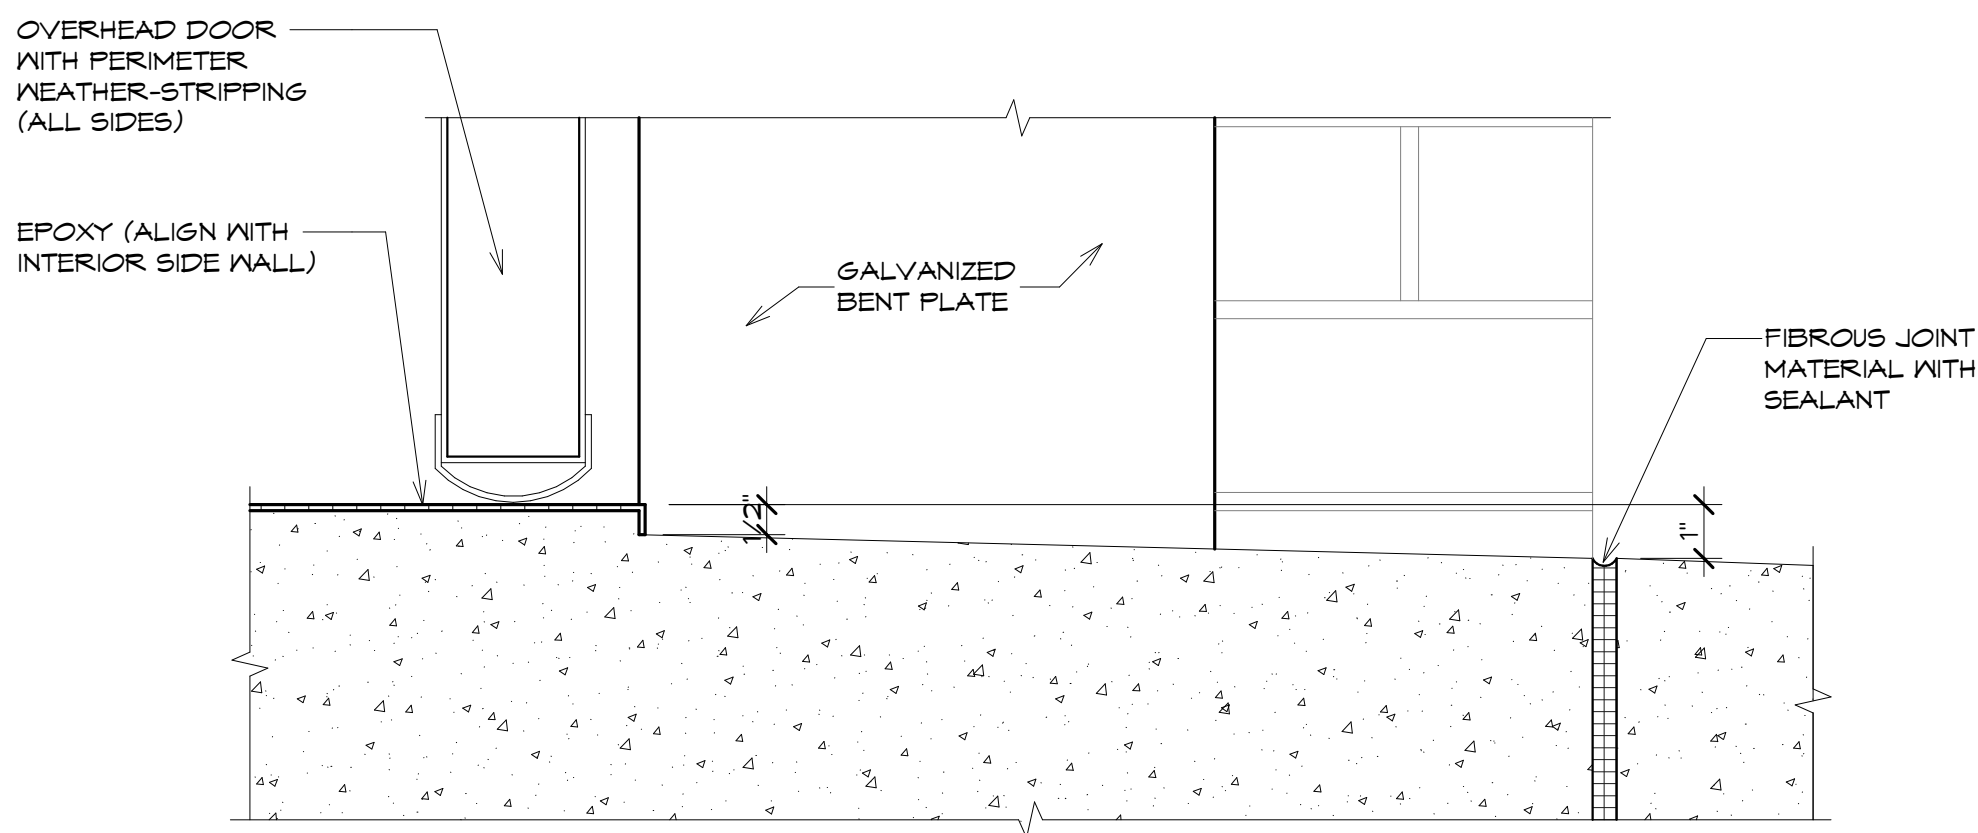


2 DETAIL
A800 3" = 1'-0" EPOXY AT OVERHEAD DOOR

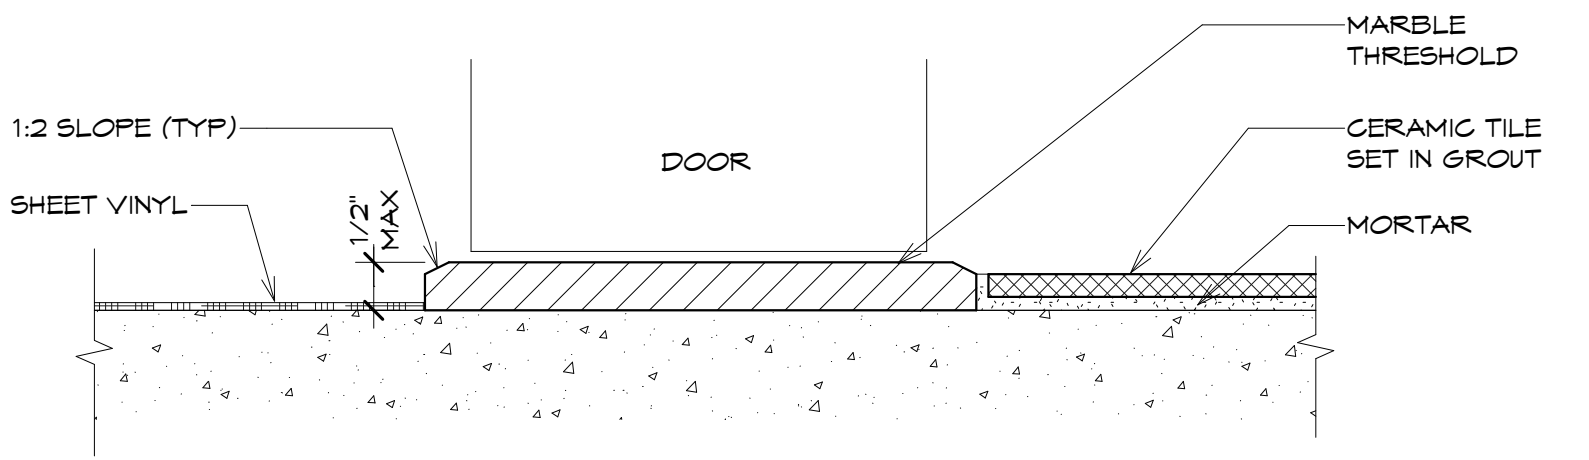


3 DETAIL
A800 6" = 1'-0" MARBLE THRESHOLD

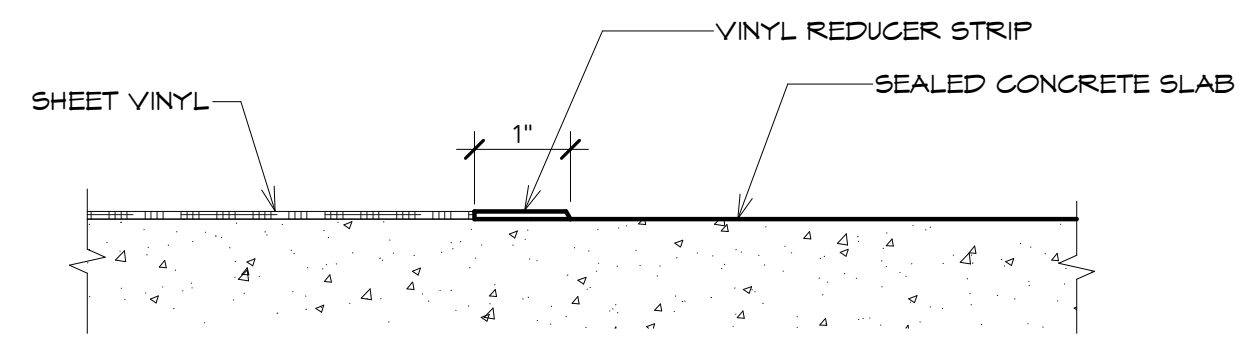


4 DETAIL
A800 6" = 1'-0" SHEET VINYL TO SEALED CONCRETE TRANSITION

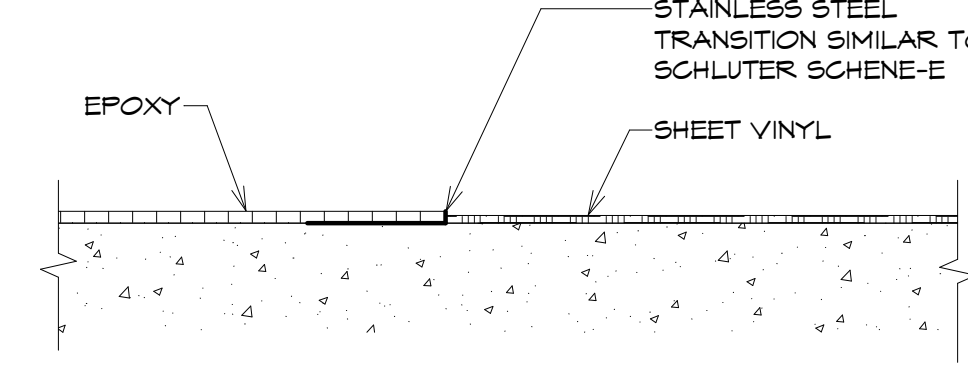

5 DETAIL
A800 6" = 1'-0" EPOXY TO SHEET VINYL TRANSITION

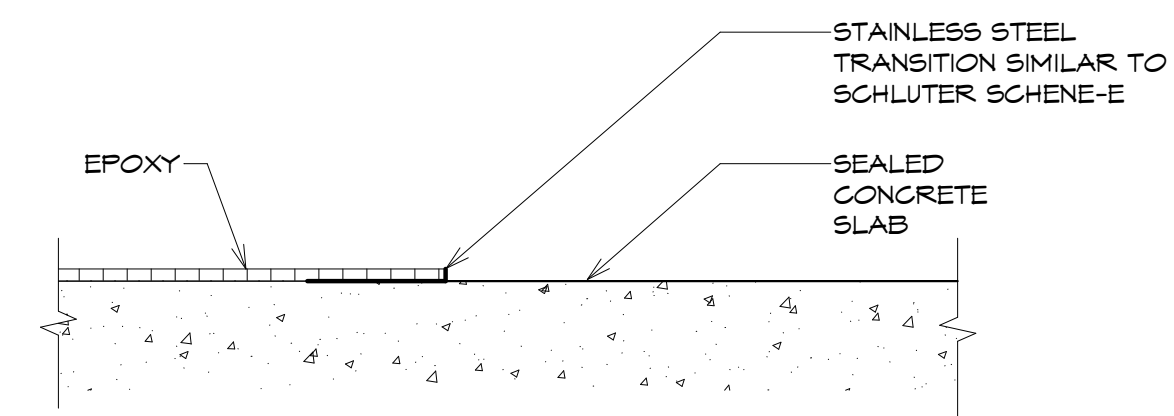

6 DETAIL
A800 6" = 1'-0" EPOXY TO SEALED CONCRETE TRANSITION

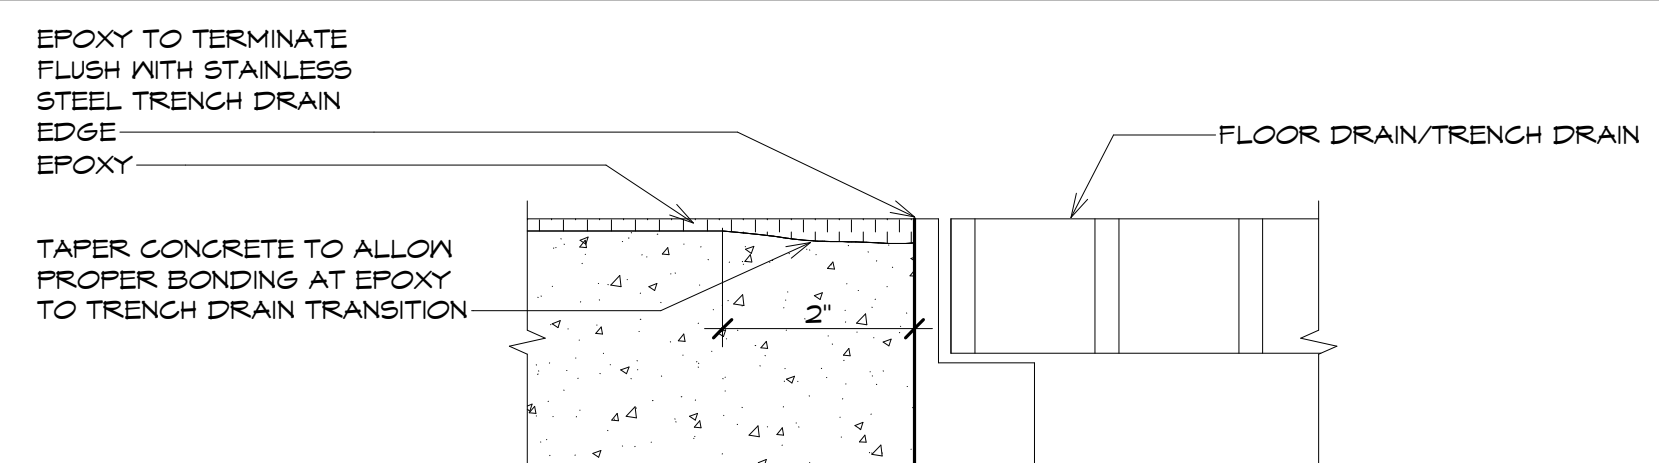

7 DETAIL
A800 6" = 1'-0" EPOXY TO FLOOR DRAIN/TRENCH DRAIN

DATE:	6/9/2023
DRAWN BY:	Author
SCALE:	As Indicated
REVIEWED BY:	Approver
PROJECT NO.:	21-2343
FILE:	



NO.	DATE	DESCRIPTION

PORT EMMEN FIRE DEPARTMENT,
ULSTER, NEW YORK

FIRST FLOOR FINISH PLAN AND DETAILS

SHEET:
A800

BID PLANS

WARNING: IT IS A VIOLATION OF NEW YORK EDUCATION LAW SECTION 7202.2 FOR ANY PERSON, UNLESS HE IS ACTING UNDER THE DIRECTION OF A LICENSED PROFESSIONAL ENGINEER OR LAND SURVEYOR, TO ALTER THIS DOCUMENT IN ANY WAY. IF ALTERED THE ALTERED PERSON SHALL COMPLY WITH THE REQUIREMENTS OF NEW YORK EDUCATION LAW SECTION 7202.2.