

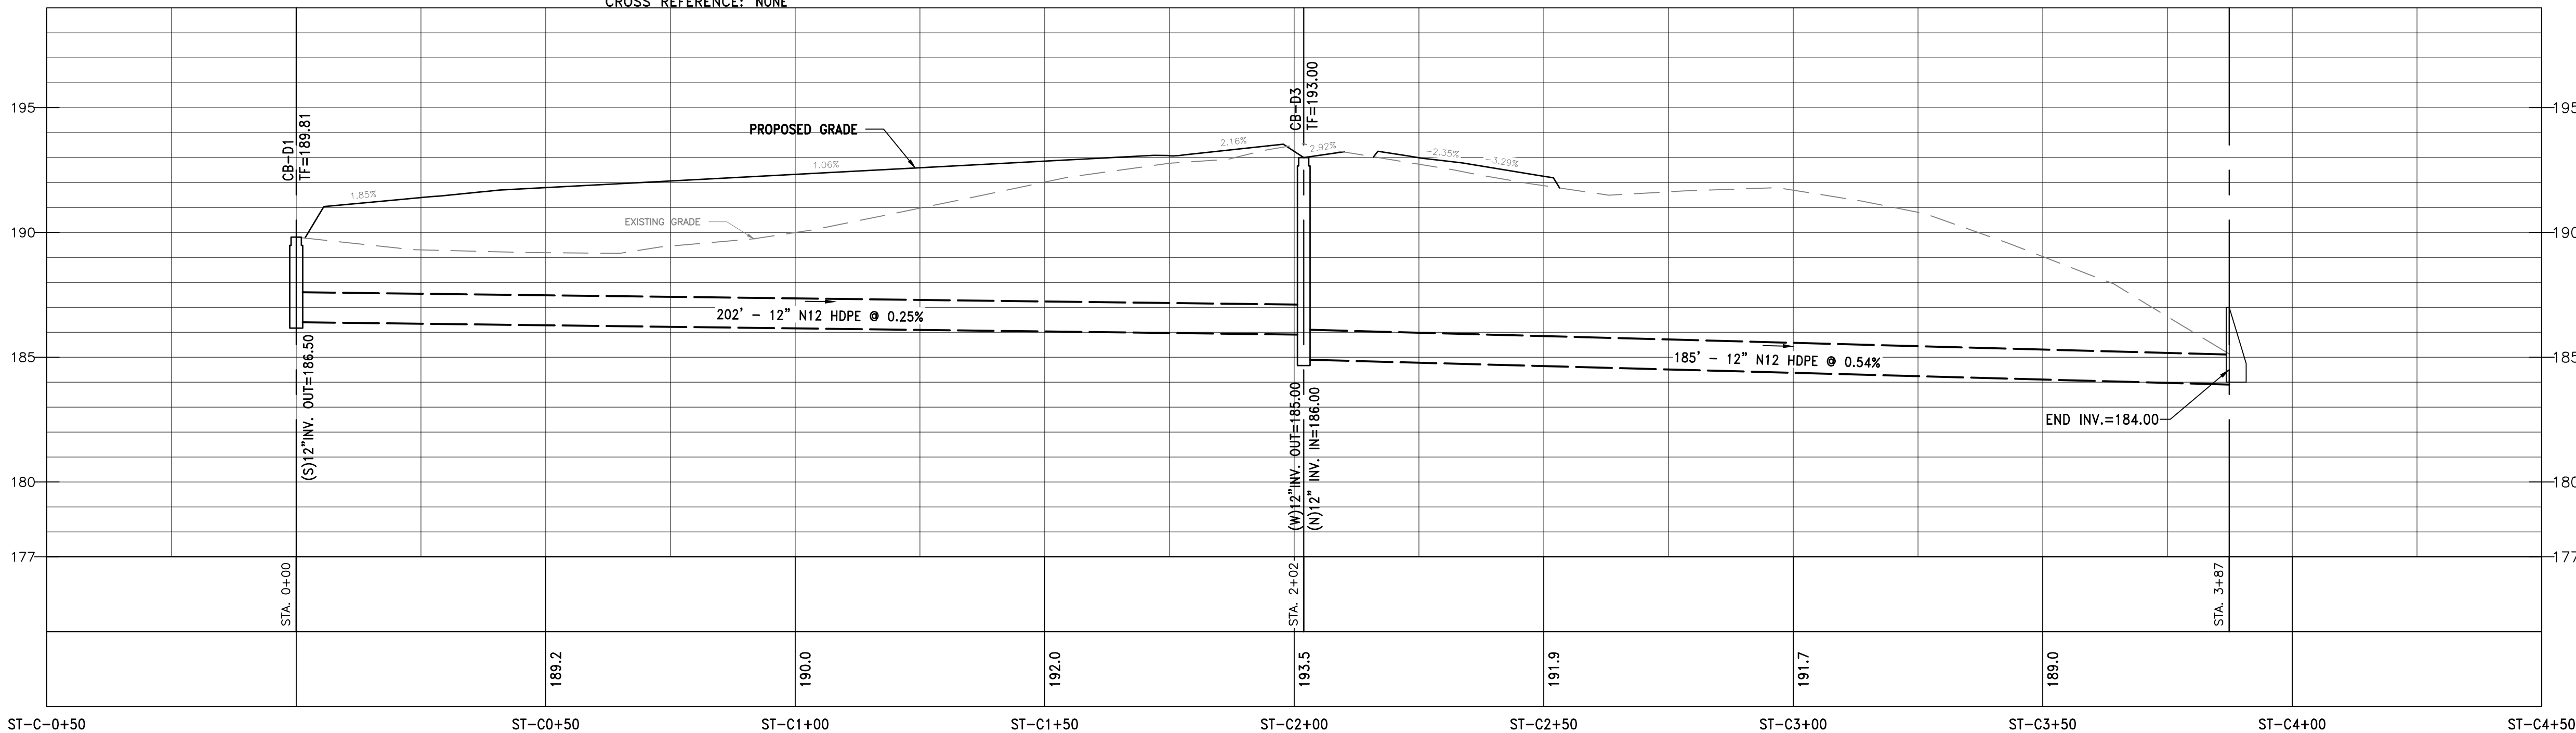


H:\Drawings\Port Ewen\Civil site work\C-104-PROPOSED UTILITIES.dwg

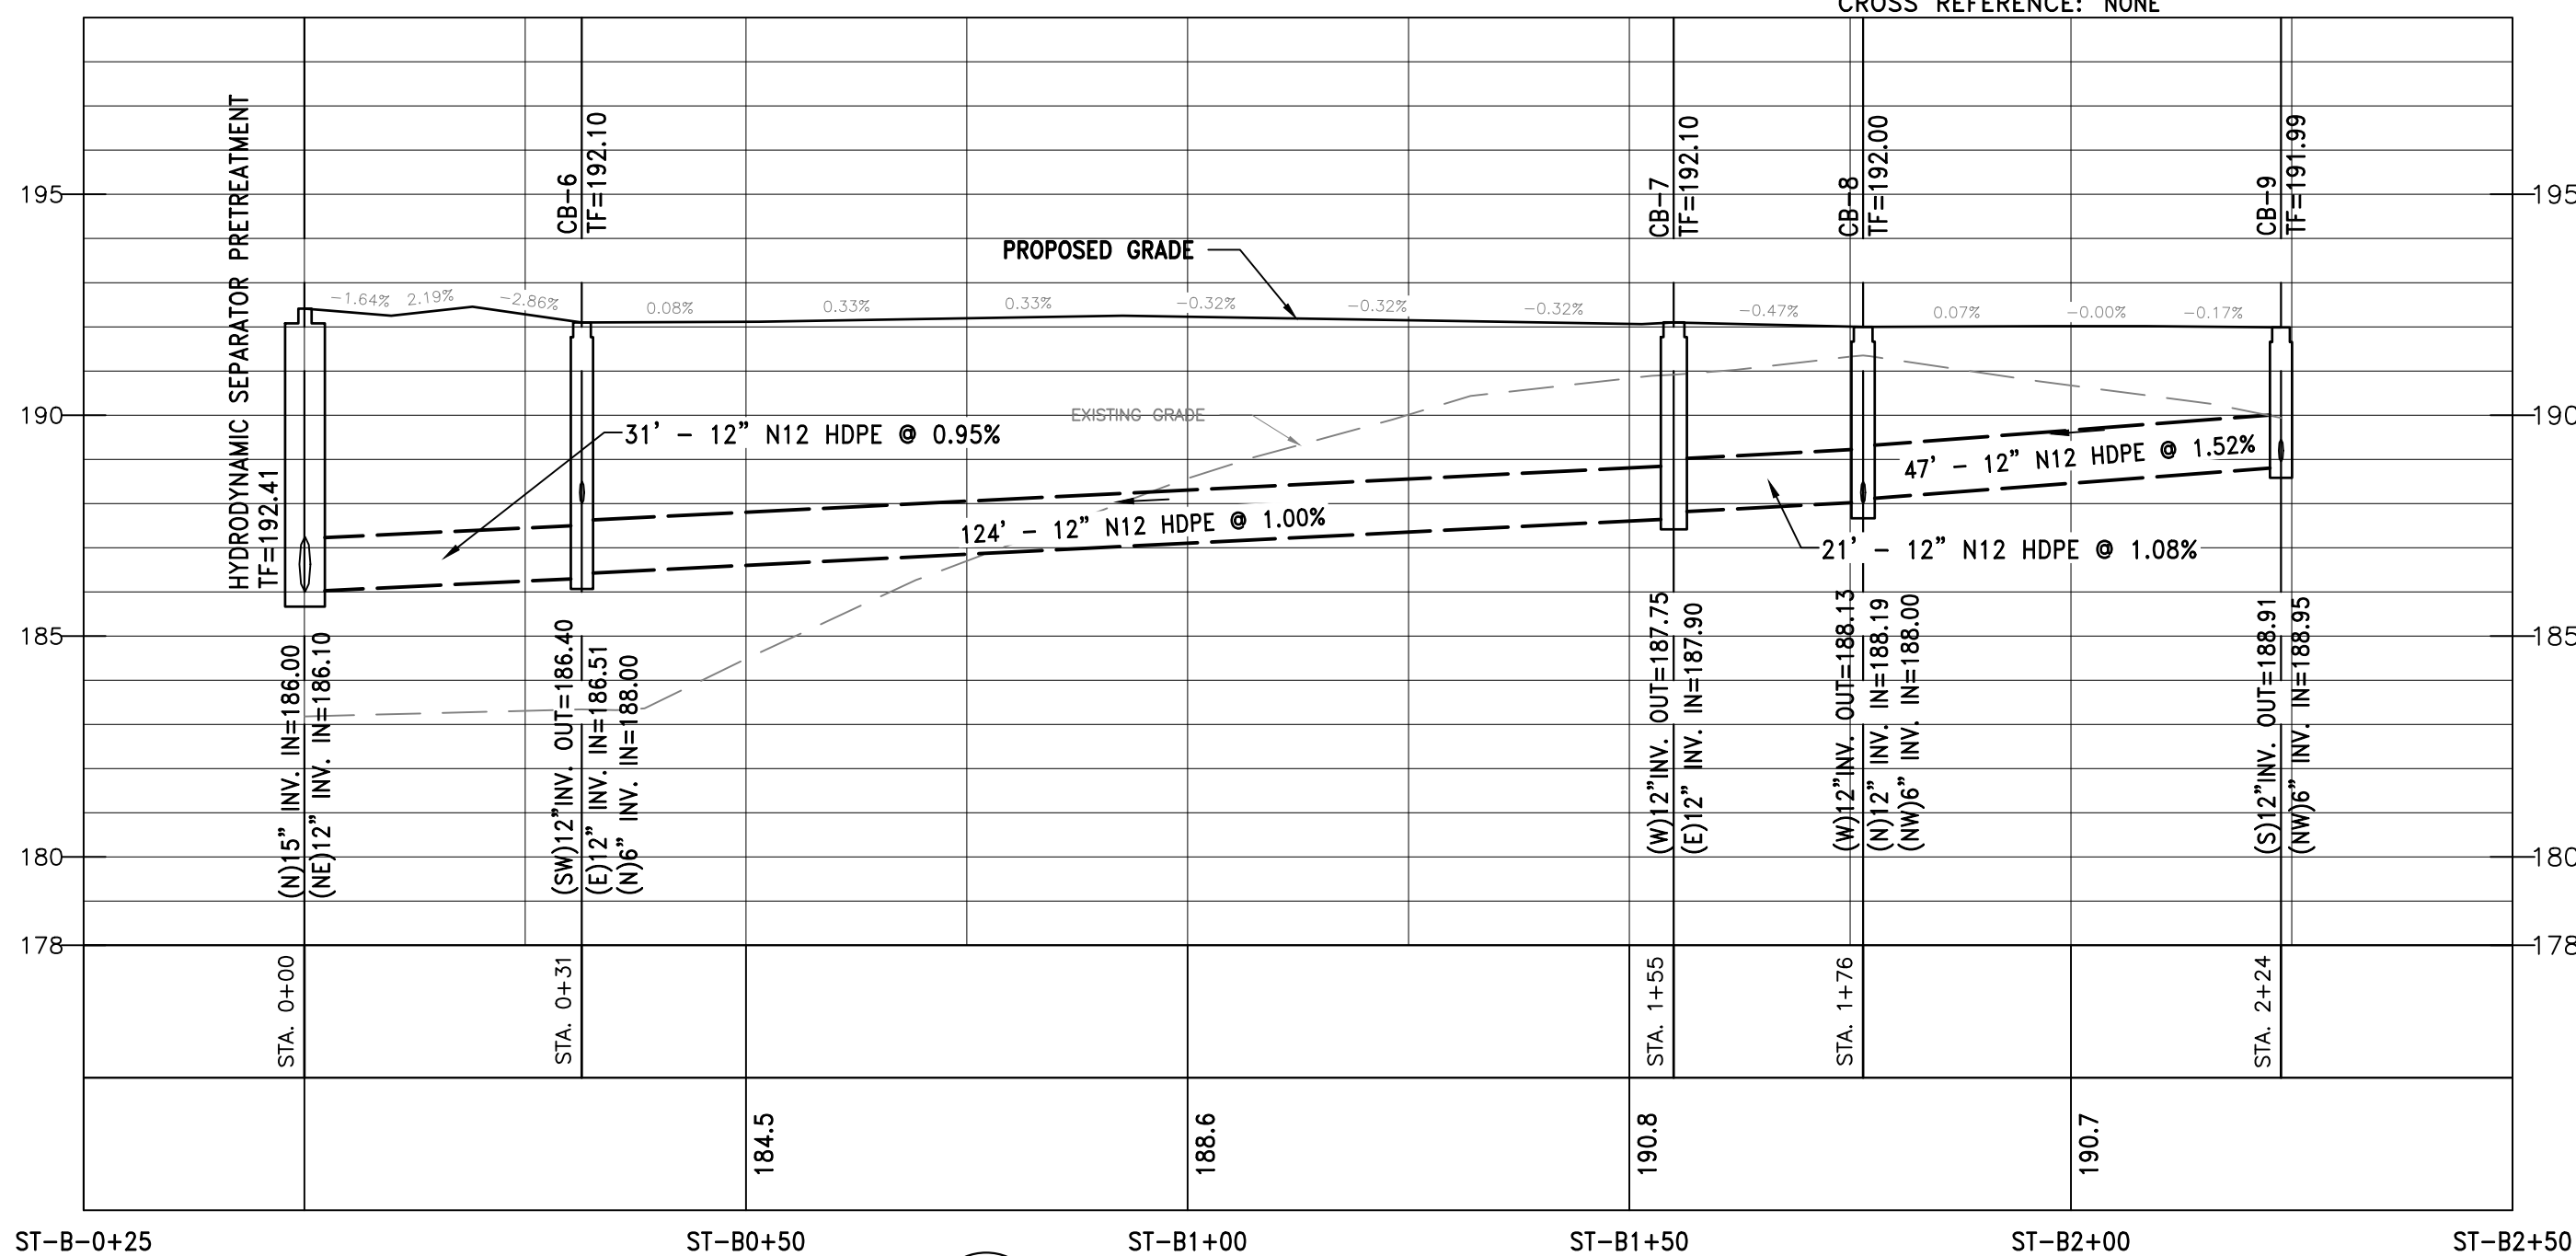

DATE: 6/20/2023
DRAWN BY: ERNSTJ
SCALE: AS SHOWN
REVIEWED BY:
PROJECT NO.: 21-2343
FILE: C-104-PROPOSED UTILITIES.dwg

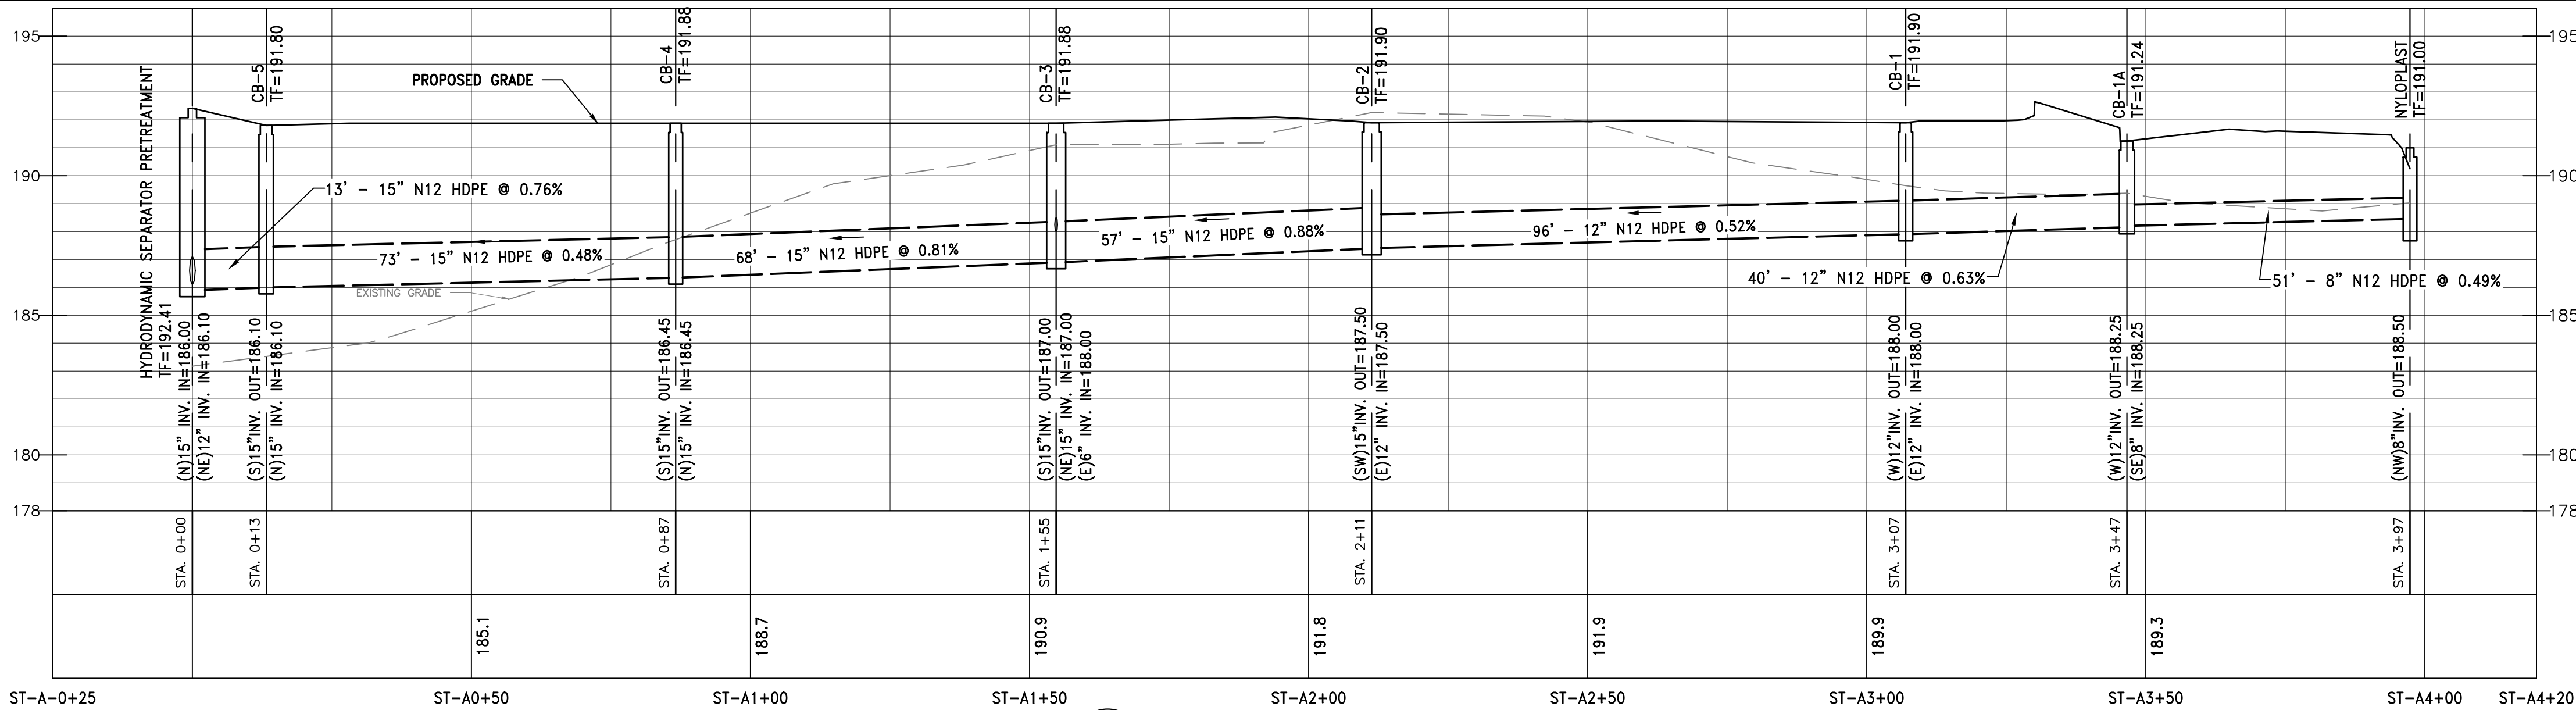

REVISIONS	
NO.	DESCRIPTION

PORT EWEN FIRE
DEPARTMENT
ULSTER COUNTY, NY

DRAINAGE PROFILES

BID PLANS

SHEET:
C-202

WARNING: IT IS A VIOLATION OF NEW YORK EDUCATION LAW SECTION 7209.2, FOR ANY PERSON, UNLESS HE IS ACTING UNDER THE DIRECTION OF A LICENSED PROFESSIONAL ENGINEER OR LAND SURVEYOR, TO ALTER THIS DOCUMENT IN ANY WAY. IF ALTERED THE ALTERING PERSON SHALL COMPLY WITH THE REQUIREMENTS OF NEW YORK EDUCATION LAW, SECTION 7209.2.