




H:\Drawings\Port Ewen\Civil site work\C-104-PROPOSED UTILITIES-ALT 2.dwg

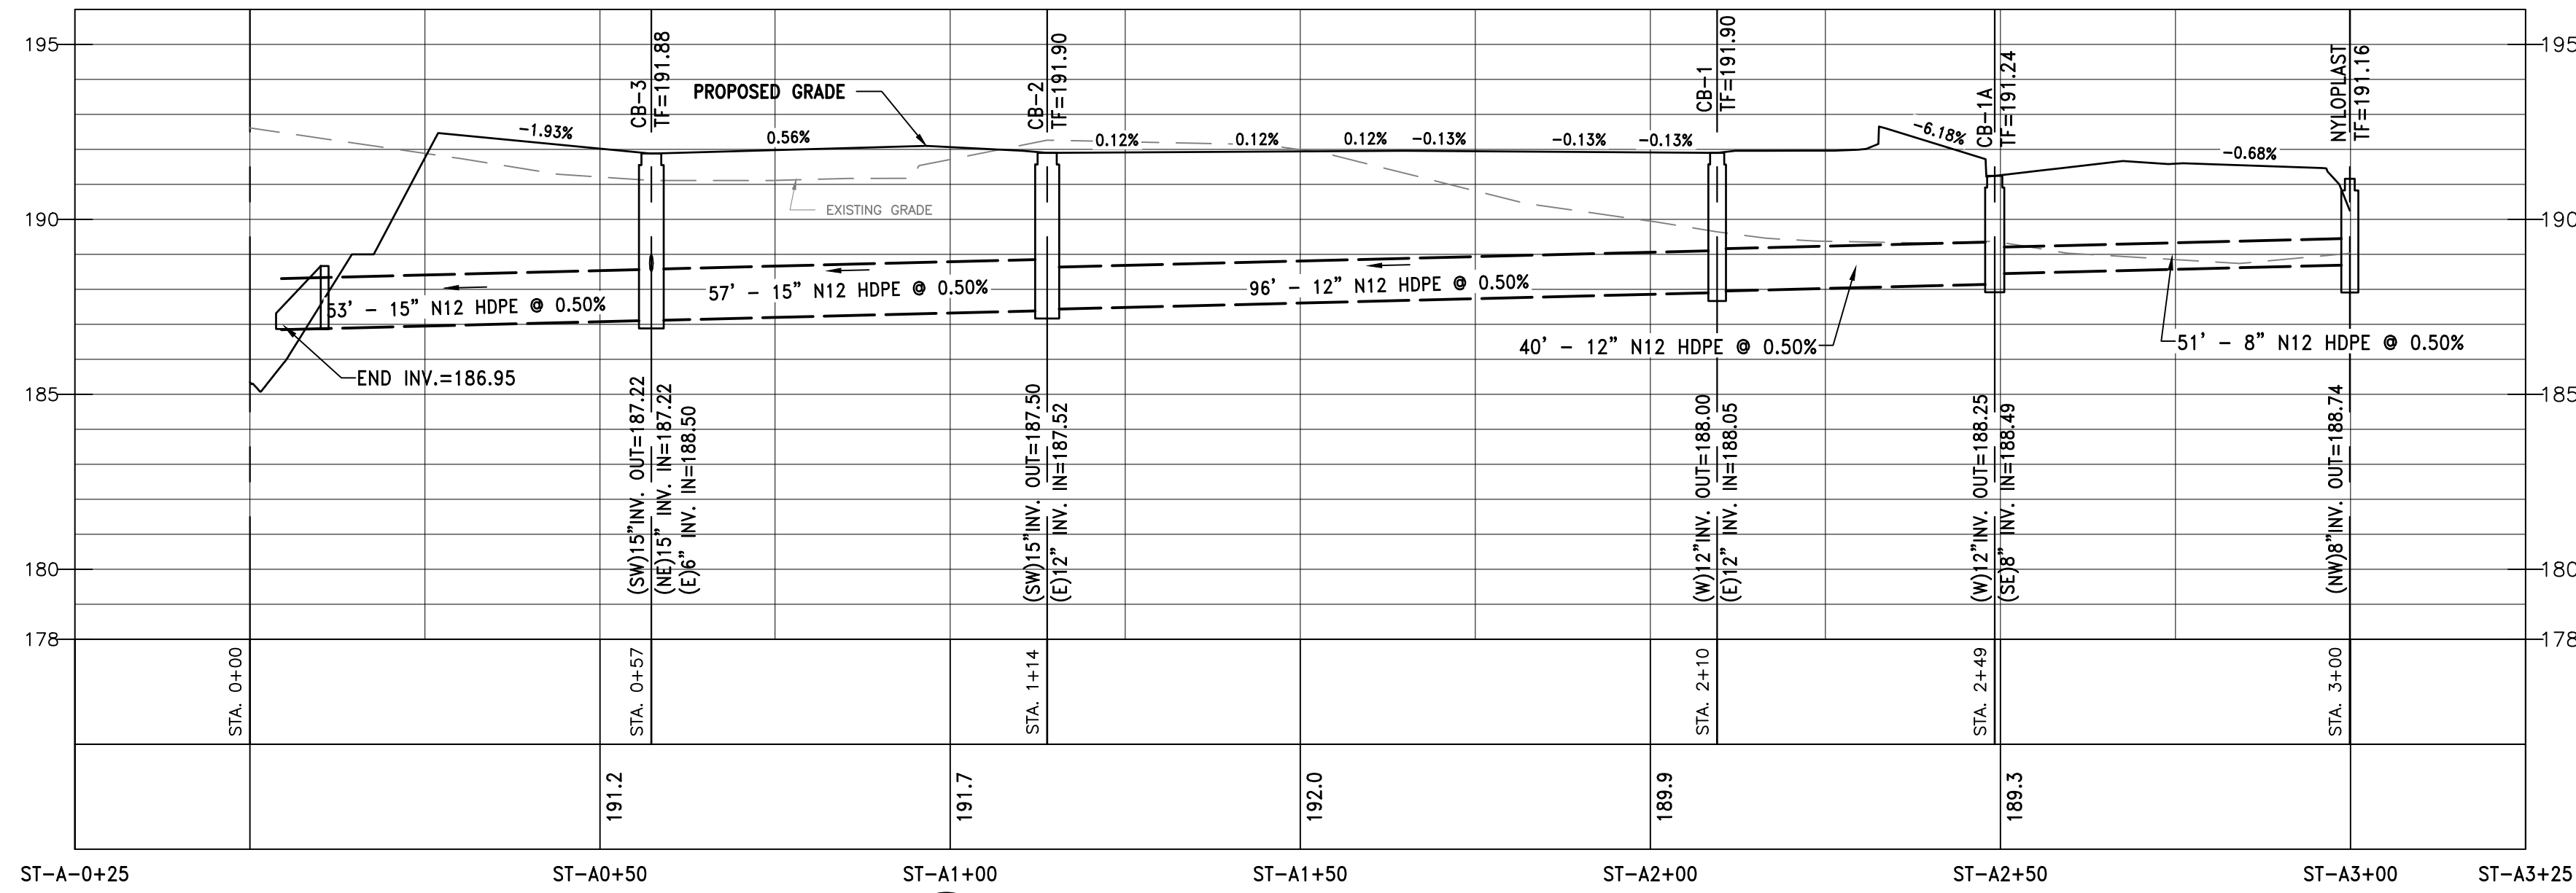

1
C-202A STORM PROFILE A
SCALE: HORZ. 1" = 20'
VERT. 1" = 4'
CROSS REFERENCE: NONE

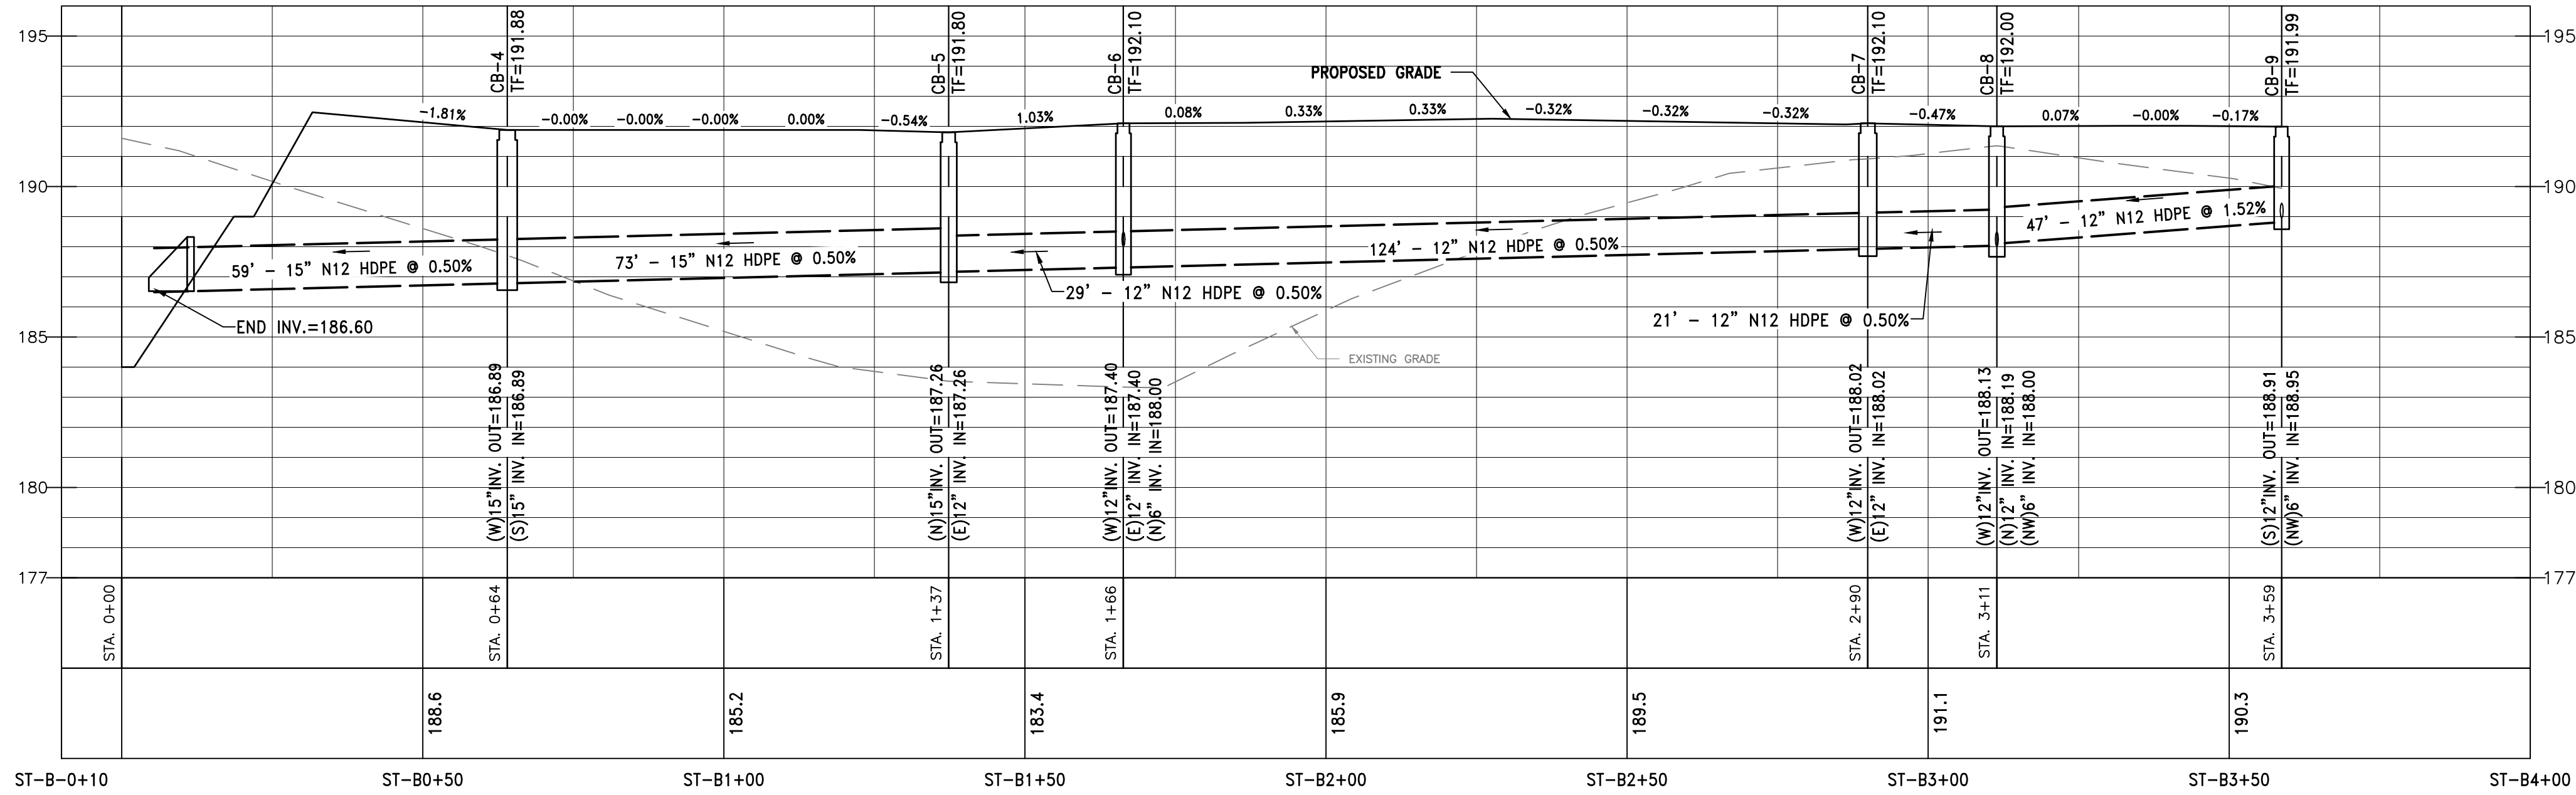

2
C-202A STORM PROFILE B
SCALE: HORZ. 1" = 20'
VERT. 1" = 4'
CROSS REFERENCE: NONE

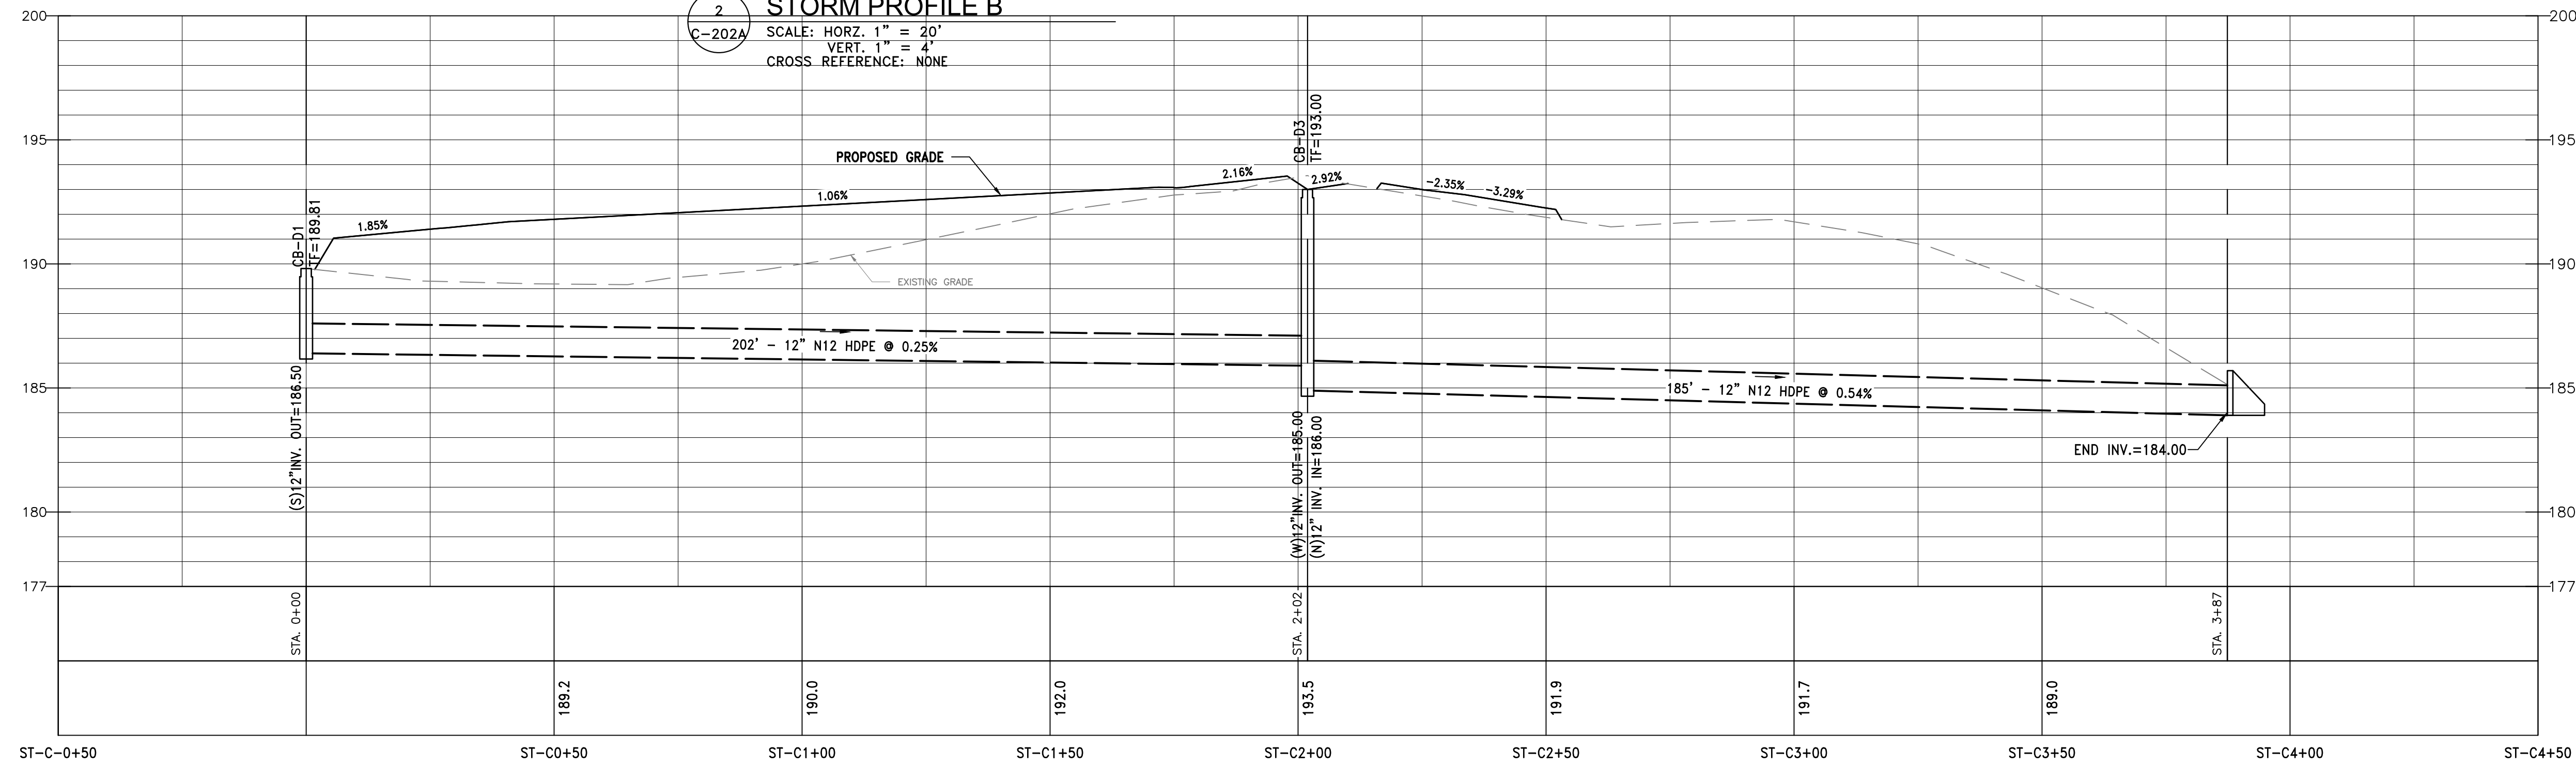

2
C-202A STORM PROFILE C
SCALE: HORZ. 1" = 20'
VERT. 1" = 4'
CROSS REFERENCE: NONE

DATE: 8/19/2023
DRAWN BY: ERNSTJ
SCALE: AS SHOWN
REVIEWED BY:
PROJECT NO.: 21-243
FILE: C-104-PROPOSED UTILITIES-ALT 2.dwg



REVISIONS		DESCRIPTION
NO.	DATE	

PORT EWEN FIRE
DEPARTMENT
ULSTER COUNTY, NY

DRAINAGE PROFILES
ALTERNATE 2

SHEET:
C-202A

BID PLANS

WARNING: IT IS A VIOLATION OF NEW YORK EDUCATION LAW SECTION 7209.2, FOR ANY PERSON, UNLESS HE IS ACTING UNDER THE DIRECTION OF A LICENSED PROFESSIONAL ENGINEER OR LAND SURVEYOR, TO ALTER THIS DOCUMENT IN ANY WAY. IF ALTERED THE ALTERING PERSON SHALL COMPLY WITH THE REQUIREMENTS OF NEW YORK EDUCATION LAW, SECTION 7209.2.