




15 FOOTING AT INTERIOR MASONRY WALL OPENING
S300 N.T.S.

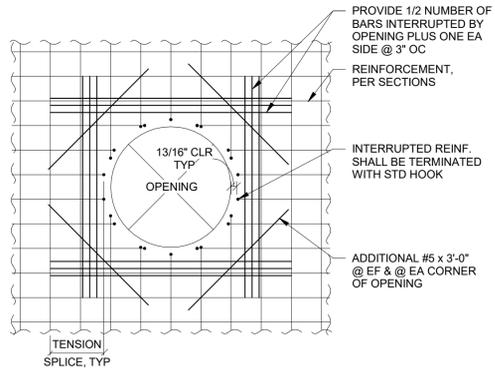


14 TYPICAL WALL SLEEVE OPENING
S300 N.T.S.

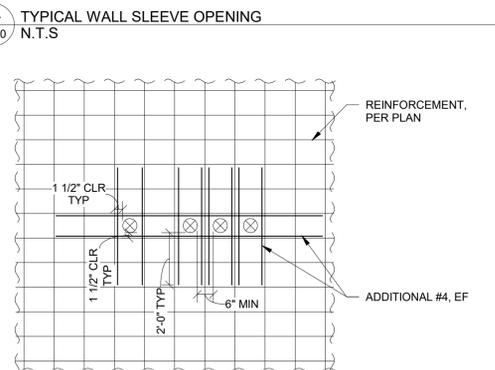


13 TYPICAL MULTIPLE WALL SLEEVE OPENING DETAIL
S300 N.T.S.

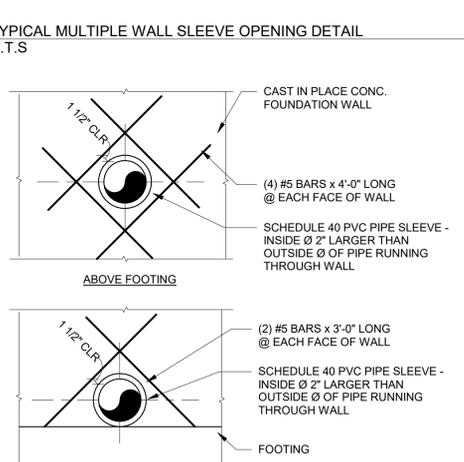


12 TYPICAL WALL REINFORCING FOR PIPE OPENING
S300 N.T.S.

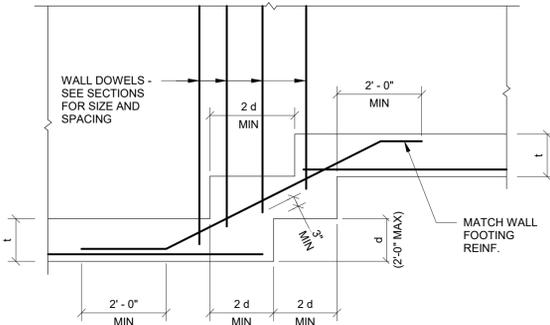


11 TYPICAL STEPPED FOOTING DETAIL
S300 N.T.S.

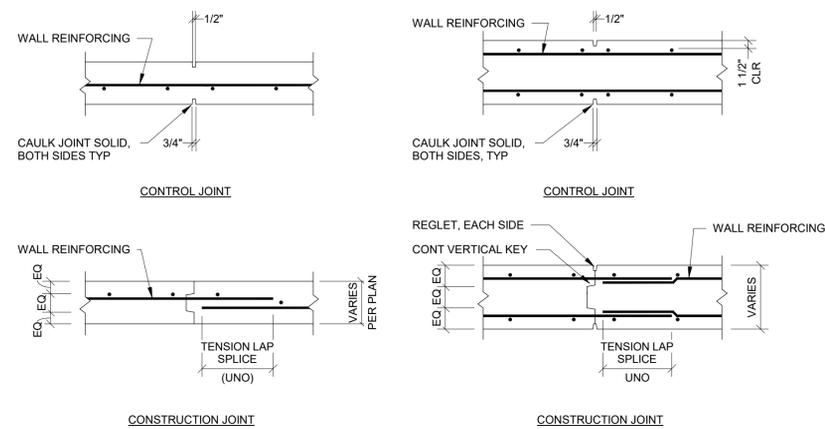


10 TYPICAL CONCRETE WALL JOINT DETAILS
S300 N.T.S.

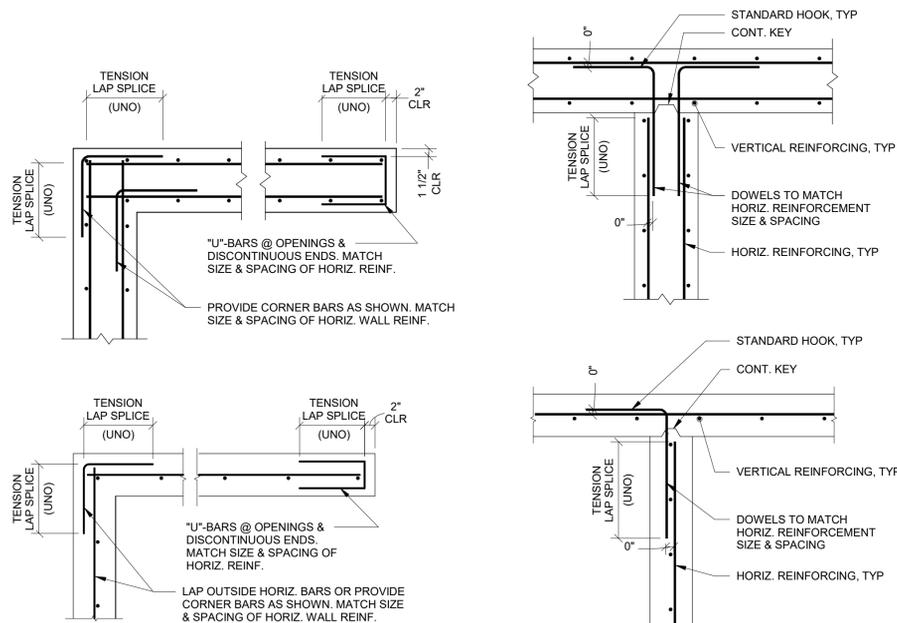


9 TYPICAL CONCRETE WALL CORNER & END DETAIL
S300 N.T.S.

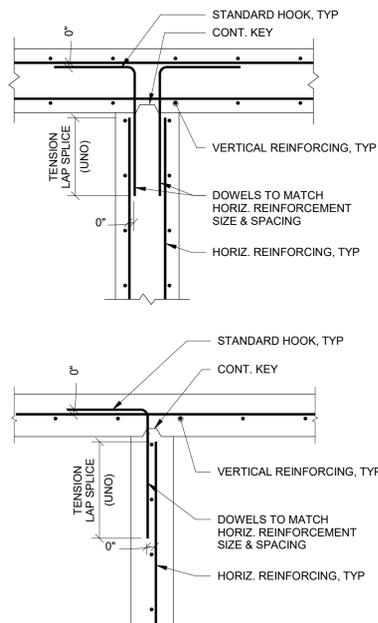


8 TYP CONCRETE WALL INTERSECTION DETAIL
S300 N.T.S.

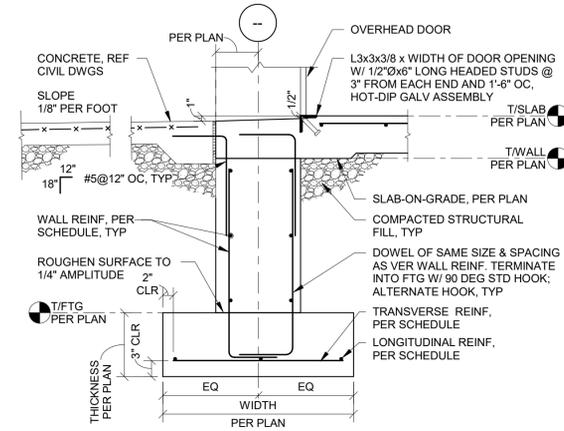


7 TYPICAL FDN DETAIL @ VEHICLE DOOR
S300 N.T.S.

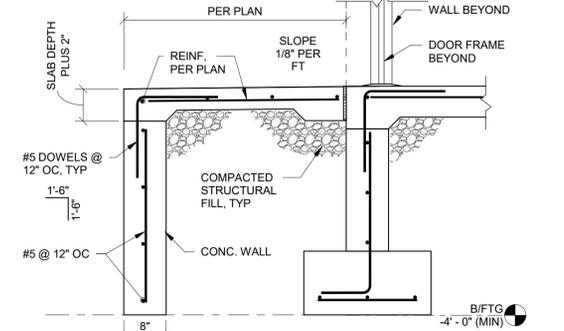


6 TYPICAL STOOP DETAIL
S300 N.T.S.

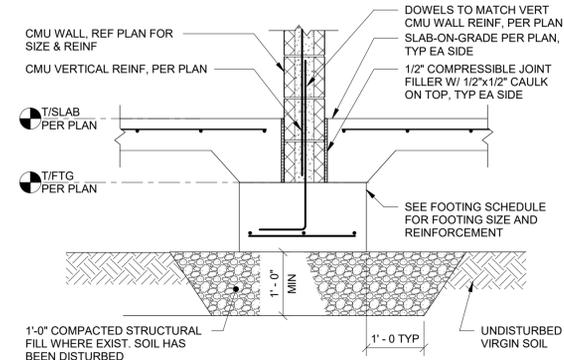


5 TYPICAL FOOTING AT INTERIOR MASONRY WALL
S300 N.T.S.

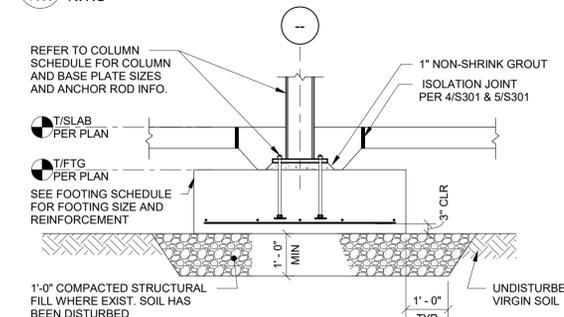


4 TYPICAL INTERIOR SPREAD FOOTING DETAIL
S300 N.T.S.

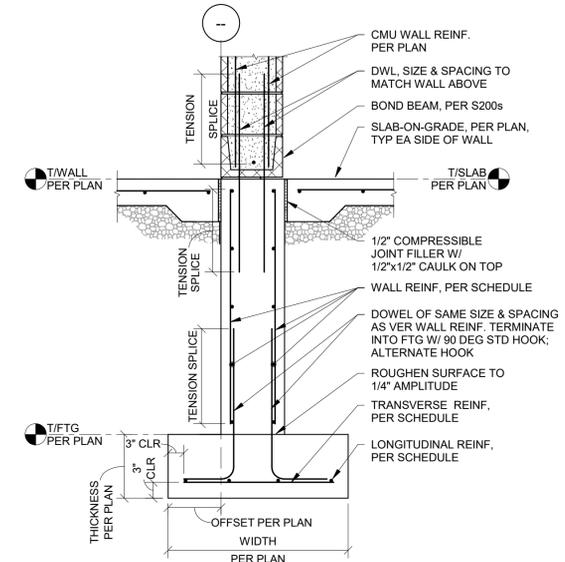

3 TYPICAL INTERIOR FOUNDATION WALL DETAIL - ALTERNATE 1
S300 N.T.S.

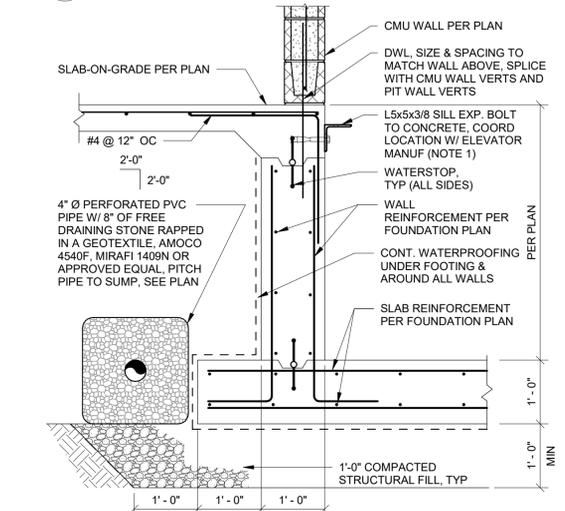

2 TYPICAL ELEVATOR PIT DETAIL
S300 N.T.S.

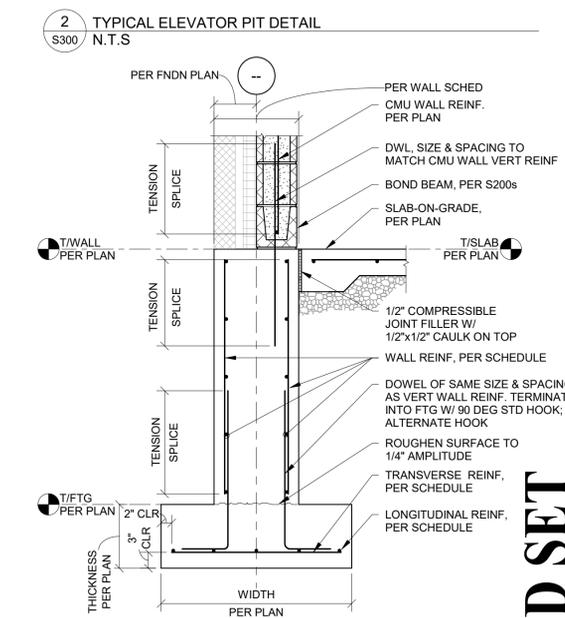

1 TYPICAL FOUNDATION WALL DETAIL
S300 N.T.S.

DATE: 06.19.2023
DRAWN BY: ENK
SCALE: As indicated
REVIEWED BY: CAM
PROJECT NO.: 21-2343
FILE:



NO.	DATE	DESCRIPTION

REVISIONS

PORT EWEN FIRE HOUSE
PORT EWEN
FIRE DEPARTMENT
ULSTER, NEW YORK

CONCRETE DETAILS

SHEET:
S300

WARNING: IT IS A VIOLATION OF NEW YORK EDUCATION LAW SECTION 7209.2 FOR ANY PERSON, UNLESS HE IS ACTING UNDER THE DIRECTION OF A LICENSED PROFESSIONAL ENGINEER OR LAND SURVEYOR, TO ALTER THIS DOCUMENT IN ANY WAY. IF ALTERED THE ALTERING PERSON SHALL COMPLY WITH THE REQUIREMENTS OF NEW YORK EDUCATION LAW, SECTION 7209.2.