

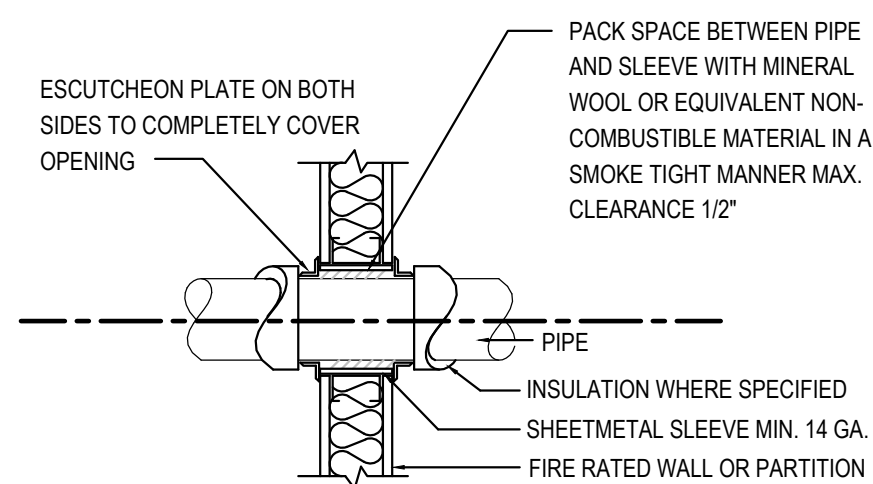
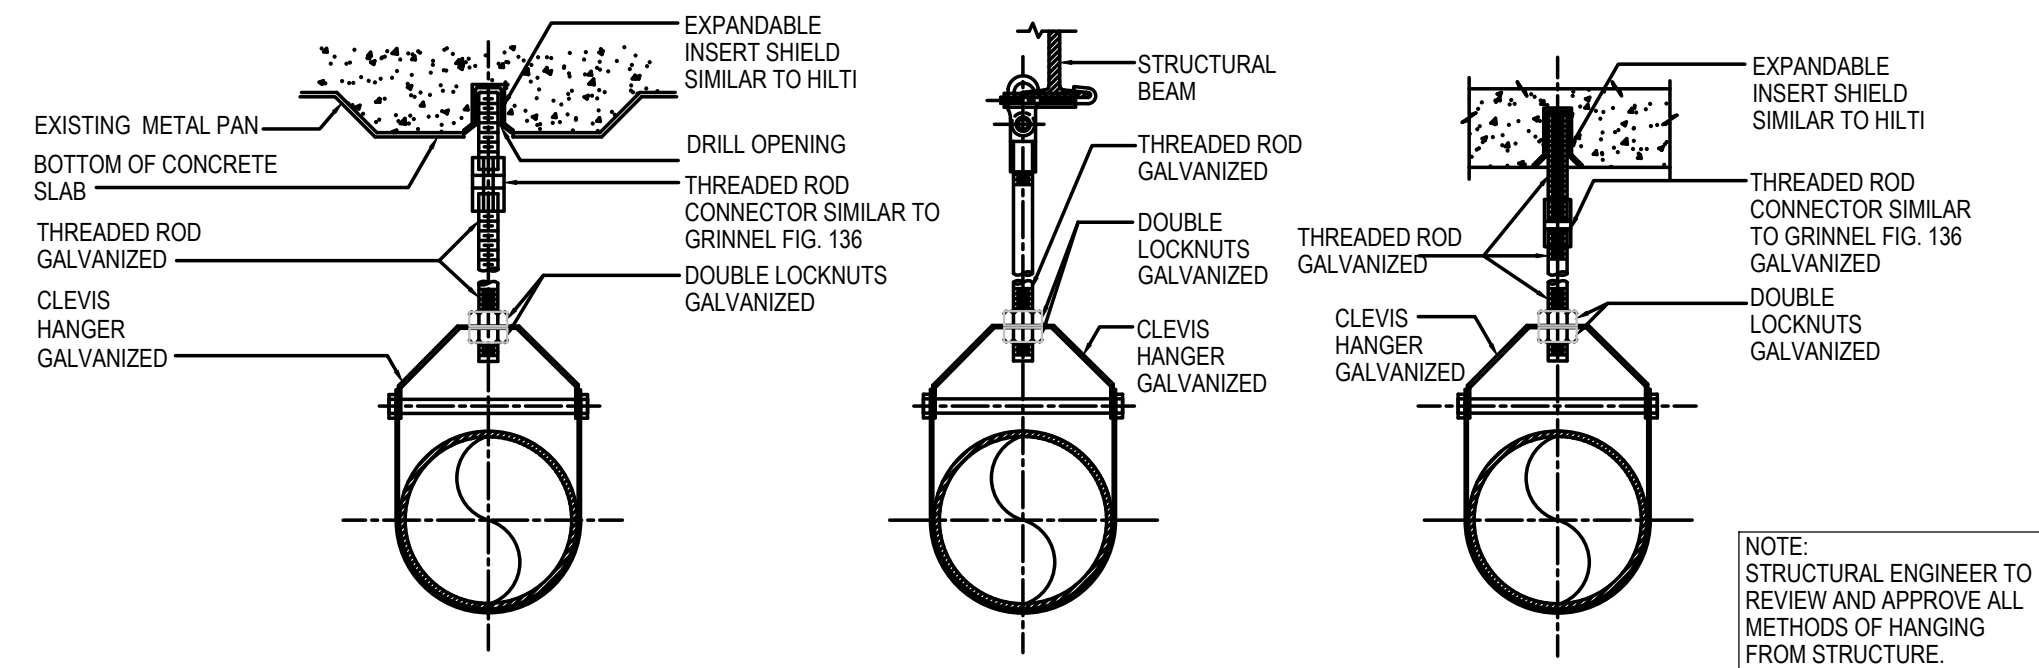
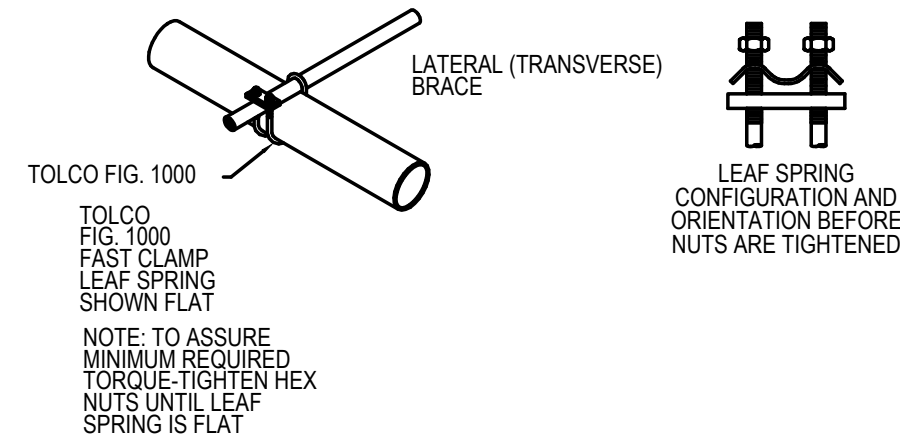
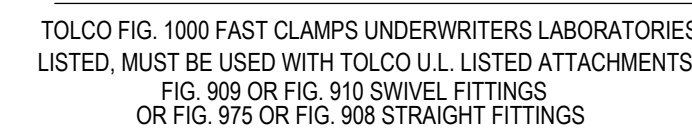
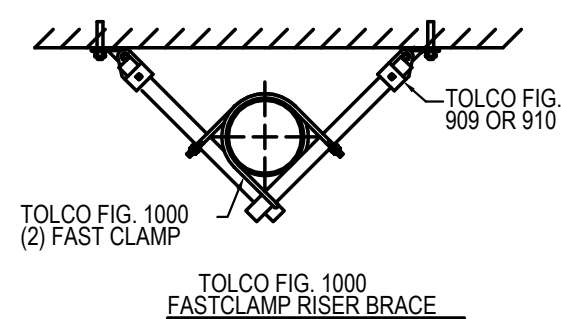
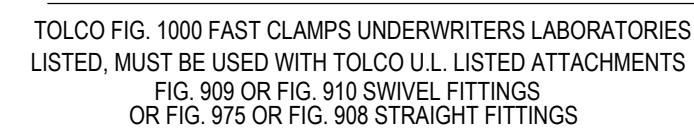
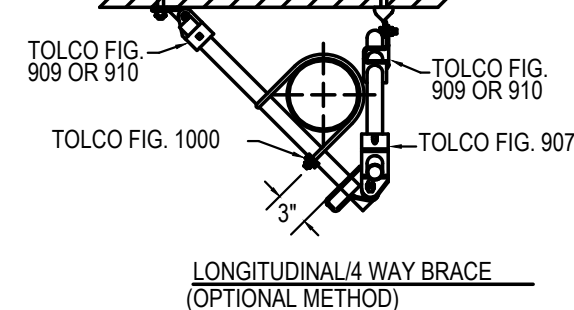
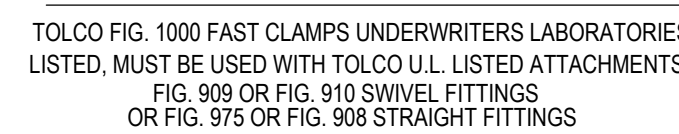
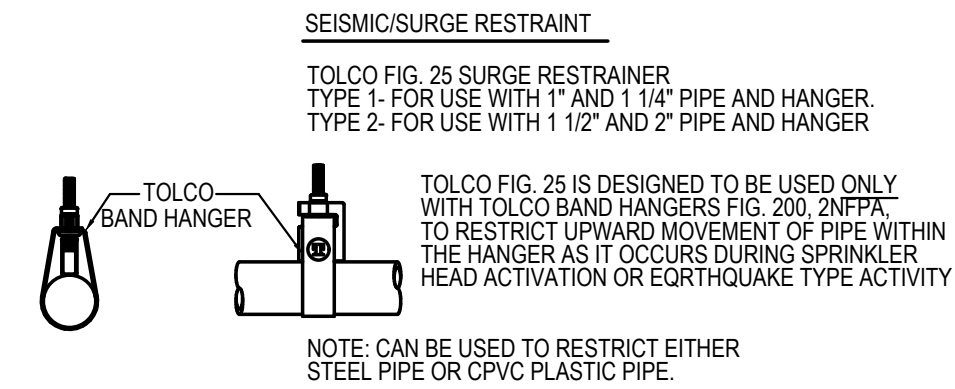
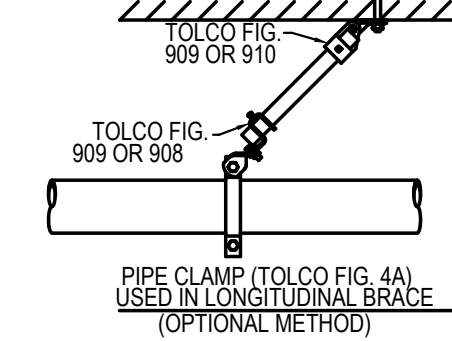
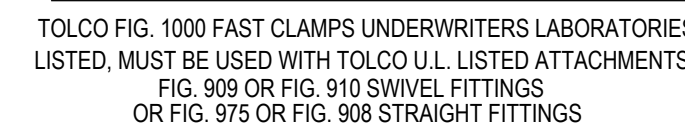
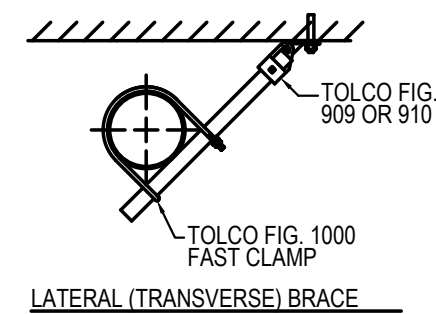
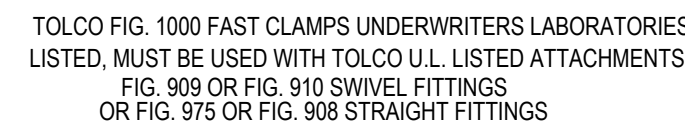
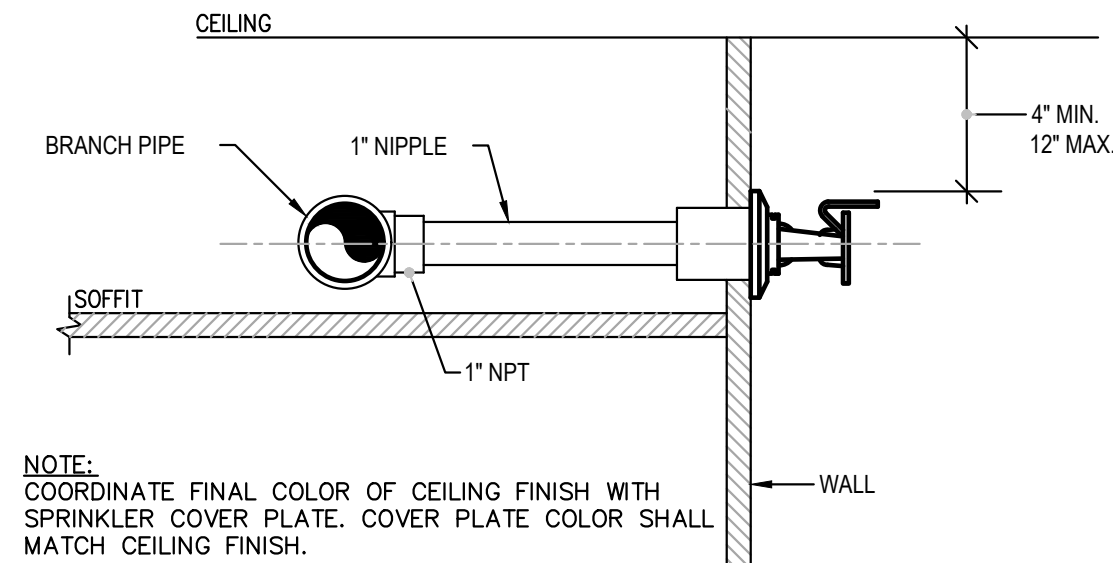


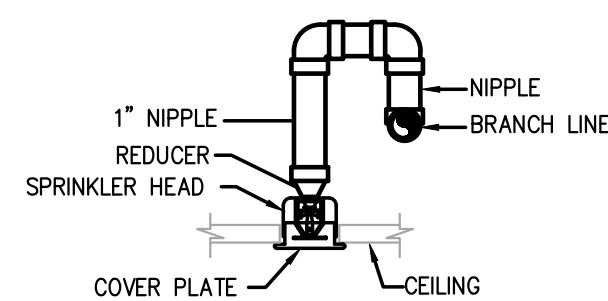

BMA

BERG + MOSS ARCHITECTS PC
THE BEACON BUILDING
473 MAIN STREET No. 1
BEACON, NY 12508
T: 845 831 1318
INFO@BERGMOSS.COM

STRUCTURAL/ CIVIL ENGINEERS

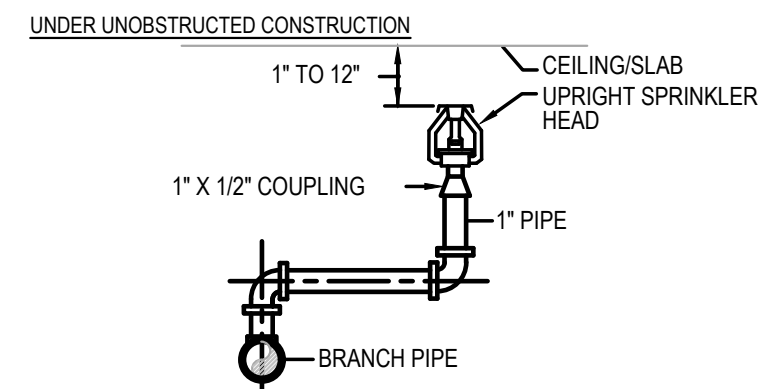

COLLIERS ENGINEERING & DESIGN

555 Hudson Valley Ave, Ste 101
New Windsor, NY 12553

MECHANICAL ENGINEERS



LEGACY ENGINEERS
498 Seventh Avenue, 17th Floor So
New York, NY 10018

[illegible]

SPRING VALLEY POLICE LOCKER UPGRADES



DRAWING TITLE
**FIRE PROTECTION
DETAILS**

DRAWING NO.

SP-300.00

SEAL & SIGNATURE

ISSUE DATE:	9-27-23
SCALE:	NTS
DWG BY:	DWN
CHK BY:	CHECK

JOB NUMBER

23025-00