




1 DECK FRAMING SECTION
A5 SCALE: 1" = 1'-0"

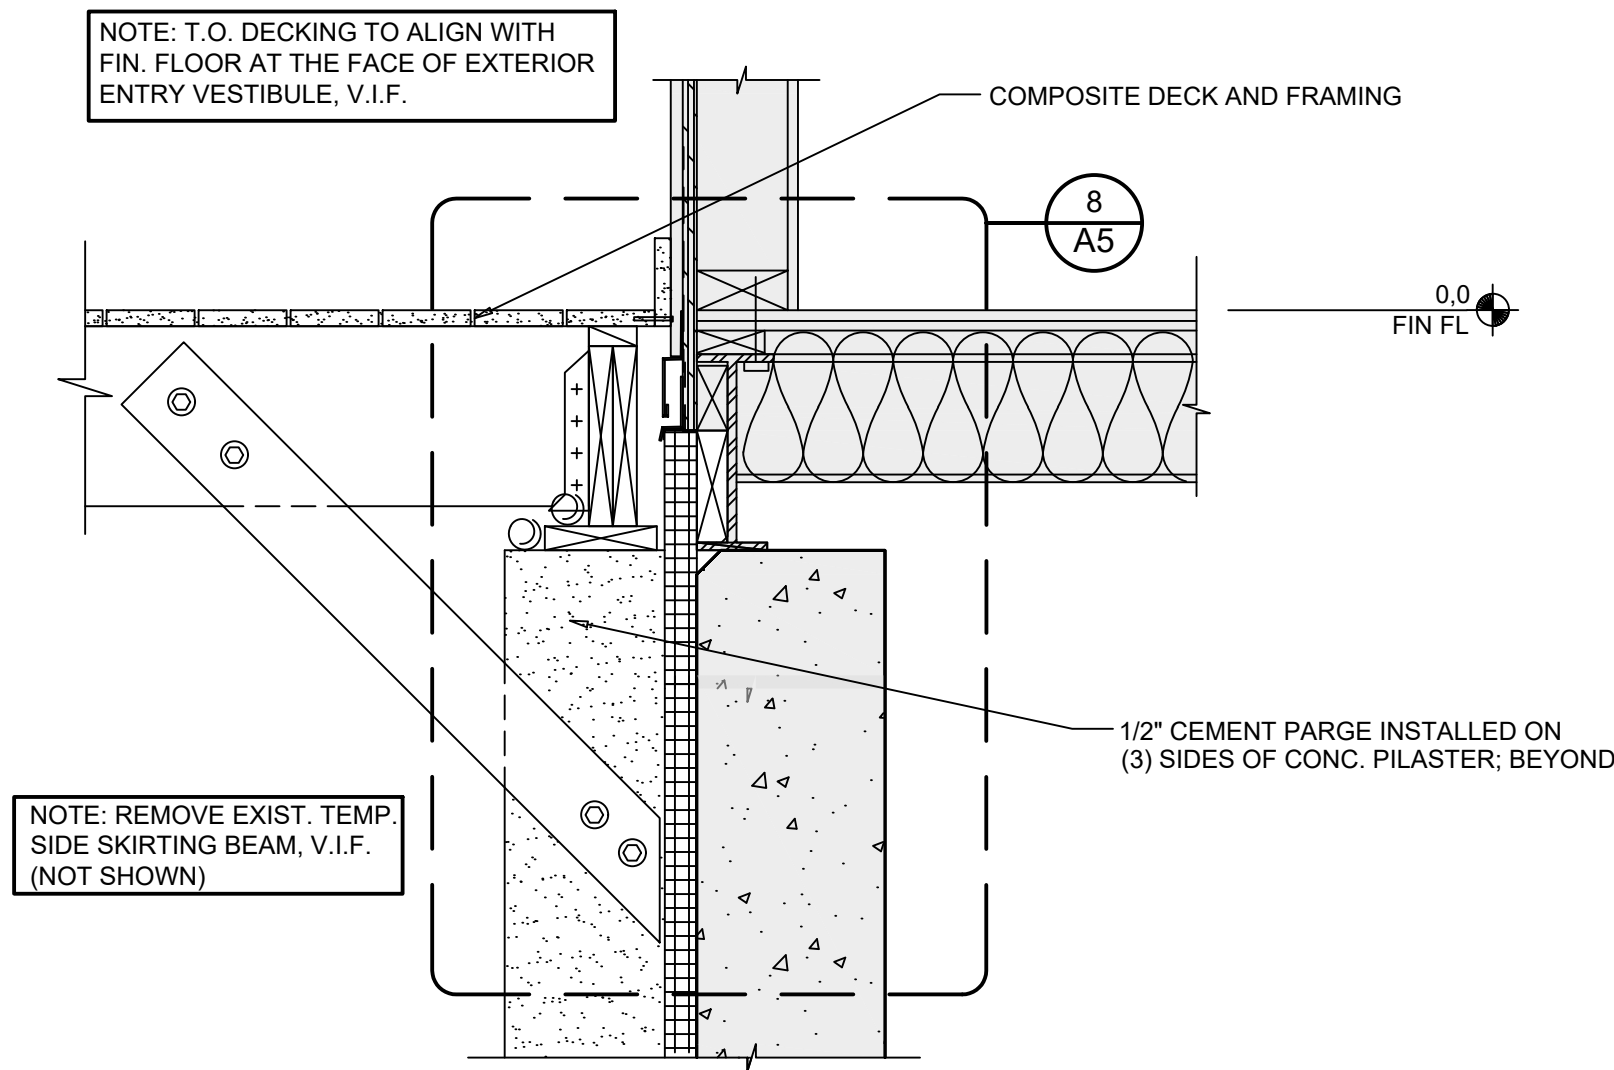


2 DECK FRAMING SECTION
A5 SCALE: 1" = 1'-0"

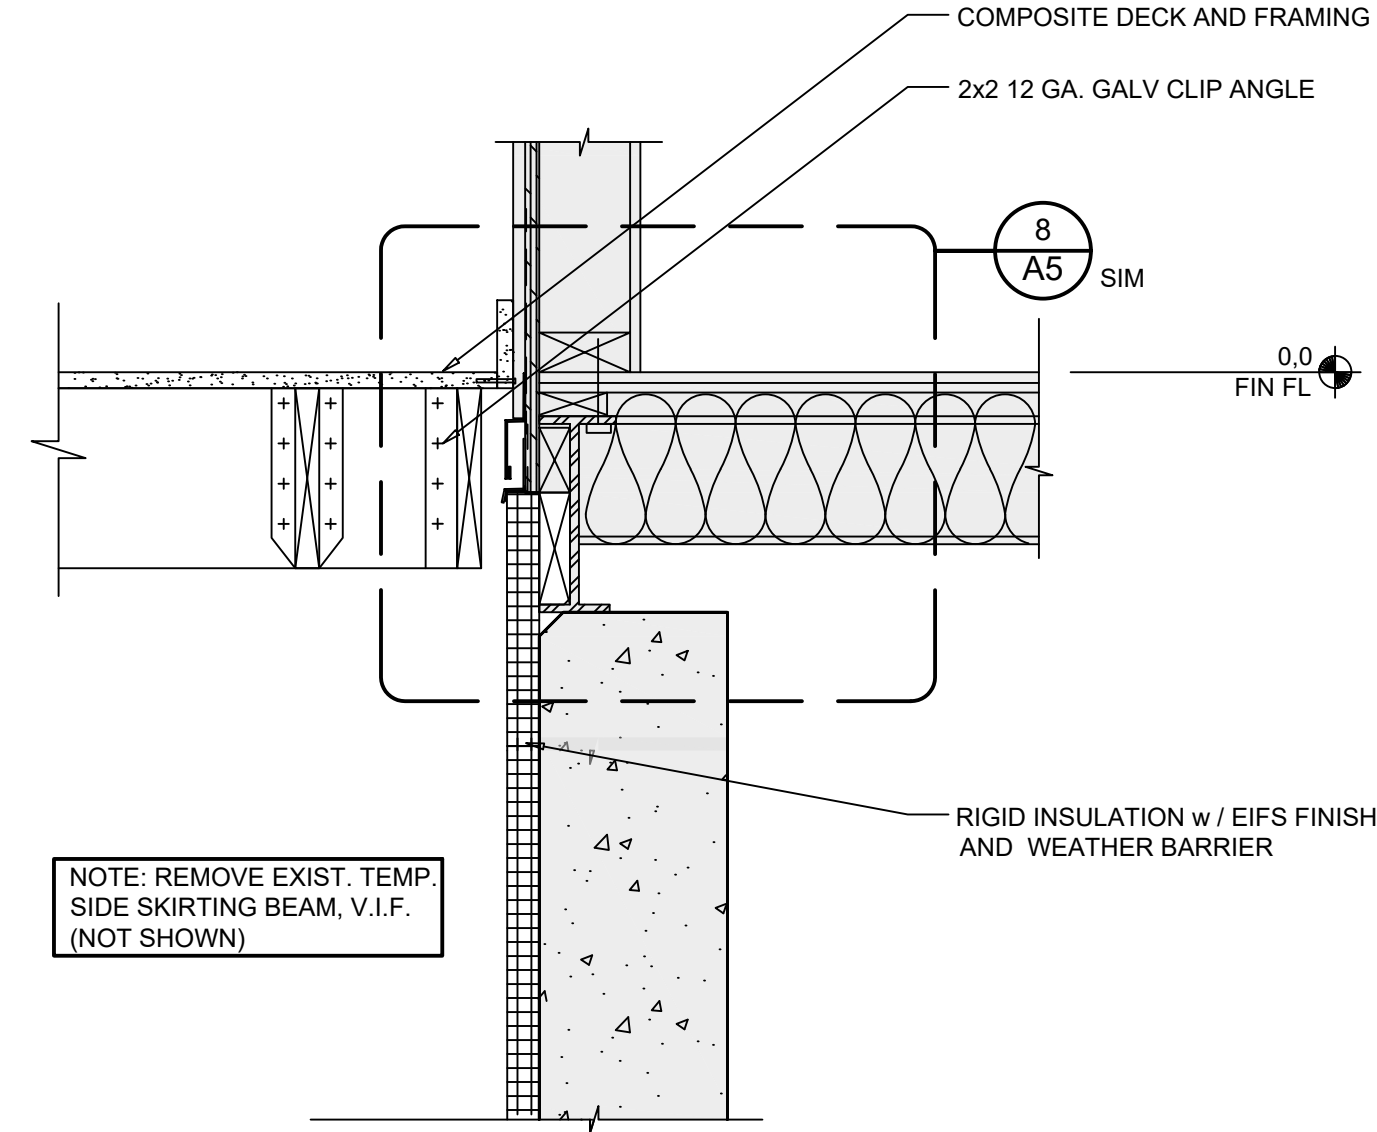


3 DECK FRAMING SECTION
A5 SCALE: 1" = 1'-0"
REFER TO 8/A5 FOR NOTES AND DIMENSIONS U.O.N.

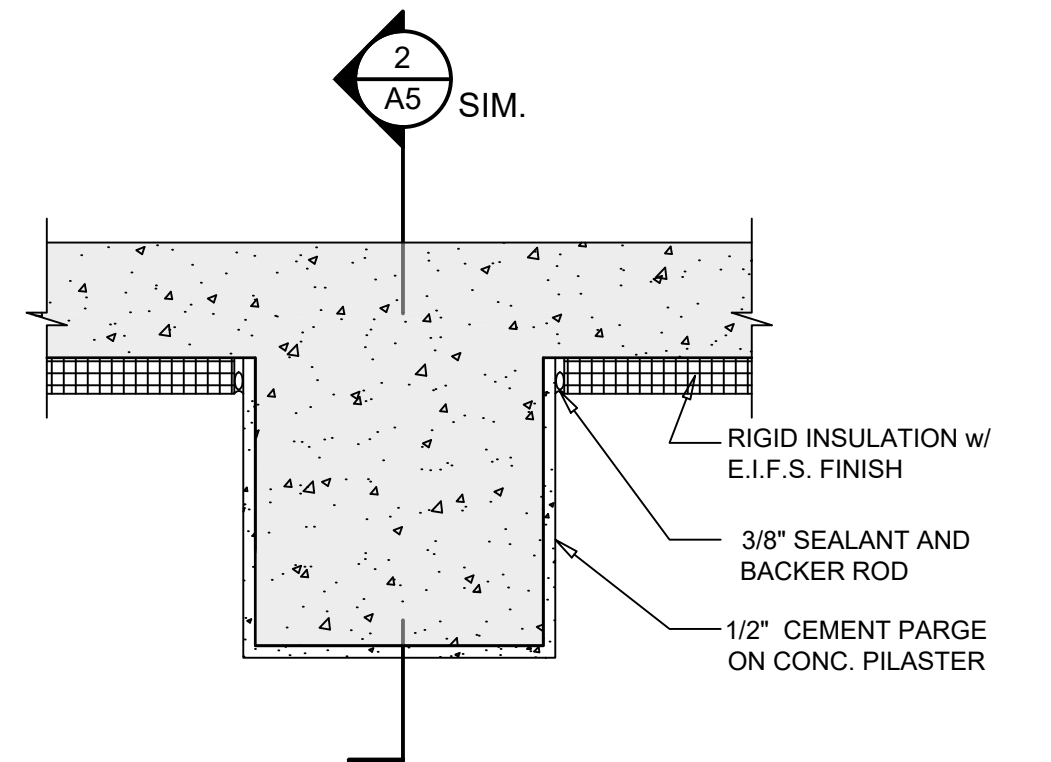


4 TYP. CONCRETE PILASTER PLAN
A5 SCALE: 1-1/2" = 1'-0"
REFER TO 6/A5 FOR NOTES AND DIMENSIONS U.O.N.

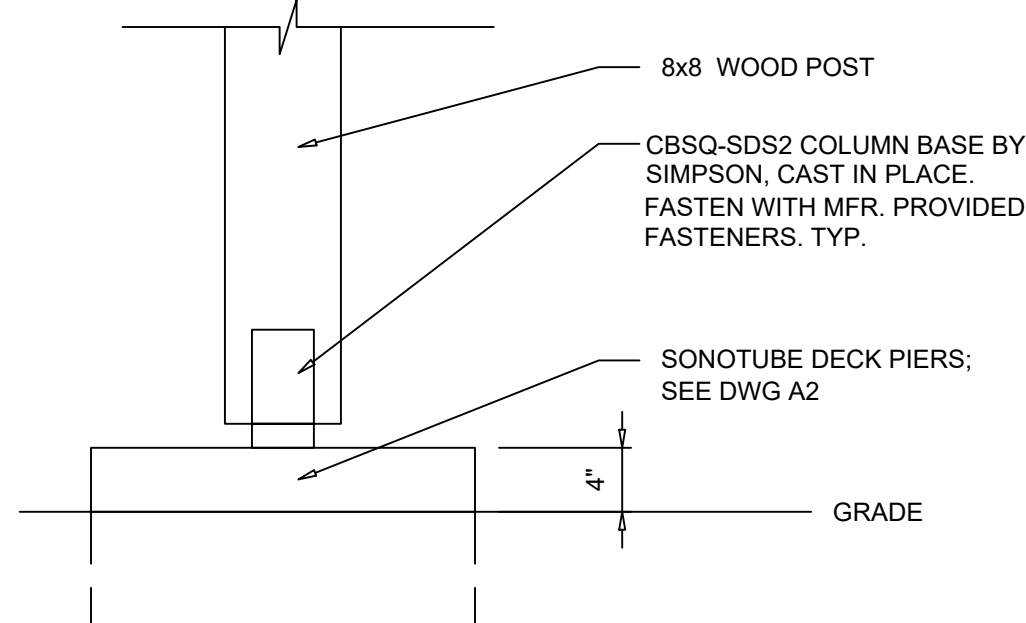


5 DECK FRAMING POST DETAIL
A5 SCALE: 1" = 1'-0"

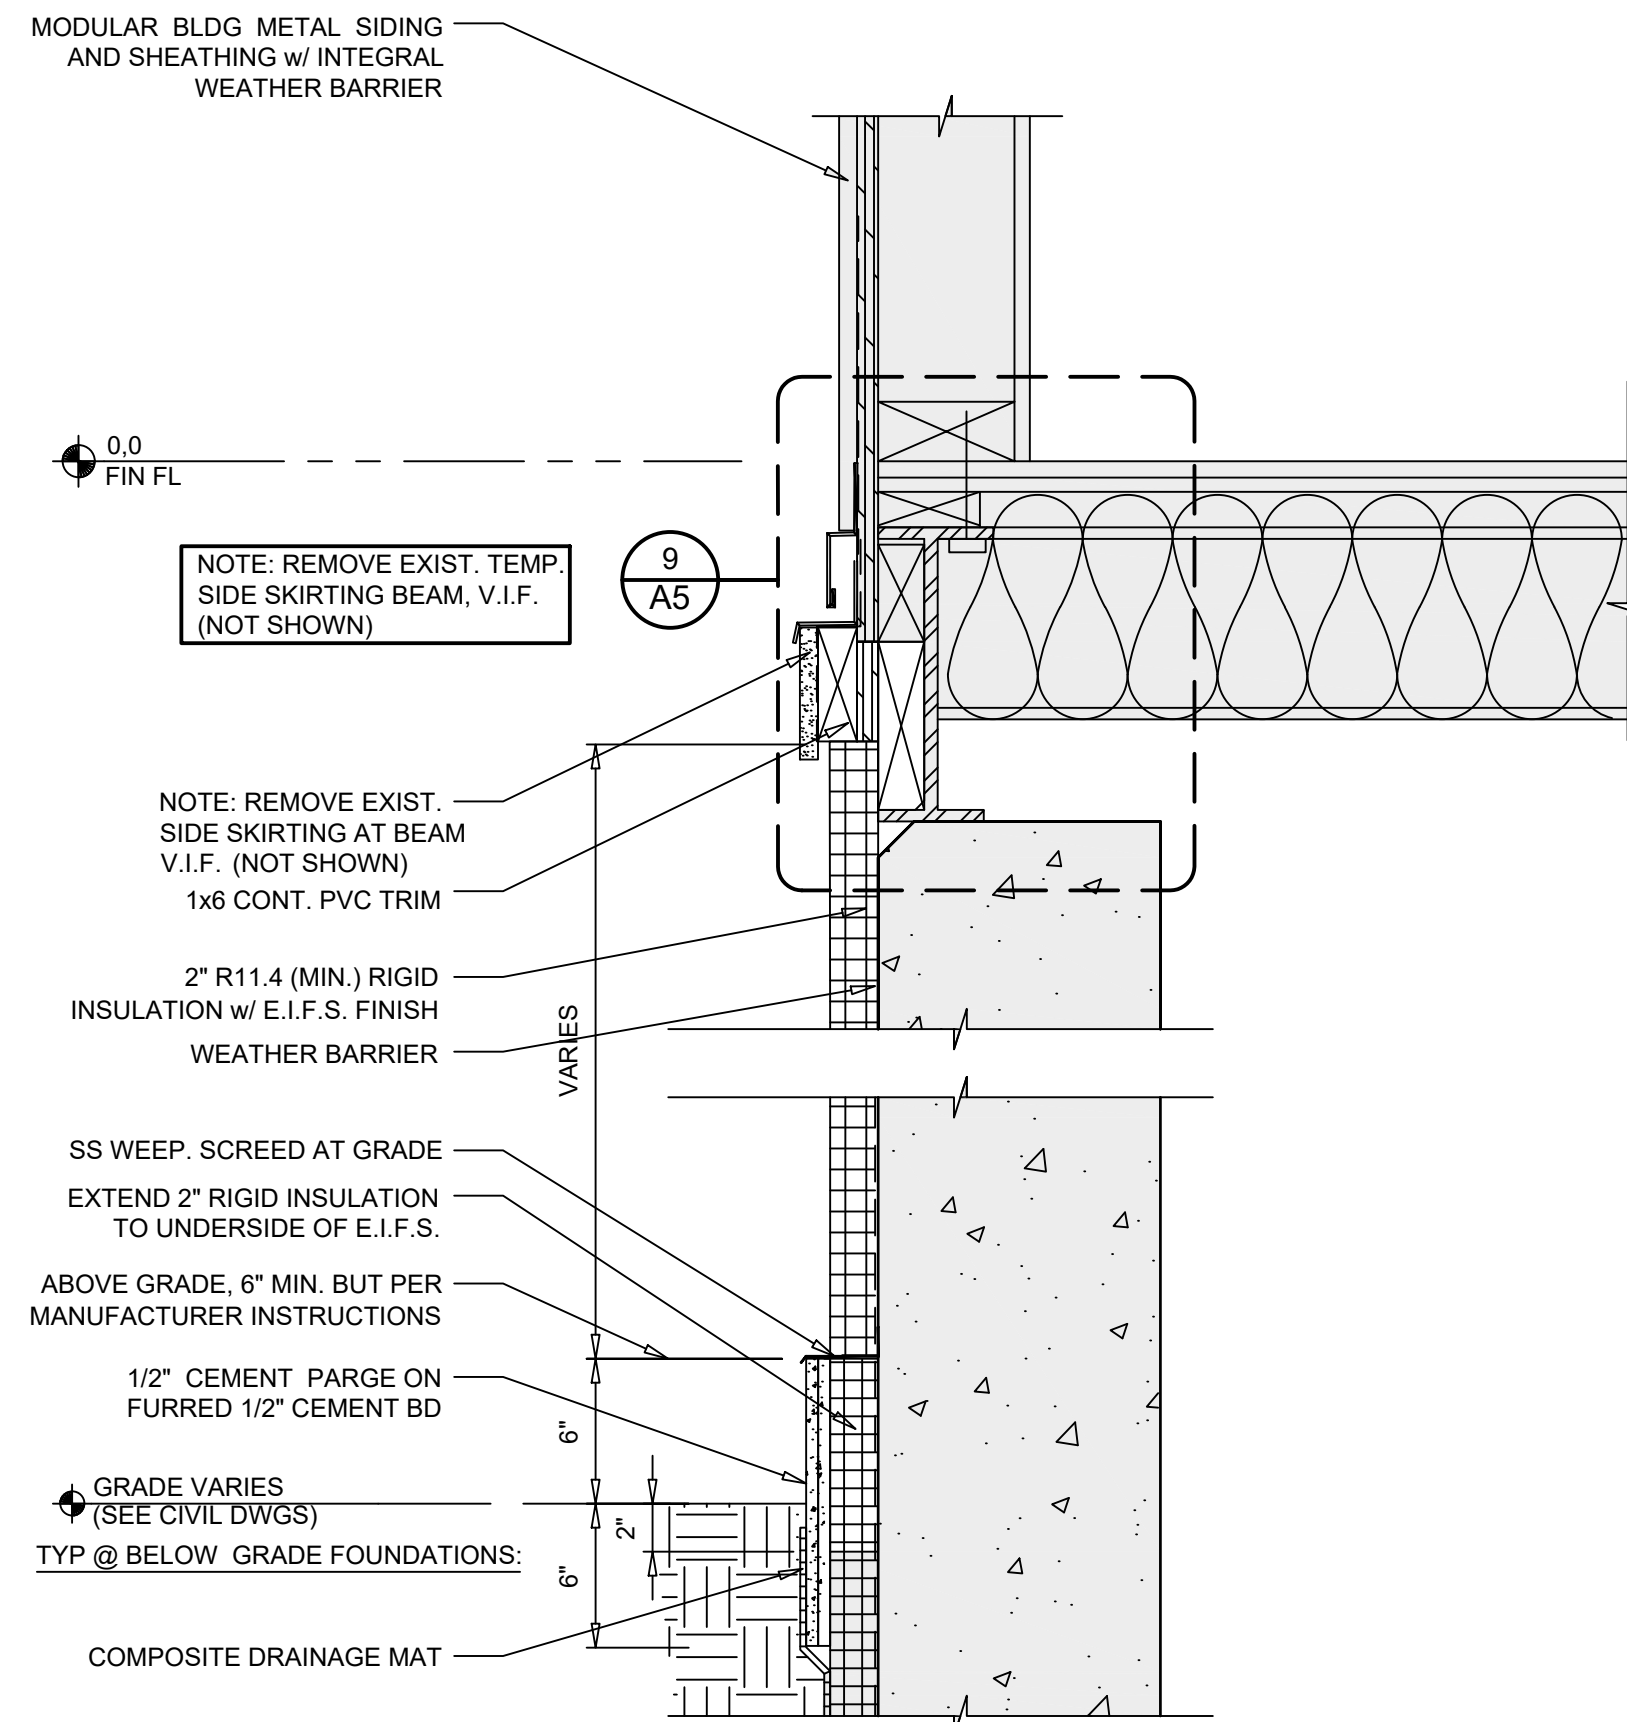

6 TYP. SECTION @ FOUNDATION WALL
A5 SCALE: 1-1/2" = 1'-0"

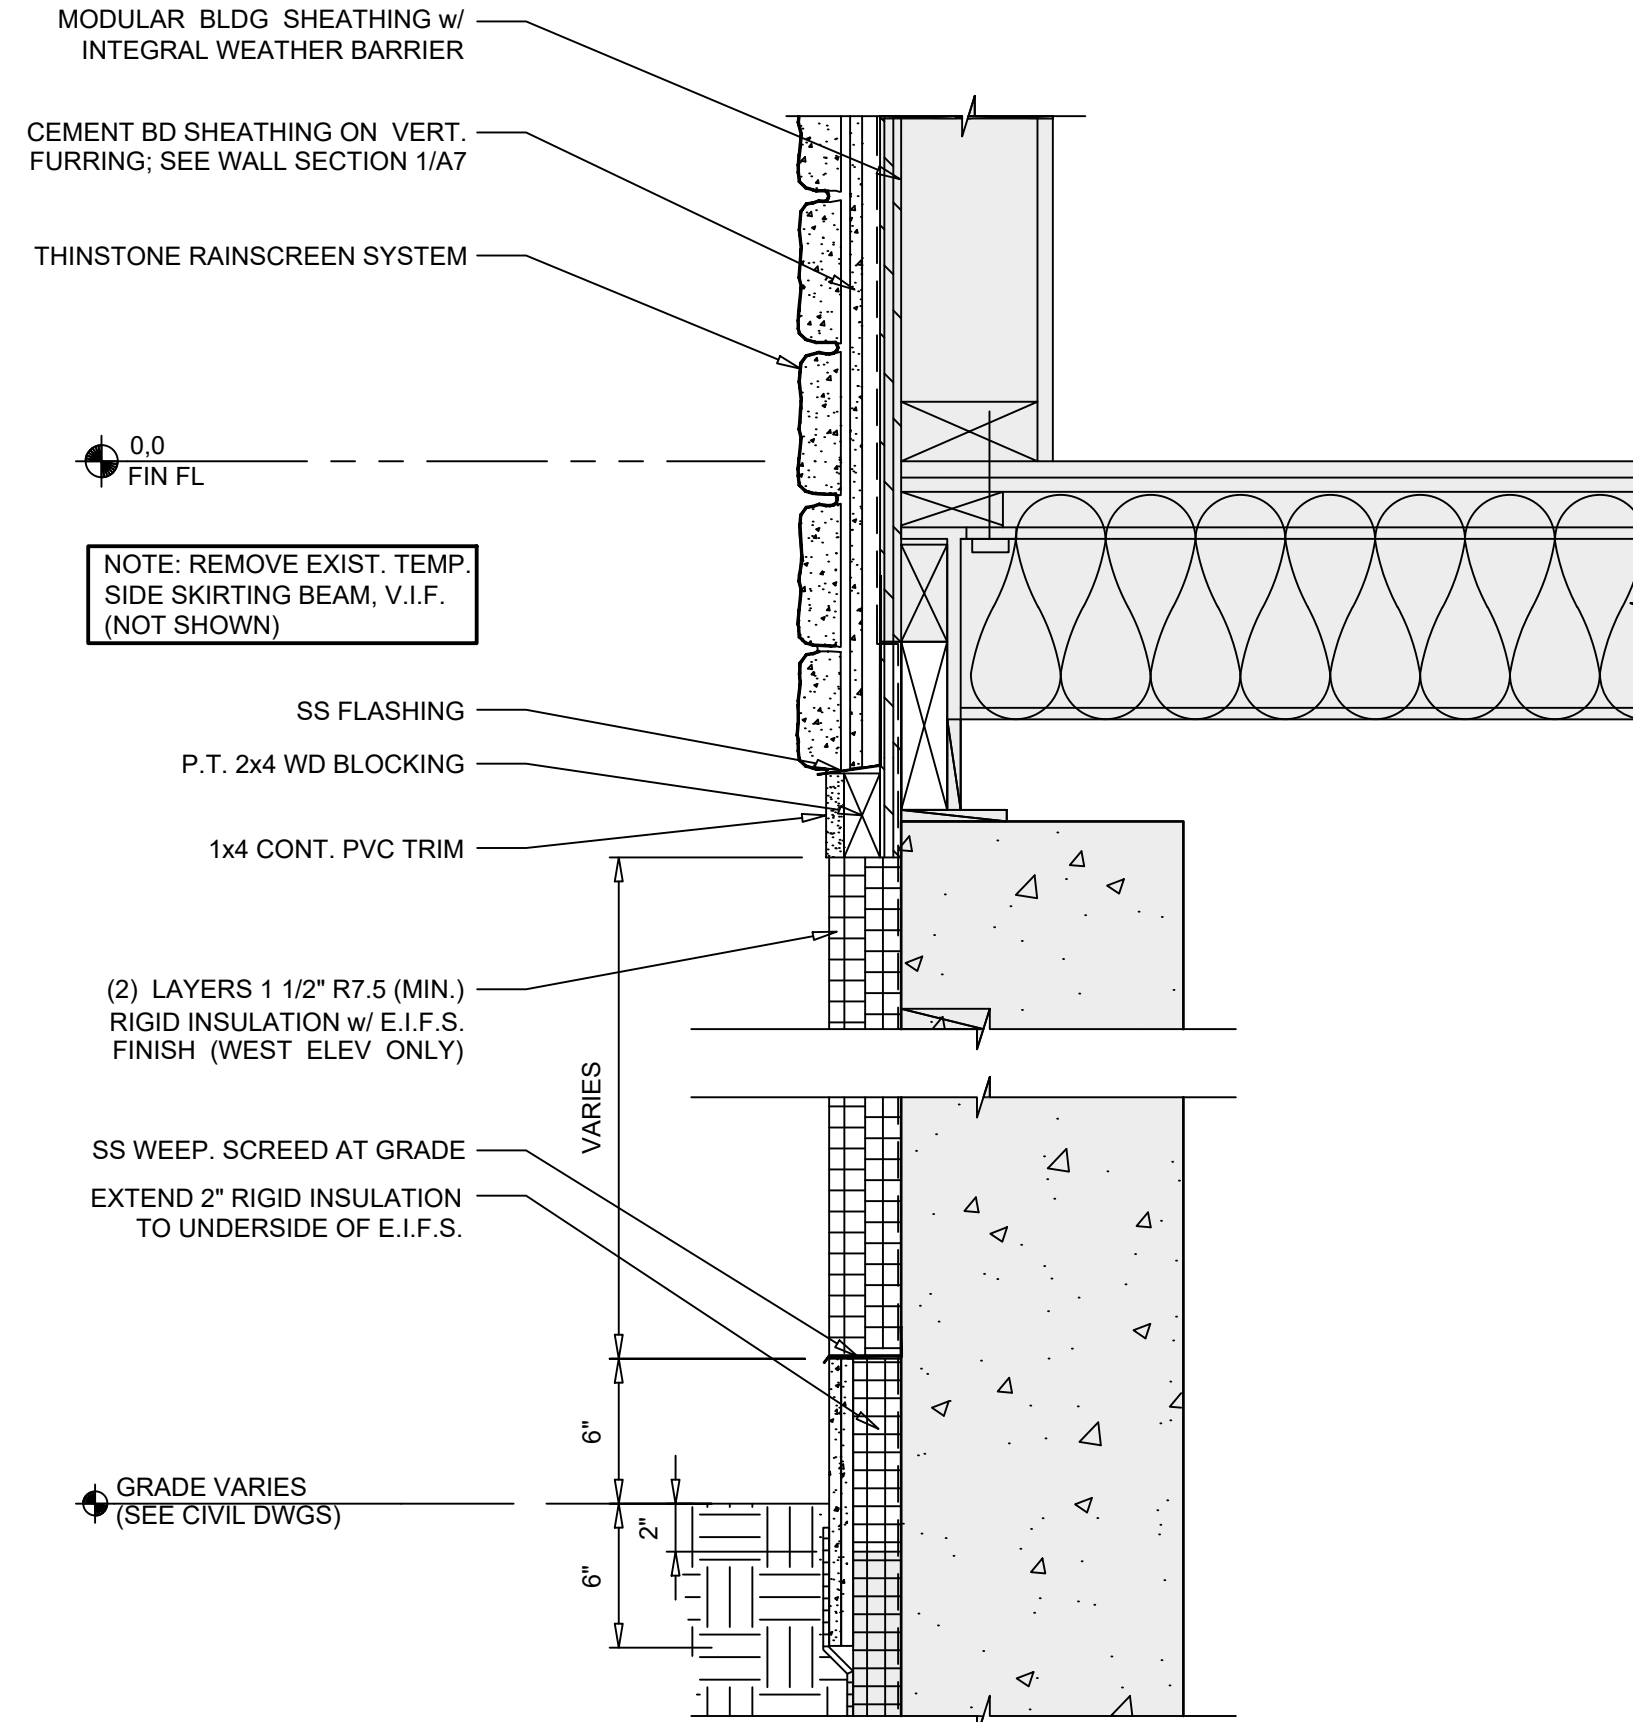

7 SECTION @ THINSTONE WALL FINISH
A5 SCALE: 1-1/2" = 1'-0"
REFER TO 6/A5 FOR NOTES AND DIMENSIONS U.O.N.

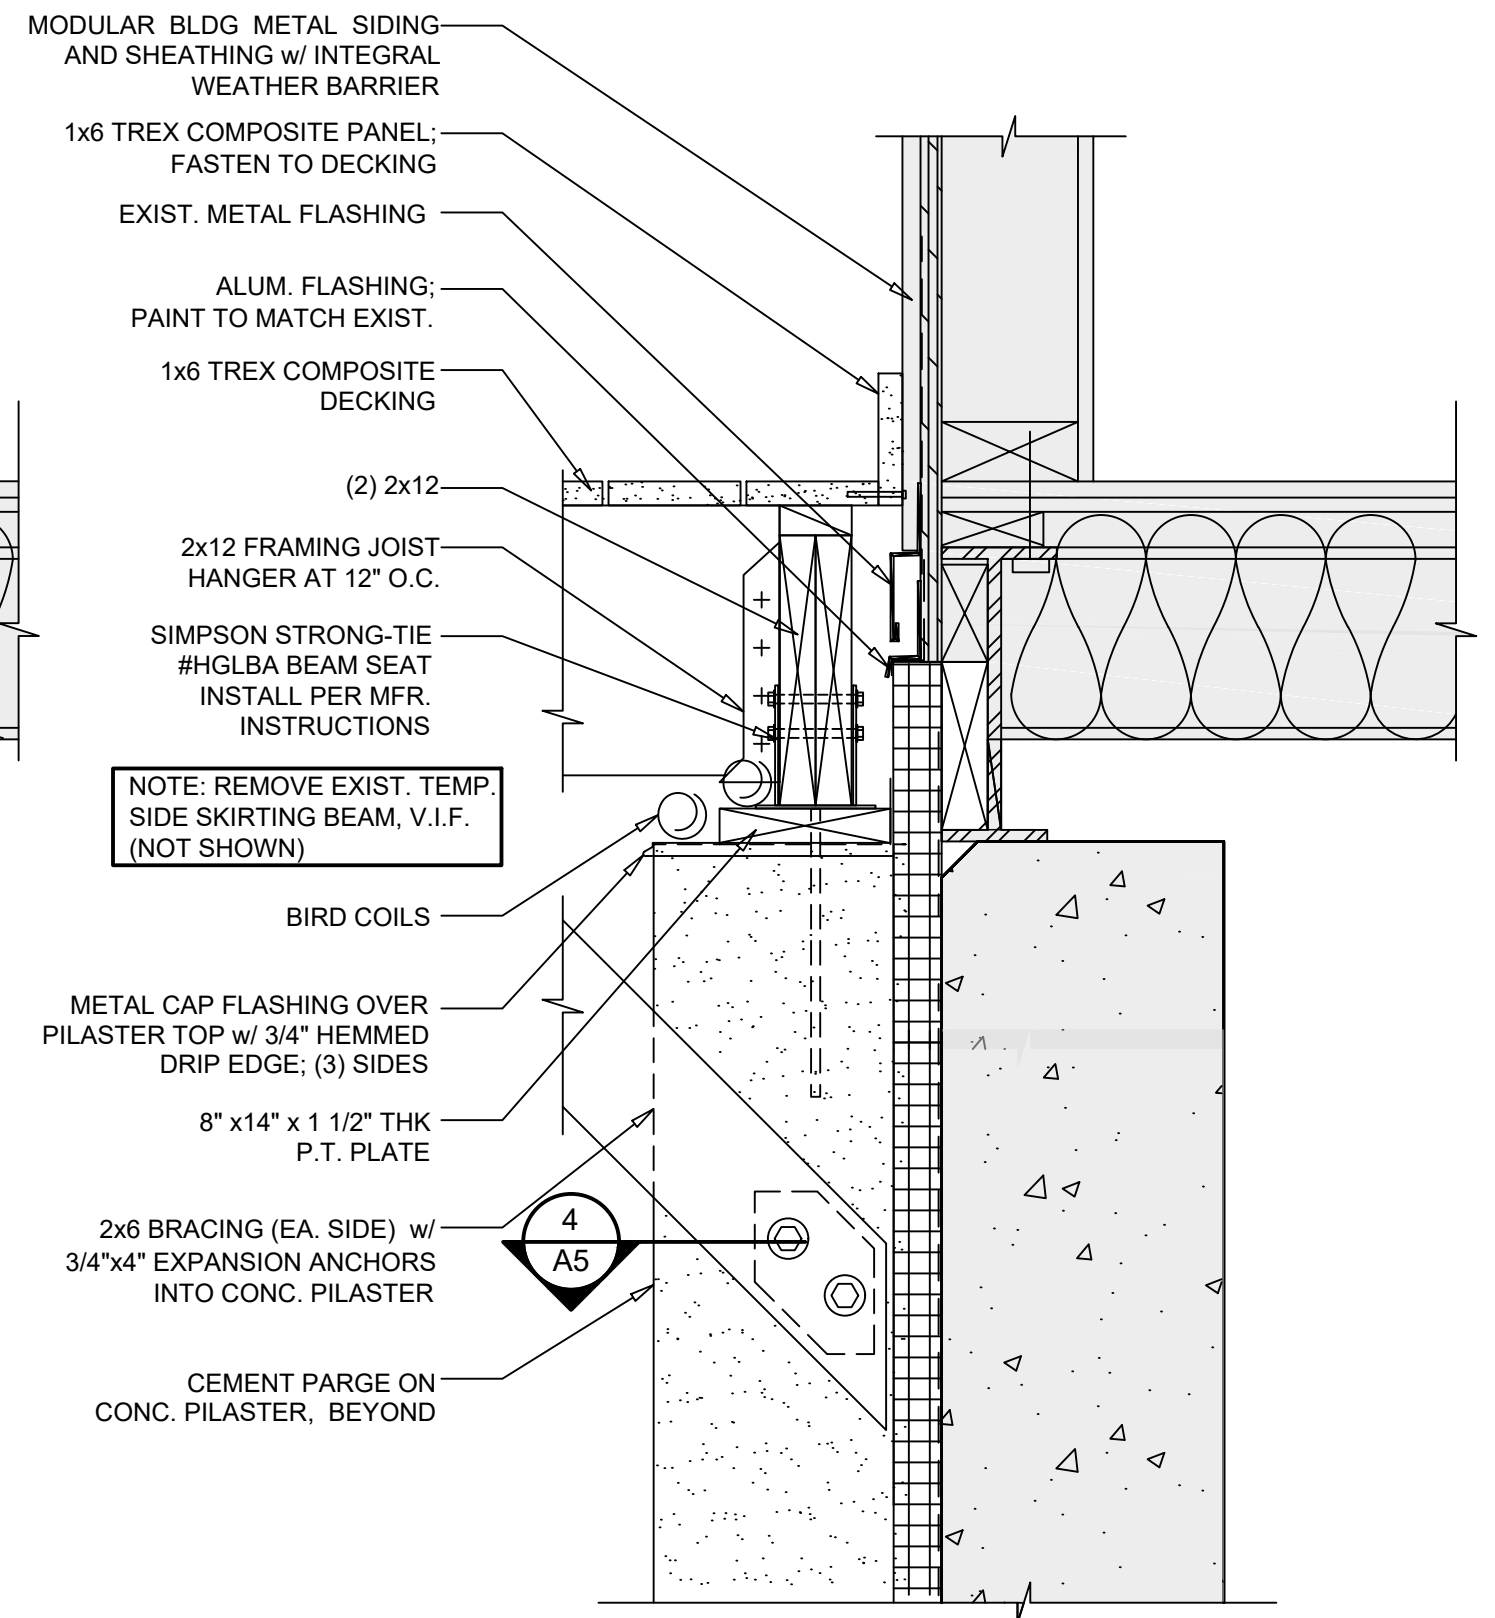

8 TYP. SECTION @ FOUNDATION WALL
A5 SCALE: 1-1/2" = 1'-0"
AND DECK FRAMING AT CONC. PILASTER

LEGEND:
MODULAR BUILDING (BY OTHERS) AND CONTRACT 1 FOUNDATION (EXISTING)

NO.	DATE	REVISION	INT.

UNAUTHORIZED ALTERATION OR ADDITION TO THIS DOCUMENT IS A VIOLATION OF SECTION 7209 OF THE NEW YORK STATE EDUCATION LAW.	
PROJECT ENGINEER: AE	DRAWN BY: DB
DESIGNED BY: BA	CHECKED BY: BA/WD



TOWN OF BLOOMING GROVE	
ORANGE COUNTY	NEW YORK
LASSER PARK SENIOR CENTER	

CONTRACT 2	
SECTIONS AND DETAILS	
ARCHITECTURAL	

PROJECT NO. 5708	A5
DATE: AUGUST 2023	
SCALE: AS NOTED	