


1 FULL SCHEMATIC WATER BOOSTER SYSTEM PROFILE
Scale: NTS

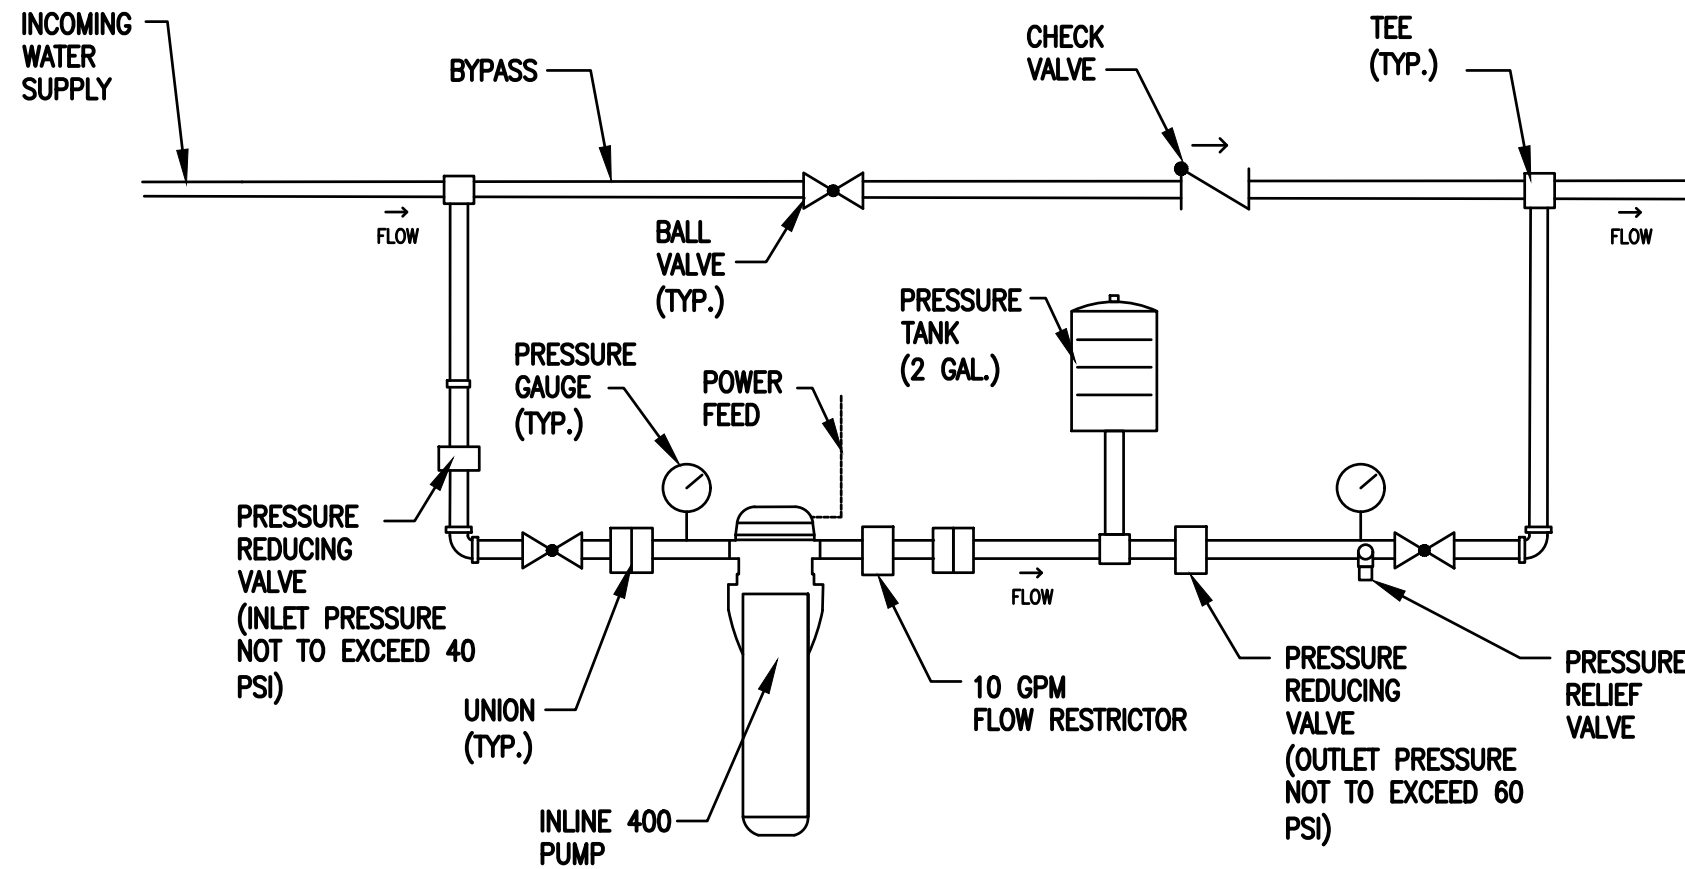

2 INLINE BOOSTER PUMP PIPING SCHEMATIC
Scale: NTS

INLINE PRESSURE BOOSTER PUMP

MARK	MODEL	MANF.	ELECTRICAL
P-1	INLINE 400	LITTLE GIANT	1/3 HP 115V 60 HZ 6.6 AMP

NOTES: PRESSURE TANK PURCHASED WITH UNIT. PRESSURE TANK TO BE MOUNTED NO MORE THAN 5 FEET FROM BOOSTER PUMP.
UNIT IS EQUIPPED WITH A FLOW SENSOR AND DUAL PRESSURE SWITCHES.
UNIT WILL TURN ON WHEN DISCHARGE PRESSURE DROPS BELOW 40 PSI AND FLOW THROUGH THE PUMP IS GREATER THAN 1/2 GPM.

--	--	