



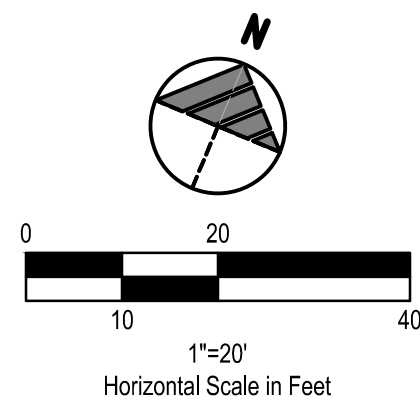

NOT FOR
CONSTRUCTION

PROJECT MANAGER	J. ZIMMER
DL	JC
DRAWING NO.	2022359.04

USPS - MID-HUDSON, NY
99 GOVERNOR DRIVE
NEWBURGH, NY 12550

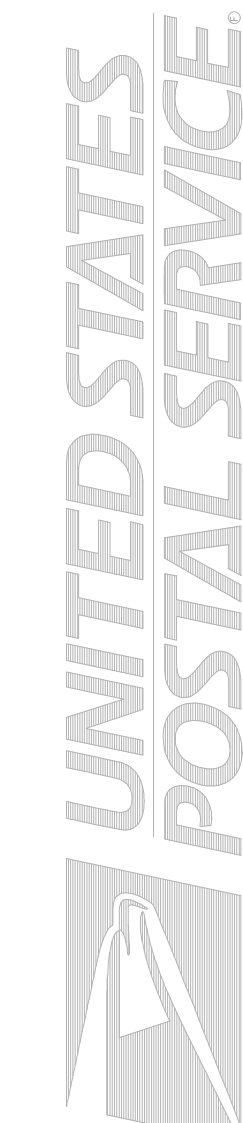

SWPP DETENTION DETAILS


C-013.2

Scale:	N.T.S.	Date:	02/23/2023	Revisions:	100% OWNER REVIEW
Project:	USPS - MID-HUDSON, NY				
	USPS File Number:				365306-030


Facilities, 4301 Wilson Blvd., suite 300, Arlington, va 22203-1861




BENCHMARKS:
UPDATE ELEVATION TIE-IN OR BASIS OF BEARING.
BENCHMARK #1 - SET SPIKE FLUSH WITH THE GROUND
WITNESSED BY 3 WOODEN STAKES
ELEVATION=515.58
BENCHMARK#2 - SET IRON ROD WITH A PLASTIC I.D. CAP
FLUSH WITH THE GROUND
ELEVATION=480.82

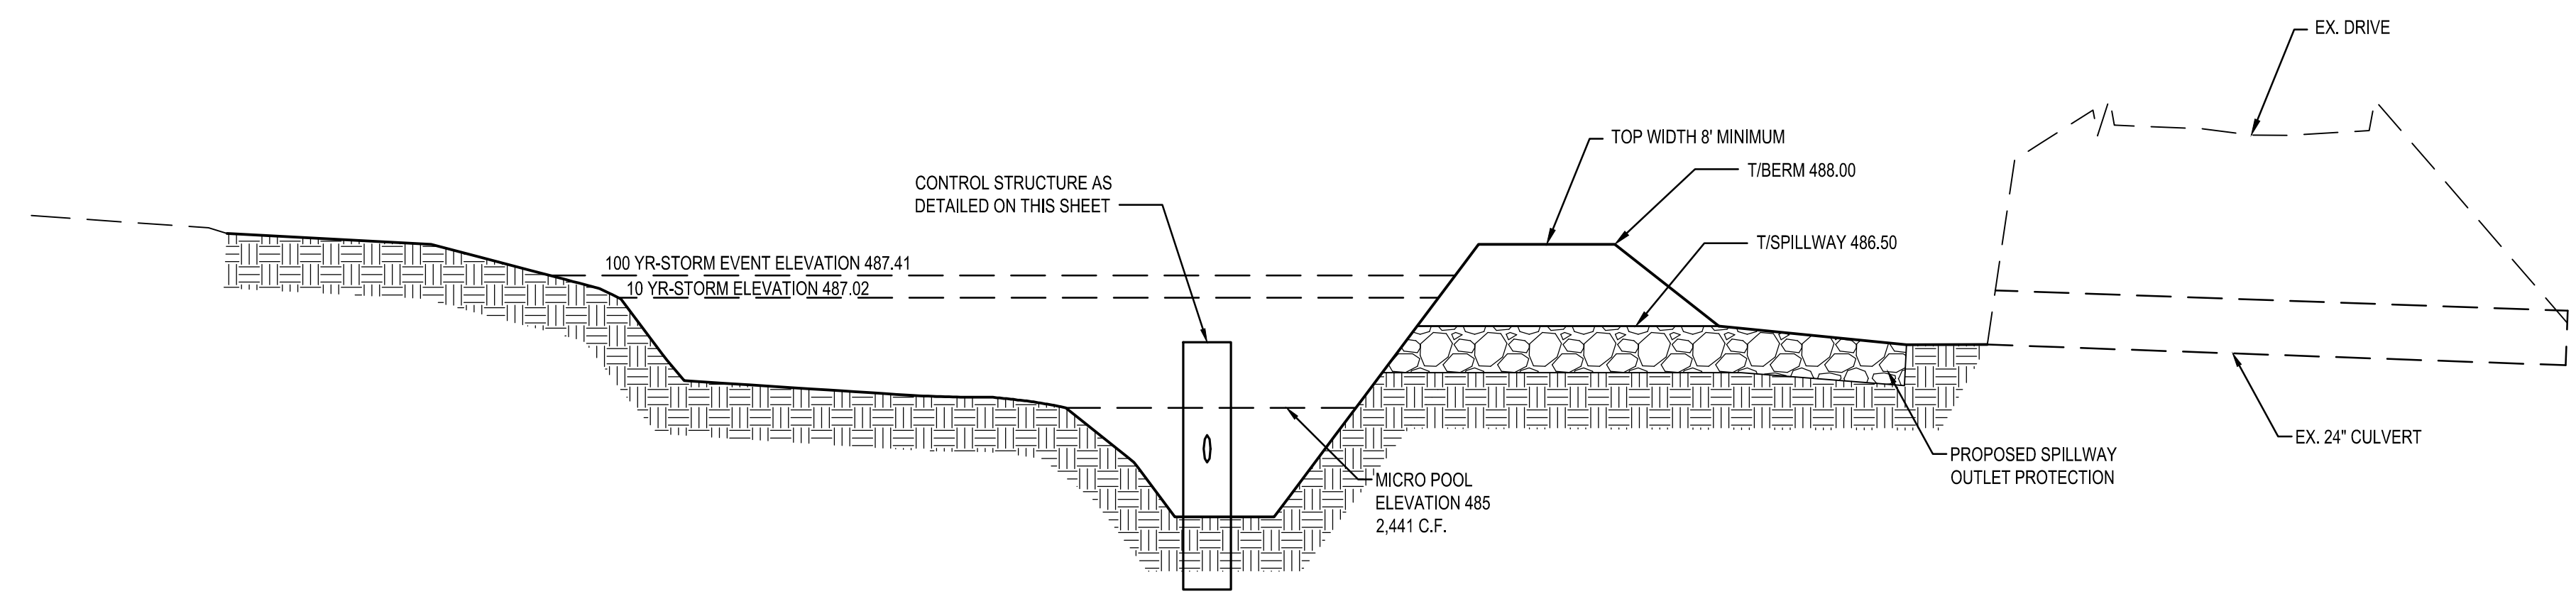


1 DETENTION BASIN
N.T.S.

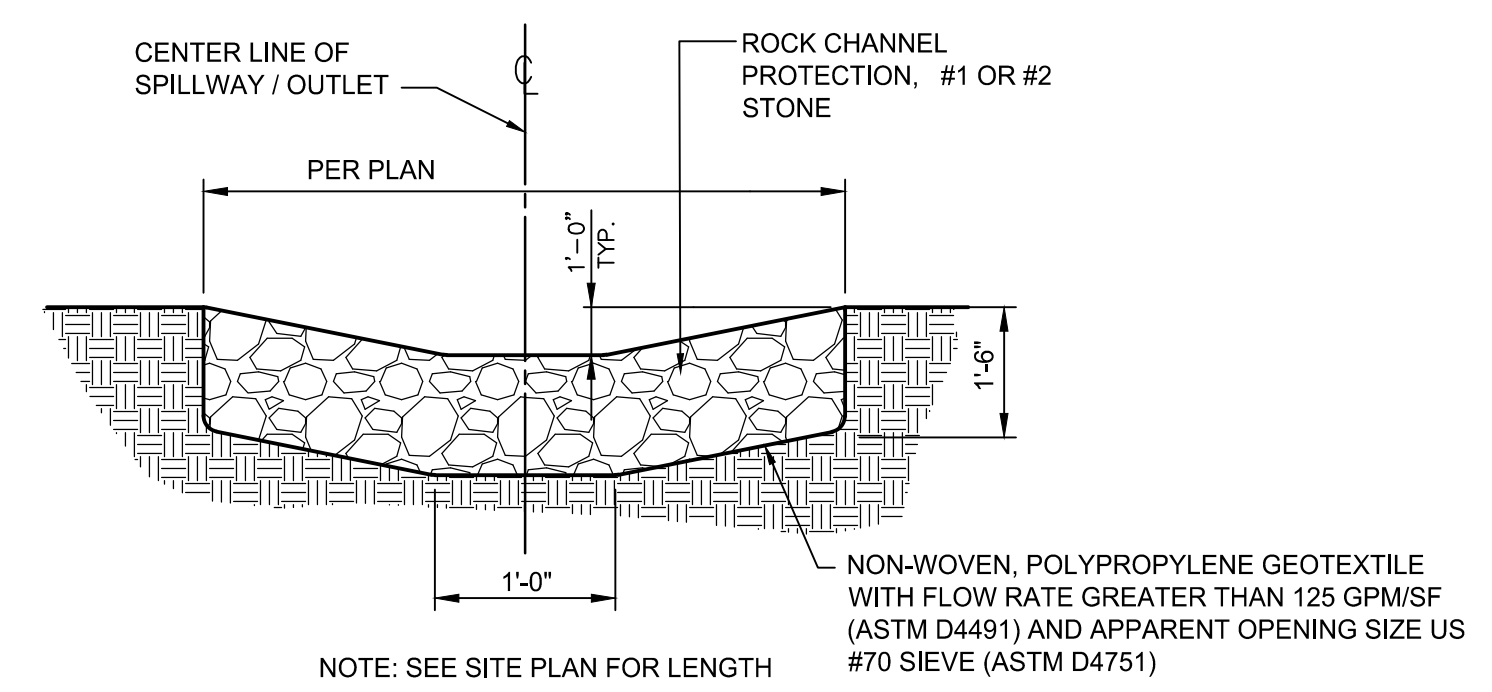

2 SPILLWAY OUTLET PROTECTION
N.T.S.

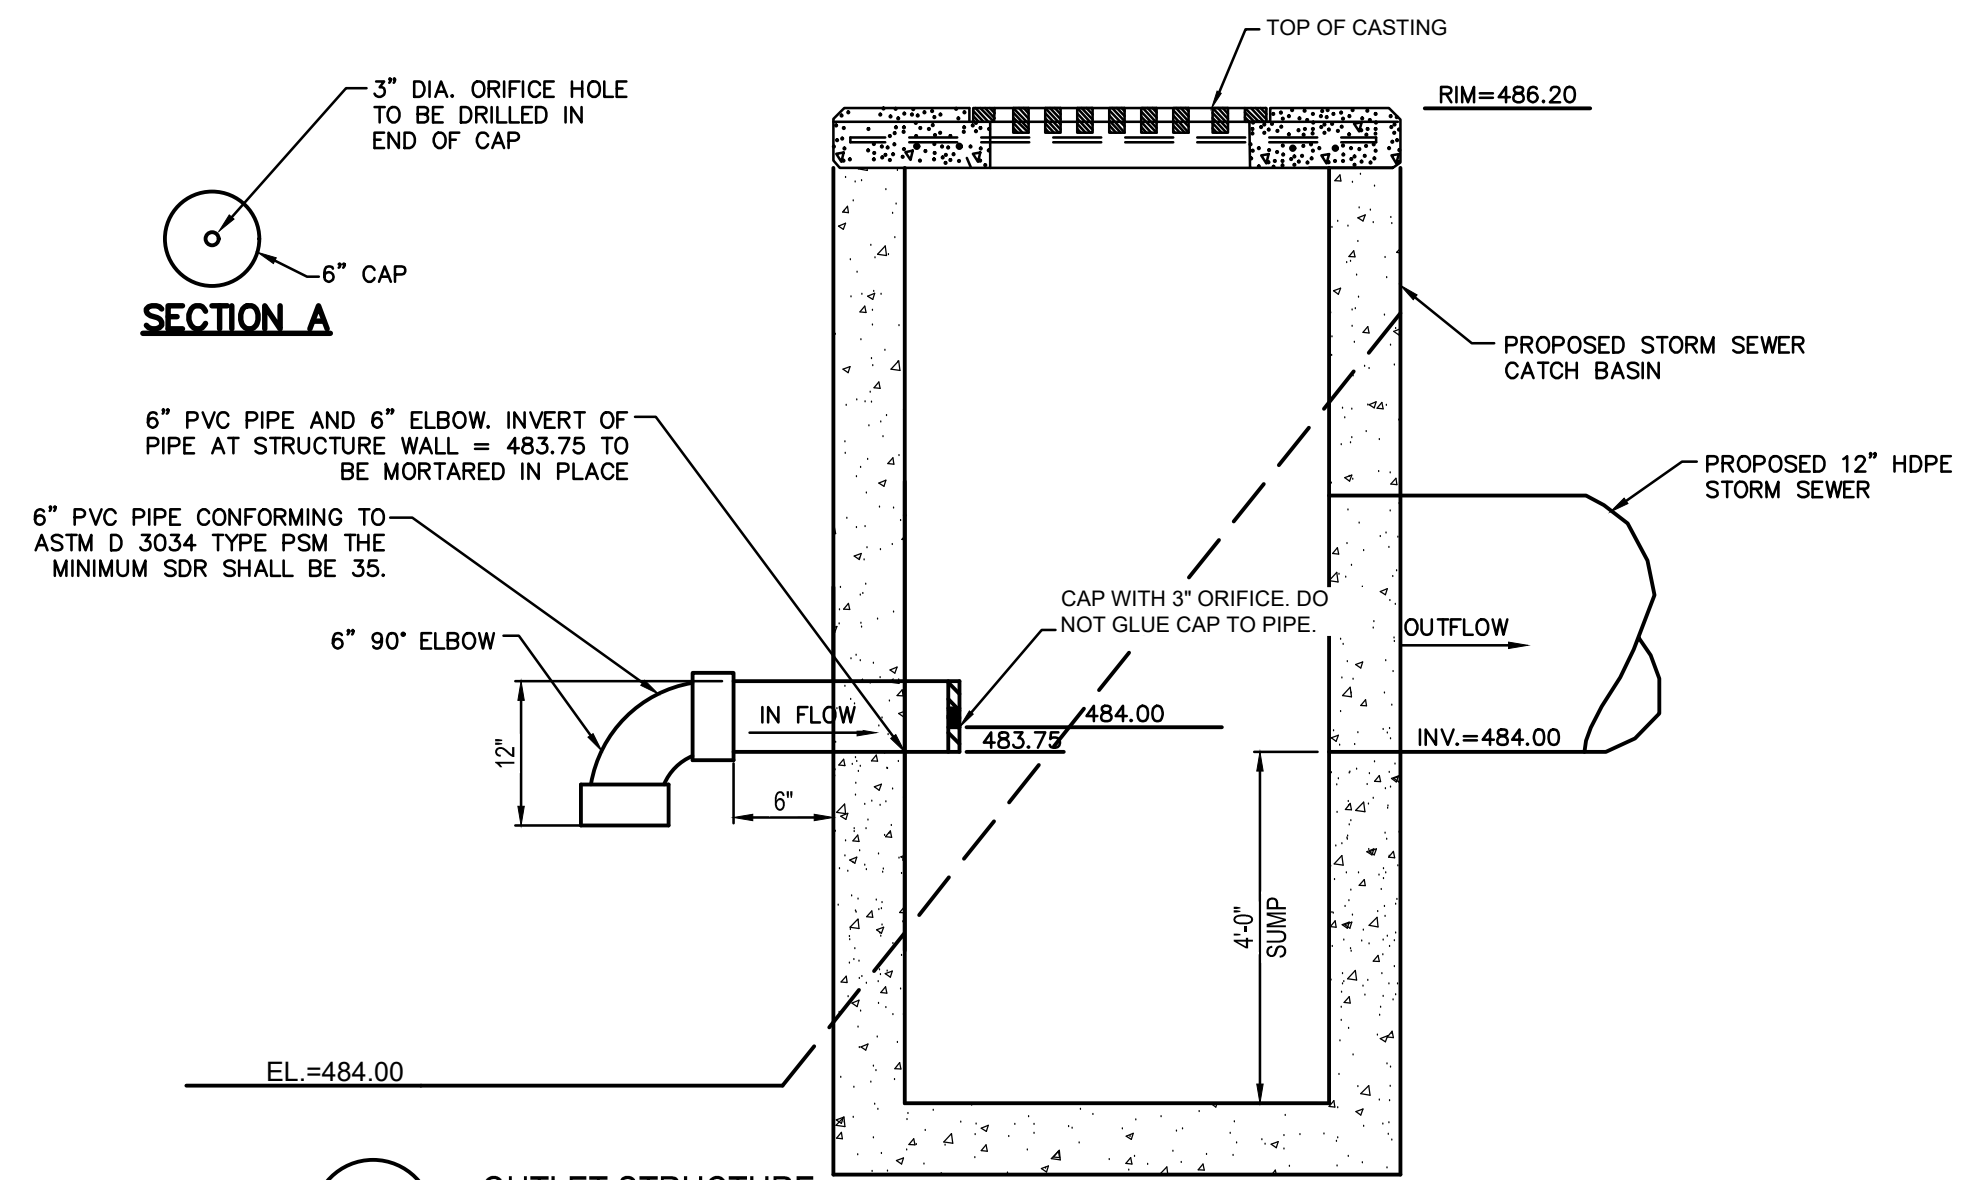

3 OUTLET STRUCTURE
N.T.S.

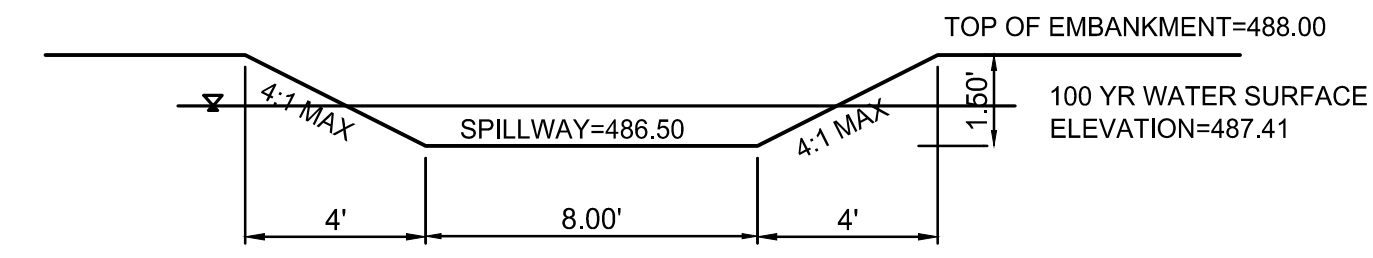

2 EMERGENCY SPILLWAY
N.T.S.