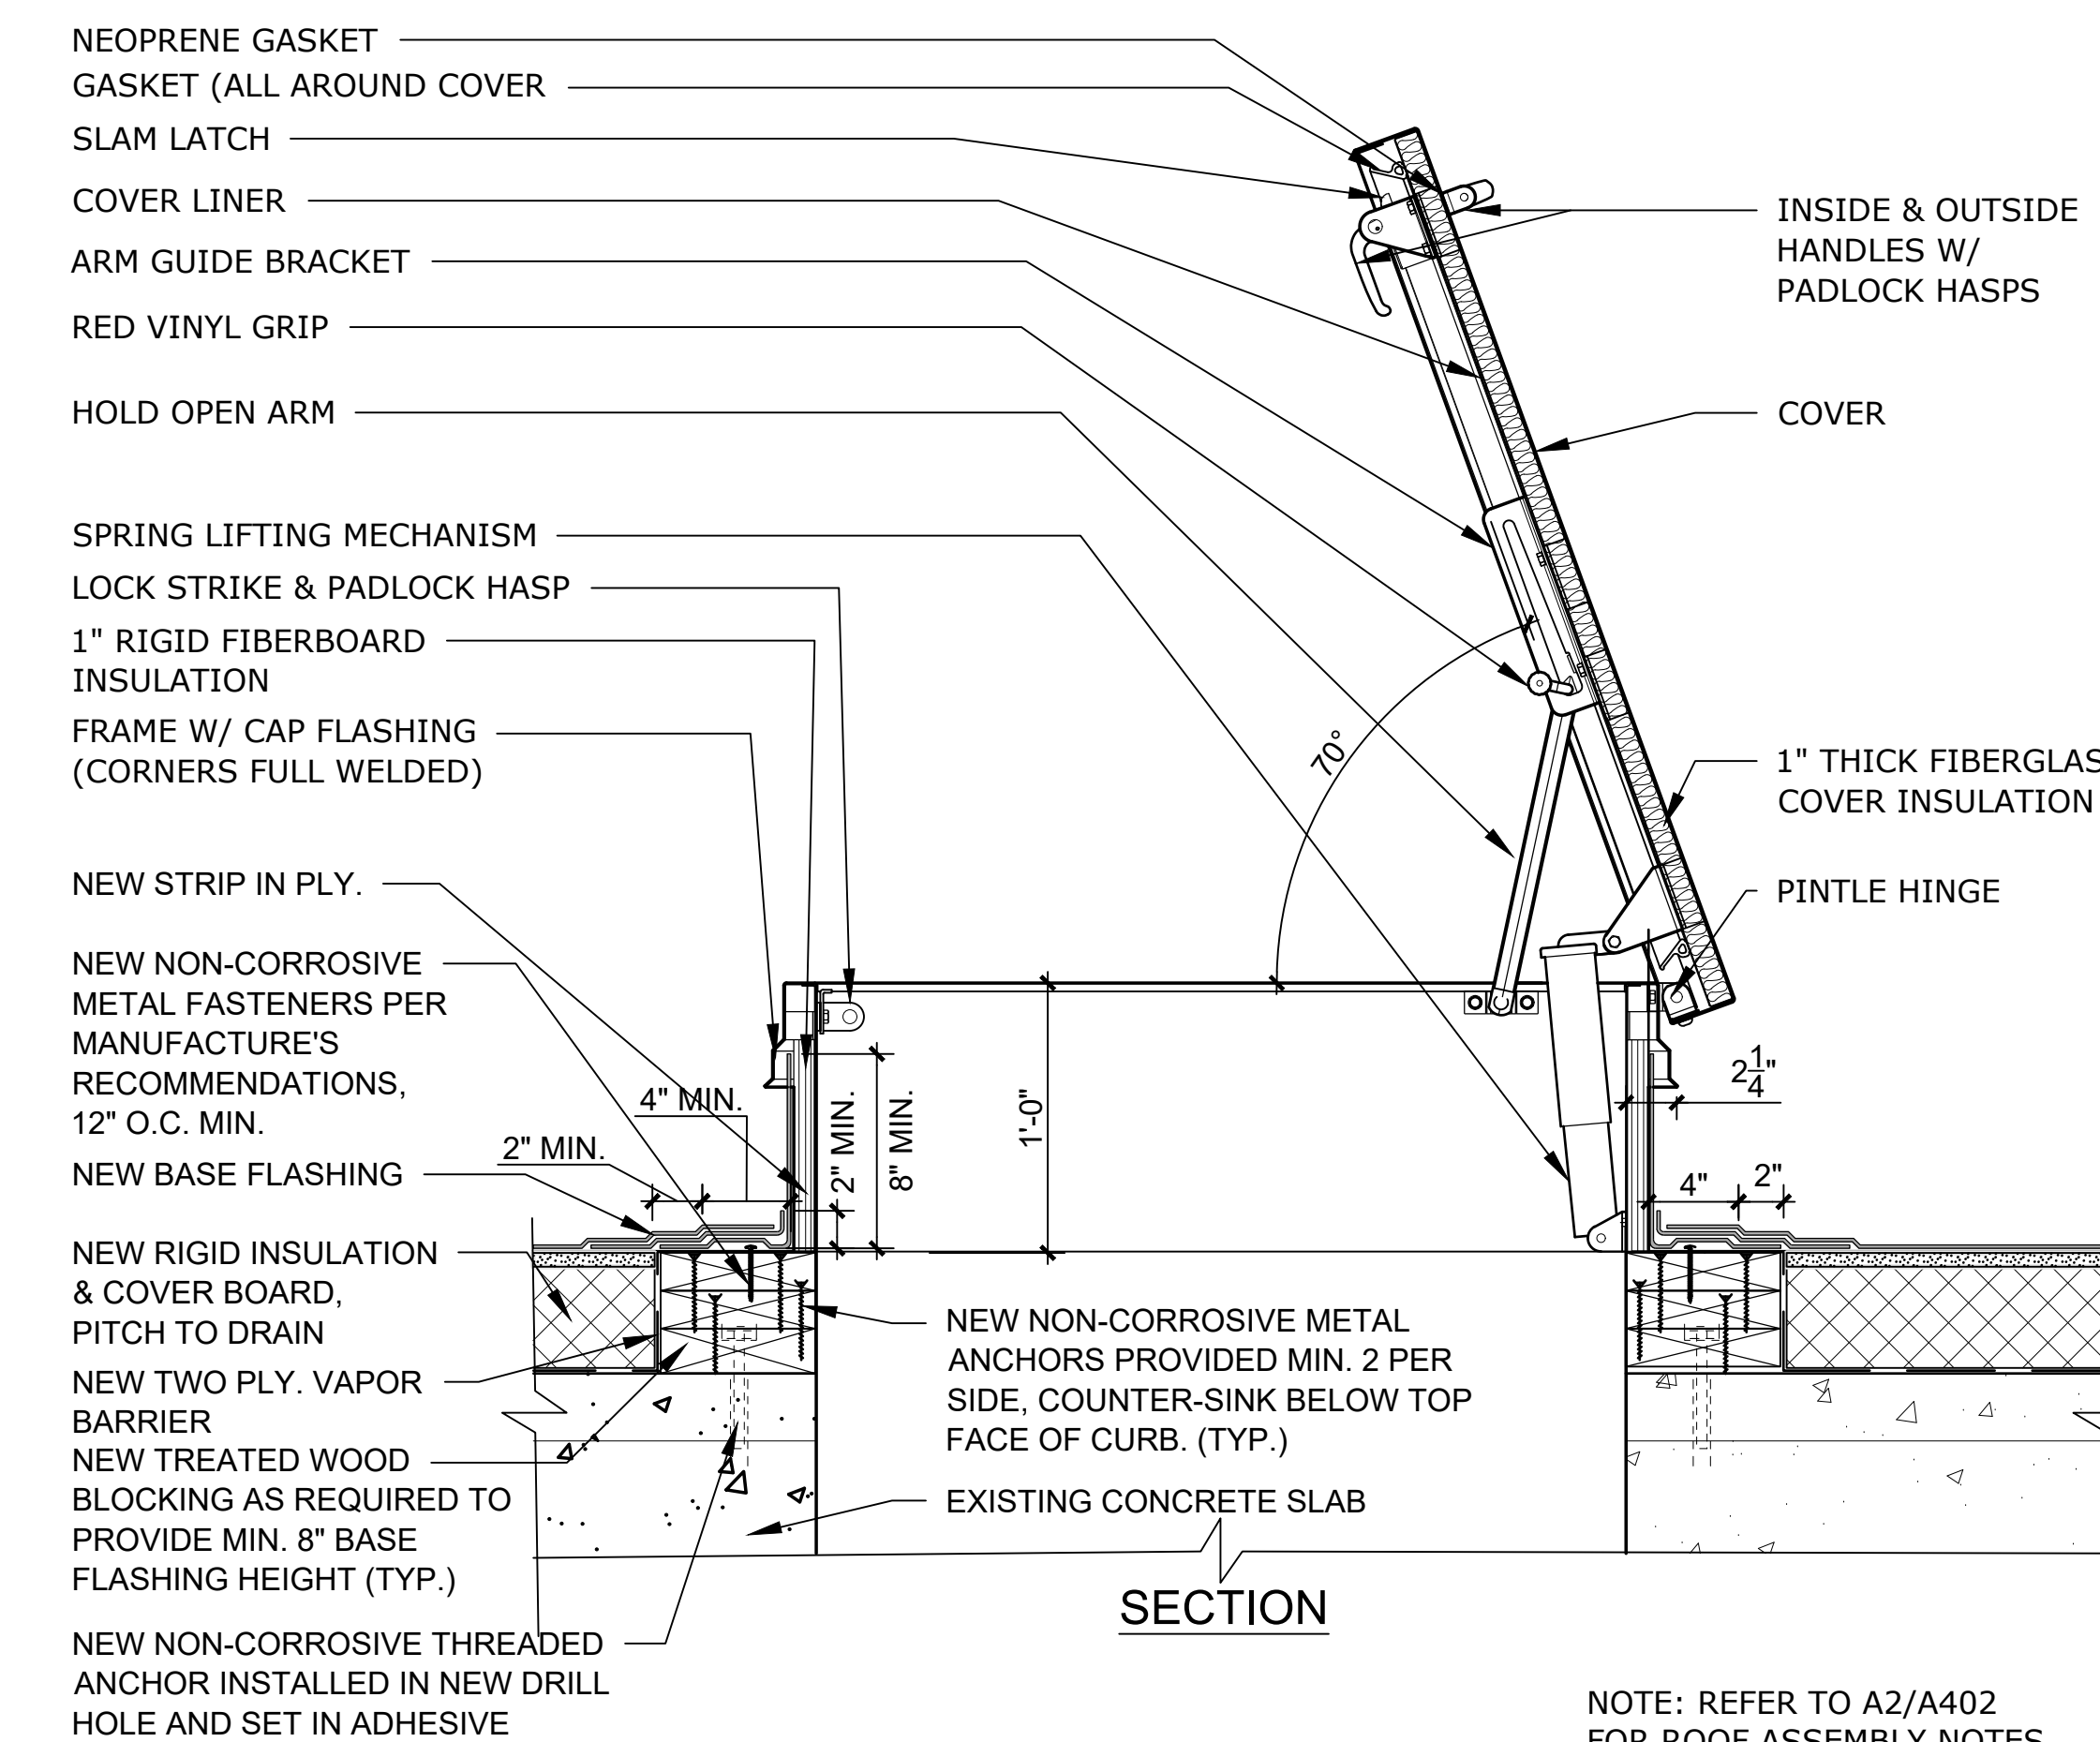
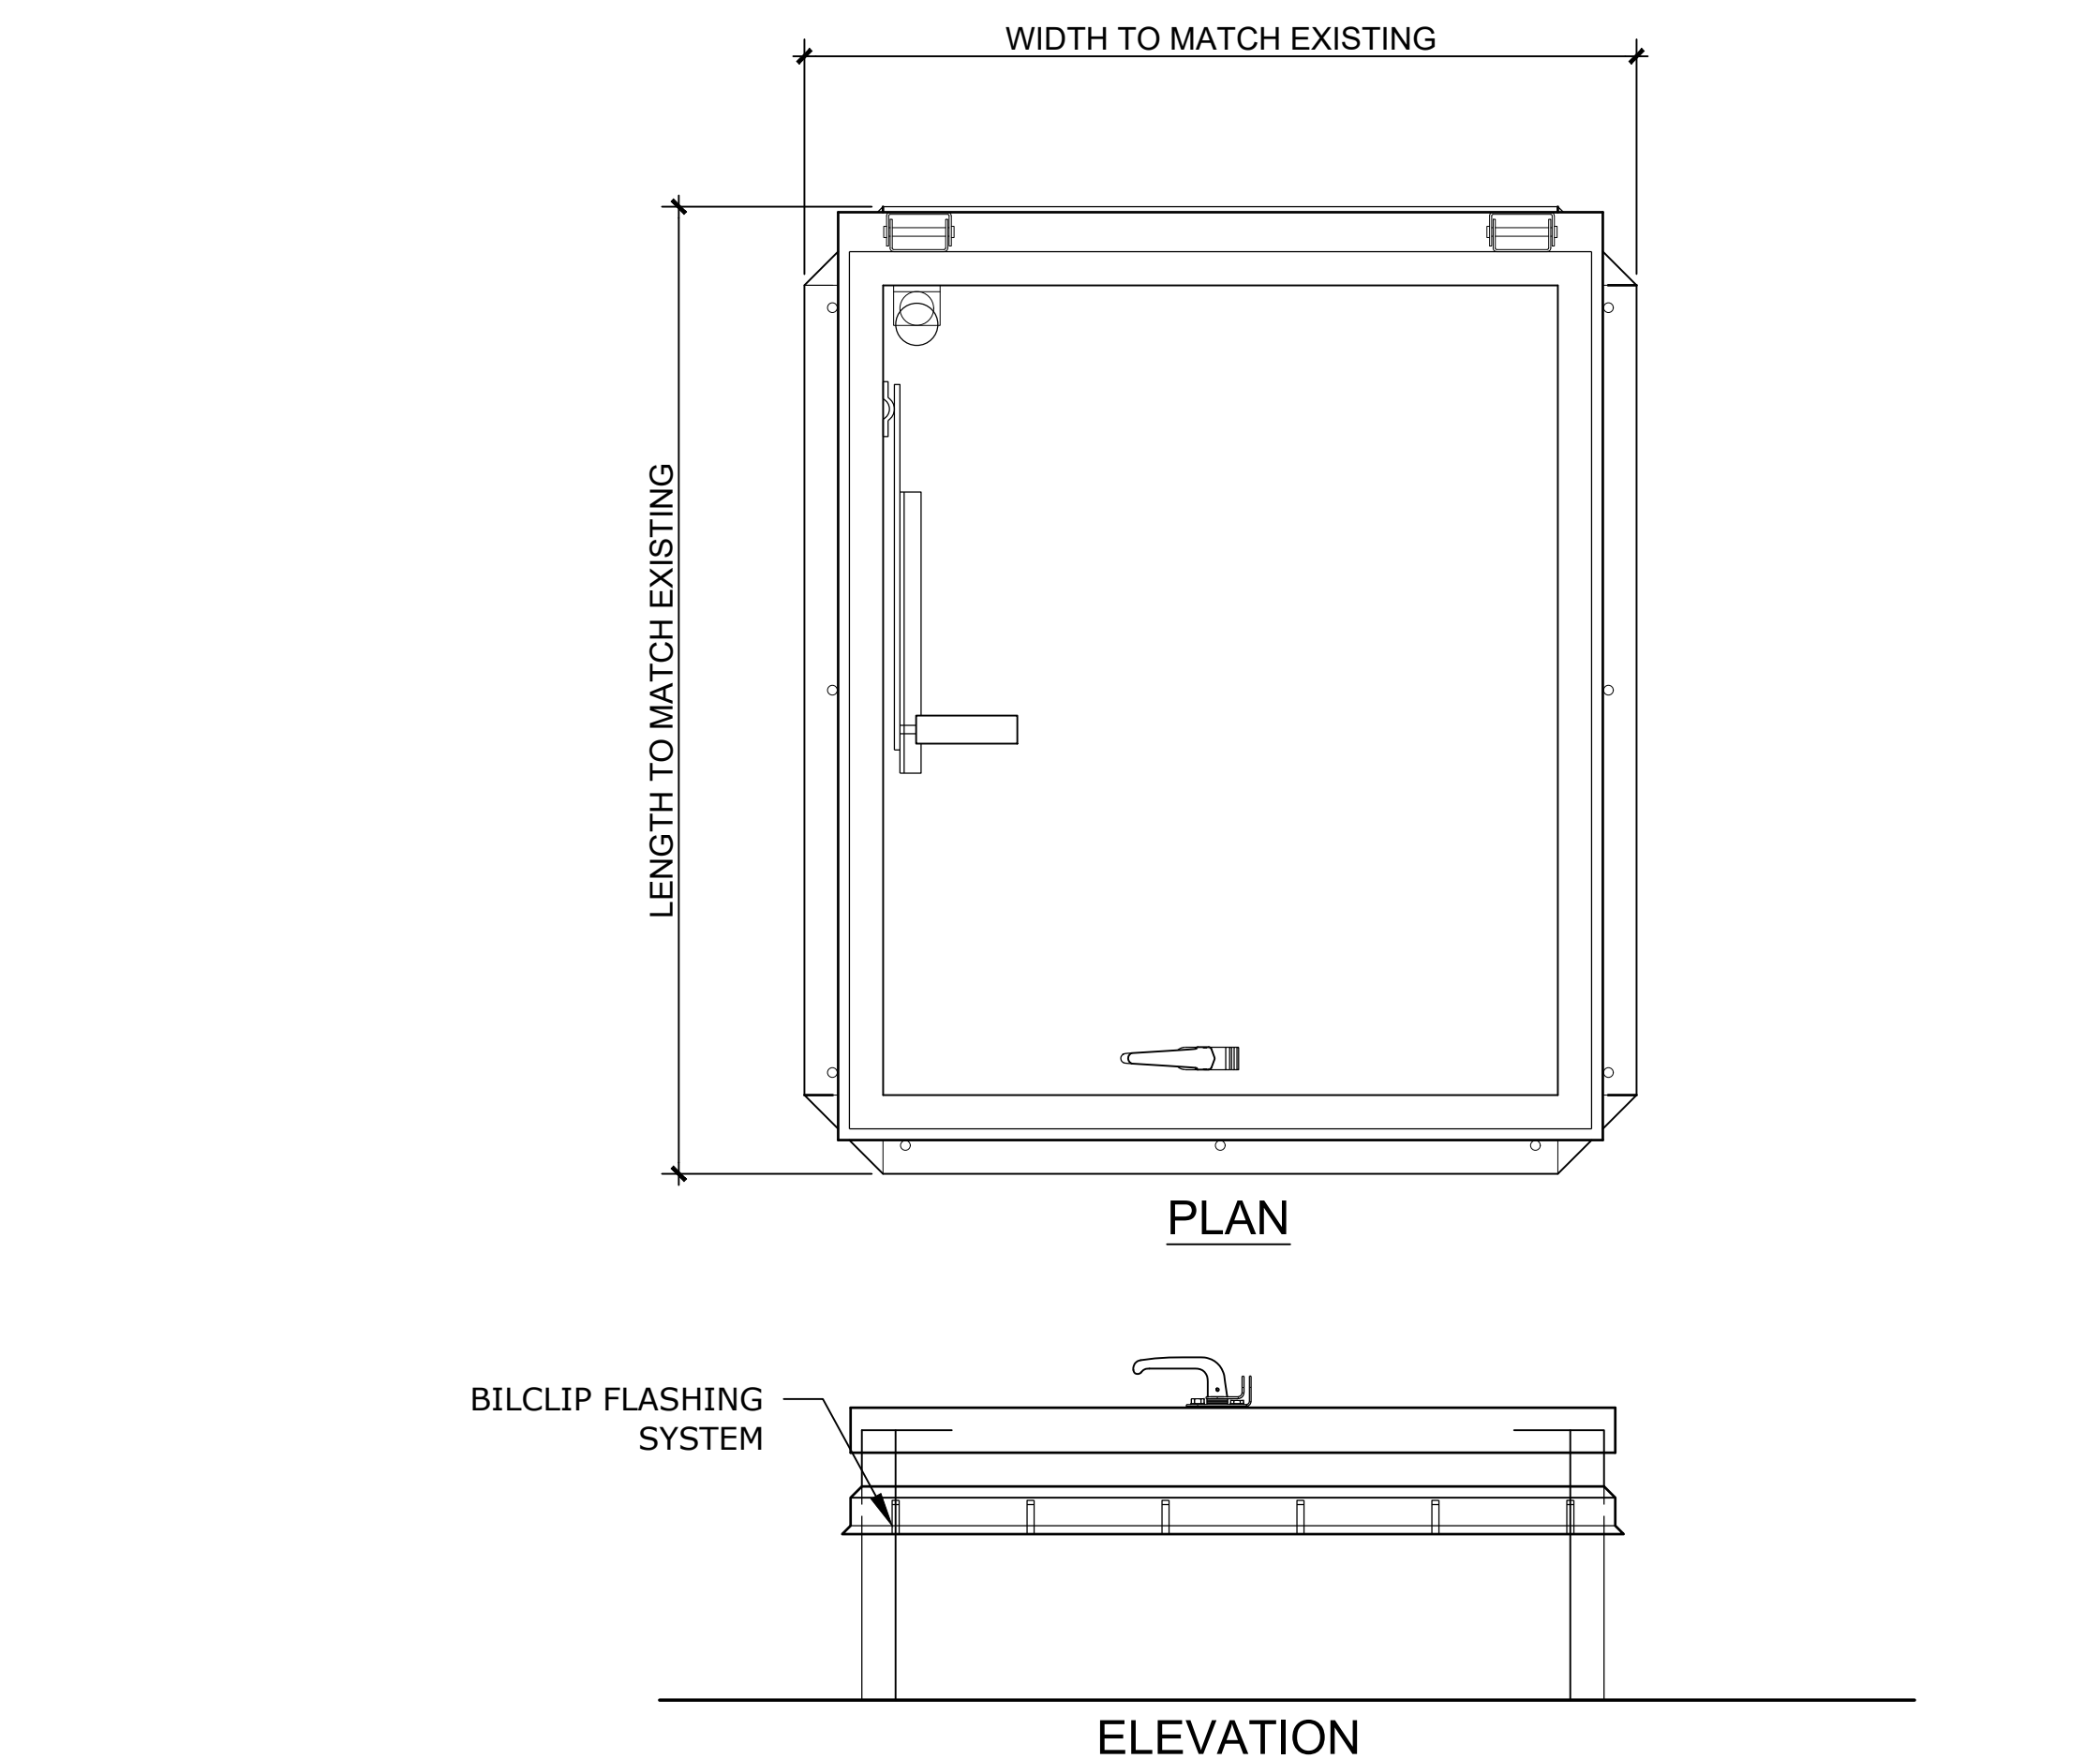


2 LADDER ELEVATION - A

1 LADDER ELEVATION - B

[illegible]

PROJECT

HASTINGS-ON-HUDSON  
VILLAGE HALL

**PHASE 3: ROOF REPLACEMENT  
AND REPAIRS**  
7 MAPLE AVE, HASTINGS ON HUDSON, NY 10706

## ROOF WATERPROOFING DETAILS

SEAL & SIGNATURE	DATE:	10/31/2
	PROJECT No:	2118
	DRAWING BY:	AD
	CHK BY:	TT
	DWG No:	