


CONSULTANT

FELLENER III
FE #: 23-377 ENGINEERING LLP

WARNING:
THE ALTERATION OF THIS MATERIAL IN ANY WAY, UNLESS DONE UNDER THE DIRECTION OF A COMPARABLE PROFESSIONAL, I.E. ARCHITECT FOR AN ARCHITECT, ENGINEER FOR AN ENGINEER, OR LANDSCAPE ARCHITECT FOR A LANDSCAPE ARCHITECT, IS A VIOLATION OF THE NEW YORK STATE EDUCATION LAW AND/OR REGULATIONS AND IS A CLASS "A" MISDEMEANOR.

JOHN D. FELLENER, P.E.

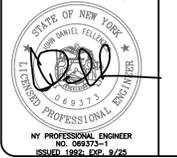

CONTRACT: **CONSTRUCTION**

TITLE: REPLACE ROOF
DOT REGION 8, ORANGE COUNTY


LOCATION: NYS NEWBURGH DOT FACILITY
112 DICKSON STREET
NEWBURGH, NY 12550

CLIENT: NEW YORK STATE
DEPARTMENT OF TRANSPORTATION


MARK	10/3/2024	BID DOCUMENTS
DATE		DESCRIPTION

PROJECT NUMBER:	Q1858-C
DESIGNED BY:	SBL
DRAWN BY:	SL
FIELD CHECK:	SRB
APPROVED:	JDF


SHEET TITLE:	SECTIONS		
DRAWING NUMBER:	A-200		
SHEET	6	OF	9

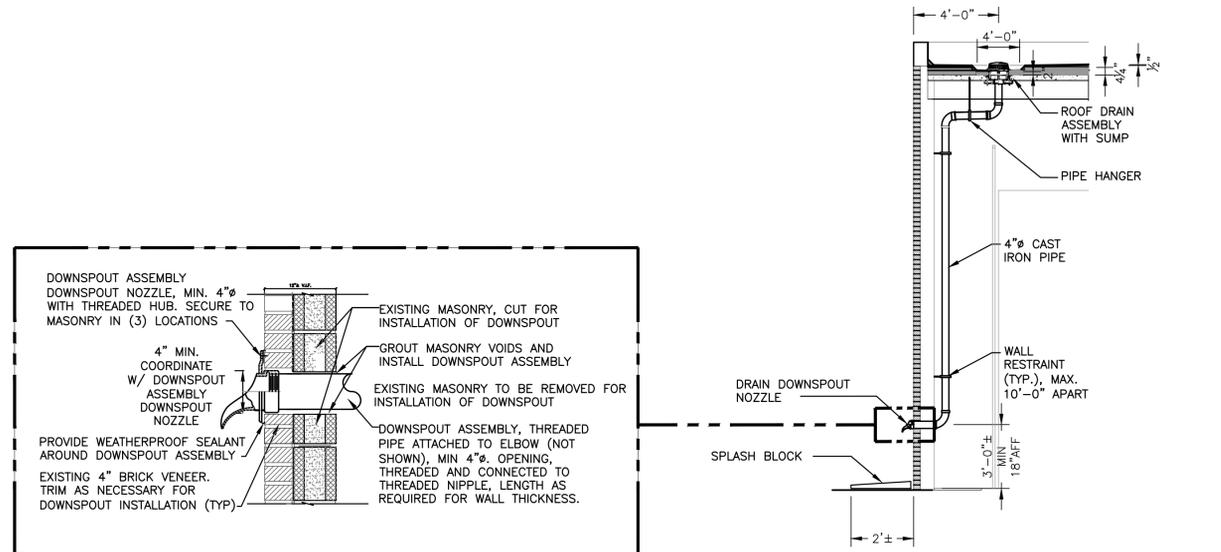

1 SECTION 1-1
SCALE: 1/4" = 1'-0"

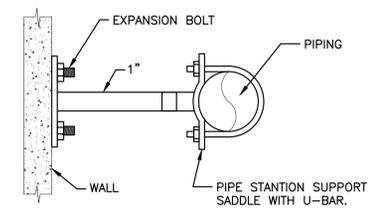


3 WALL RESTRAINT
N.T.S.

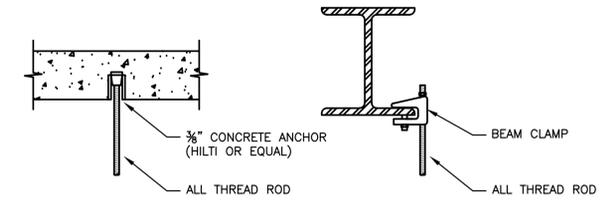


CONCRETE DECK HANGER DETAIL

BEAM CLAMP HANGER DETAIL

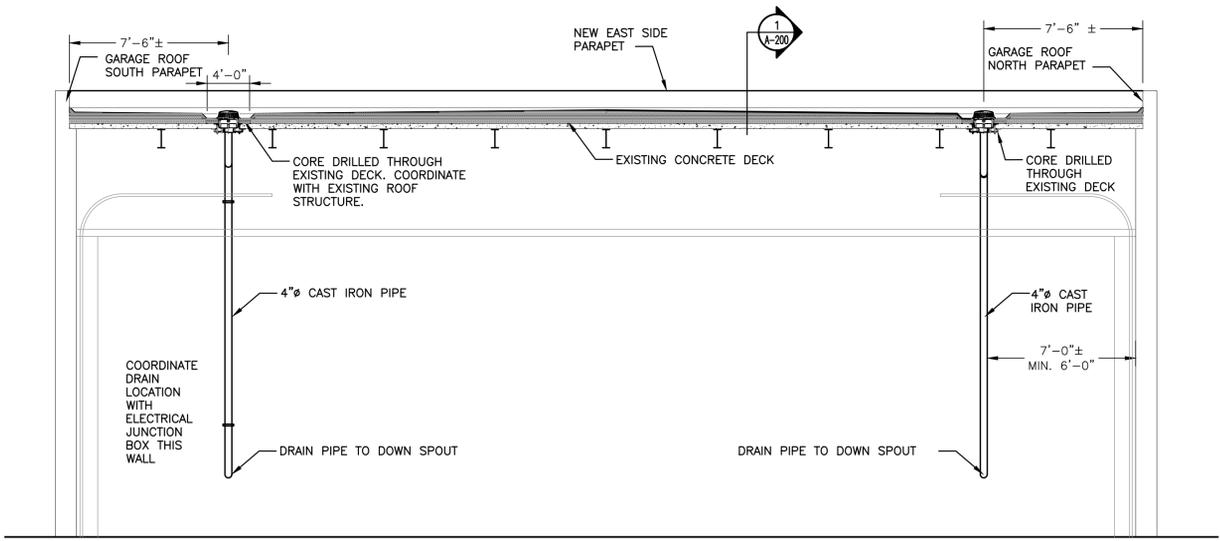


2 SECTION 2-2
SCALE: 1/4" = 1'-0"

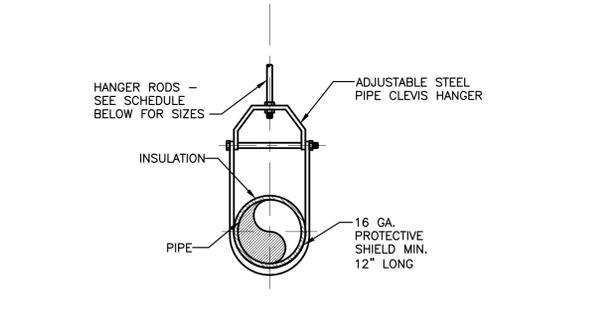


4 TYPICAL PIPE HANGER DETAILS
N.T.S.

PIPE SIZE	ROD SIZE	VIBRATION ISOLATOR SIZE
4" DIA.	5/8"	HS-A-200

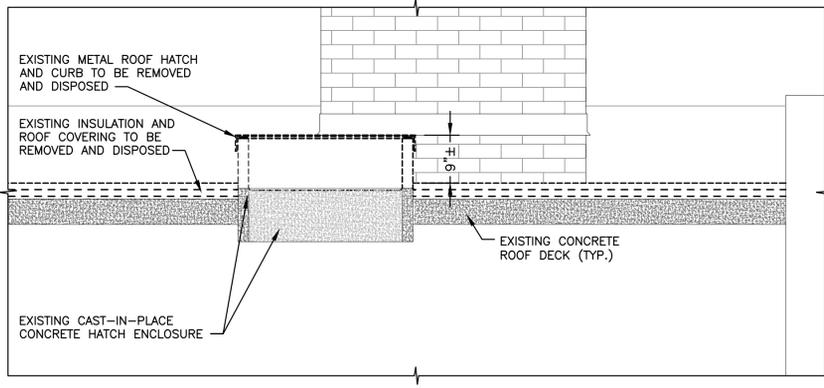

5 ROOF HATCH SECTION - DEMO
SCALE: 1/2" = 1'-0"

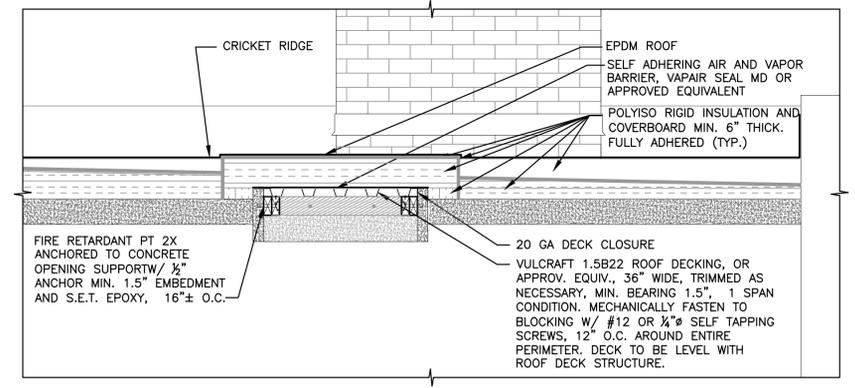

6 ROOF HATCH SECTION - CONSTRUCTION
SCALE: 1/2" = 1'-0"