


Plotted: 10/3/2024 1:07:21 PM  
C:\Users\zdc\Documents\Middletown Courthouse 6.22.21 Central File - ARCHITECTURAL STRUCTURAL MODEL - Field  
Drawing\_zcomstock@bartonandloguidice.com.rvt

WINDOW SCHEDULE					
WINDOW NUMBER	TYPE	WIDTH	HEIGHT	MATERIAL	COMMENTS
101	A	12' - 9 3/4"	4' - 0"	HOLLOW METAL	TWO-WAY MIRROR GLASS
102	B	7' - 8 3/4"	4' - 2"	STAINLESS STEEL	SECURITY WINDOW AS AVAILABLE FROM TOTAL SECURITY SOLUTIONS OR APPROVED EQUAL
201	C	4' - 0"	4' - 0"	ALUMINUM	603 TICKET WINDOW W/ 3/4" LEVEL 1 BULLET RESISTANT LEXAN, SPEAK THRU TO MATCH GLAZING AND DROP IN DEAL TRAY BY READY ACCESS OR APPROVED EQUAL
202	C	4' - 0"	4' - 0"	ALUMINUM	603 TICKET WINDOW W/ 3/4" LEVEL 1 BULLET RESISTANT LEXAN, SPEAK THRU TO MATCH GLAZING AND DROP IN DEAL TRAY BY READY ACCESS OR APPROVED EQUAL

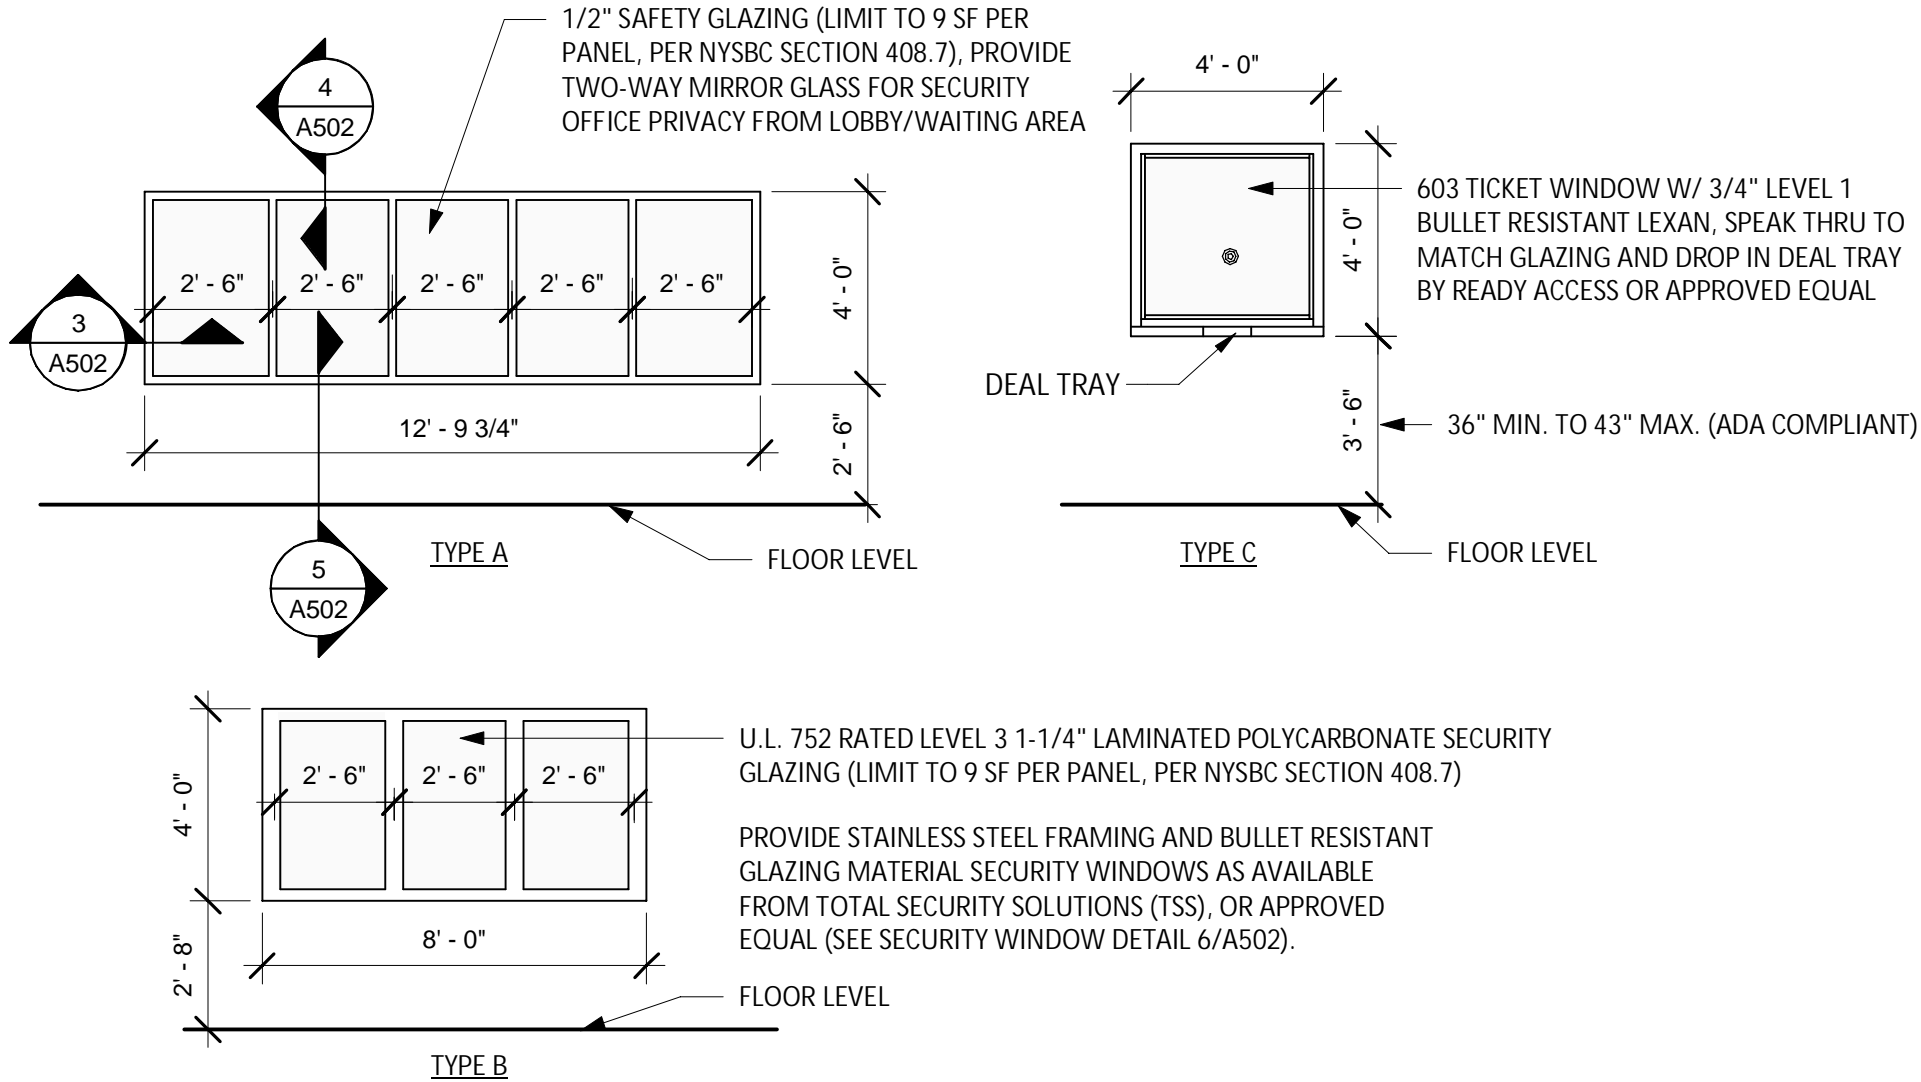

# INTERIOR WINDOW TYPES

SCALE: 1/4" = 1'-0"

CITY OF MIDDLETOWN  
NEW COURTHOUSE FACILITY  
WINDOW SCHEDULE AND TYPES

**Barton & Loguidice**

Date  
10/03/24

Scale  
AS SHOWN

Figure Number  
A-SK06

Project Number  
1753.008.001

ORANGE COUNTY, NEW YORK

CITY OF MIDDLETOWN