



SECTION A-A ELEVATION  
**1 ACC-1 & ACC-2 CONDUIT SUPPORT DETAIL**  
 SCALE: 1 1/2" = 1'-0"

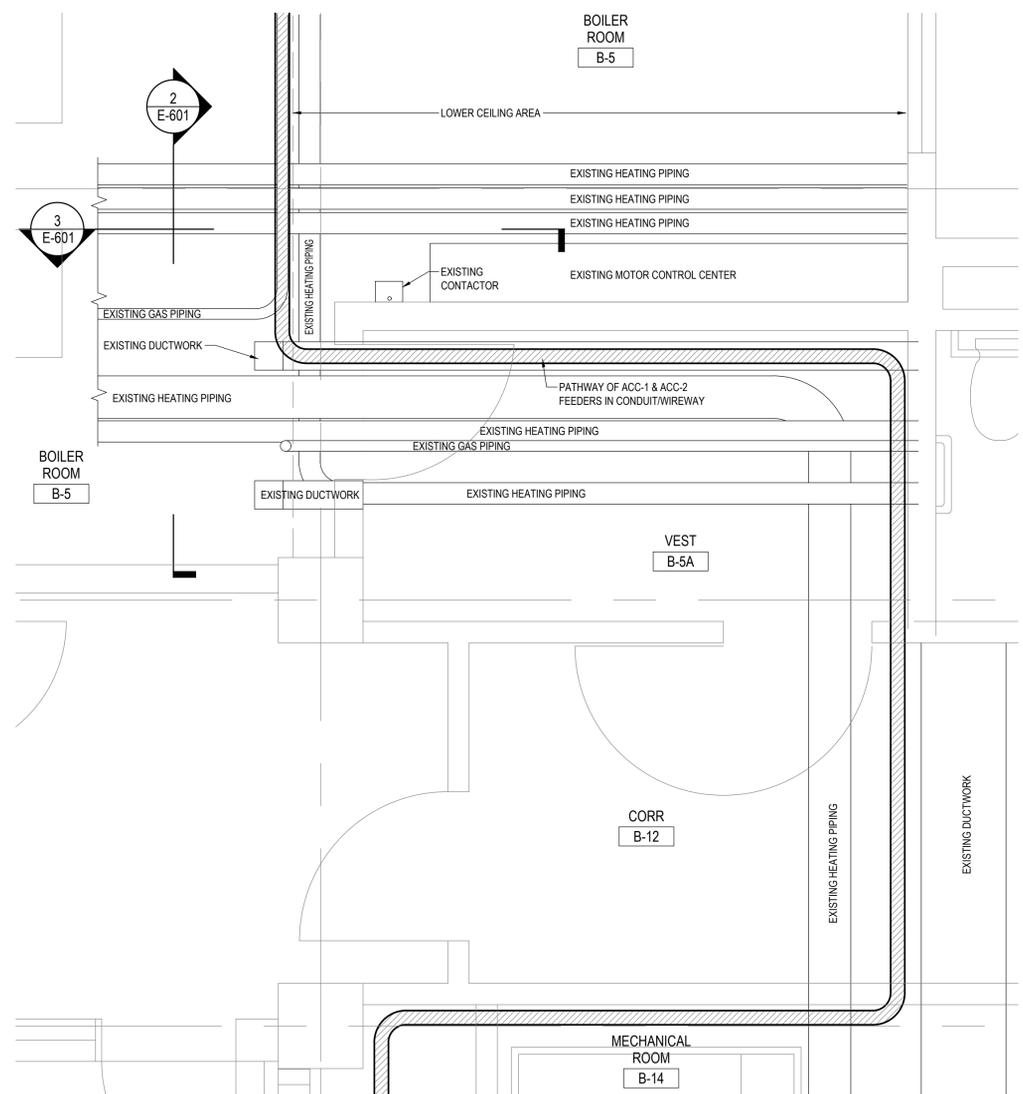


NOTES:  
 1. ALL EXISTING EQUIPMENT SHOWN FOR REFERENCE ONLY AND SHALL REMAIN UNLESS OTHERWISE NOTED.  
 2. DETERMINE EXACT ROUTING AND WHERE WIREWAY AND/OR CONDUIT SHALL BE UTILIZED IN FIELD.  
 3. DIRECTOR'S REPRESENTATIVE SHALL APPROVE FINAL ROUTING PRIOR TO INSTALLATION.

**2 ENLARGED ACC-1 & ACC-2 CONDUIT ROUTING PLAN**  
 SCALE: 1/2" = 1'-0"

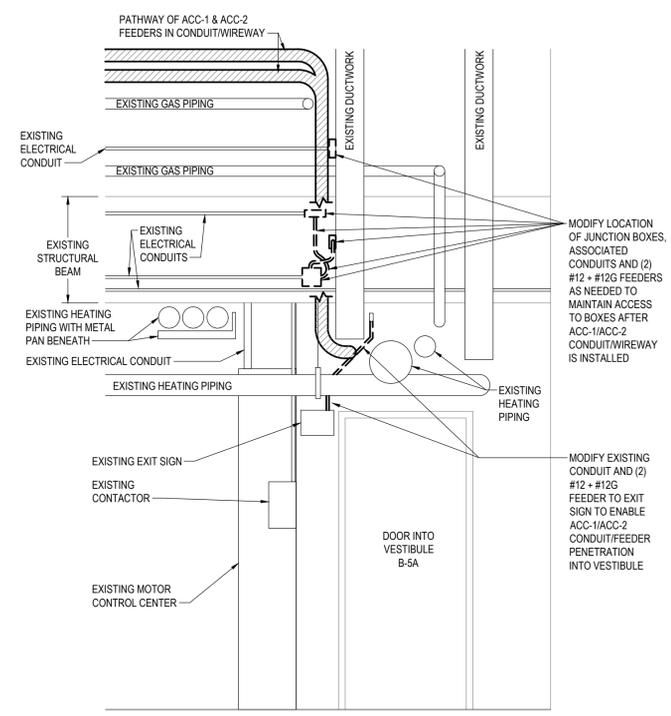

NOTES:  
 1. ALL EXISTING EQUIPMENT SHOWN FOR REFERENCE ONLY AND SHALL REMAIN UNLESS OTHERWISE NOTED.  
 2. DETERMINE EXACT CONDUIT ROUTING AND WHERE WIREWAY AND/OR CONDUIT SHALL BE UTILIZED IN FIELD.  
 3. DIRECTOR'S REPRESENTATIVE SHALL APPROVE FINAL ROUTING PRIOR TO INSTALLATION.

**3 ACC-1 & ACC-2 CONDUIT ROUTING ELEVATION #1**  
 SCALE: 1/2" = 1'-0"

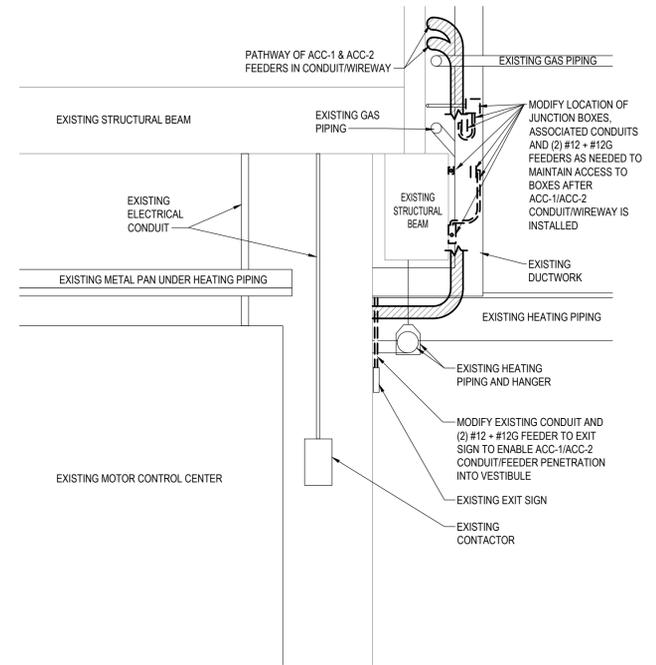

NOTES:  
 1. ALL EXISTING EQUIPMENT SHOWN FOR REFERENCE ONLY AND SHALL REMAIN UNLESS OTHERWISE NOTED.  
 2. DETERMINE EXACT ROUTING AND WHERE WIREWAY AND/OR CONDUIT SHALL BE UTILIZED IN FIELD.  
 3. DIRECTOR'S REPRESENTATIVE SHALL APPROVE FINAL ROUTING PRIOR TO INSTALLATION.

**4 ACC-1 & ACC-2 CONDUIT ROUTING ELEVATION #2**  
 SCALE: 1/2" = 1'-0"

1" = BAR EQUALS ONE INCH WHEN DRAWING IS PRINTED TO SCALE

CONSULTANT  
 CERTIFICATE OF AUTHORIZATION #: 017869



**WARNING:**  
 THE ALTERATION OF THIS MATERIAL IN ANY WAY, UNLESS DONE UNDER THE DIRECTION OF A COMPARABLE PROFESSIONAL, I.E. ARCHITECT FOR AN ARCHITECT, ENGINEER FOR AN ENGINEER OR LANDSCAPE ARCHITECT FOR A LANDSCAPE ARCHITECT, IS A VIOLATION OF THE NEW YORK STATE EDUCATION LAW AND/OR REGULATIONS AND IS A CLASS 'A' MISDEMEANOR.



CONTRACT: **ELECTRICAL**  
 TITLE: REPLACE BUILDING CHILLERS, BUILDING 144  
 LOCATION: COOK HILL PRODUCTION CENTER, 145 OLD ORANGEBURG ROAD, ORANGEBURG, NY  
 CLIENT: OFFICE OF MENTAL HEALTH

MARK	DATE	DESCRIPTION
	12/6/2023	BID DOCUMENTS
PROJECT NUMBER:	47430 - E	
DESIGNED BY:	SC	
DRAWN BY:	SC	
FIELD CHECK:		
APPROVED:		
SHEET TITLE:	ACC-1 & ACC-2 CONDUIT ROUTING DETAILS	
DRAWING NUMBER:	E-601	

FILE: R:\PROJECTS\143\_OCS ORANGEBURG CHILLER REPLACEMENT\CAD\B-143-E-601.DWG  
 USER: CHRISTOPHER STROM  
 PLOTTED: 12/14/2023 11:34:01 AM  
 SAVED: 11/20/2023 2:05:58 PM