


REPLACE BUILDING CHILLERS, BUILDING 144

COOK CHILL PRODUCTION CENTER 145 OLD ORANGEBURG ROAD ORANGEBURG, NY O.G.S. PROJECT NO. 47430 - H, E

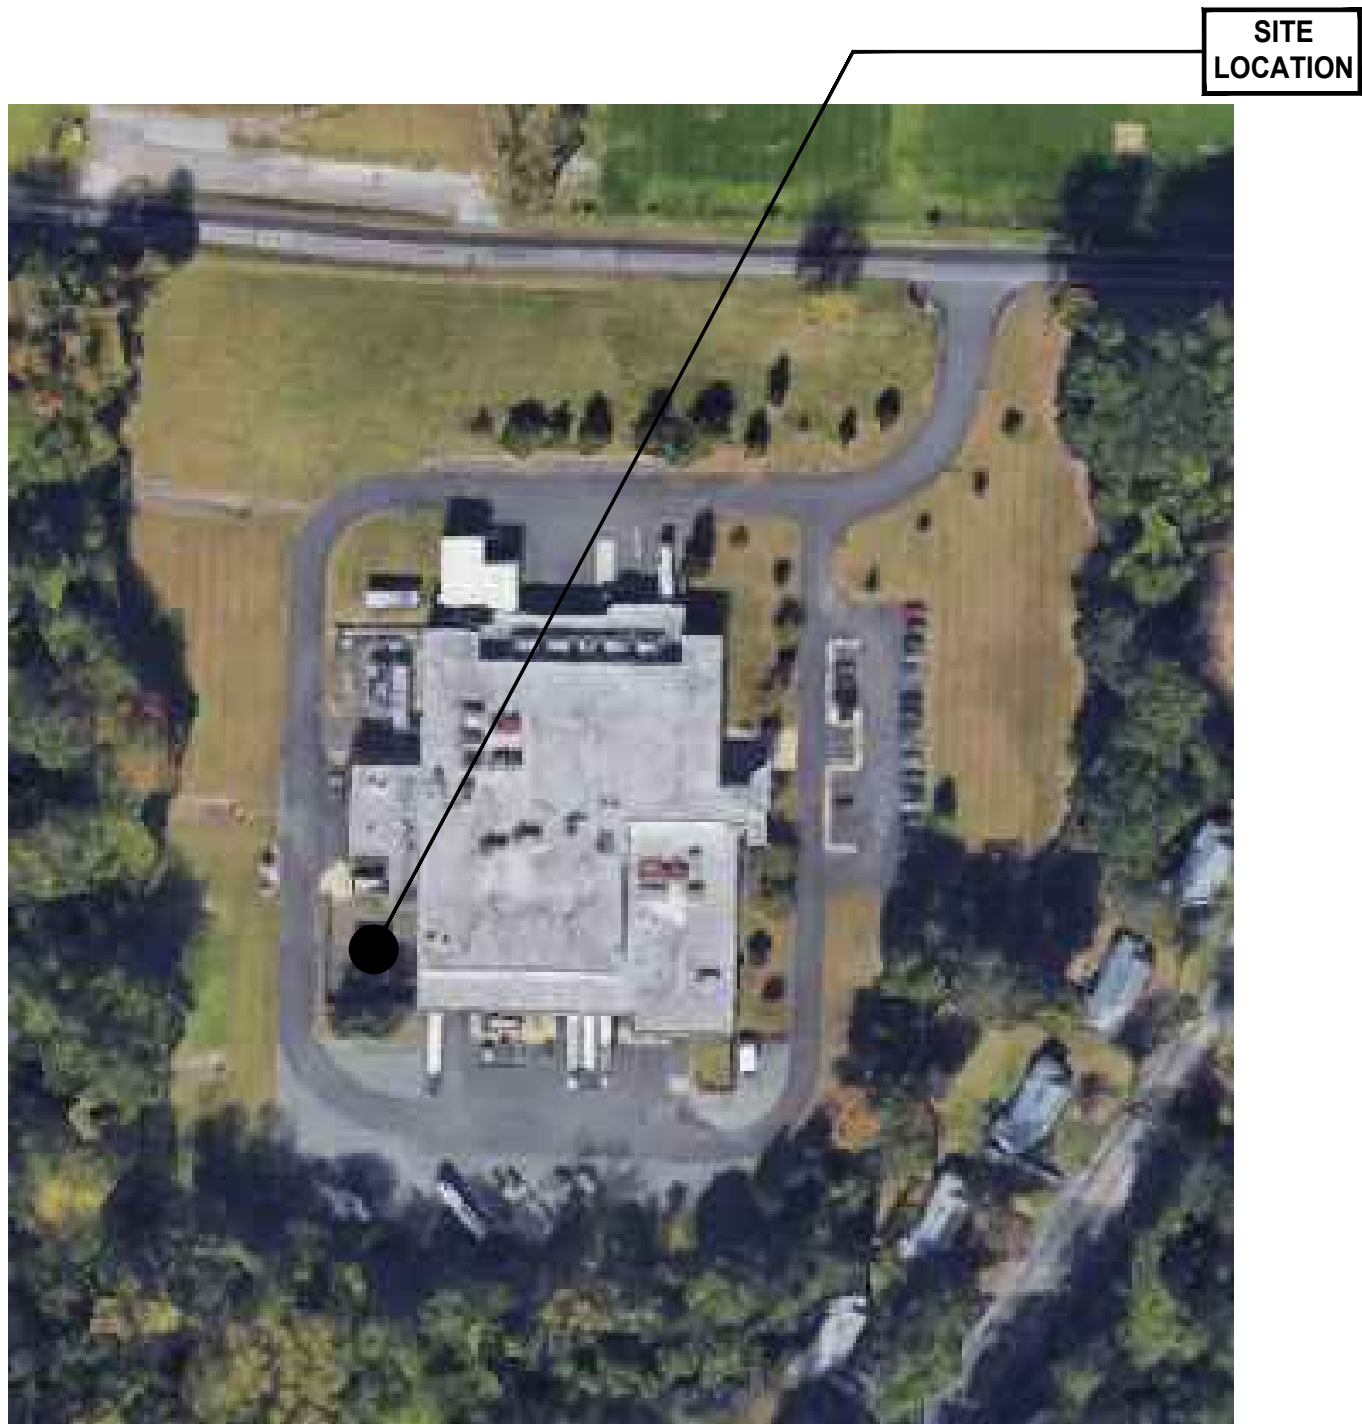

KEY PLAN

DRAWING LIST

- G-001 COVER SHEET
- G-002 CODE SUMMARY AND NOTES
- G-003 SITE STAGING AND KEYPLAN

HVAC CONTRACT 47430 - H

- H-100 HAZARDOUS MATERIALS REMOVAL PLAN
- M-001 SYMBOLS LEGEND & ABBREVIATIONS
- MD-101 PARTIAL BASEMENT PIPING REMOVAL PLAN
- MD-301 ENLARGED PIPING REMOVAL PLANS
- M-101 PARTIAL BASEMENT PIPING PLANS
- M-301 ENLARGED PIPING PLANS
- M-501 CHILLED WATER FLOW DIAGRAMS
- M-601 DETAILS
- M-701 SCHEDULES
- M-801 PARTIAL BASEMENT CONTROLS PLANS
- M-802 CONTROLS DIAGRAM

ELECTRICAL CONTRACT 47430 - E

- E-001 SYMBOLS LEGEND, ABBREVIATIONS AND DETAILS
- ED-101 PARTIAL BASEMENT ELECTRICAL REMOVAL PLAN
- E-101 PARTIAL BASEMENT ELECTRICAL PLAN
- E-601 ACC-1 & ACC-2 CONDUIT ROUTING DETAILS



NEW YORK
STATE OF
OPPORTUNITY.

**Office of
General Services**

DESIGN & CONSTRUCTION



NEW YORK
STATE OF
OPPORTUNITY.

**Office of
Mental Health**