




## CANOPY SECTION

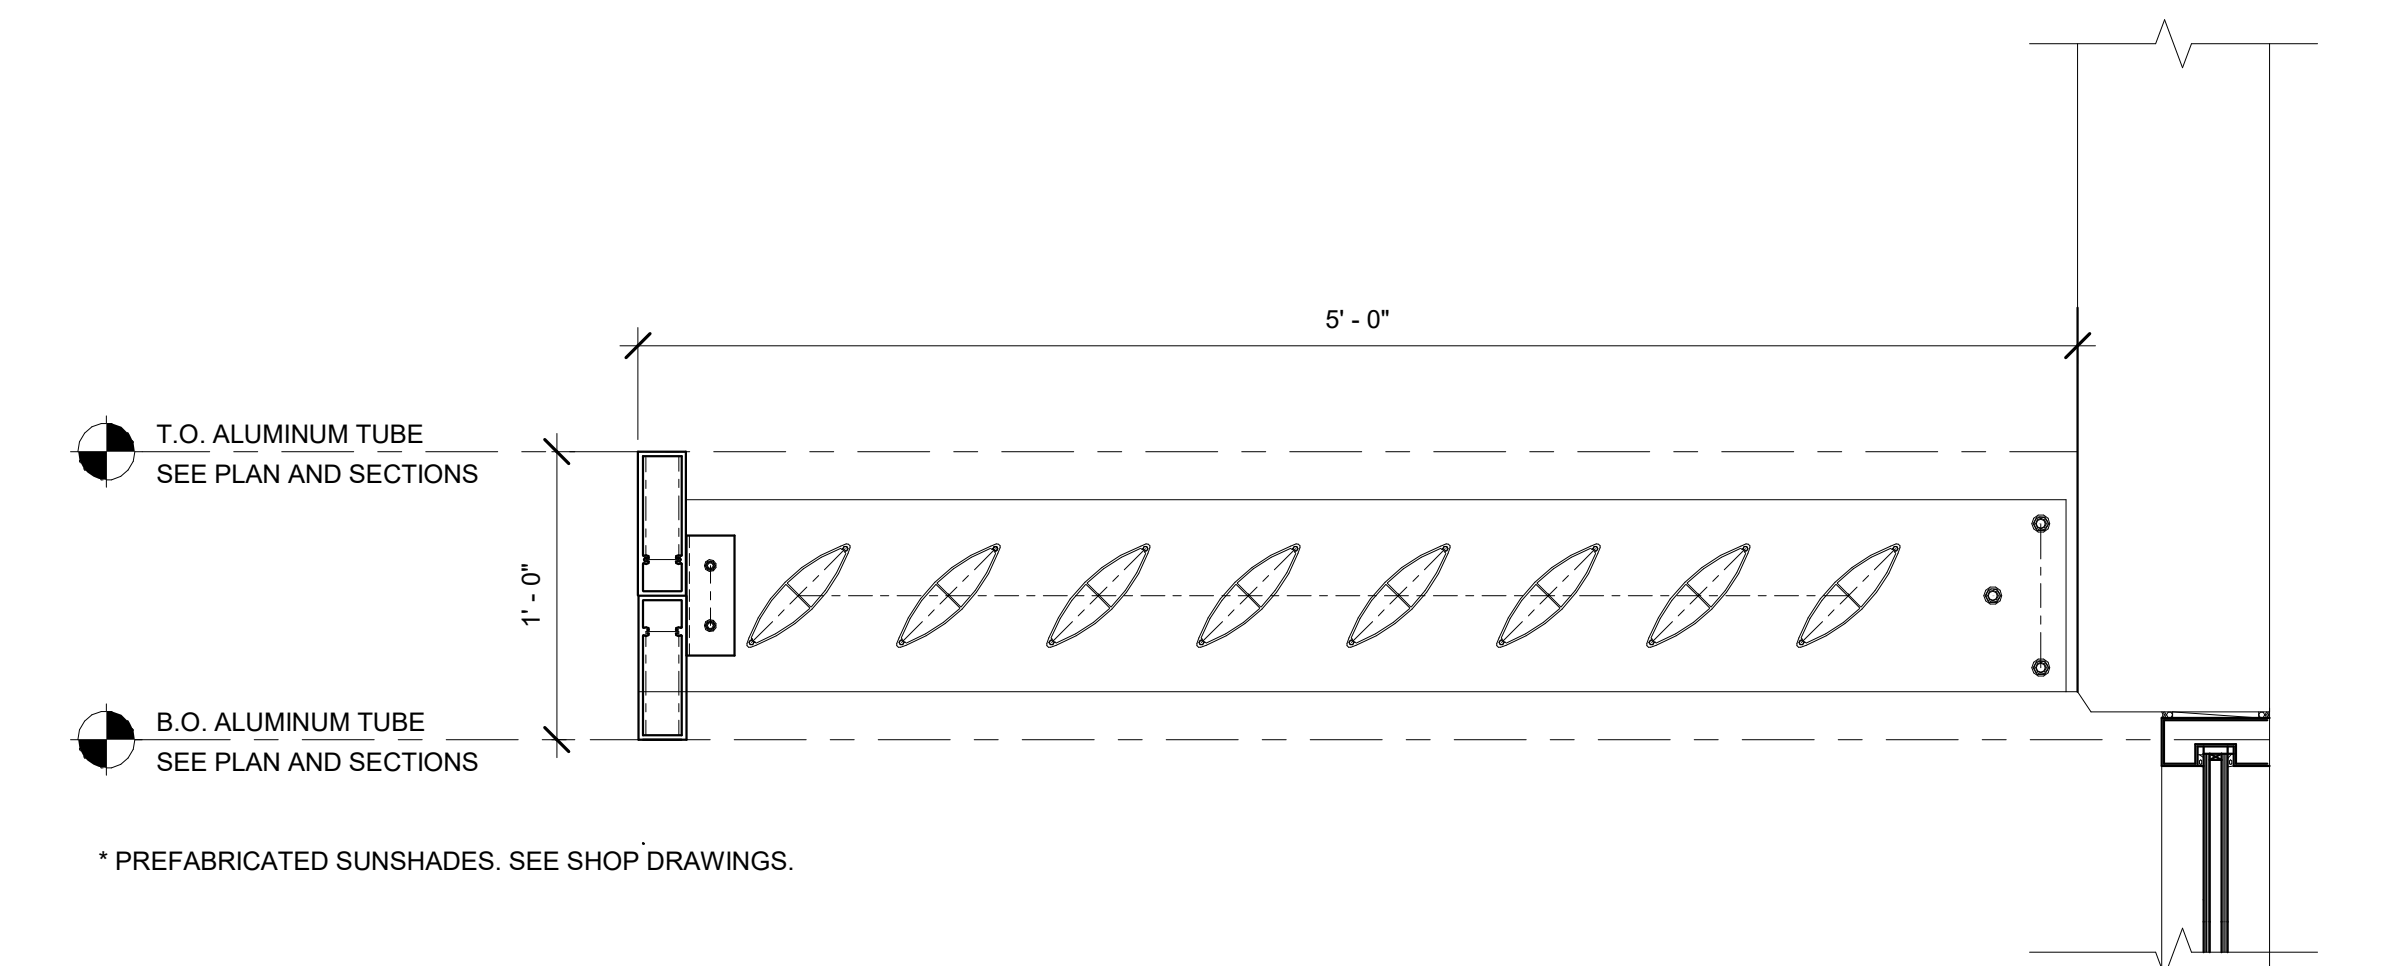

## SECTION AT SUNSHADE

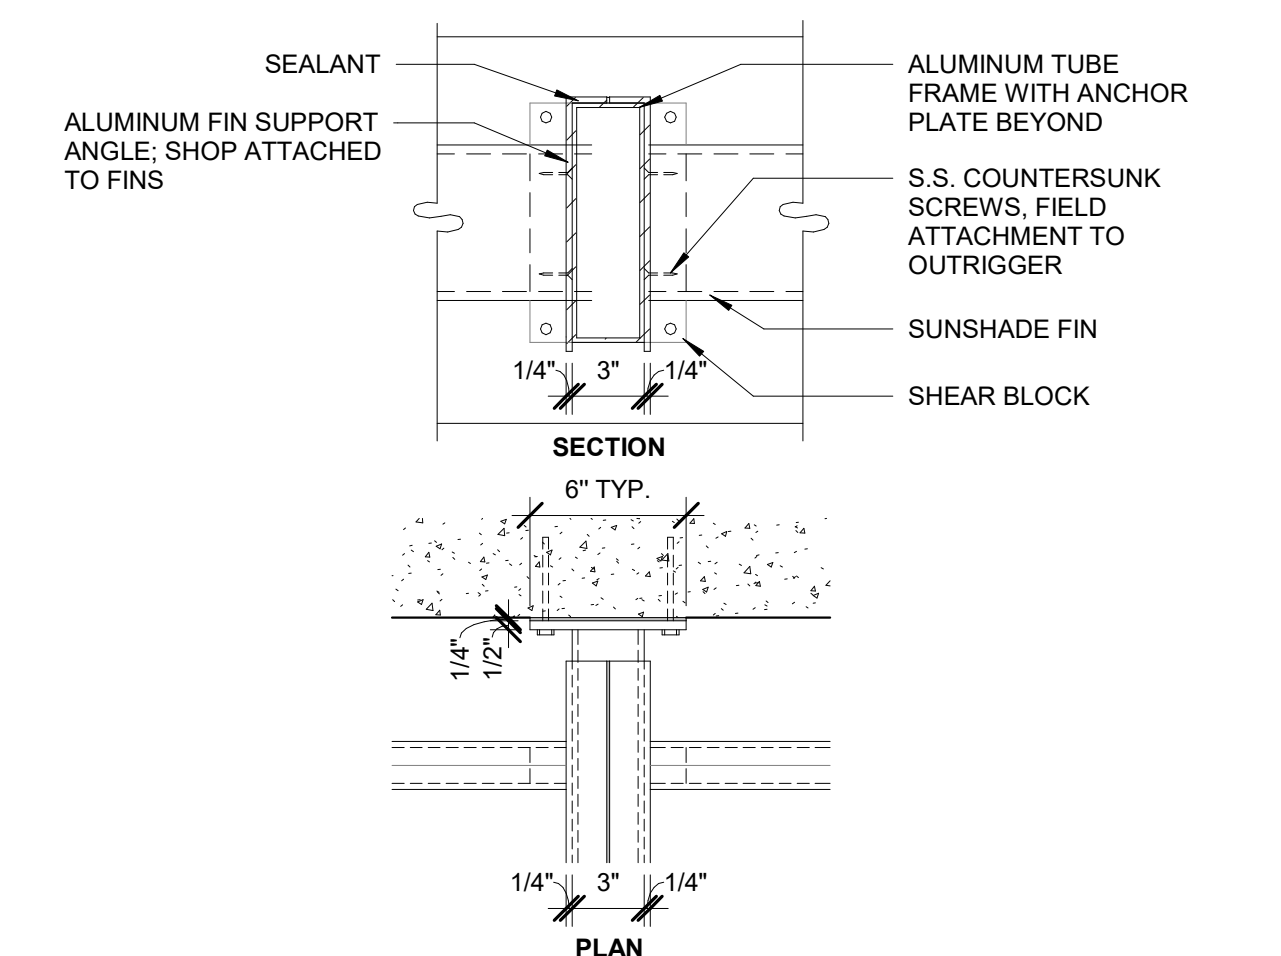

**DETAILS @ SUN SHADE**  
SCALE: 1 1/2" = 1'-0"

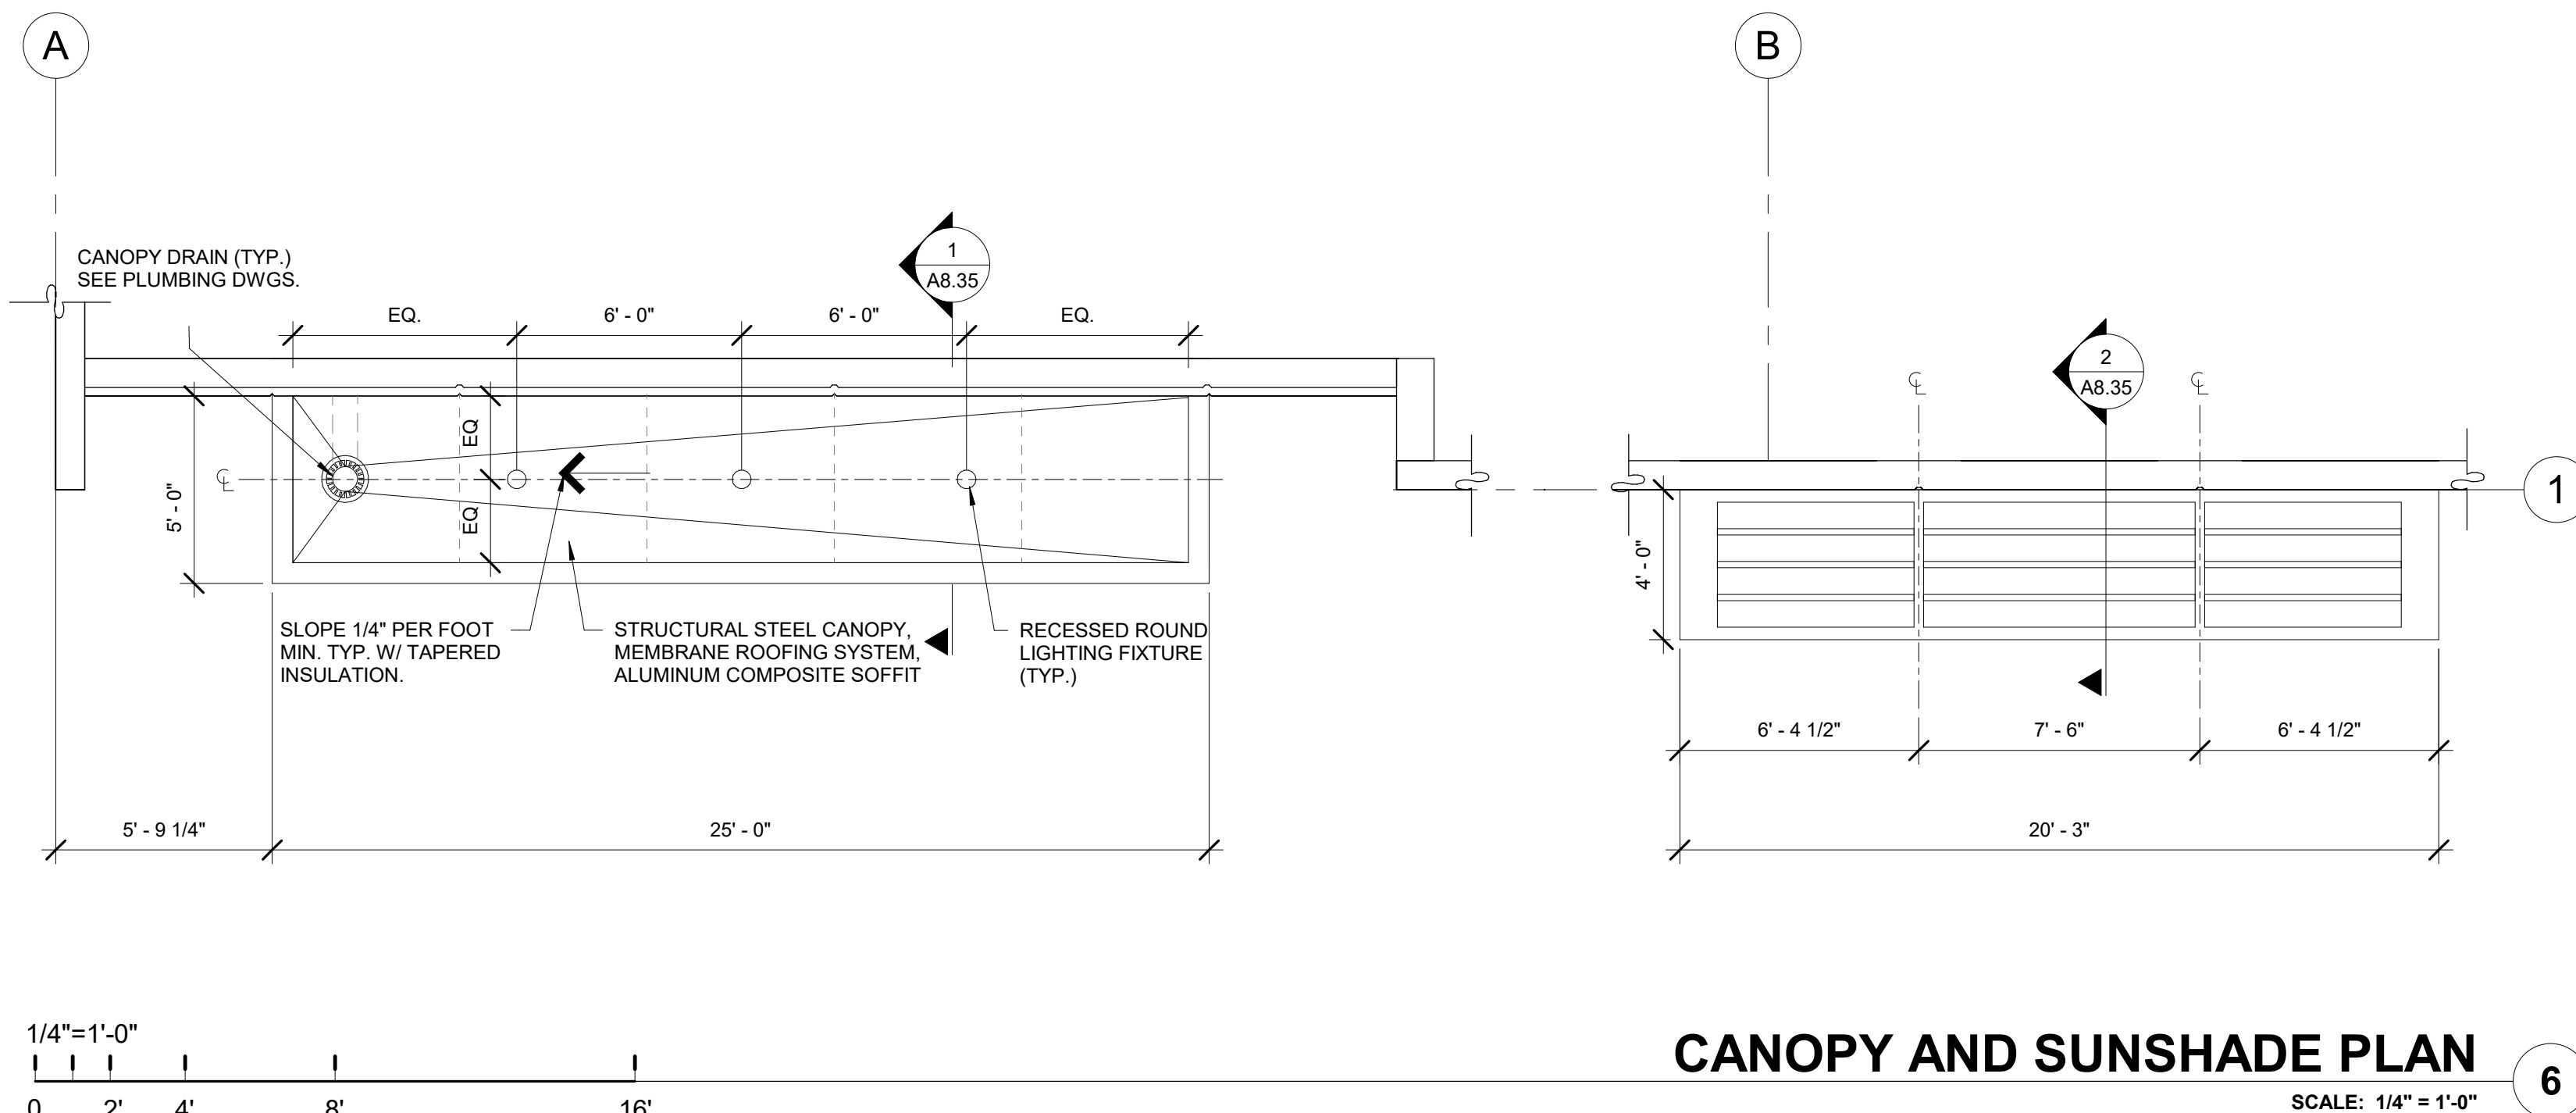

**DESIGNER / BUILDER**  
**ARCO**  
**DESIGN/BUILD**  
14 SOUTH BROADWAY, SUITE 1003  
WHITE PLAINS, NY 10601  
P: 914.821.5535 F: 914.306.6010

**ADB** | *DESIGN SERVICES*

PROJECT TITLE  
**ROCKLAND  
LOGISTICS  
CENTER BLDG 1**

5 OLD MILL RD.  
SUFFERN, NY 10901

OWNER  
BROOKFIELD PROPERTIES  
MEADOWLANDS PLAZA, SUITE 802  
EAST RUTHERFORD, NJ 07073

**ARCHITECT**  
**ADB / DESIGN SERVICES LLC**  
 4 SOUTH BROADWAY, SUITE 1003  
 WHITE PLAINS, NY 10601

**CIVIL ENGINEER**  
DYNAMIC ENGINEERING CONSULTANTS  
904 MAIN STREET  
LAKE COMO, NJ 07719

**STRUCTURAL ENGINEER**  
**DB STRUCTURAL ENGINEERING**  
 25 S. ALABAMA ST., SUITE 200  
 INDIANAPOLIS, IN 46204

**MECHANICAL ENGINEER**  
NATIONAL DESIGN BUILD SERVICES  
1840 BORMAN DRIVE  
MARYLAND HEIGHTS, MO 63146

**ELECTRICAL ENGINEER**  
**XB ENGINEERING**  
 CHRISTY DRIVE, SUITE 307  
 CHADDS FORD, PA 19317



**LUMBERING ENGINEER**  
**MCCARTHY ENGINEERING**  
 500 E HIGH STREET, SUITE 630  
 OTTSTOWN, PA 19464

**FIRE PROTECTION ENGINEER**  
**P.A. COMUNALE**  
 900 NEWPARK DRIVE  
 ARBORTON, OH 44203

REAL

JOSEPH V. DIGIORGIO | NY: 042948

## KEY PLAN

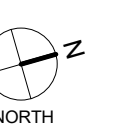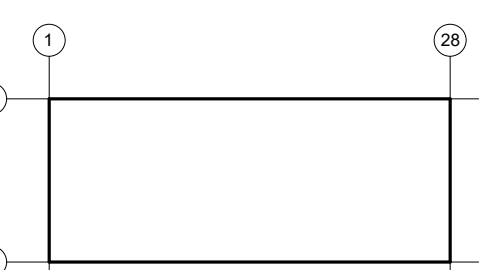

## SUBMITTALS

[illegible]

PROJECT NO.	DRAWN BY
S397-22   NY154	ADB

SHEET TITLE  
**CANOPY &  
RAINSCREEN  
DETAILS**

SHEET NO.

### A8.35