


NO.	DATE	DESCRIPTION
02.09.2024	02.09.2024	ISSUE FOR PERMIT

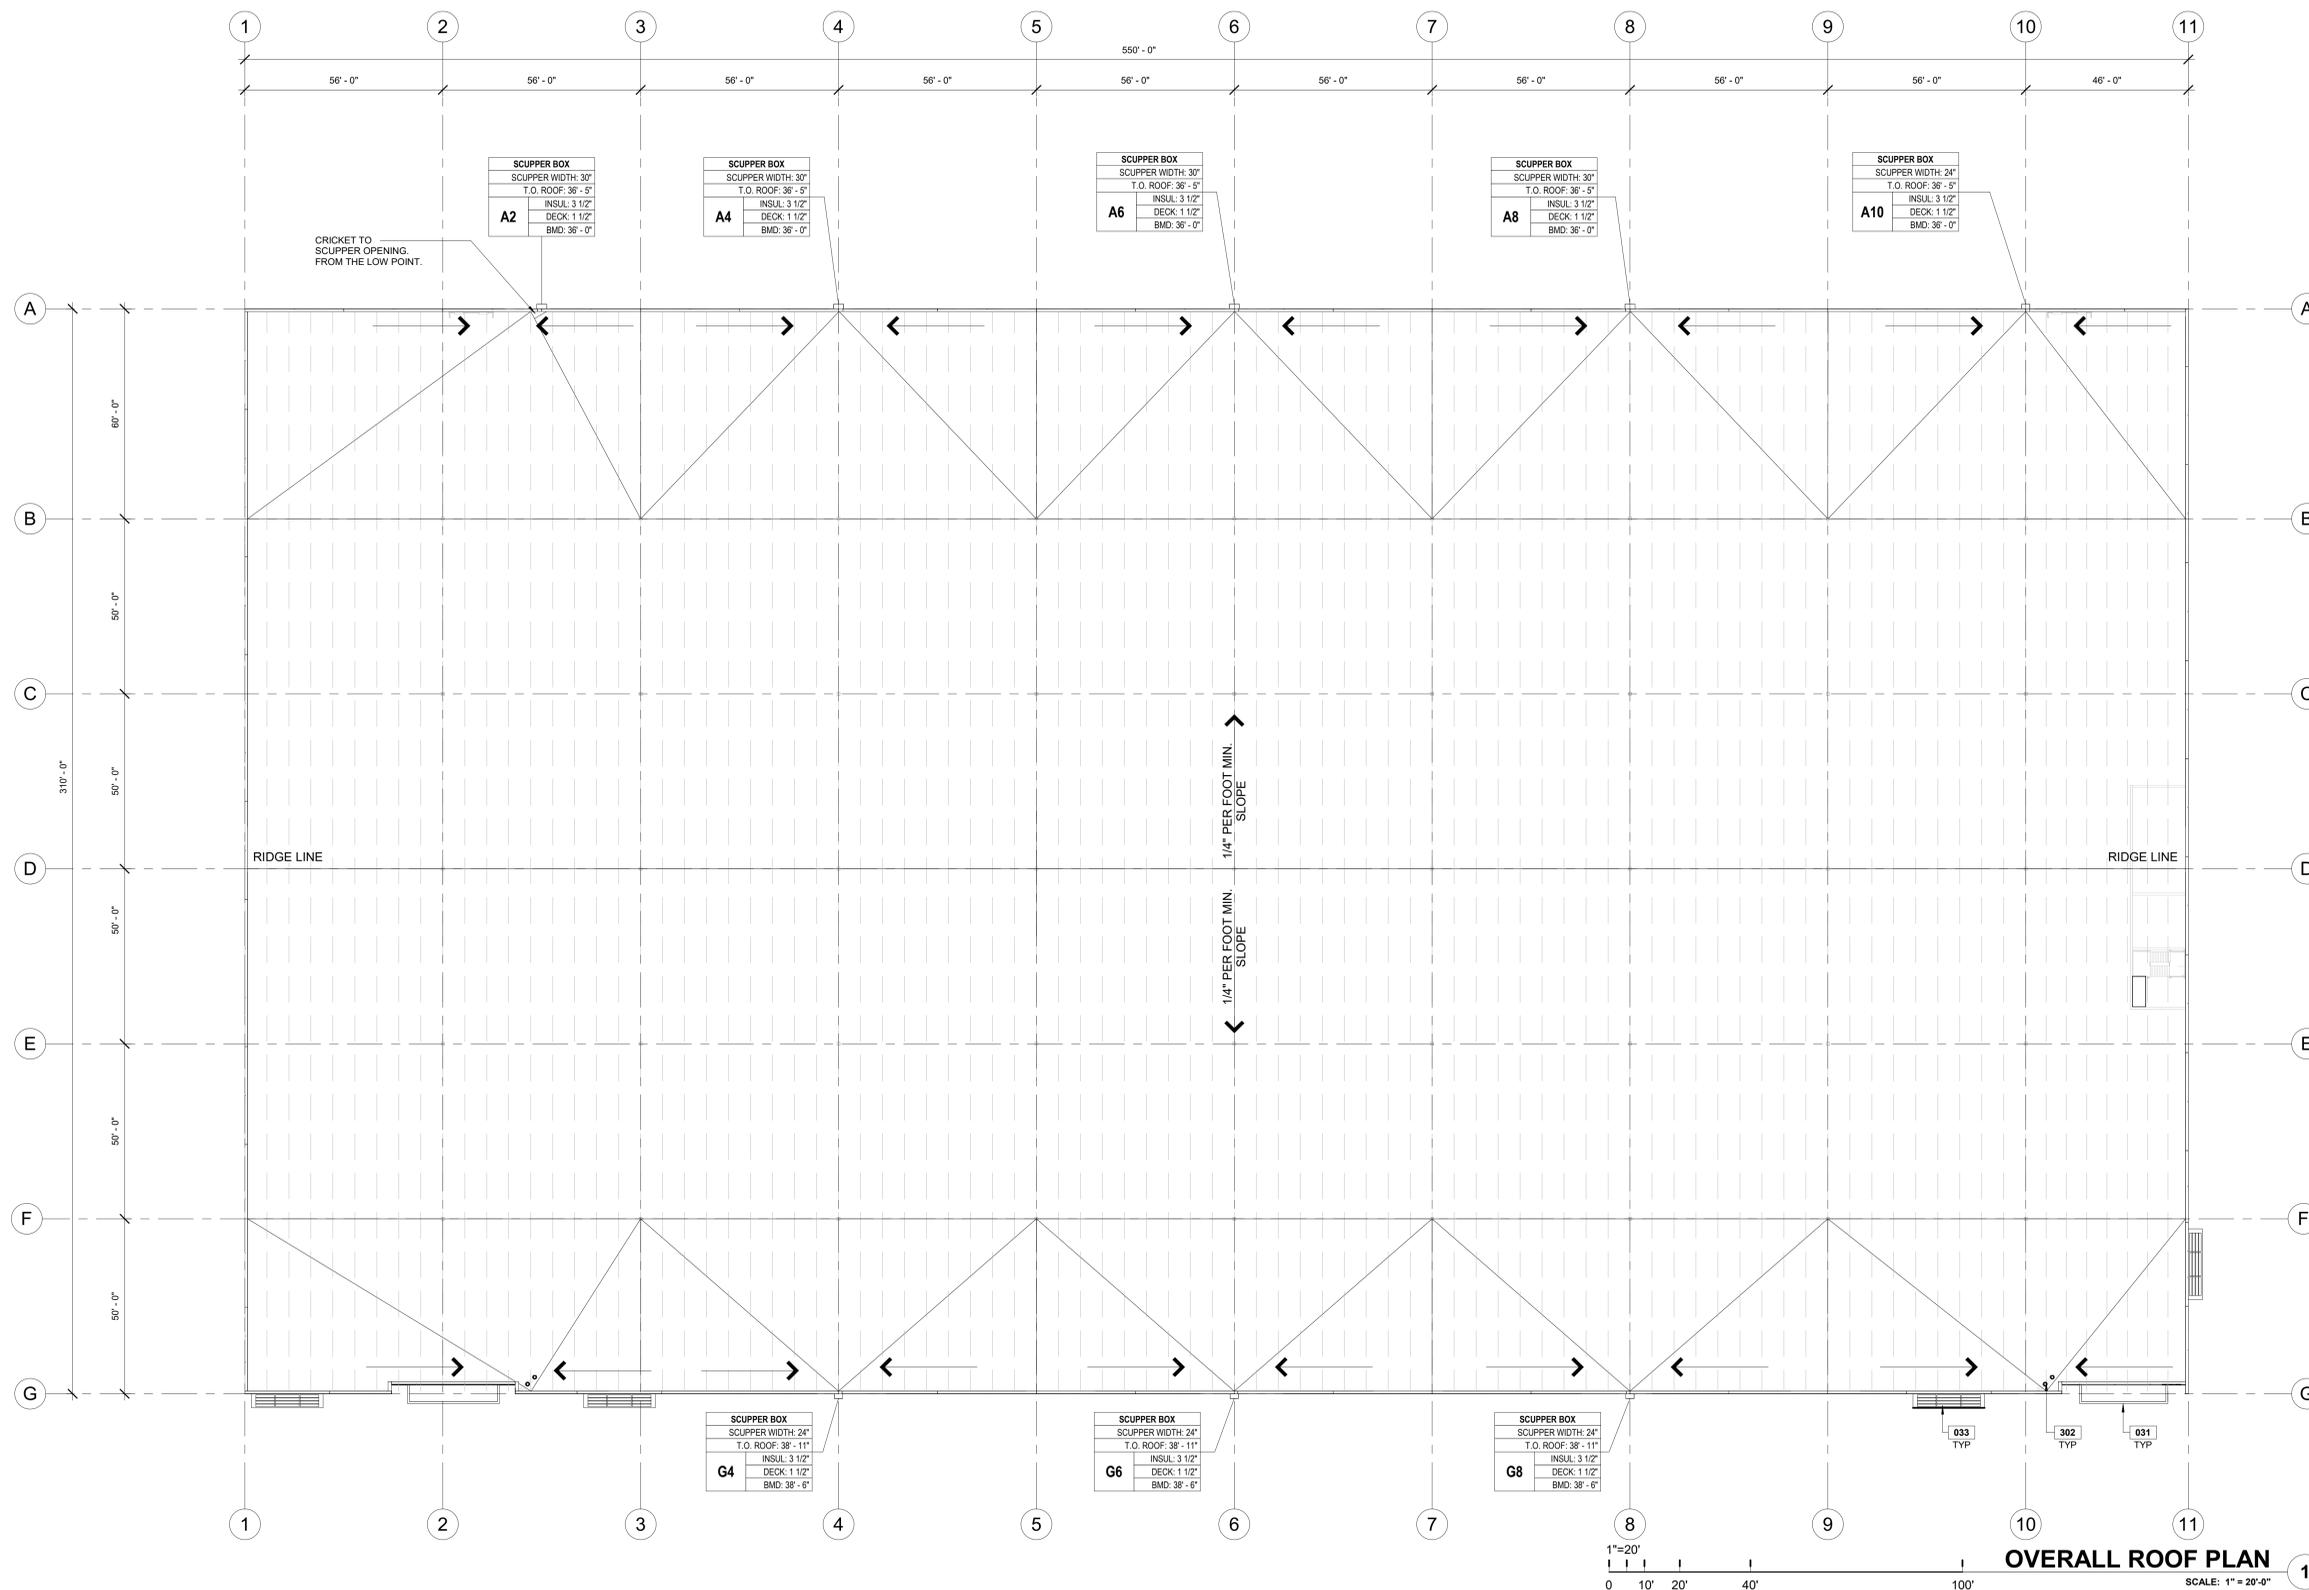


NO.	BMD	DECK	INSULATION	T.O. ROOF	SCUPPER WIDTH
A2	36'-0"	1 1/2"	3 1/2"	36'-5"	30"
A4	36'-0"	1 1/2"	3 1/2"	36'-5"	30"
A6	36'-0"	1 1/2"	3 1/2"	36'-5"	30"
A8	36'-0"	1 1/2"	3 1/2"	36'-5"	30"
A10	36'-0"	1 1/2"	3 1/2"	36'-5"	24"
G4	38'-6"	1 1/2"	3 1/2"	38'-11"	24"
G6	38'-6"	1 1/2"	3 1/2"	38'-11"	24"
G8	38'-6"	1 1/2"	3 1/2"	38'-11"	24"

SHEET NOTES

- 031 CANOPY AT BUILDING ENTRANCE.
- 033 PREFABRICATED SUNSHADE AT VISION WINDOW.
- 302 INTERIOR ROOF DRAIN AND OVERFLOW. SEE PLUMBING DRAWINGS.

ROOF PLAN LEGEND

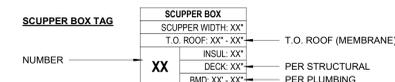

ROOF PLAN NOTES

- PROVIDE 2 LAYERS (STAGGERED JOINTS) RIGID ROOF INSULATION TO MEET CURRENT ENERGY CODE AS FOLLOWS:
 - THICKNESS: 5 INCHES
 - R-VALUE: R20
- PROVIDE SINGLE PLY, RHINOBOND SYSTEM OR EQUAL ROOFING SYSTEM AS FOLLOWS:
 - WHITE TPO
 - THICKNESS: 0.60 MIL
 - WARRANTY: 20 YEAR