
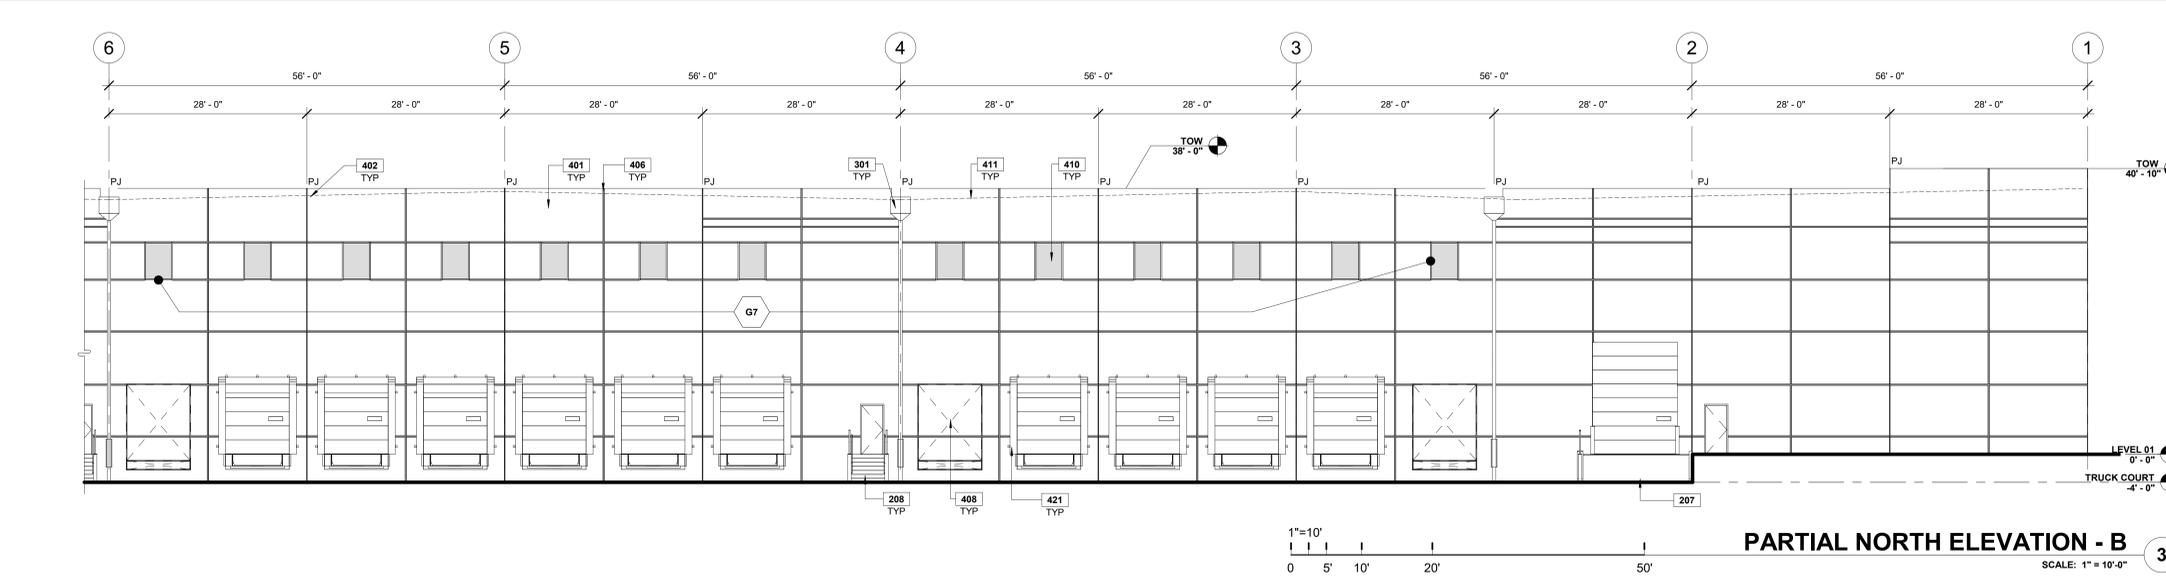
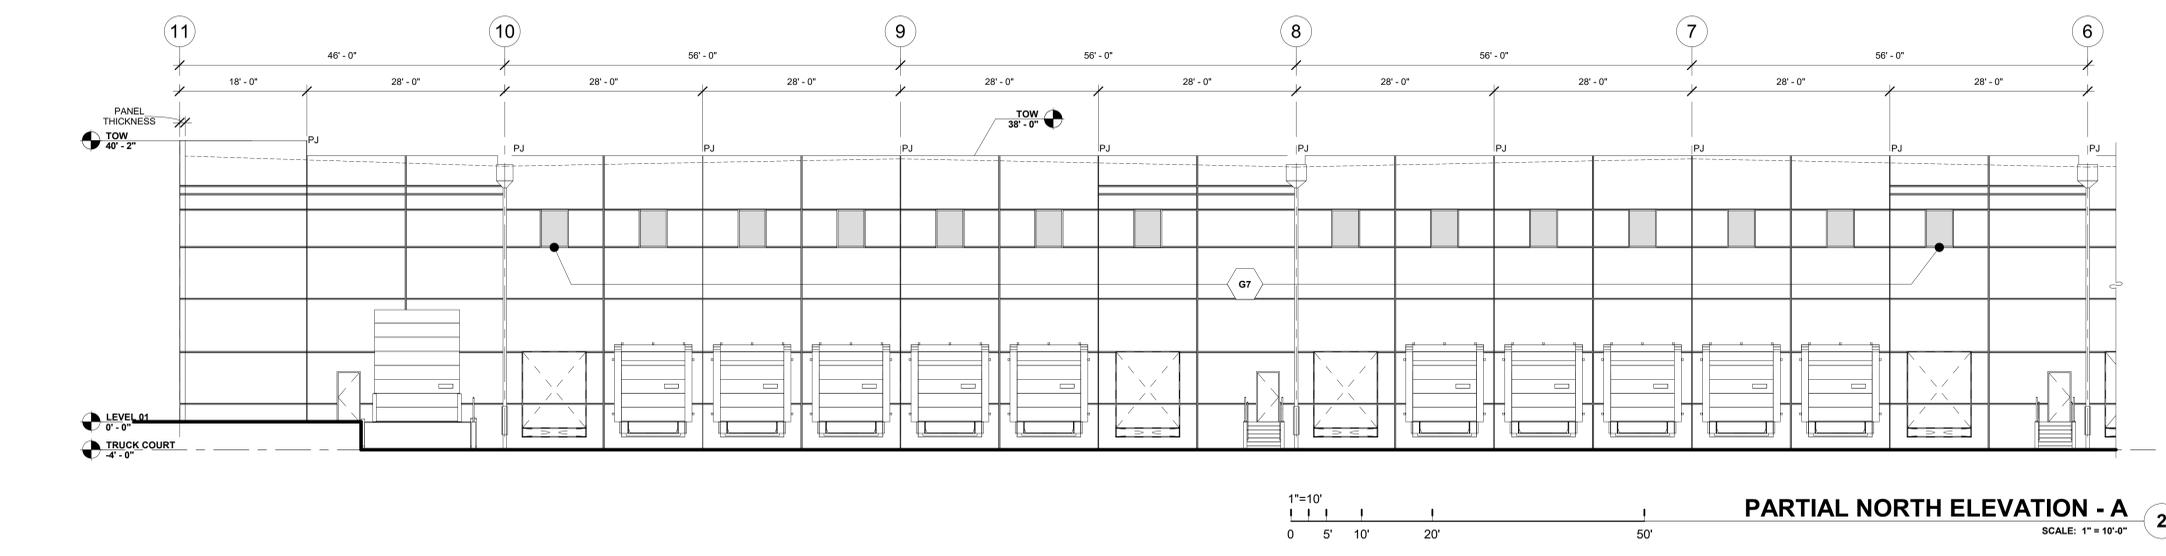


NO.	DATE	DESCRIPTION
02.09.2024	02.09.2024	ISSUE FOR PERMIT

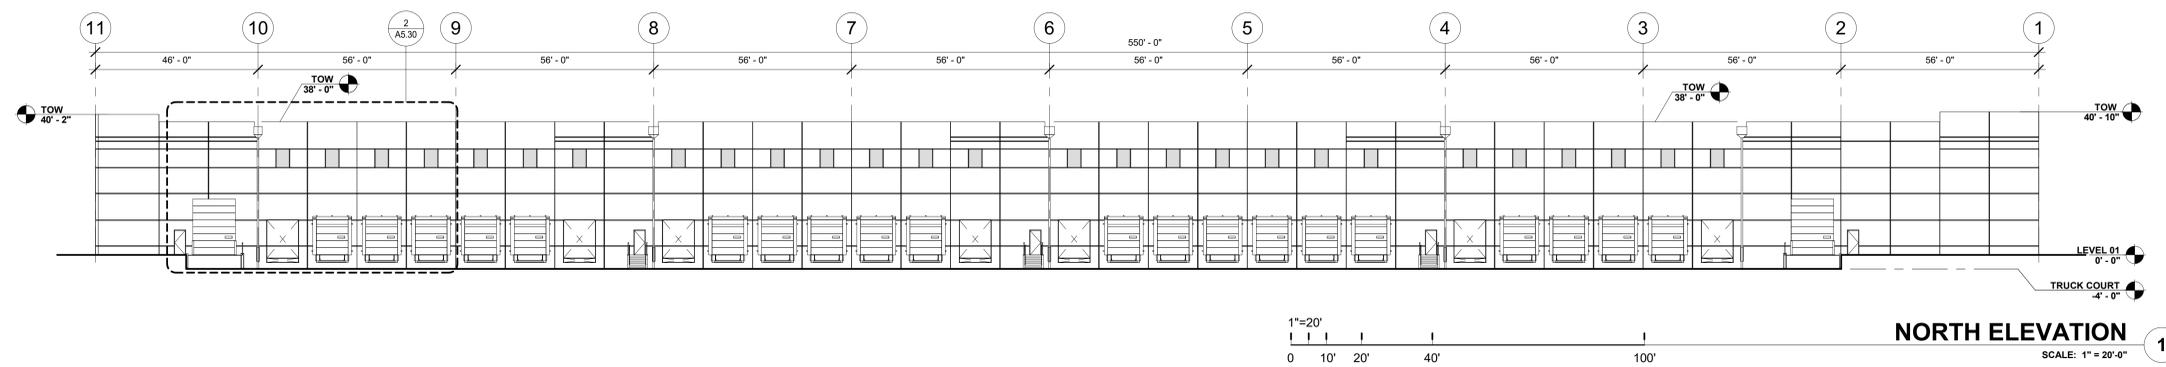

SHEET NOTES

- 207 CONCRETE EXTERIOR DRIVE-IN RAMP.
- 208 STEEL STAR WITH GUARDRAIL AND HANDRAIL. ALL MATERIALS TO BE GALVANIZED.
- 301 EXTERIOR ROOF DRAIN, SCUPPER, AND DOWNSPOUT. SEE PLUMBING DRAWINGS.
- 401 CONCRETE PANEL PAINTED WITH MEDIUM TEXTURE PAINT.
- 402 CONCRETE PANEL JOINT, SEE PANEL DRAWINGS.
- 406 TYPE 'B' 2'-3/4" x 3/4" REVEAL.
- 408 KNOCKOUT PANEL FOR FUTURE OPENING.
- 410 CLEARESTORY WINDOW.
- 411 ROOF LINE BEYOND.
- 421 DOCK SEAL.

GLAZING LEGEND

- GL-01 - INSULATED GLAZING UNIT
 1 INCH THICK WITH 1/4" THICK CLEAR LITES AND LOW-E COATING
 (SEE ENERGY CALCULATIONS FOR REQUIREMENTS)
 [ENSURE ENERGY SAFETY CALCULATIONS INCLUDE SHGC AND VT VALUES]
- GL-02 - TEMPERED SAFETY GLAZING
 TYPE GL-01 WITH TEMPERED SAFETY GLAZING
- GLAZING TYPE TAG

ELEVATION NOTES

1. TOW = TOP OF CONCRETE + 1-1/2" BLOCKING
2. EXTERIOR SIDE OF CONCRETE PANELS SHALL RECEIVE THE FOLLOWING:
 - ONE (1) COAT PRIMER AND ONE (1) COAT MEDIUM TEXTURE PAINT
 - WARRANTY: 10 YEARS
3. EXTERIOR HOLLOW METAL DOORS AND FRAMES SHALL BE FACTORY PRIMED AND RECEIVE TWO (2) COATS ALKYD SEMI-GLOSS PAINT.
4. DOWNSPOUT GUARDS SHALL RECEIVE TWO (2) COATS ALKYD SEMI-GLOSS PAINT.
5. COPINGS, SCUPPER BOXES, AND DOWNSPOUTS SHALL BE PAINTED TO MATCH ADJACENT WALL COLOR.