


SEAL

JOSEPH V. DIGIORGIO | NY: 042948

KEY PLAN

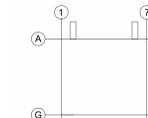

SUBMITTALS

| NO.        | DATE       | DESCRIPTION      |
|------------|------------|------------------|
| 02.09.2024 | 02.09.2024 | ISSUE FOR PERMIT |




PROJECT NO.  
 A5397-22 | NY154

DRAWN BY  
 DG

SHEET TITLE  
**BUILDING SECTIONS**

SHEET NO.

**A5.00**

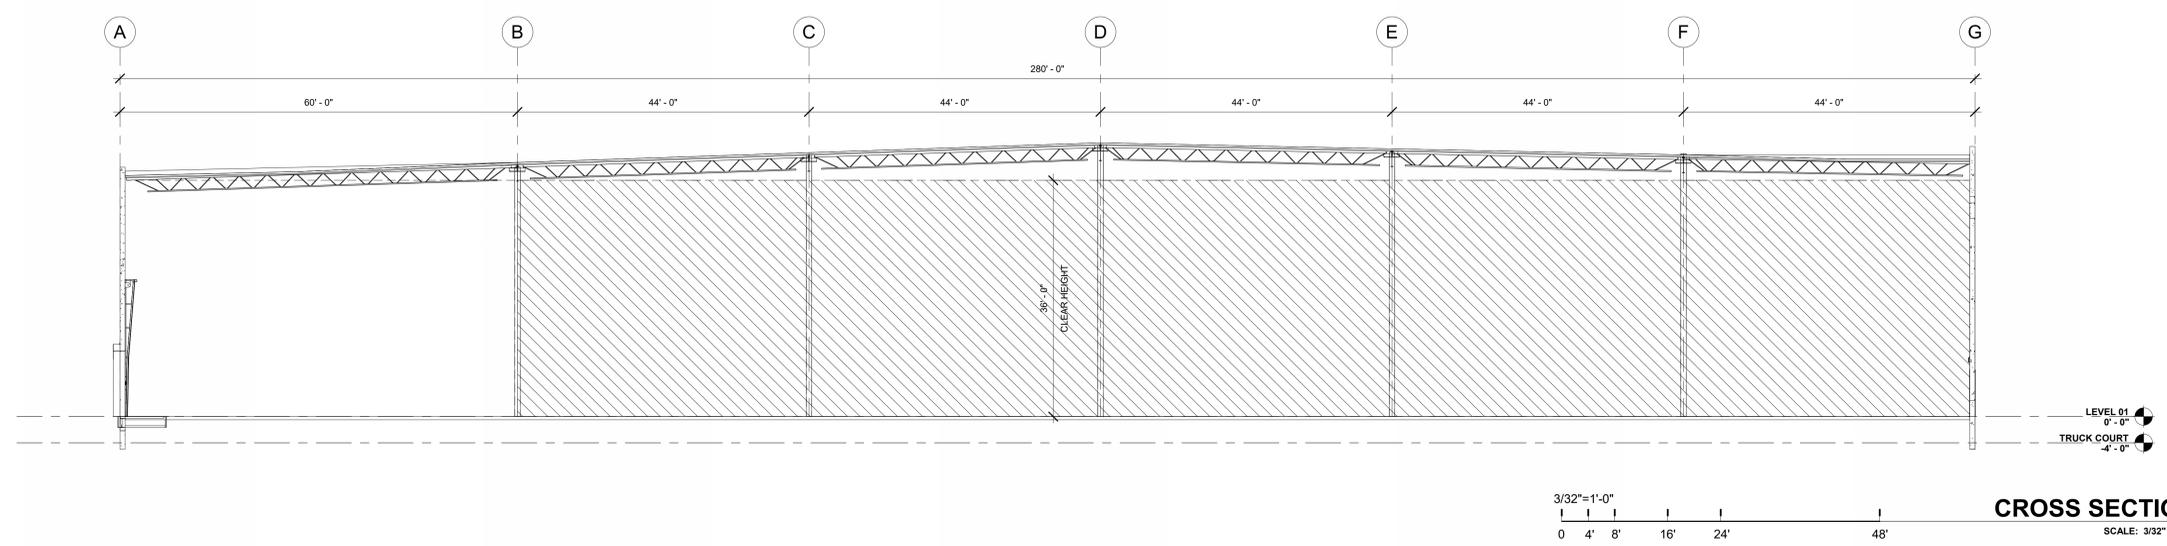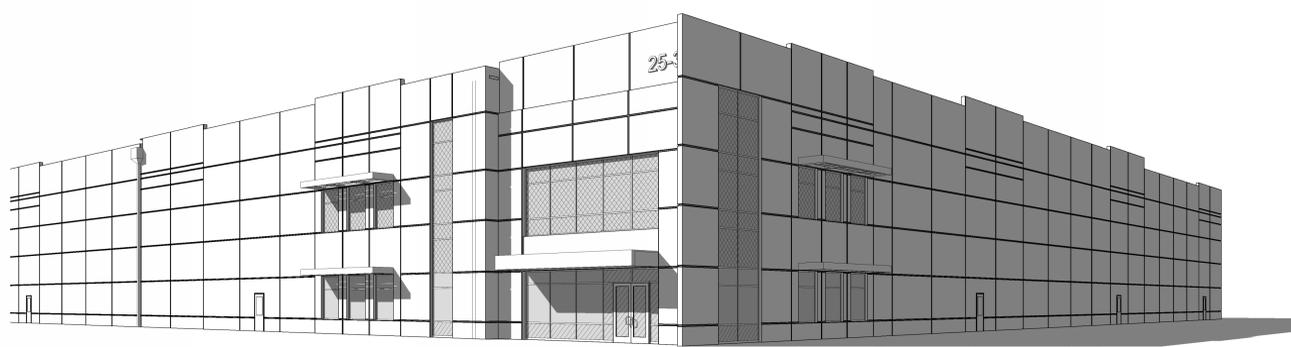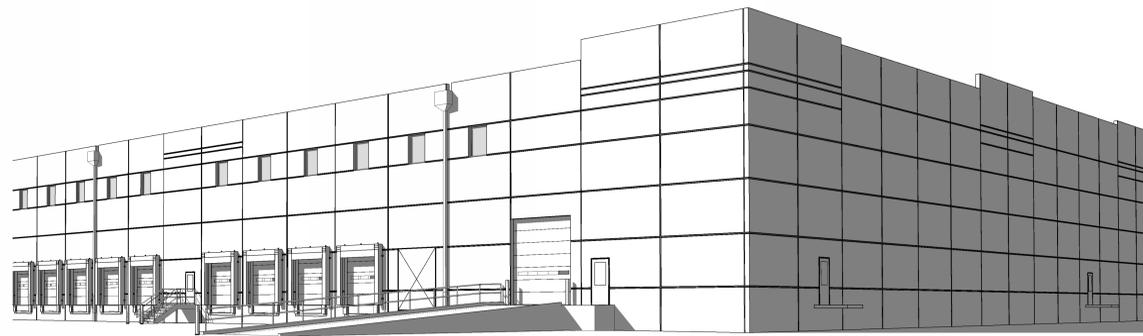

**CROSS SECTION 3**  
 SCALE: 3/32" = 1'-0"

**SECTION NOTES**

- TOW = TOP OF CONCRETE + 1-1/2" BLOCKING
- SEE STRUCTURAL DRAWINGS FOR BOTTOM OF METAL DECK HEIGHTS.