


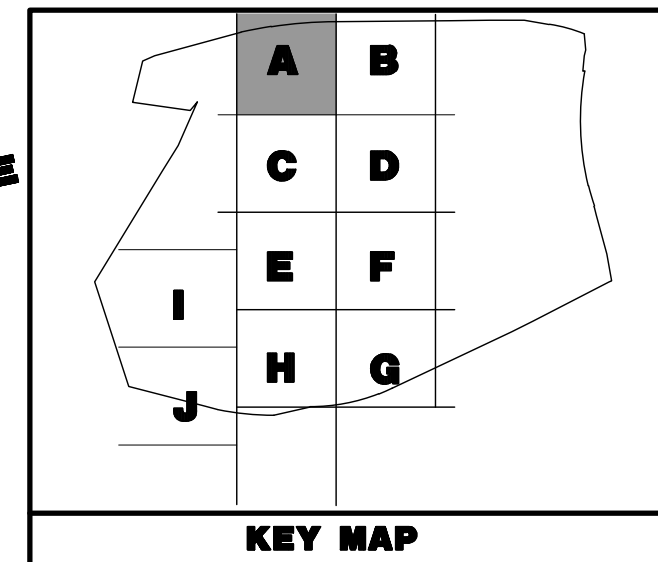

	PROPOSED STANDARD PAVEMENT
	PROPOSED HEAVY DUTY PAVEMENT
	PROPOSED STANDARD CONCRETE
	PROPOSED HEAVY DUTY CONCRETE

KEY	QTY	SCIENTIFIC NAME	COMMON NAME	SIZE	REMARKS
SHADE TREES(S)					
ACR	5	ACER RUBRUM	RED MAPLE	2 1/2-3' CAL	B+B
CCA	3	CARPINUS CAROLINANA	AMERICAN HORNBANE	2 1/2-3' CAL	B+B
GTS	1	GLEDITSIA TRIACANTHOS VAR. INERMIS "SHADEMASTER"	SHADEMASTER HONEYLOCUST	2 1/2-3' CAL	B+B
LT	3	LIRIODENDRON TULIPIFERA	TULIP POPLAR	2 1/2-3' CAL	B+B
QA	7	QUERCUS ALBA	WHITE OAK	2 1/2-3' CAL	B+B
QC	5	QUERCUS COCCINEA	SCARLET OAK	2 1/2-3' CAL	B+B
	29				
ORNAMENTAL TREES(S)					
ALS	3	AMELANCHIER LAEVIS "SNOWCLOUD"	SNOWCLOUD SERVICEBERRY	8-10'	B+B
BNC	3	BETULA NIGRA "CULLY"	HERITAGE RIVER BIRCH, MULTI-STEM	8-10'	B+B
CF	1	CORNUS FLORIDA	WHITE FLOWERING DOGWOOD	8-10'	B+B
	7				
EVERGREEN TREES(S)					
IOJK	6	ILEX OPACA "JERSEY KNIGHT"	JERSEY KNIGHT AMERICAN HOLLY	6-8'	B+B
JVC	13	JUNIPERUS VIRGINIANA "CORCORCOR"	EMERALD SENTINEL RED CEDAR	6-8'	B+B
PS	3	PINUS STROBUS	EASTERN WHITE PINE	6-7'	B+B
	22				
EVERGREEN SHRUB(S)					
IG	40	ILEX GLABRA	INKBERRY HOLLY	24-30"	#3 CAN
JNMB	3	JUNIPERUS SCUTELLORUM "NIGHT BLUE"	ROCKY MOUNTAIN JUNIPER	4-5'	B+B
TOM	9	THUJA OCCIDENTALIS "NORA"	DARK AMERICAN ARBORVITAE	6-7'	B+B
TOS	18	THUJA OCCIDENTALIS "SAMAROG"	EMERALD GREEN ARBORVITAE	6-7'	B+B
	88				
DECIDUOUS SHRUB(S)					
CSAS	6	CEANOTHUS AMERICANUS	NEW JERSEY TEA	30-36"	#3 CAN
HAA	8	HYDRANGEA ABORESCENS "ANNABELLE"	"ANNABELLE" HYDRANGEA	24-30"	#3 CAN
MP	7	MYRTICA PENNSYLVANICA	NORTHERN BAYBERRY	30-36"	#3 CAN
VO	8	VIBURNUM DENTATUM	ARROWWOOD VIBURNUM	30-36"	#3 CAN
YDM	5	VIBURNUM DENTATUM "MORTON"	NORTHERN BURGUNDY ARROWWOOD VIBURNUM	30-36"	#3 CAN
YTC	3	VIBURNUM TROBILUM "COMPACTUM"	COMPACT AMERICAN CRANBERRYBUSH	24-30"	#3 CAN
	37				

NOTE: IF ANY DISCREPANCIES OCCUR BETWEEN AMOUNTS SHOWN IN THE PLAN AND THE PLANT LIST, THE PLAN SHALL DICTATE.

GRAPHIC SCALE

(IN FEET)
1 INCH = 30 FT.



**DYNAMIC
ENGINEERING**

LAND DEVELOPMENT CONSULTING • PERMITTING • **GEOTECHNICAL** • ENVIRONMENTAL • SURVEY • PLANNING & ZONING

1094 Main Street
Lafayette, CA 94501
T: 732.974.0198
F: 732.974.3521
www.dynamicinc.com

Lodi, Conn. New Jersey: T: 732.974.0198 | Chester, New Jersey: T: 908.879.9222 | Newark, New Jersey: T: 973.755.7200 | Toris, New Jersey: T: 732.678.0000
 Allen, Texas: T: 972.234.1010 | Austin, Texas: T: 512.646.2041 | Houston, Texas: T: 281.789.6401 | Dayton, Ohio: T: 513.621.6570
 Bensenville, Pennsylvania: T: 202.685.0724 | Philadelphia, Pennsylvania: T: 215.632.6988 | San Francisco, Pennsylvania: T: 610.636.4020

PROJECT: IV2 ROCKLAND LOGISTICS, LLC PROPOSED INDUSTRIAL PARK AT 25 OLD MILL ROAD SECTION 55.22 BLOCK 1, LOT 1; SECTION 55.37, BLOCK 1, LOT 31 OLD MILL ROAD AND HEMION ROAD (CR 93) VILLAGE OF SUFFERN, ROCKLAND COUNTY, NEW YORK	JOB No: 3709-99-004	DATE: 12/17/2021
	DRAWN BY: ALPH	SCALE: (H) 1" = 30' (V)
DESIGNED BY: JMS	SHEET No:	

JOSHUA M. SERNALD

PROFESSIONAL ENGINEER
NEW YORK LICENSE No. 107071



82
OF 132
v. 5