
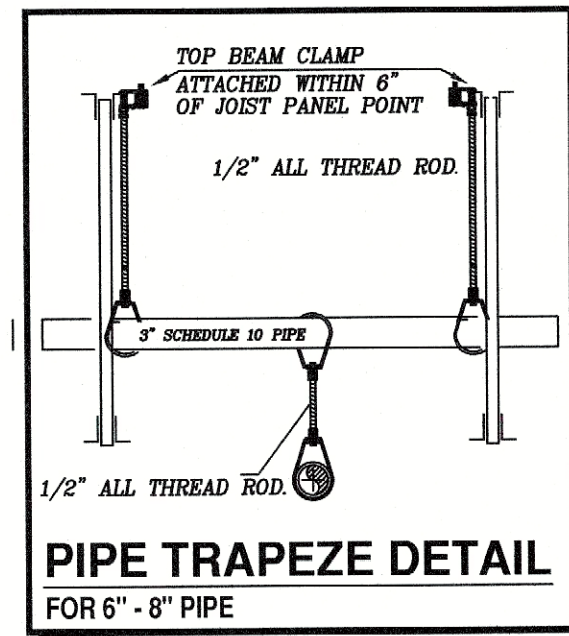
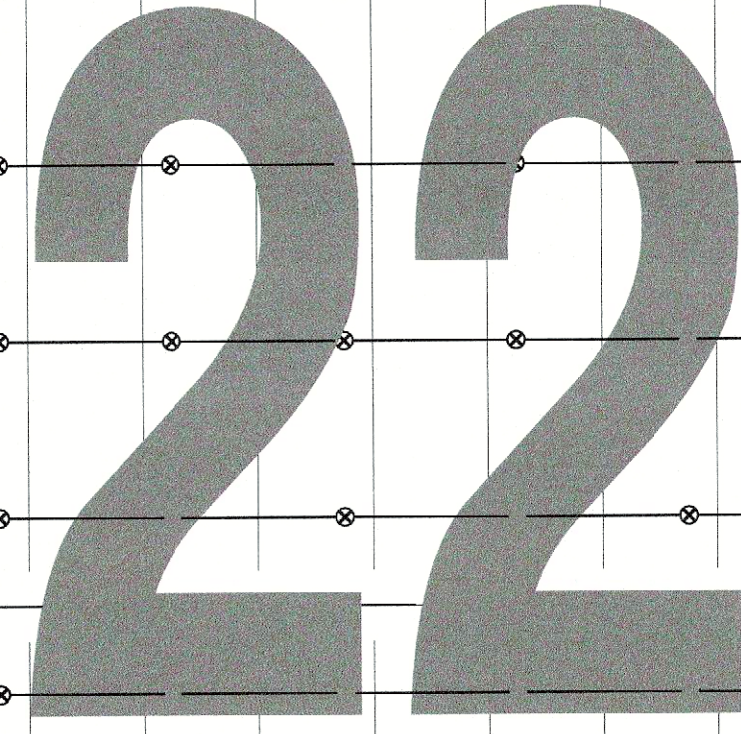


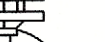

		S.A. COMUNALE CO. INC. FIRE PROTECTION CONTRACTORS			
2900 NEWPARK DR. BARBERTON, OHIO 44203 CLEVELAND: 444-664-6325 COLUMBUS: 614-291-7001 CINCINNATI: 513-674-4060 FREMONT: 419-334-3841 PHILADELPHIA, PA: 656-846-4686 YOUNGSTOWN: 330-856-4440 WASHINGTON, DC: 410-765-1031 READING, PA: 610-670-3000		FAX: 330-061-0680 513-674-4060 330-708-3040			
NY154 BROOKFIELD SUFFERN - BUILDING 1 25 OLD MILL. ROAD SUFFERN, NY 20901 ESFR SYSTEMS 21 AND 22					
DATE	01.11.24	SCALE 1/4" = 1'-0"	DRAWN SARAH CAREW	JOB NO. 317/18093	DWG. NO. 15 OF 18