


TYPICAL BUILDING CROSS-SECTION

SCALE: 1" = 20'-0"

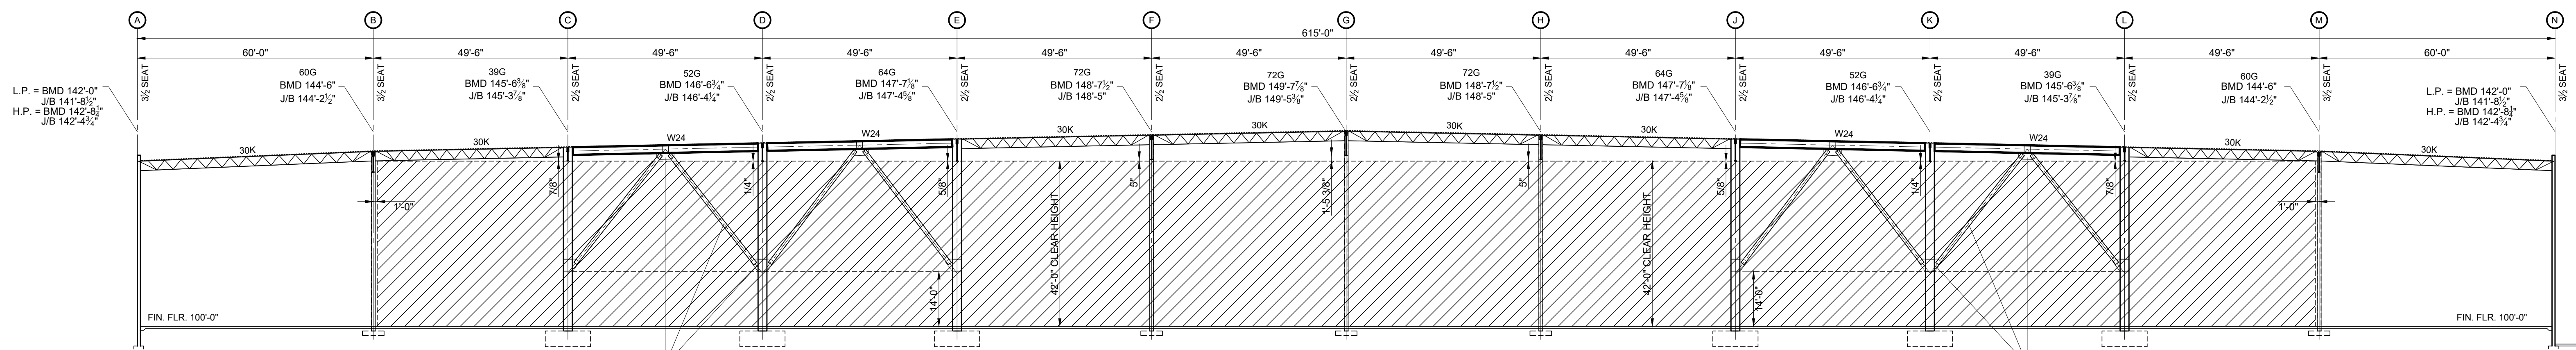

TYPICAL BUILDING CROSS-SECTION @ BRACE LINES

SCALE: 1" = 20'-0"