


2 Second Floor - Key Plan
3/64" = 1'-0"

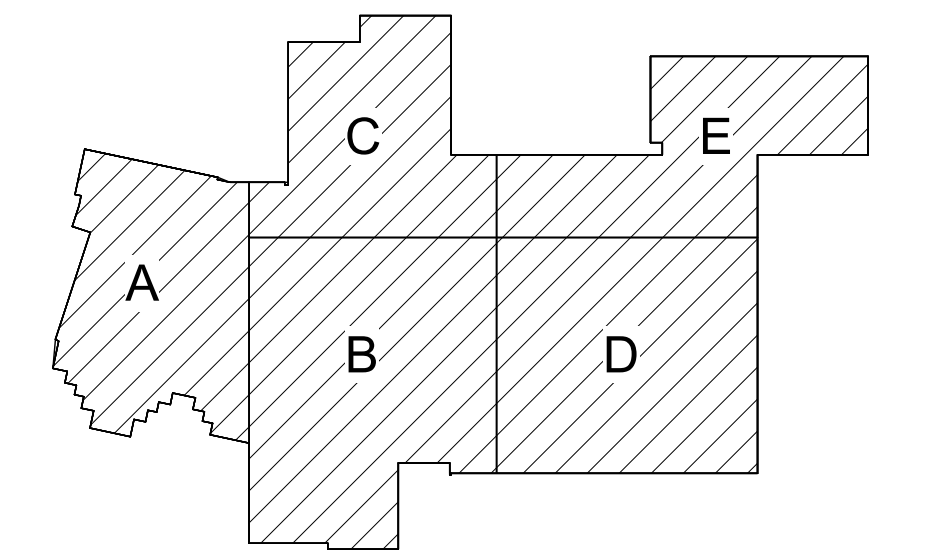

Key Plan
N.T.S.

S.E.D. Control No. 62-18-01-06-0-007-019

Rev. No.:	Date:	Description:
-----------	-------	--------------



complex world
CLEAR SOLUTIONS

Tetra Tech Engineers, Architects
& Landscape Architects, P.C.

BID SET



Wallkill Central School District
Wallkill, New York

Reconstruction to:
Wallkill Senior High School

Second Floor - Code Compliance Plans

Drawn By: TS	Date: 06/30/2023	Drawing Number:
Project No.: 17597-22002	AG352	