



ASBESTOS ABATEMENT LEGEND

 WITHIN THIS SECTION OF THE ROOF, ALL ROOFING MATERIALS WITHIN THE PERIMETER ARE POSITIVE FOR ACM. ANY WORK ON THIS ROOF WILL REQUIRE ABATEMENT. REFER TO MEP DRAWINGS AND MOST RECENT ROOF SCAN DRAWINGS FOR EXACT REMOVALS.
 WITHIN THIS SECTION OF THE ROOF, ALL ROOFING MATERIALS, (EXCEPT THE MATERIALS IN THE FIELD) ARE POSITIVE FOR ACM. REFER TO MEP DRAWINGS AND MOST RECENT ROOF SCAN DRAWING FOR EXACT REMOVALS.
  ACM EQUIPMENT FLASHING TAR TO BE REMOVED
 ACM FIELD DECK TARS TO BE REMOVED

ASBESTOS ABATEMENT NOTES

WALKKILL SENIOR HIGH SCHOOL - RECONSTRUCTION:
 ASBESTOS ABATEMENT CONTRACTOR RESPONSIBLE FOR TOTAL AND COMPLETE REMOVAL AND DISPOSAL OF PERIMETER FLASHING TARS, ACM PERIMETER FLASHING AND ACM FIELD DECK.

 REFER TO SPECIFICATION SECTION 020800 - SECTION 3.17 FOR A DESCRIPTION OF THE WORK.

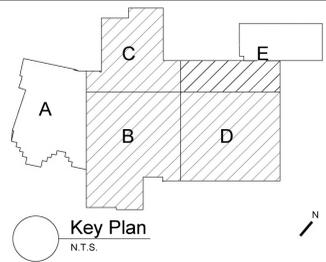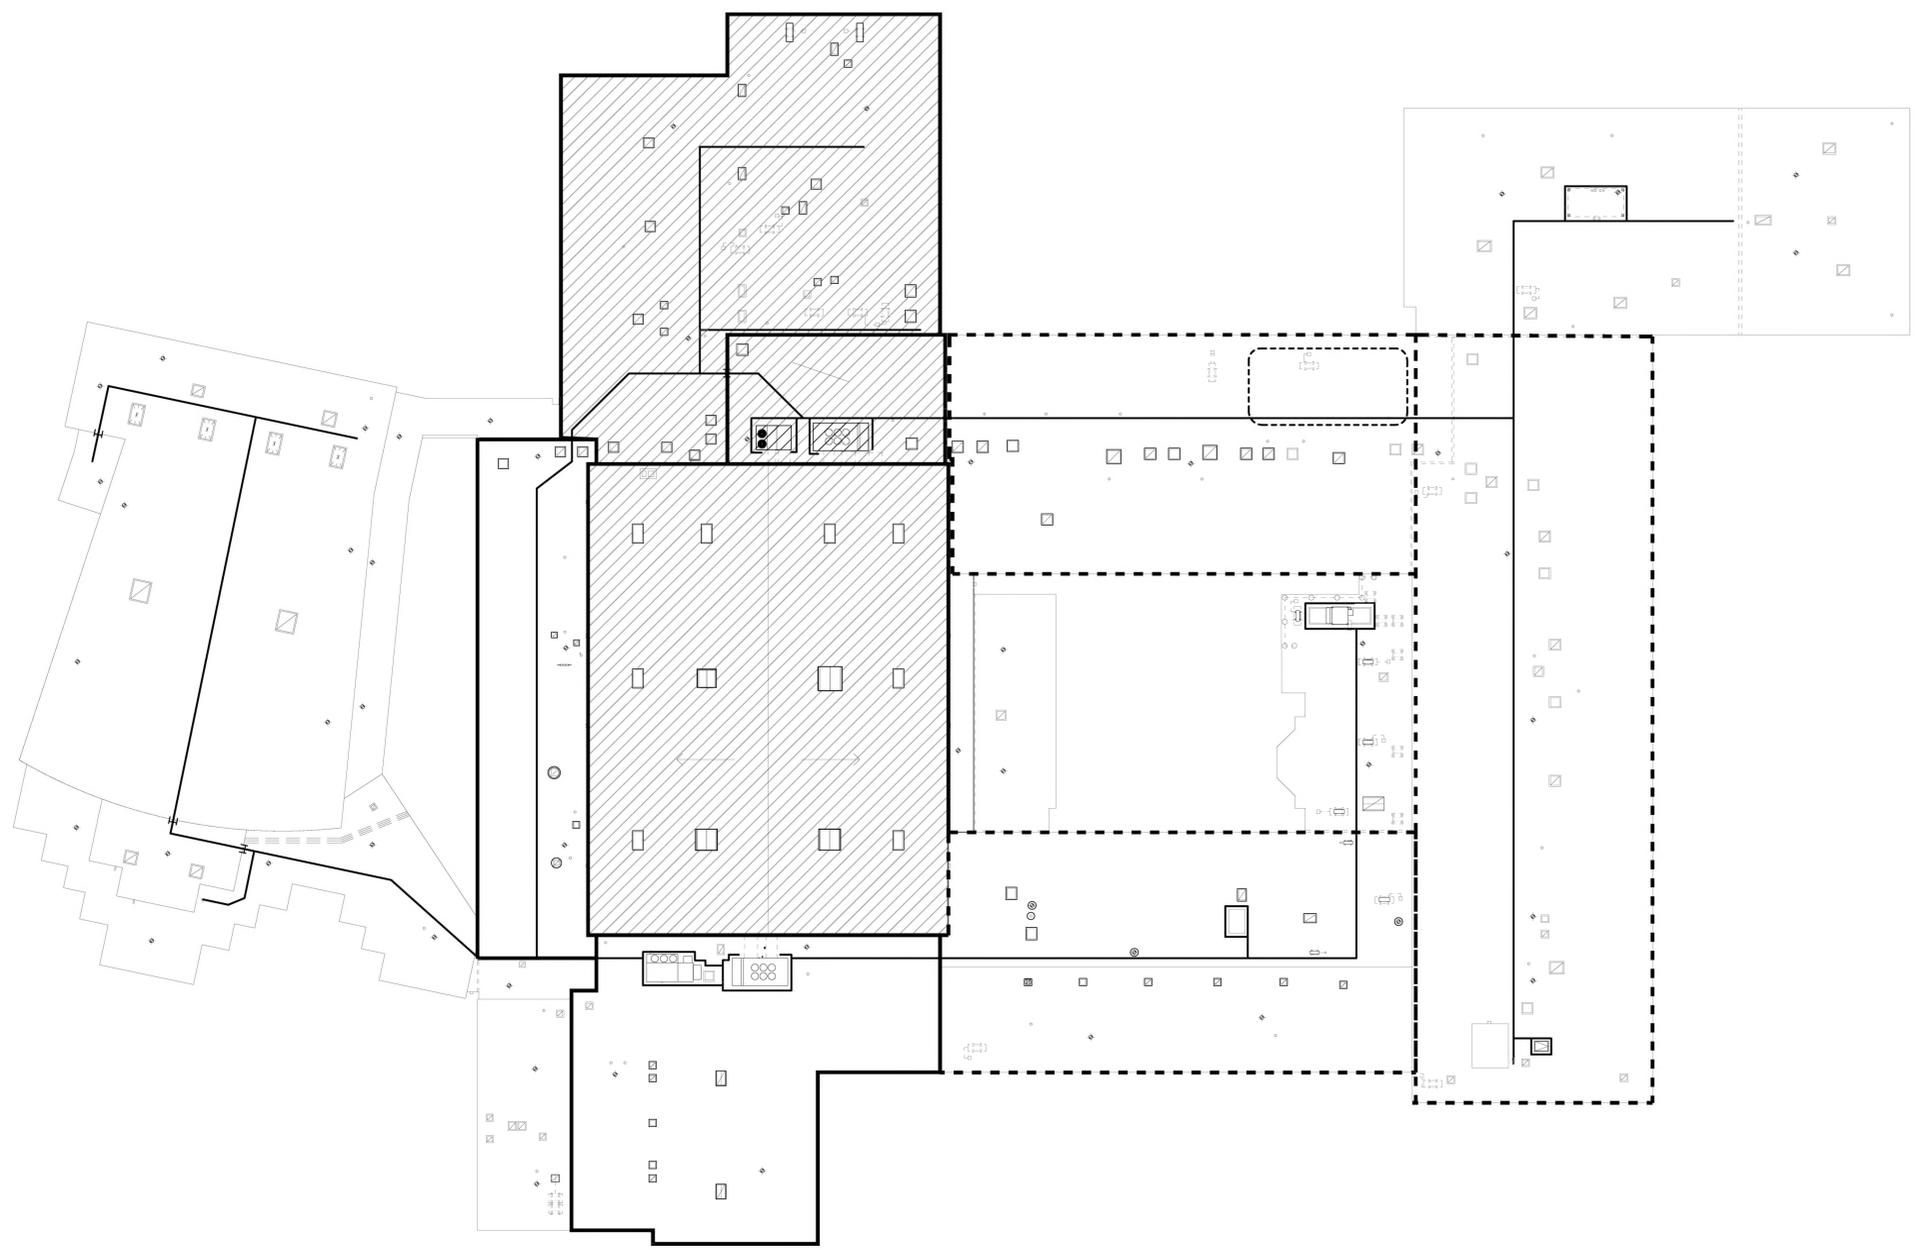

1 Roof Abatement Plan
 3/8" = 1'-0"
 PROVIDE ROOF PROTECTION AGAINST WEATHER. COORDINATE ABATEMENT WORK ACTIVITIES WITH ROOFER.



S.E.D. Control No. 62-18-01-06-0-007-019

| Rev. No. | Date | Description |
|----------|------|-------------|
| | | |
| | | |

| | |
|---|--|
| Quality Environmental Solutions & Technologies, Inc. 1298 NYS Route 9 Wappingers Falls, NY 12590 Tel: (845) 298-6031 | |
| Walkkill Central School District Walkkill, New York | |
| Reconstruction to: Walkkill Senior High School | |
| Roof Abatement Plan | |

| | | |
|-----------------------------|---------------------|-----------------------------------|
| Drawn By: AMLG | Date: 06/30/2023 | Drawing Number: AHAZ052 |
| Project No.: 17597-22002 | | |