

4 Partial Basement Demolition Plan - Area B
1/8" = 1'-0"

5 Partial Basement Plan - Area B
1/8" = 1'-0"


2 Mezzanine Enlarged Demolition Plan - Mech 342
1/4" = 1'-0"

1 Mezzanine Enlarged Demolition Plan - Mech 341
1/4" = 1'-0"

3 Partial First Floor Demolition Plan - Area B
1/8" = 1'-0"

General Notes

A. REFER TO AM050 FOR GENERAL NOTES

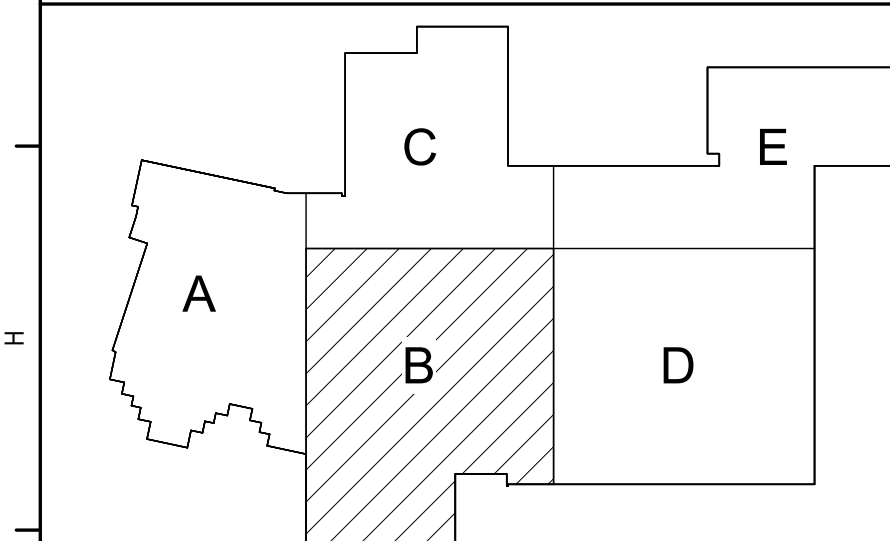

 Key Plan
N.T.S.

S.E.D. Control No. 62-18-01-06-0-007-019

Rev. No.:	Date:	Description:
-----------	-------	--------------



complex world | CLEAR SOLUTIONS

Tetra Tech Engineers, Architects
& Landscape Architects, P.C.



Wallkill Central School District Wallkill, New York
--

M	Reconstruction to: Wallkill Senior High School
---	---

Basement and First Floor Partial Plans
- Area B & C

N	Drawn By: JPF1/pgm	Date: 06/30/2023	Drawing Number:
	Project No.: 17597-22002		AM100