


2 Cafeteria Demolition Plan
1/8" = 1'-0"

1 Locker Rooms and Gymnasium Demolition Plan
1/8" = 1'-0"


3 Auditorium Demolition Plan
1/8" = 1'-0"

General Notes

A. REFER TO BM051 FOR GENERAL NOTES.

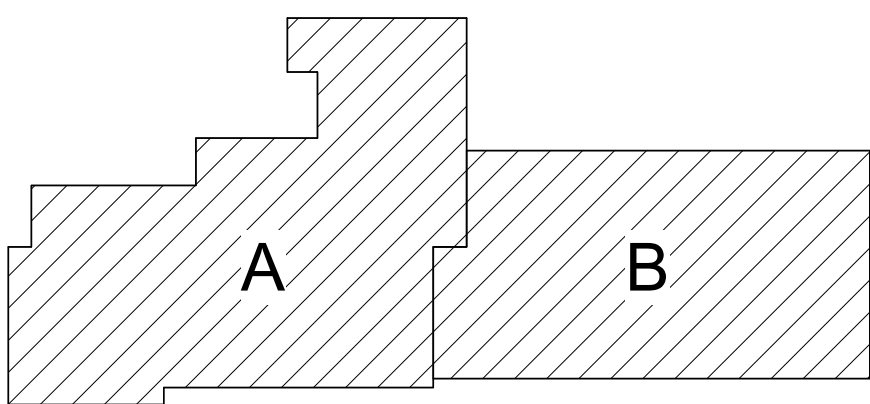


Key Plan
N.T.S.

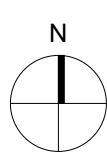

S.E.D. Control No. 62-18-01-06-0-002-015

Rev. No.: Date: Description:

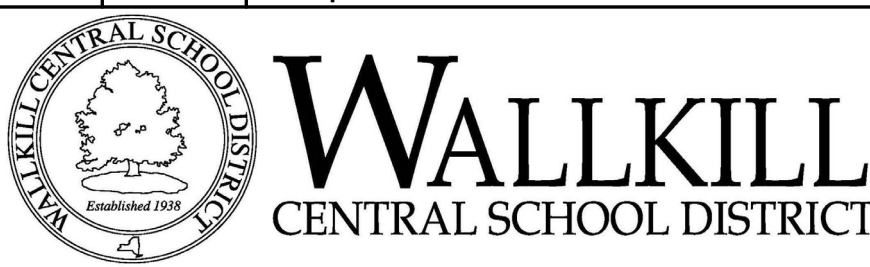

complex world
CLEAR SOLUTIONS

Tetra Tech Engineers, Architects
& Landscape Architects, P.C.



Wallkill Central School District
Wallkill, New York

Reconstruction to:
John G. Borden Middle School

Partial First Floor Demolition Plans

Drawn By:
JPF/pgm
Project No.:
17597-22002

Date:
06/30/2023

Drawing Number:

BM100