



[illegible]

JACOBS / EWING COLE	<i>A Joint Venture</i>	
	SIZE:	FILE NAME:
ANSI/D	D. STELTZER	D. STELTZER
US ARMY CORPS OF ENGINEERS LINCOLN HALL WEST POINT, NEW YORK	DRAWN BY: J. OWENS	SOLICITATION NO.: W912DS-19-C-0031-L
	CHECKED BY: D. MANTY	CONTRACT NO.: W912DS-19-C-0031-L
	SUBMITTED BY:	FILE NUMBER:

BUILDINGS 605/607 RENOVATION - LINCOLN HALL

SHEET ID

A-302

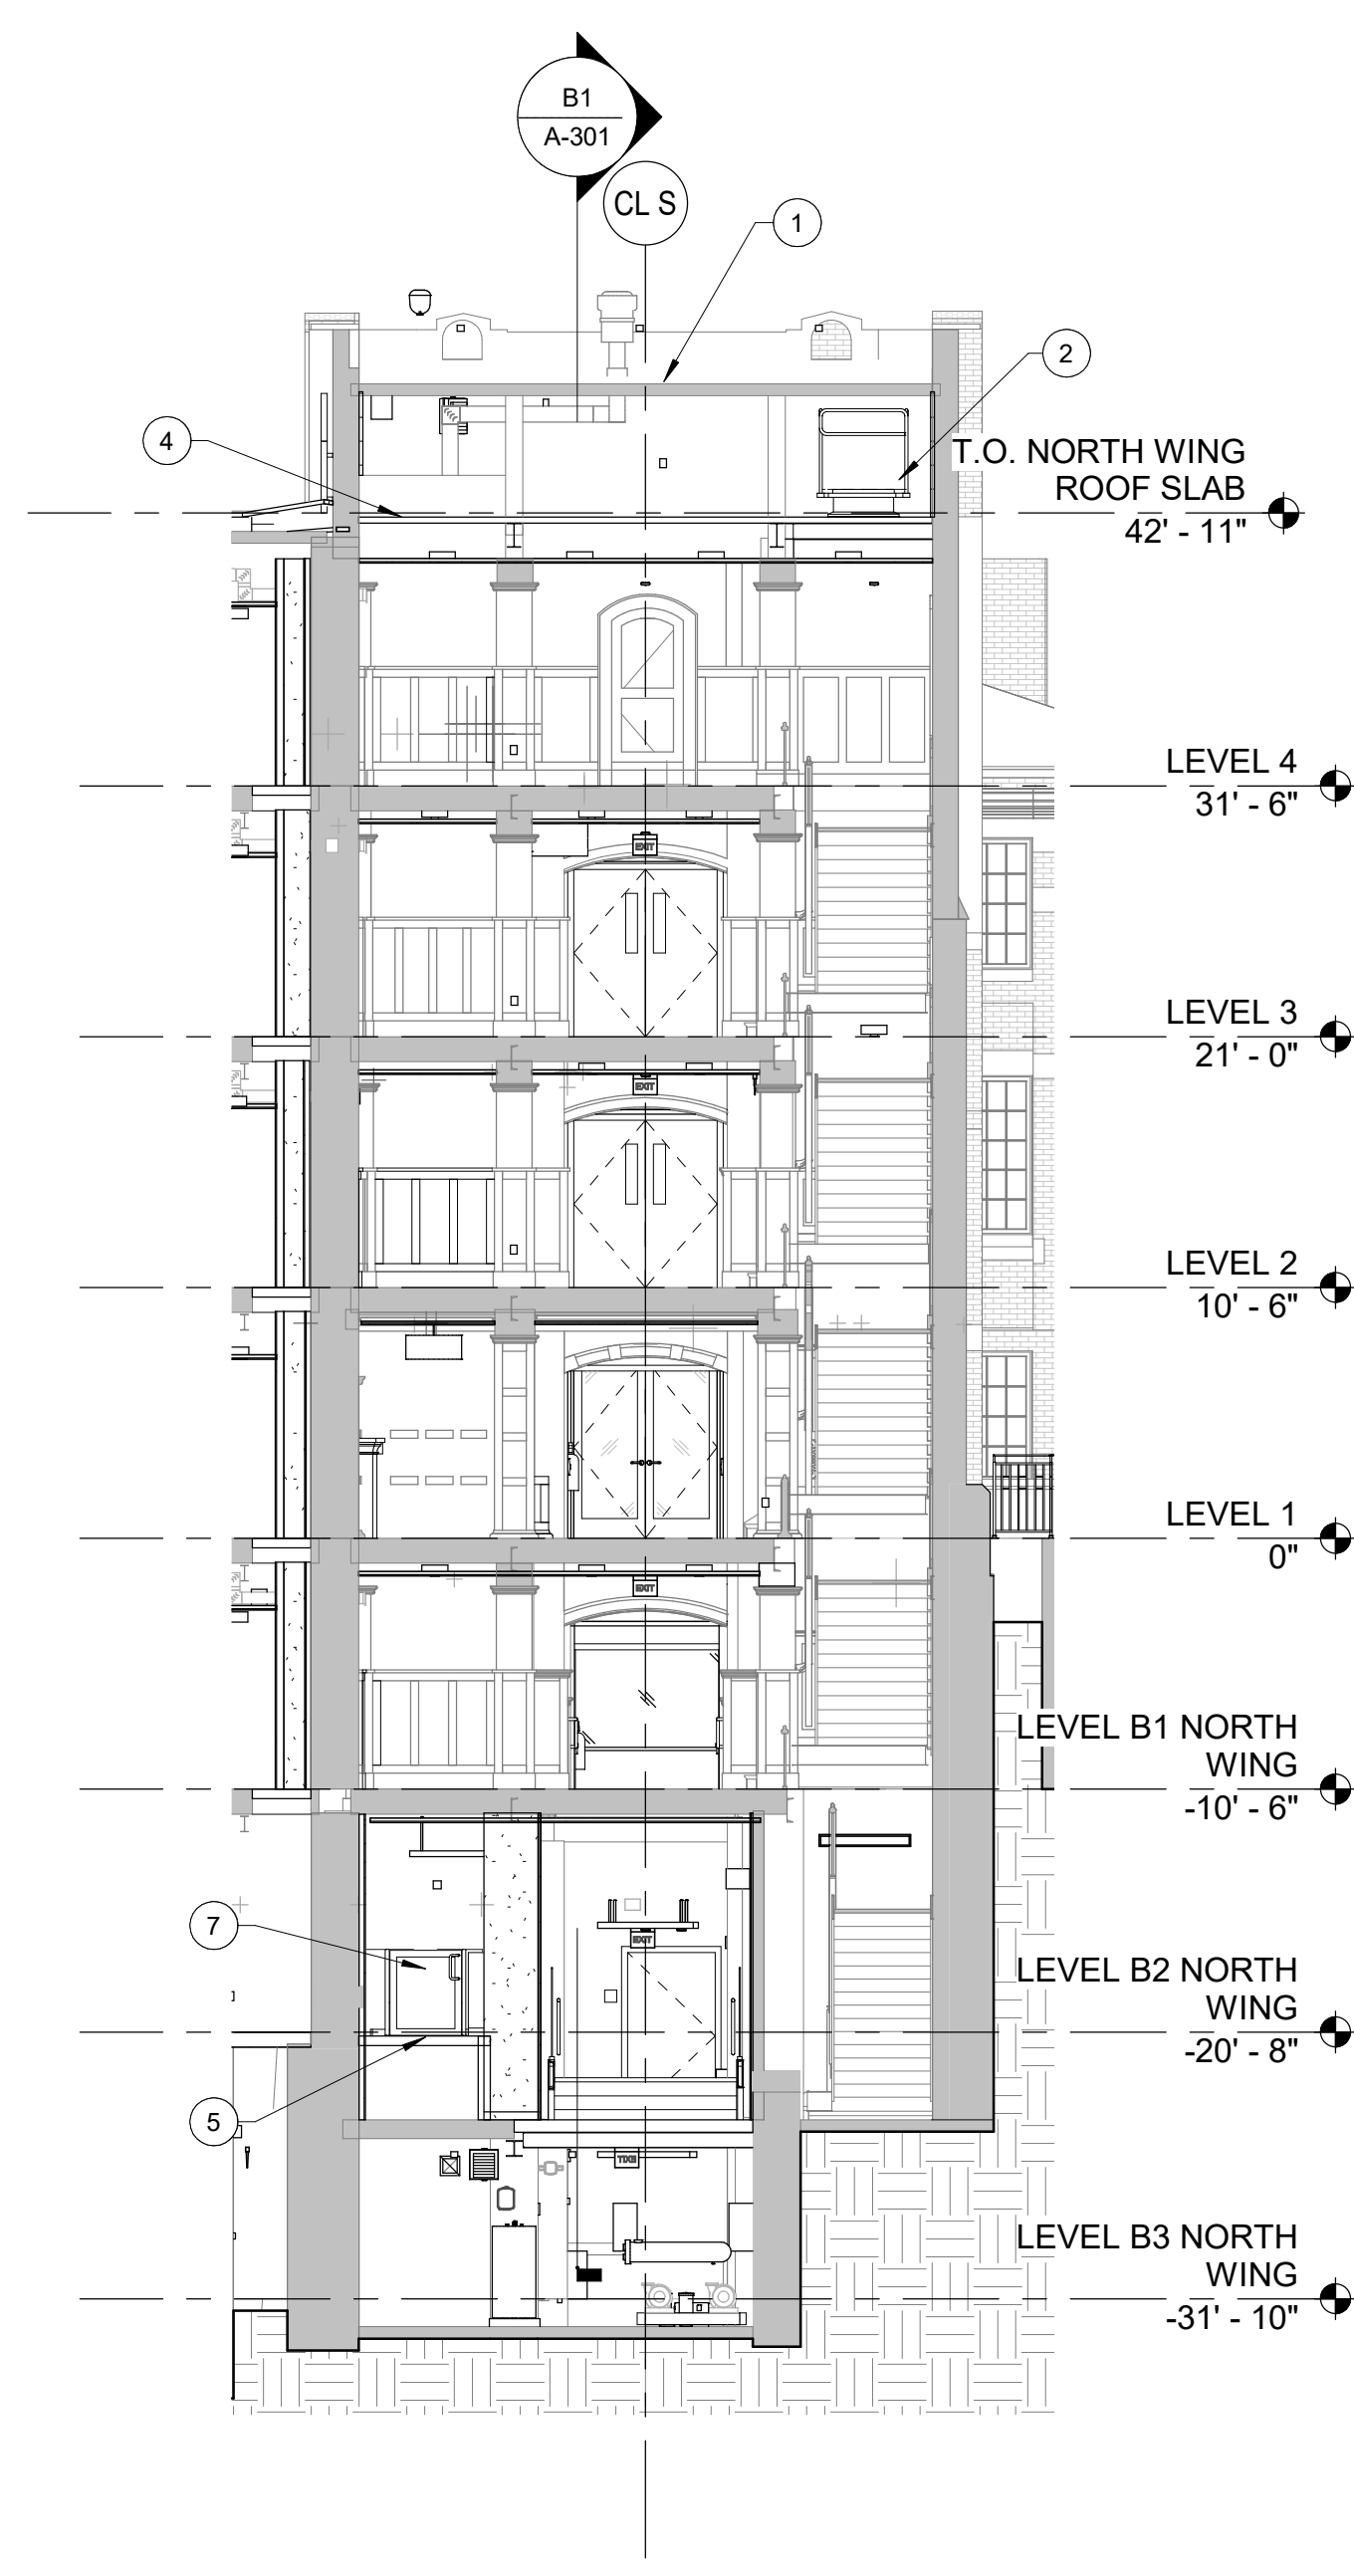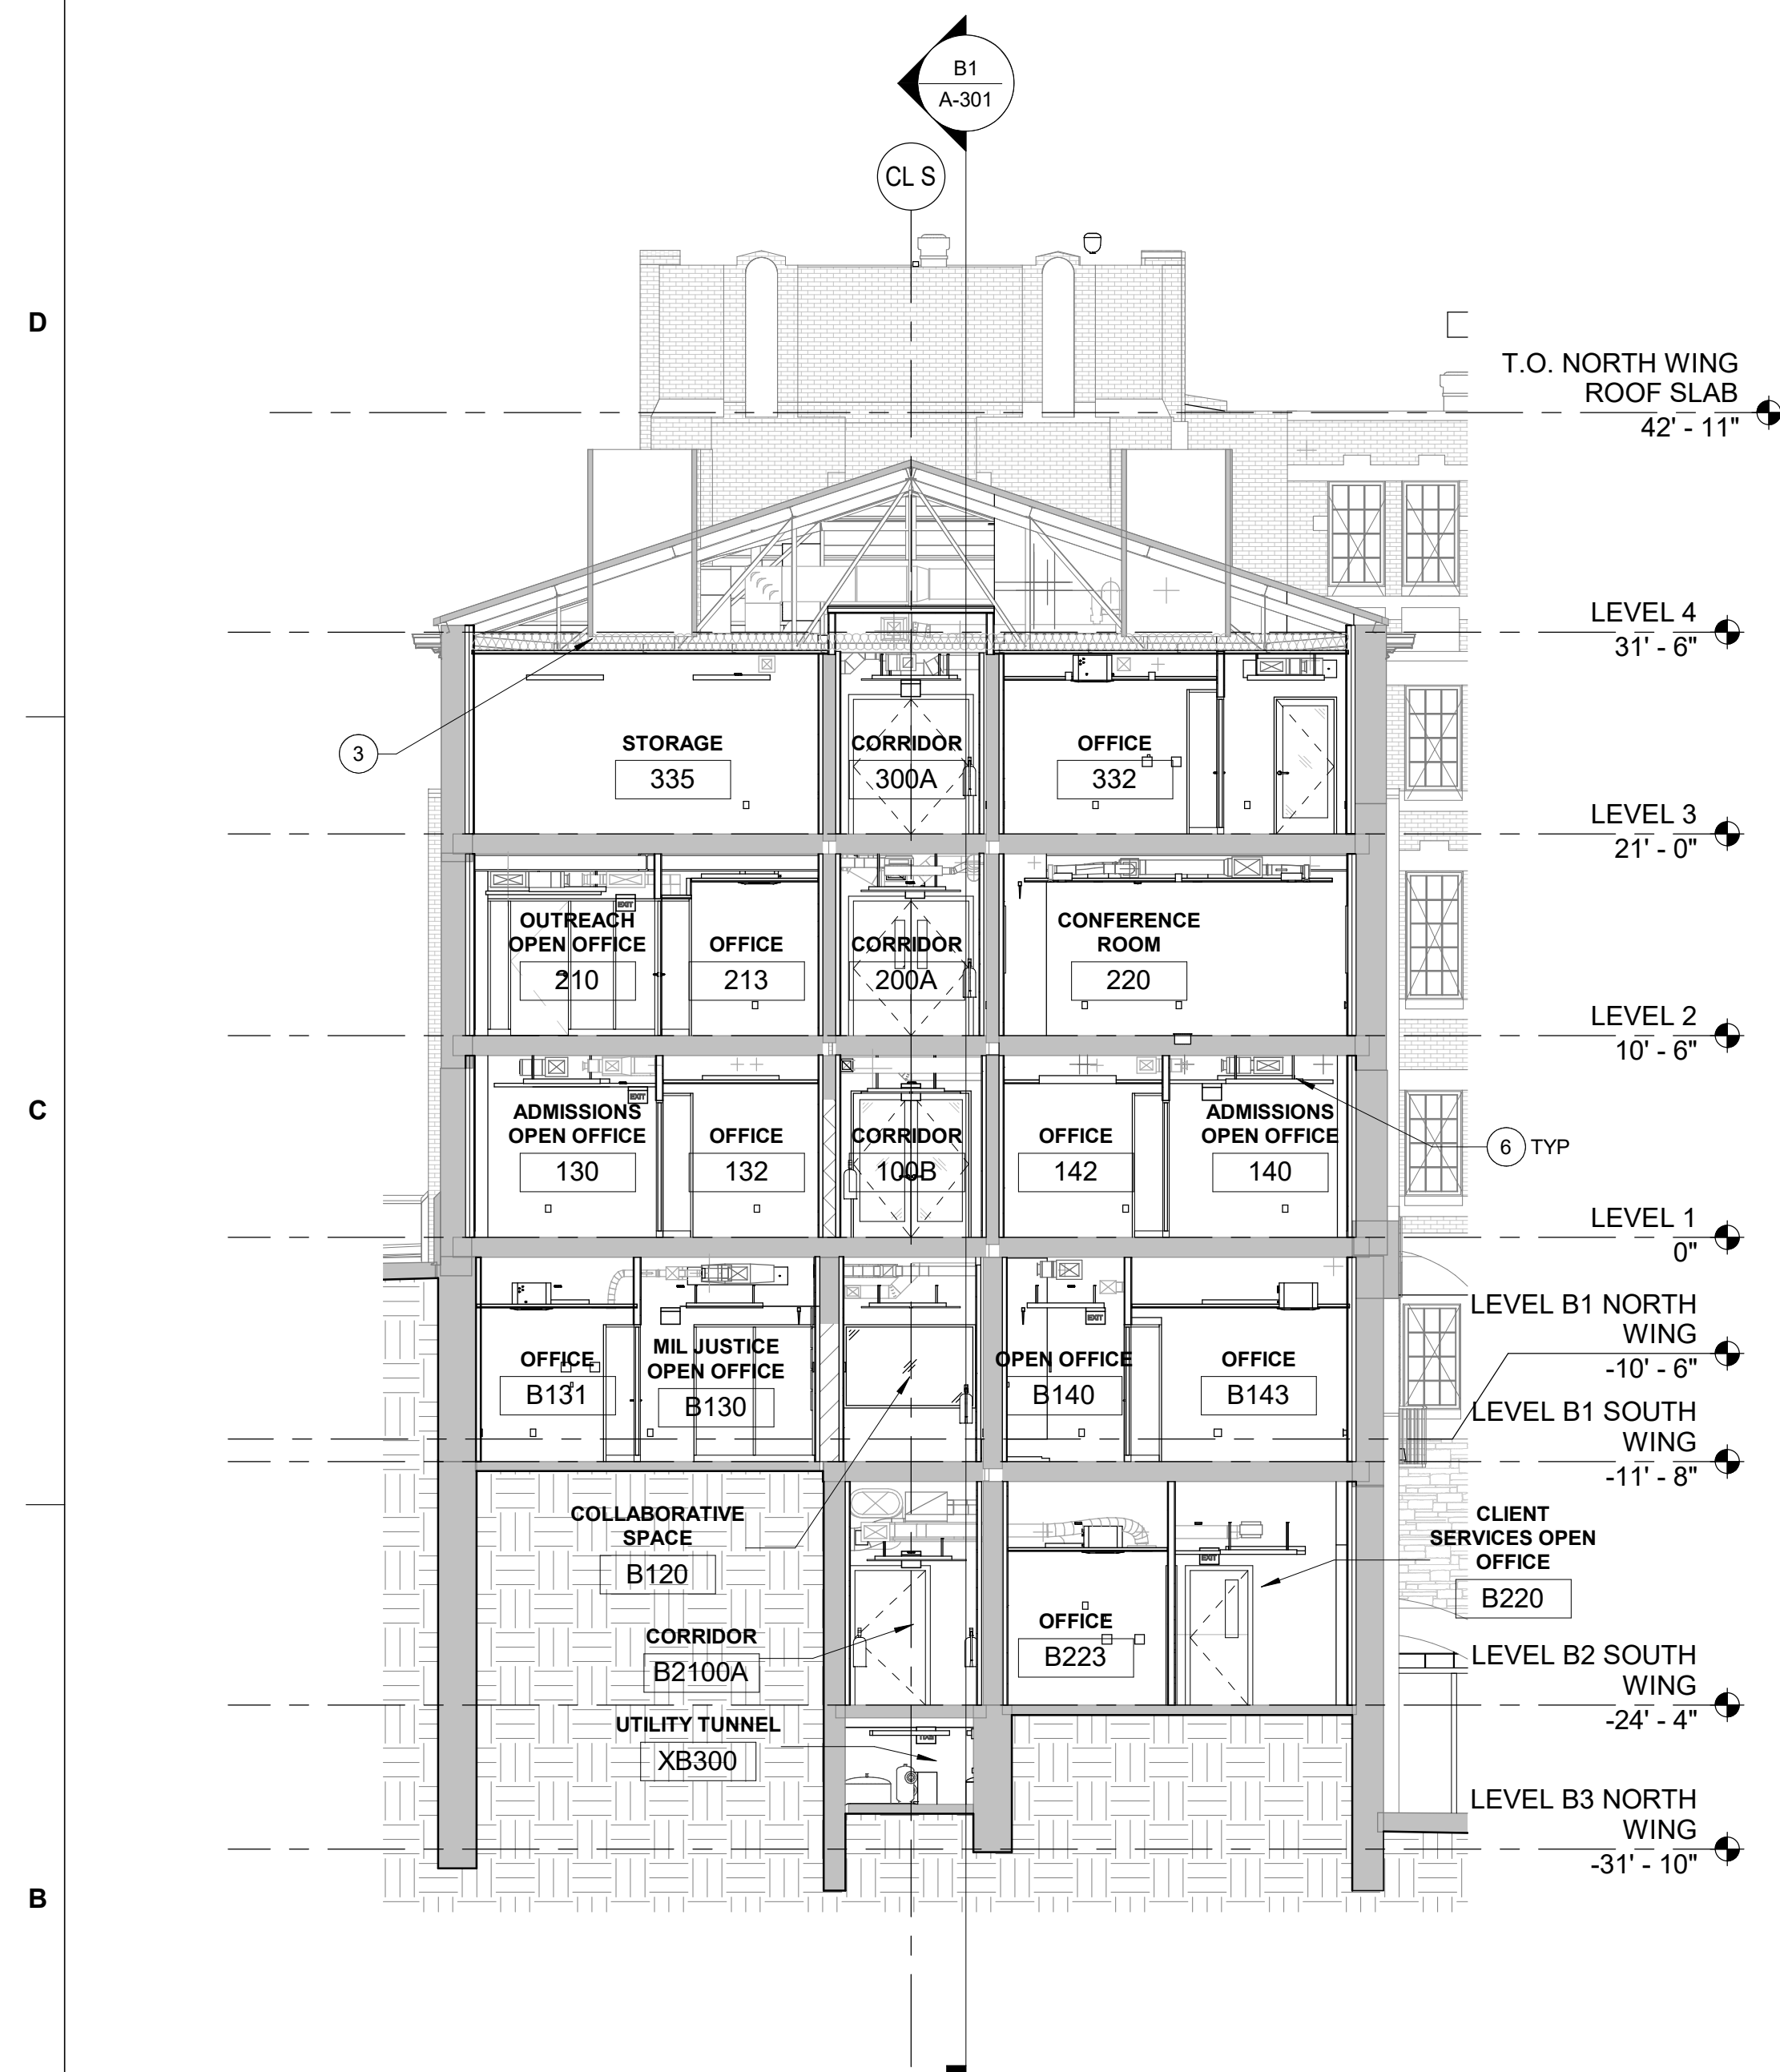

KEYNOTES

1. EXISTING ROOF SLAB.
2. ROOF HATCH AND LADDER
3. MINERAL WOOL INSULATION IN METAL STUDS PLACED BETWEEN ROOF TRUSS AT ATTIC – R-49. TWO LAYERS OF 5/8" GWB PLACED AT BOTTOM OF TRUSS ENTIRE SOUTH WING.
4. ROOF ACCESS FLOOR - PLYWOOD OVER METAL DECK - REFER TO STRUCTURAL
5. CONCRETE SLAB AT NORTH WING B2 LEVEL - REFER TO STRUCTURAL.
6. MECHANICAL DUCTWORK IN OPEN TO STRUCTURE CEILING.
7. ABA ACCESSIBLE LIFT.

LEGEND

- EXISTING CONSTRUCTION
- NEW CONSTRUCTION

