

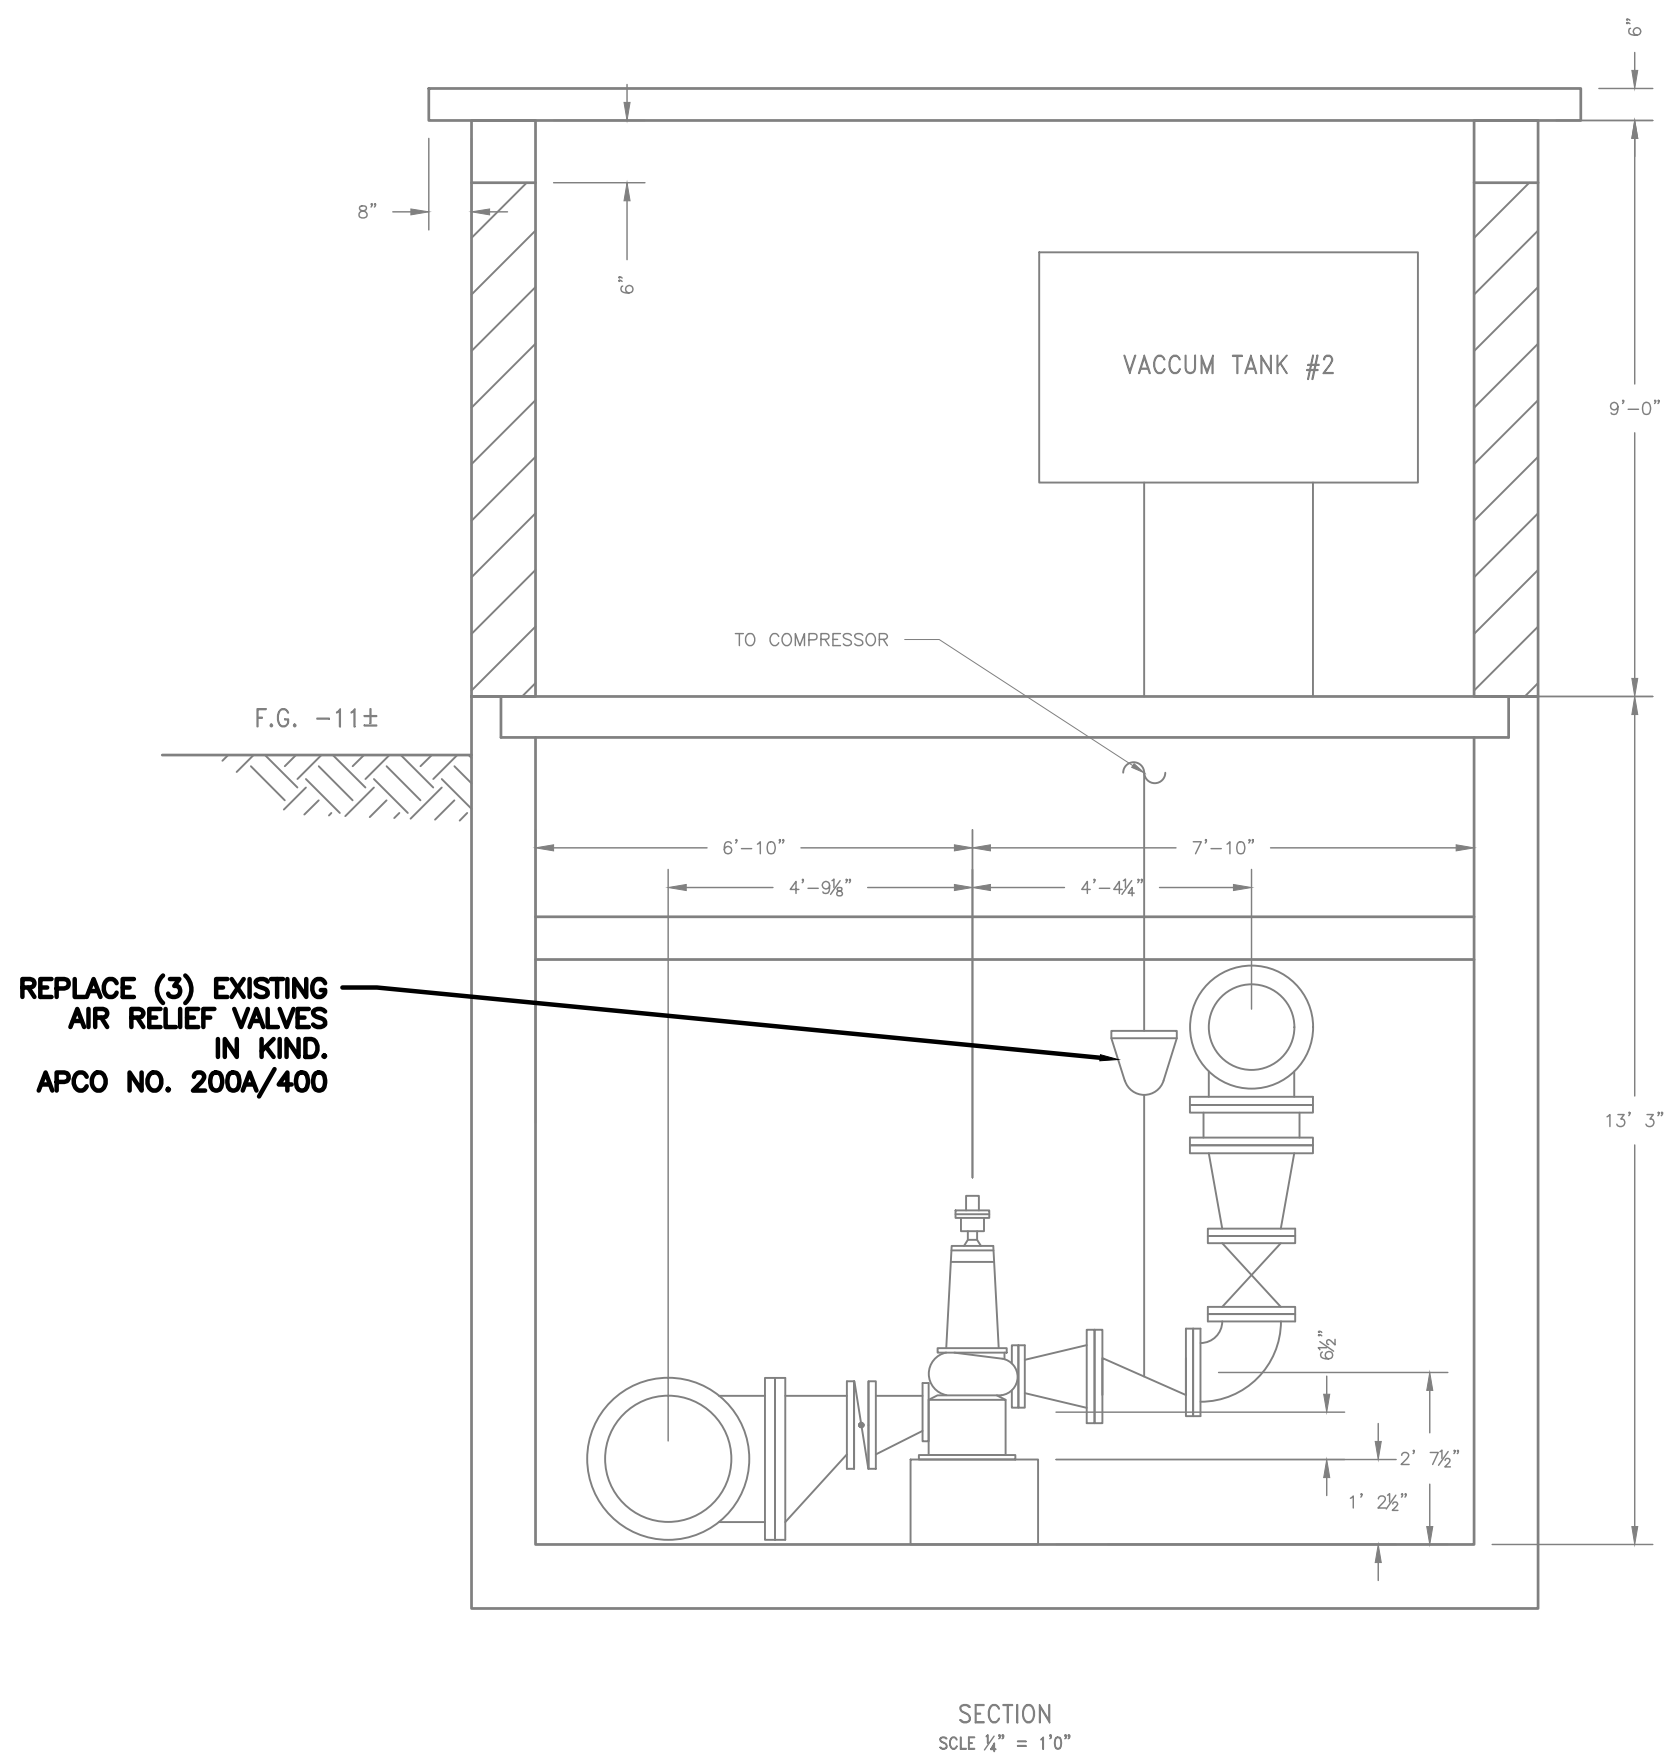
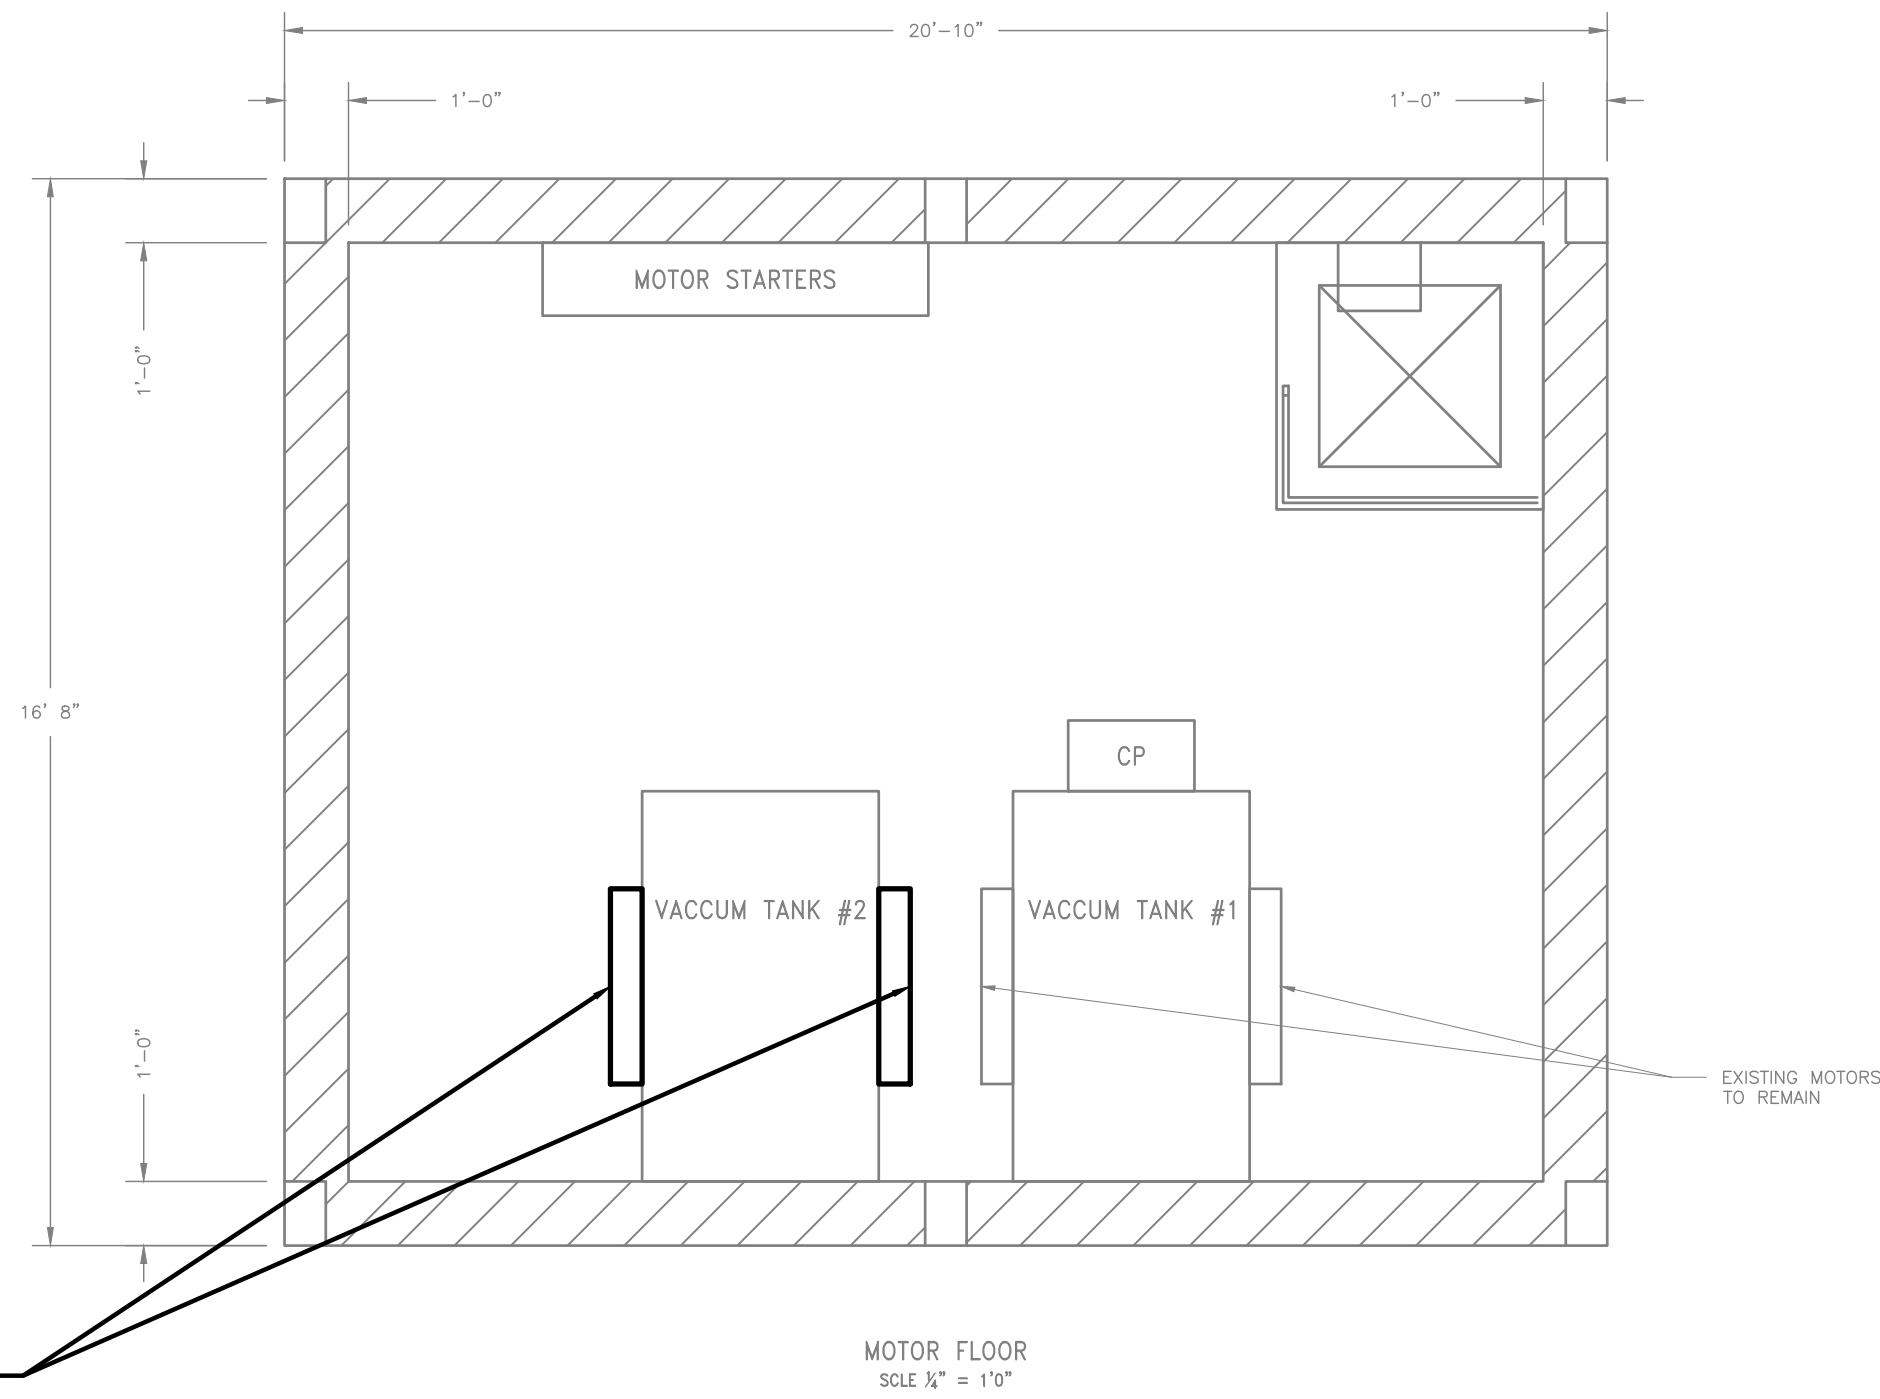
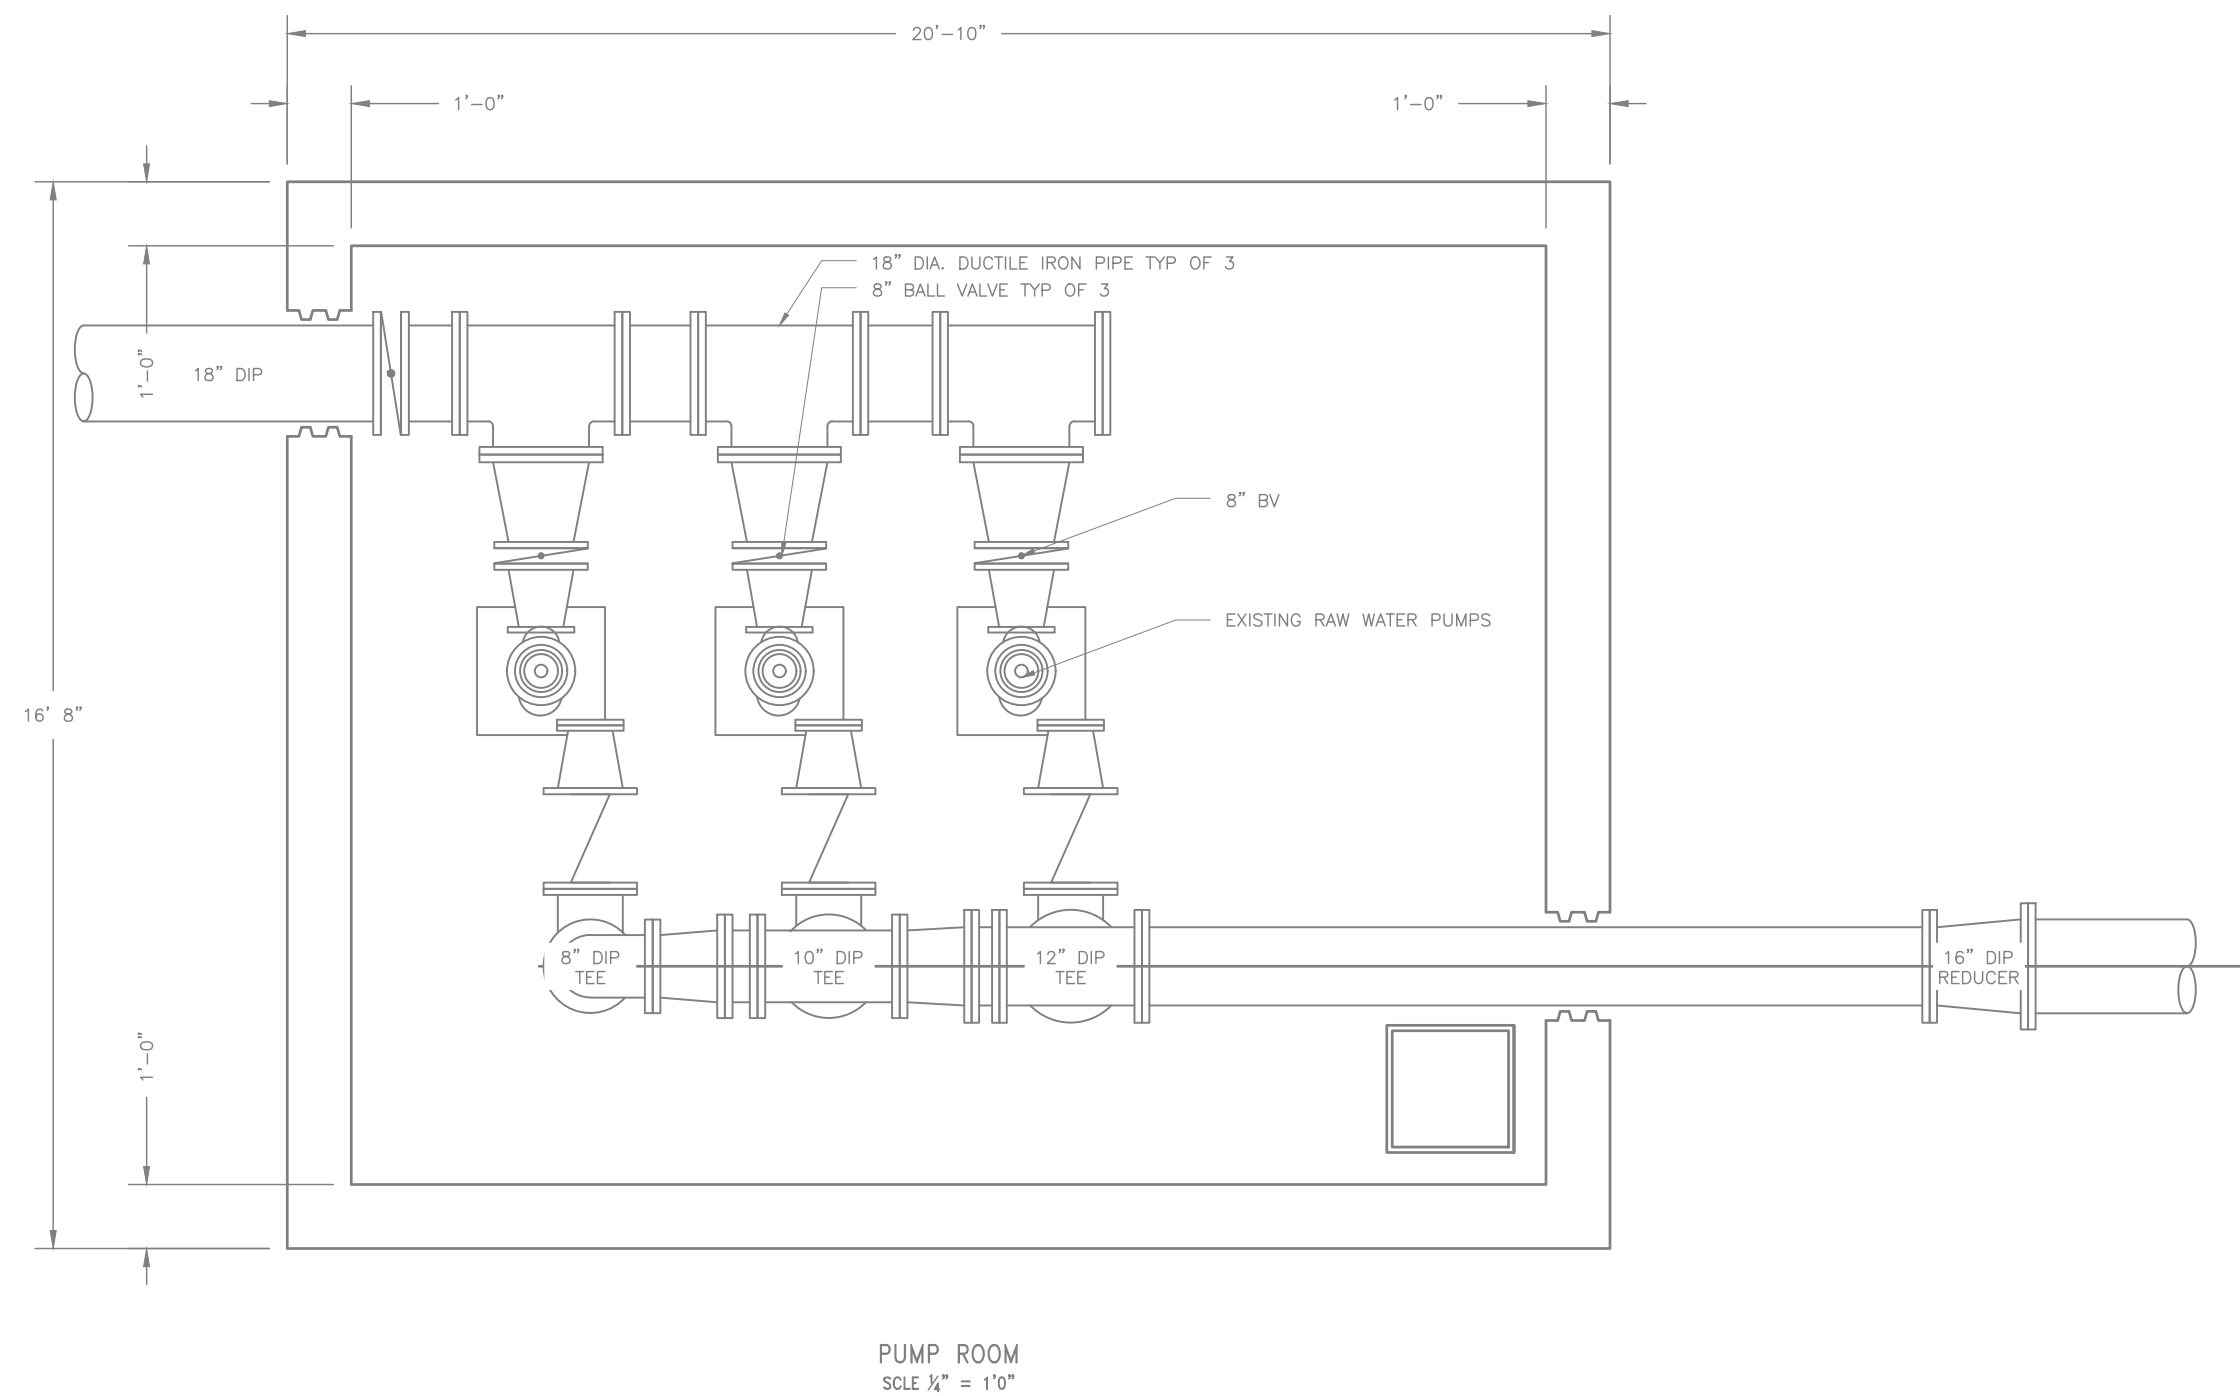


File: H:\DRAWINGS\RHINEBECK (V)\22-2496 WTP\C-500 - RAW WATER PS DETAILS.DWG Saved: 6/21/2024 10:31:11 AM Plotted: 10/22/2024 10:15:39 AM User: Iria Brodus LatSawedBy: IriaLat

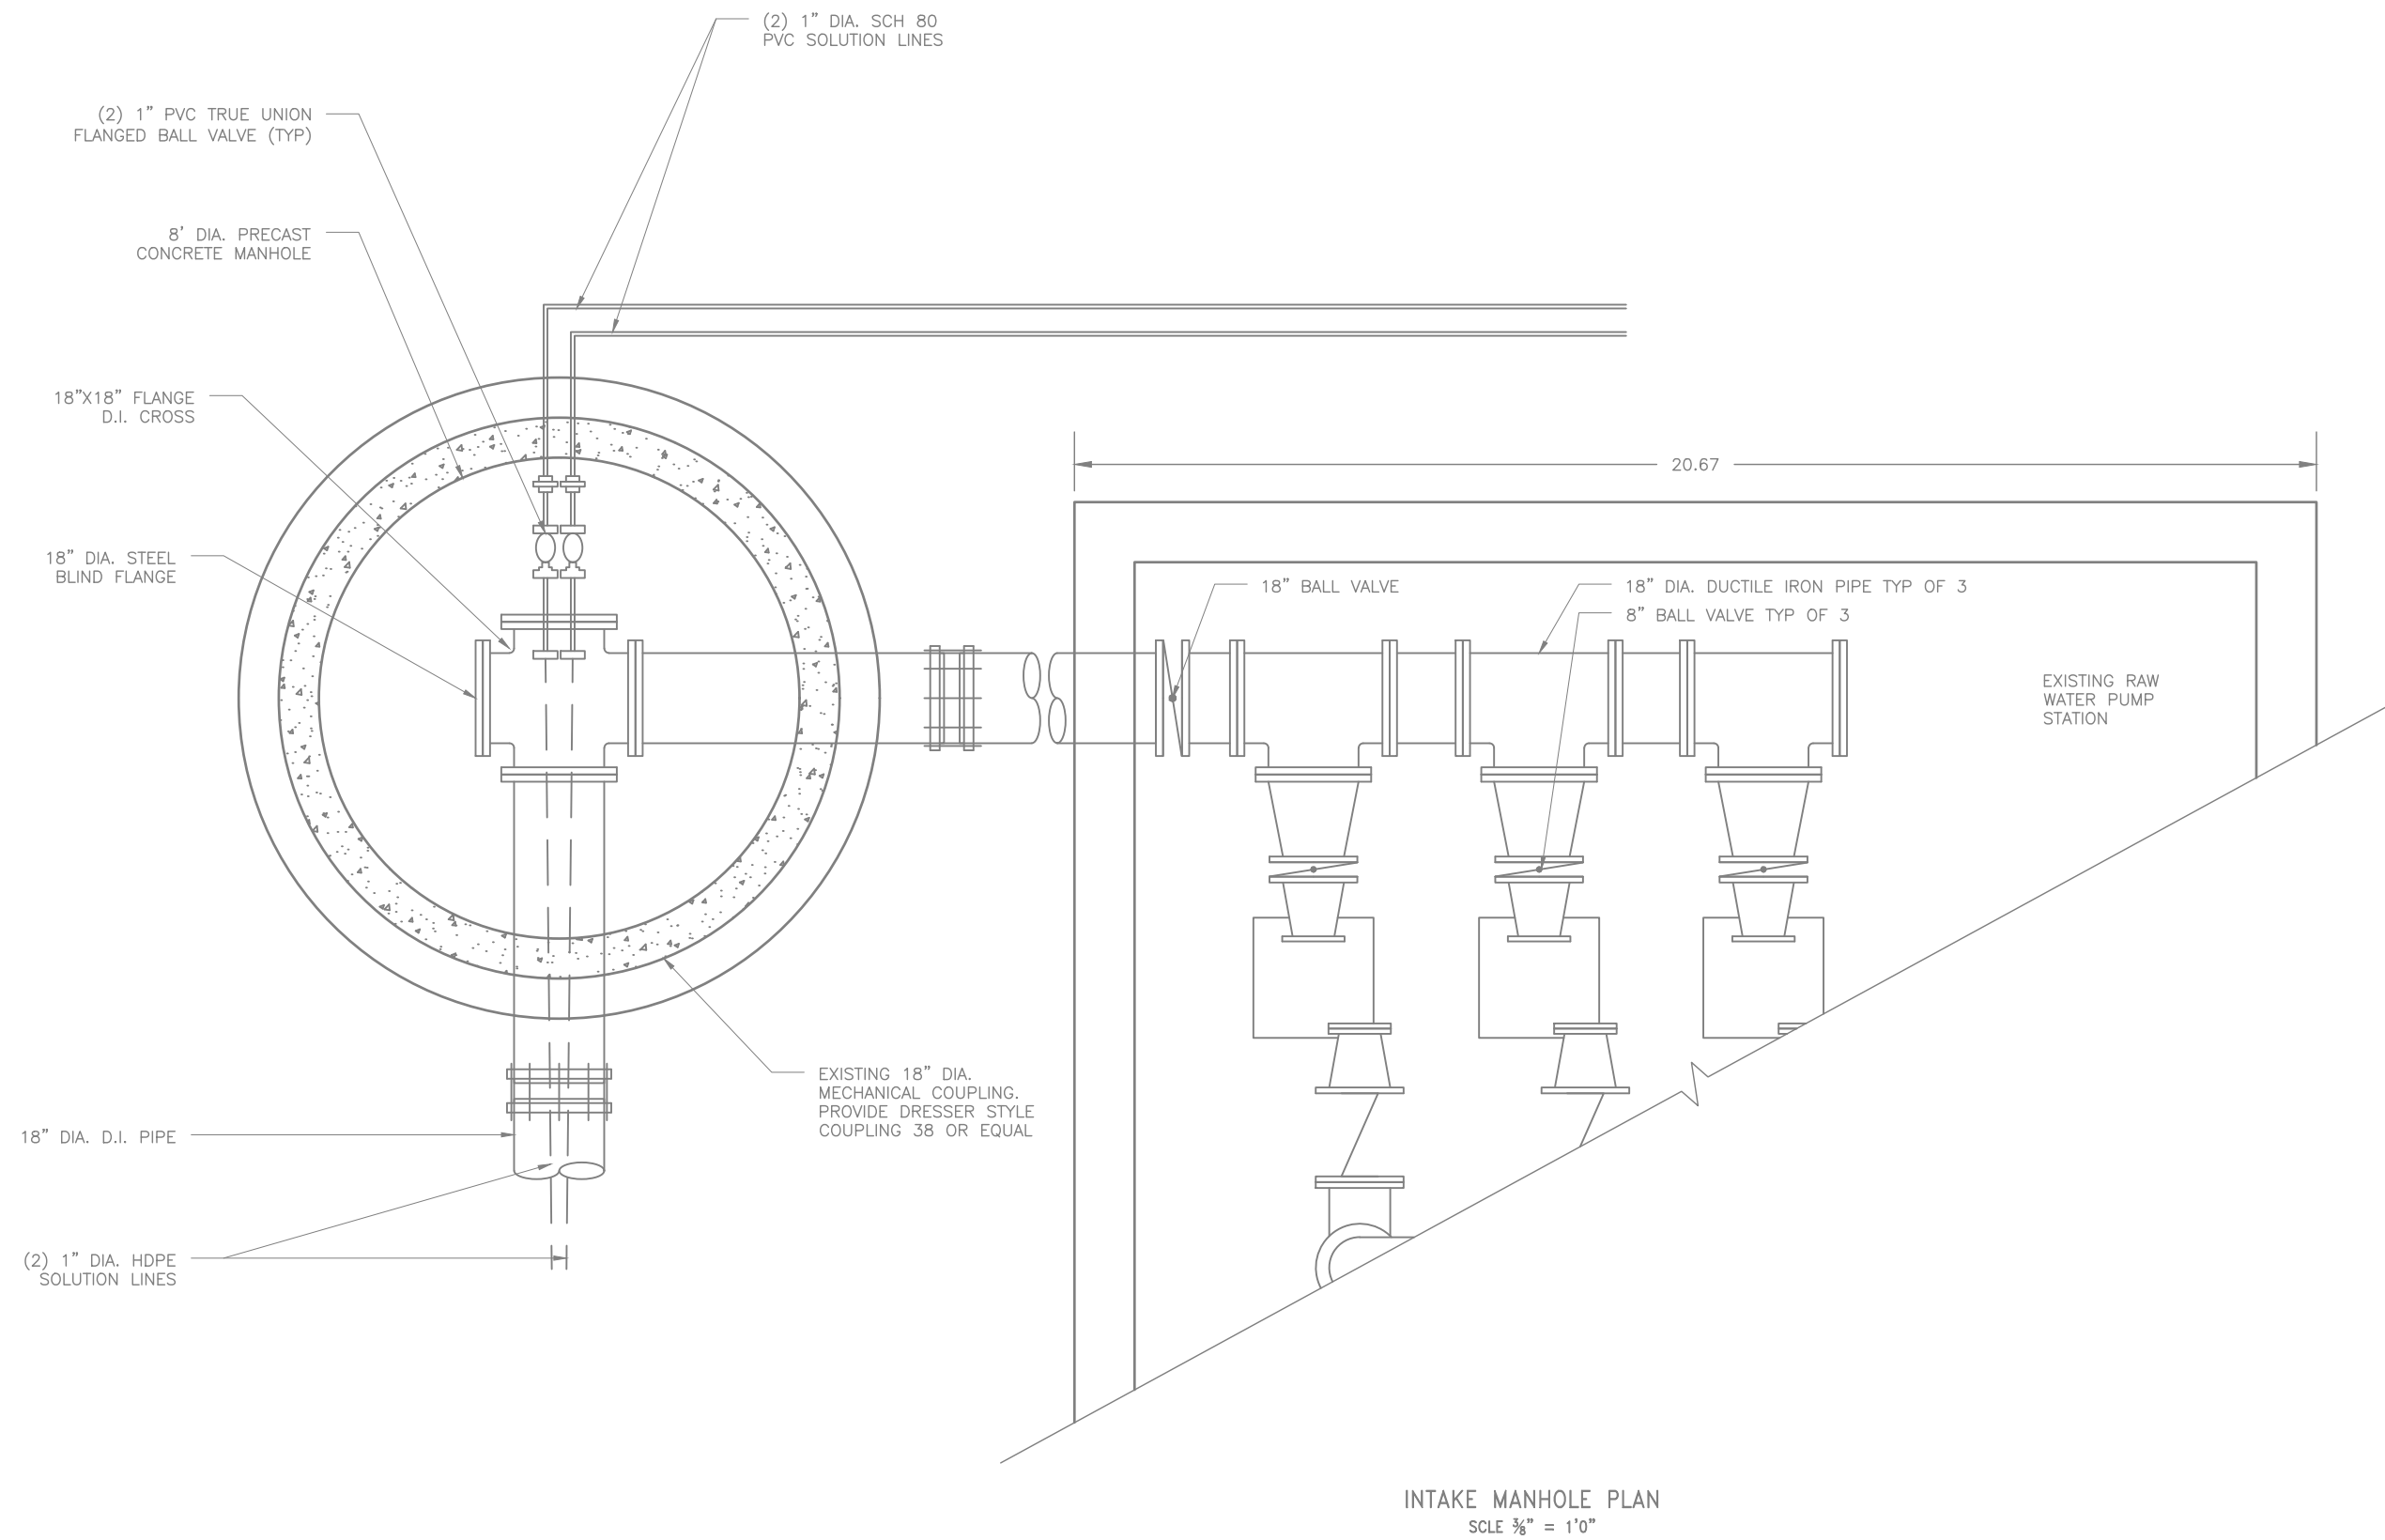

DATE: 6/21/2024
DRAWN BY:
SCALE:
REVIEWED BY: RF
PROJECT NO.:
FILE:

DELAWARE ENGINEERING, D.P.C.
CIVIL AND ENVIRONMENTAL ENGINEERING
28 MADISON AVENUE EXTENSION, ALBANY, NY 12203 - 518.452.1290
55 SOUTH MAIN ST. ONEONTA, NY 13820 - 607.432.8073
31 NORTH MAIN STREET, LIBERTY, NY 12544 - 518.471.3962
16 EAST MARKET STREET, RED HOOK, NY 12571 - 518.482.1250
548 BROADWAY, MONTICELLO, NY 12701 - 845.791.7777

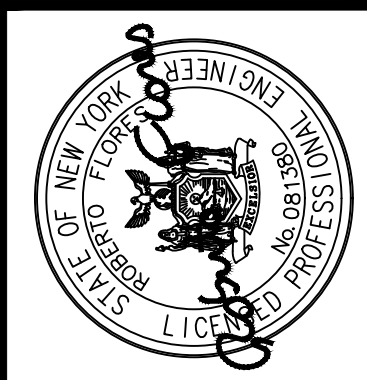

NO.	DATE	DESCRIPTION
1.	06/21/24	MAY 2024 DOH COMMENTS

RHINEBECK WTP
PLANT IMPROVEMENTS
VILLAGE OF RHINEBECK
DUTCHESS COUNTY, NEW YORK

RAW WATER PUMP
STATION

SHEET:
C-500

WARNING - IT IS A VIOLATION OF NEW YORK EDUCATION LAW SECTION 7209.2, FOR ANY PERSON, UNLESS HE IS ACTING UNDER THE DIRECTION OF A LICENSED PROFESSIONAL ENGINEER OR LAND SURVEYOR, TO ALTER THIS DOCUMENT IN ANY WAY. IF ALTERED THE ALTERING PERSON SHALL COMPLY WITH THE REQUIREMENTS OF NEW YORK EDUCATION LAW, SECTION 7209.2.