


File: H:\DRAWINGS\RHINEBECK (V)\22-2496 WPTVA-102 - BARN UPGRADES.DWG Saved: 4/11/2024 10:56:00 AM Plotted: 10/2/2024 10:16:36 AM User: iris.Brooks Laid/SavedBy: maritasa




LEGEND

 PROPOSED SLAB

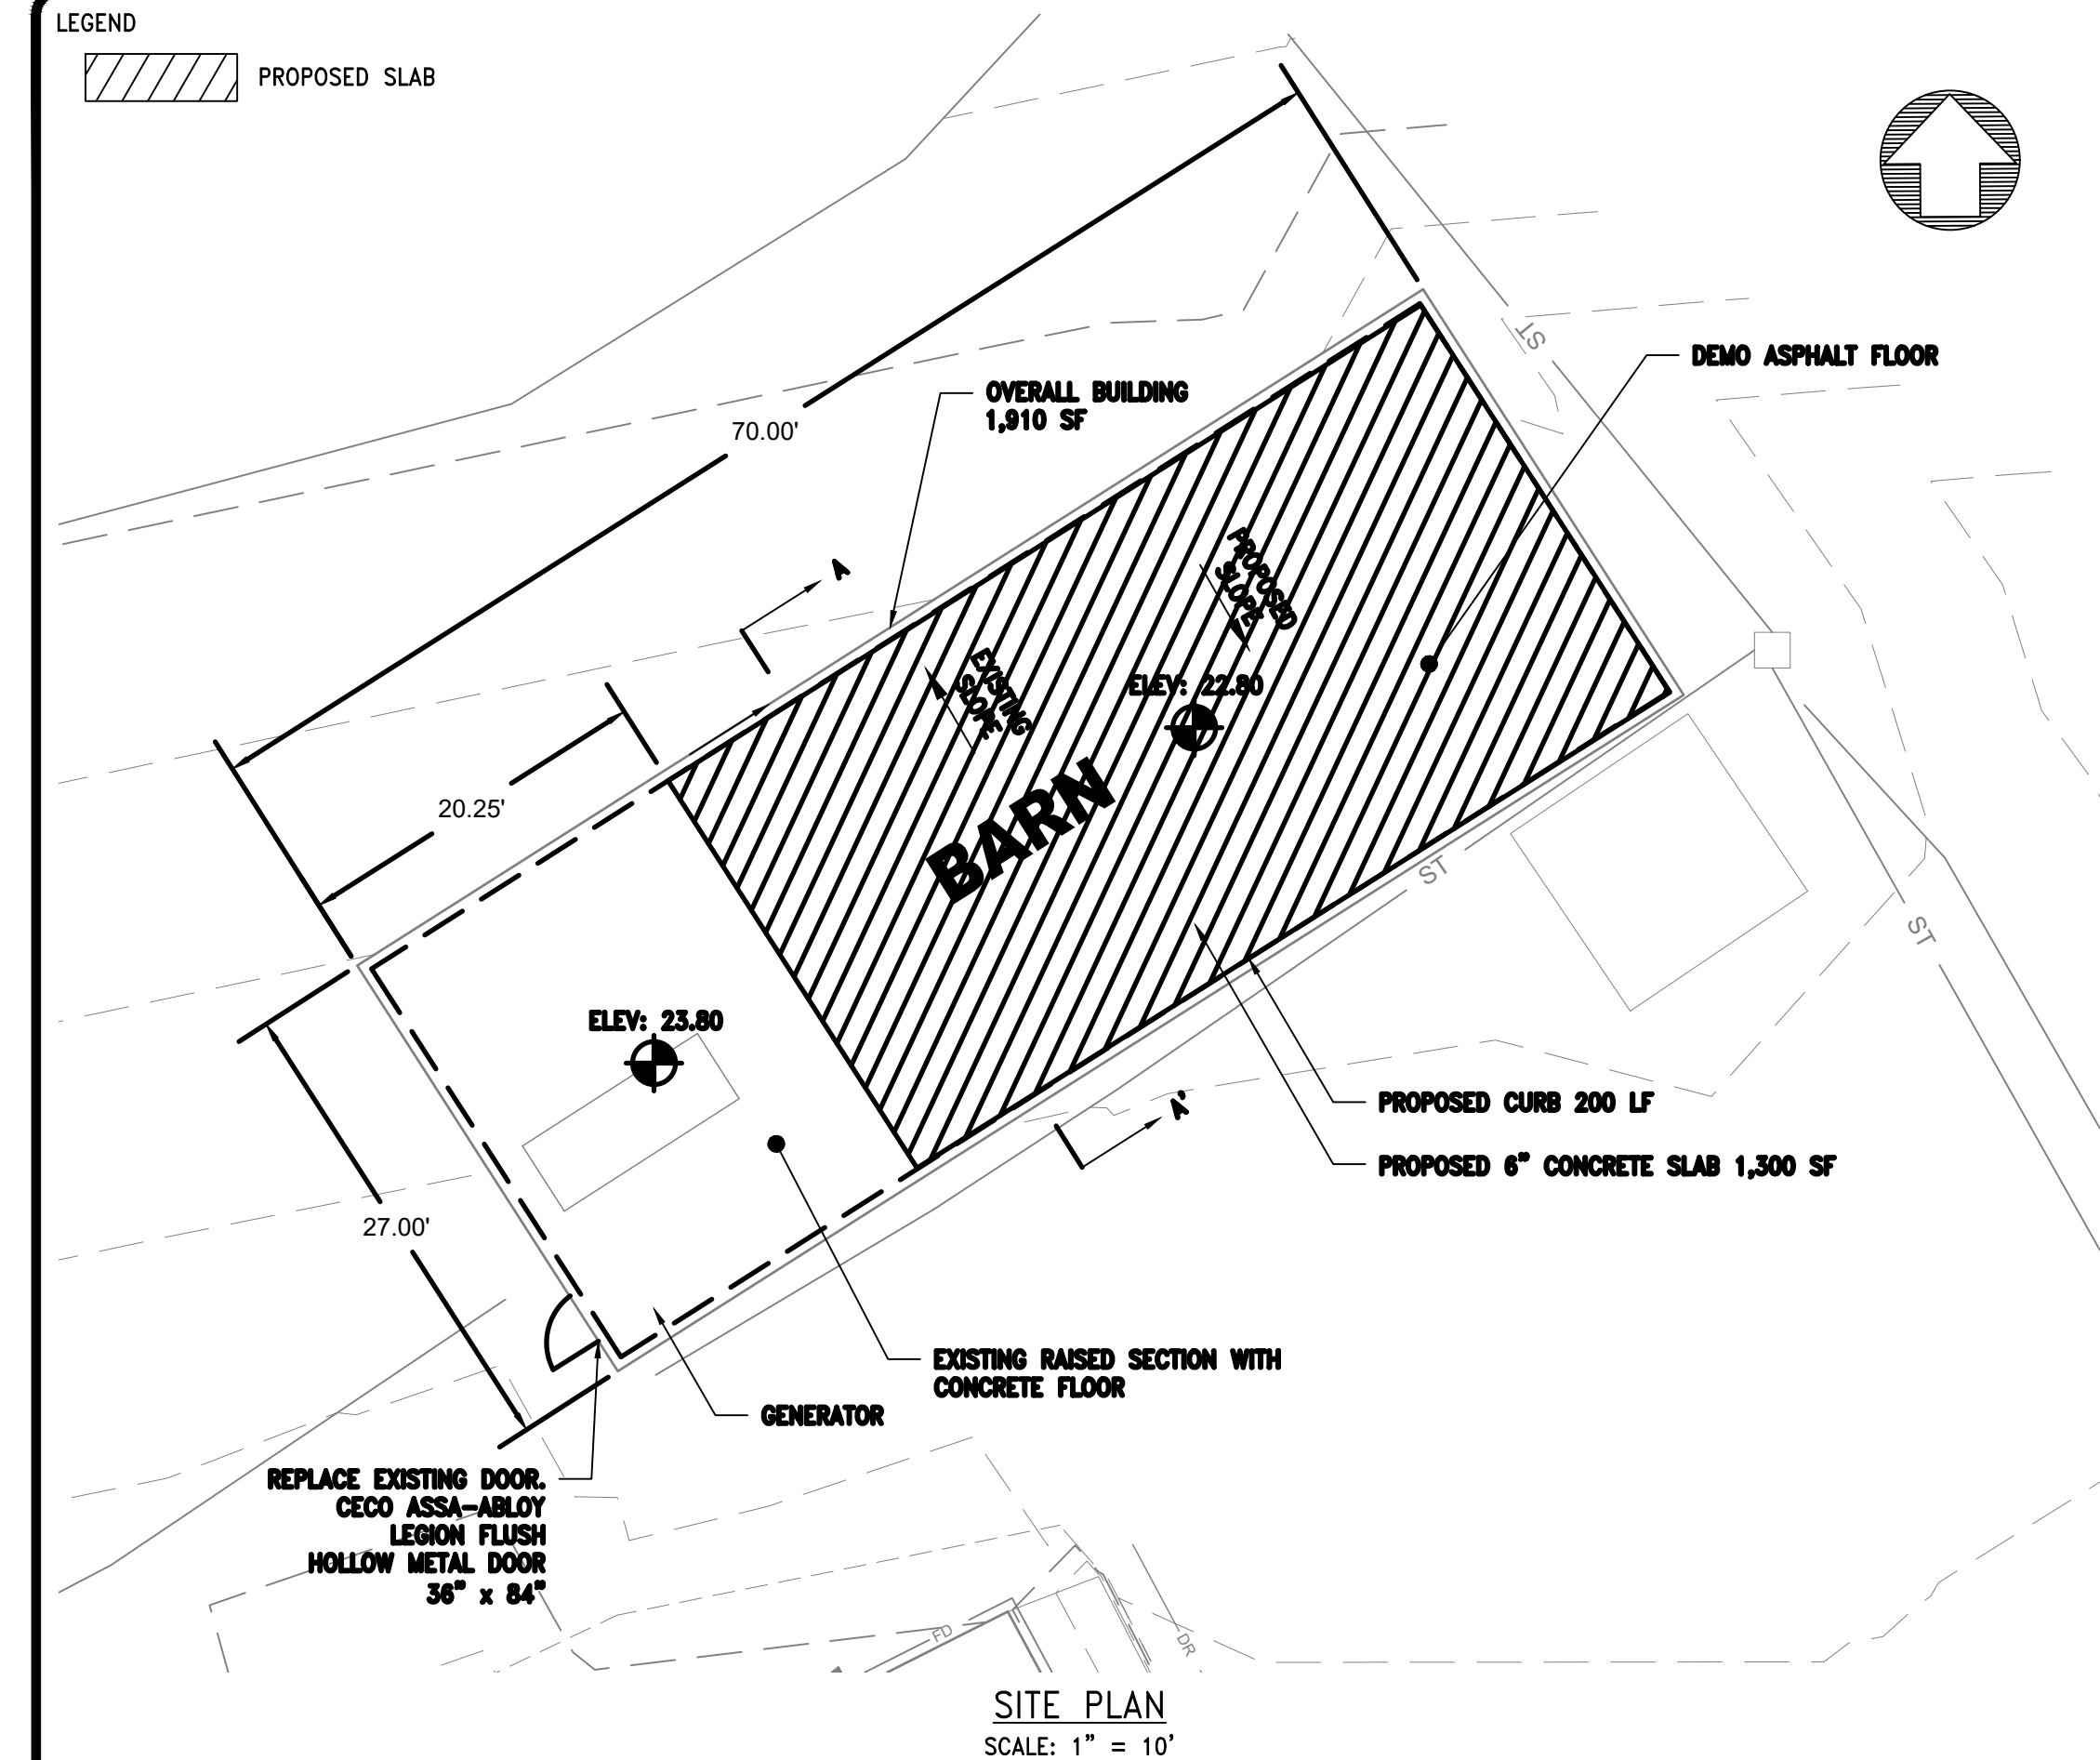

NOTES:


1. CONCRETE CURB TO BE CAST AROUND EXISTING WOODEN POSTS/ COLUMNS.
2. REPLACE ALL EXISTING FASCIA BOARDS, SOFFITS, DRIP EDGES, & VENTS.
3. REPLACE EXISTING ROLL-UP OVERHEAD DOORS IN KIND.
4. CLOSE ALL OPENINGS IN ALL WALLS TO ENSURE THE BUILDINGS PROTECTED FROM THE ELEMENTS.
5. THERE IS NO EXISTED OR PROPOSED INSULATION.
6. REPLACE ALL THREE OVERHEAD LIFTING SECTIONAL ROLL-UP DOORS, OPENING DIMENSIONS 8'H X 10'W.
7. PROVIDE ONE TRUSS MOUNTED LED LIGHT AND ONE WALL POST MOUNTED RECEPTACLE 15' O.C. ALONG THE LENGTH OF THE BUILDING.

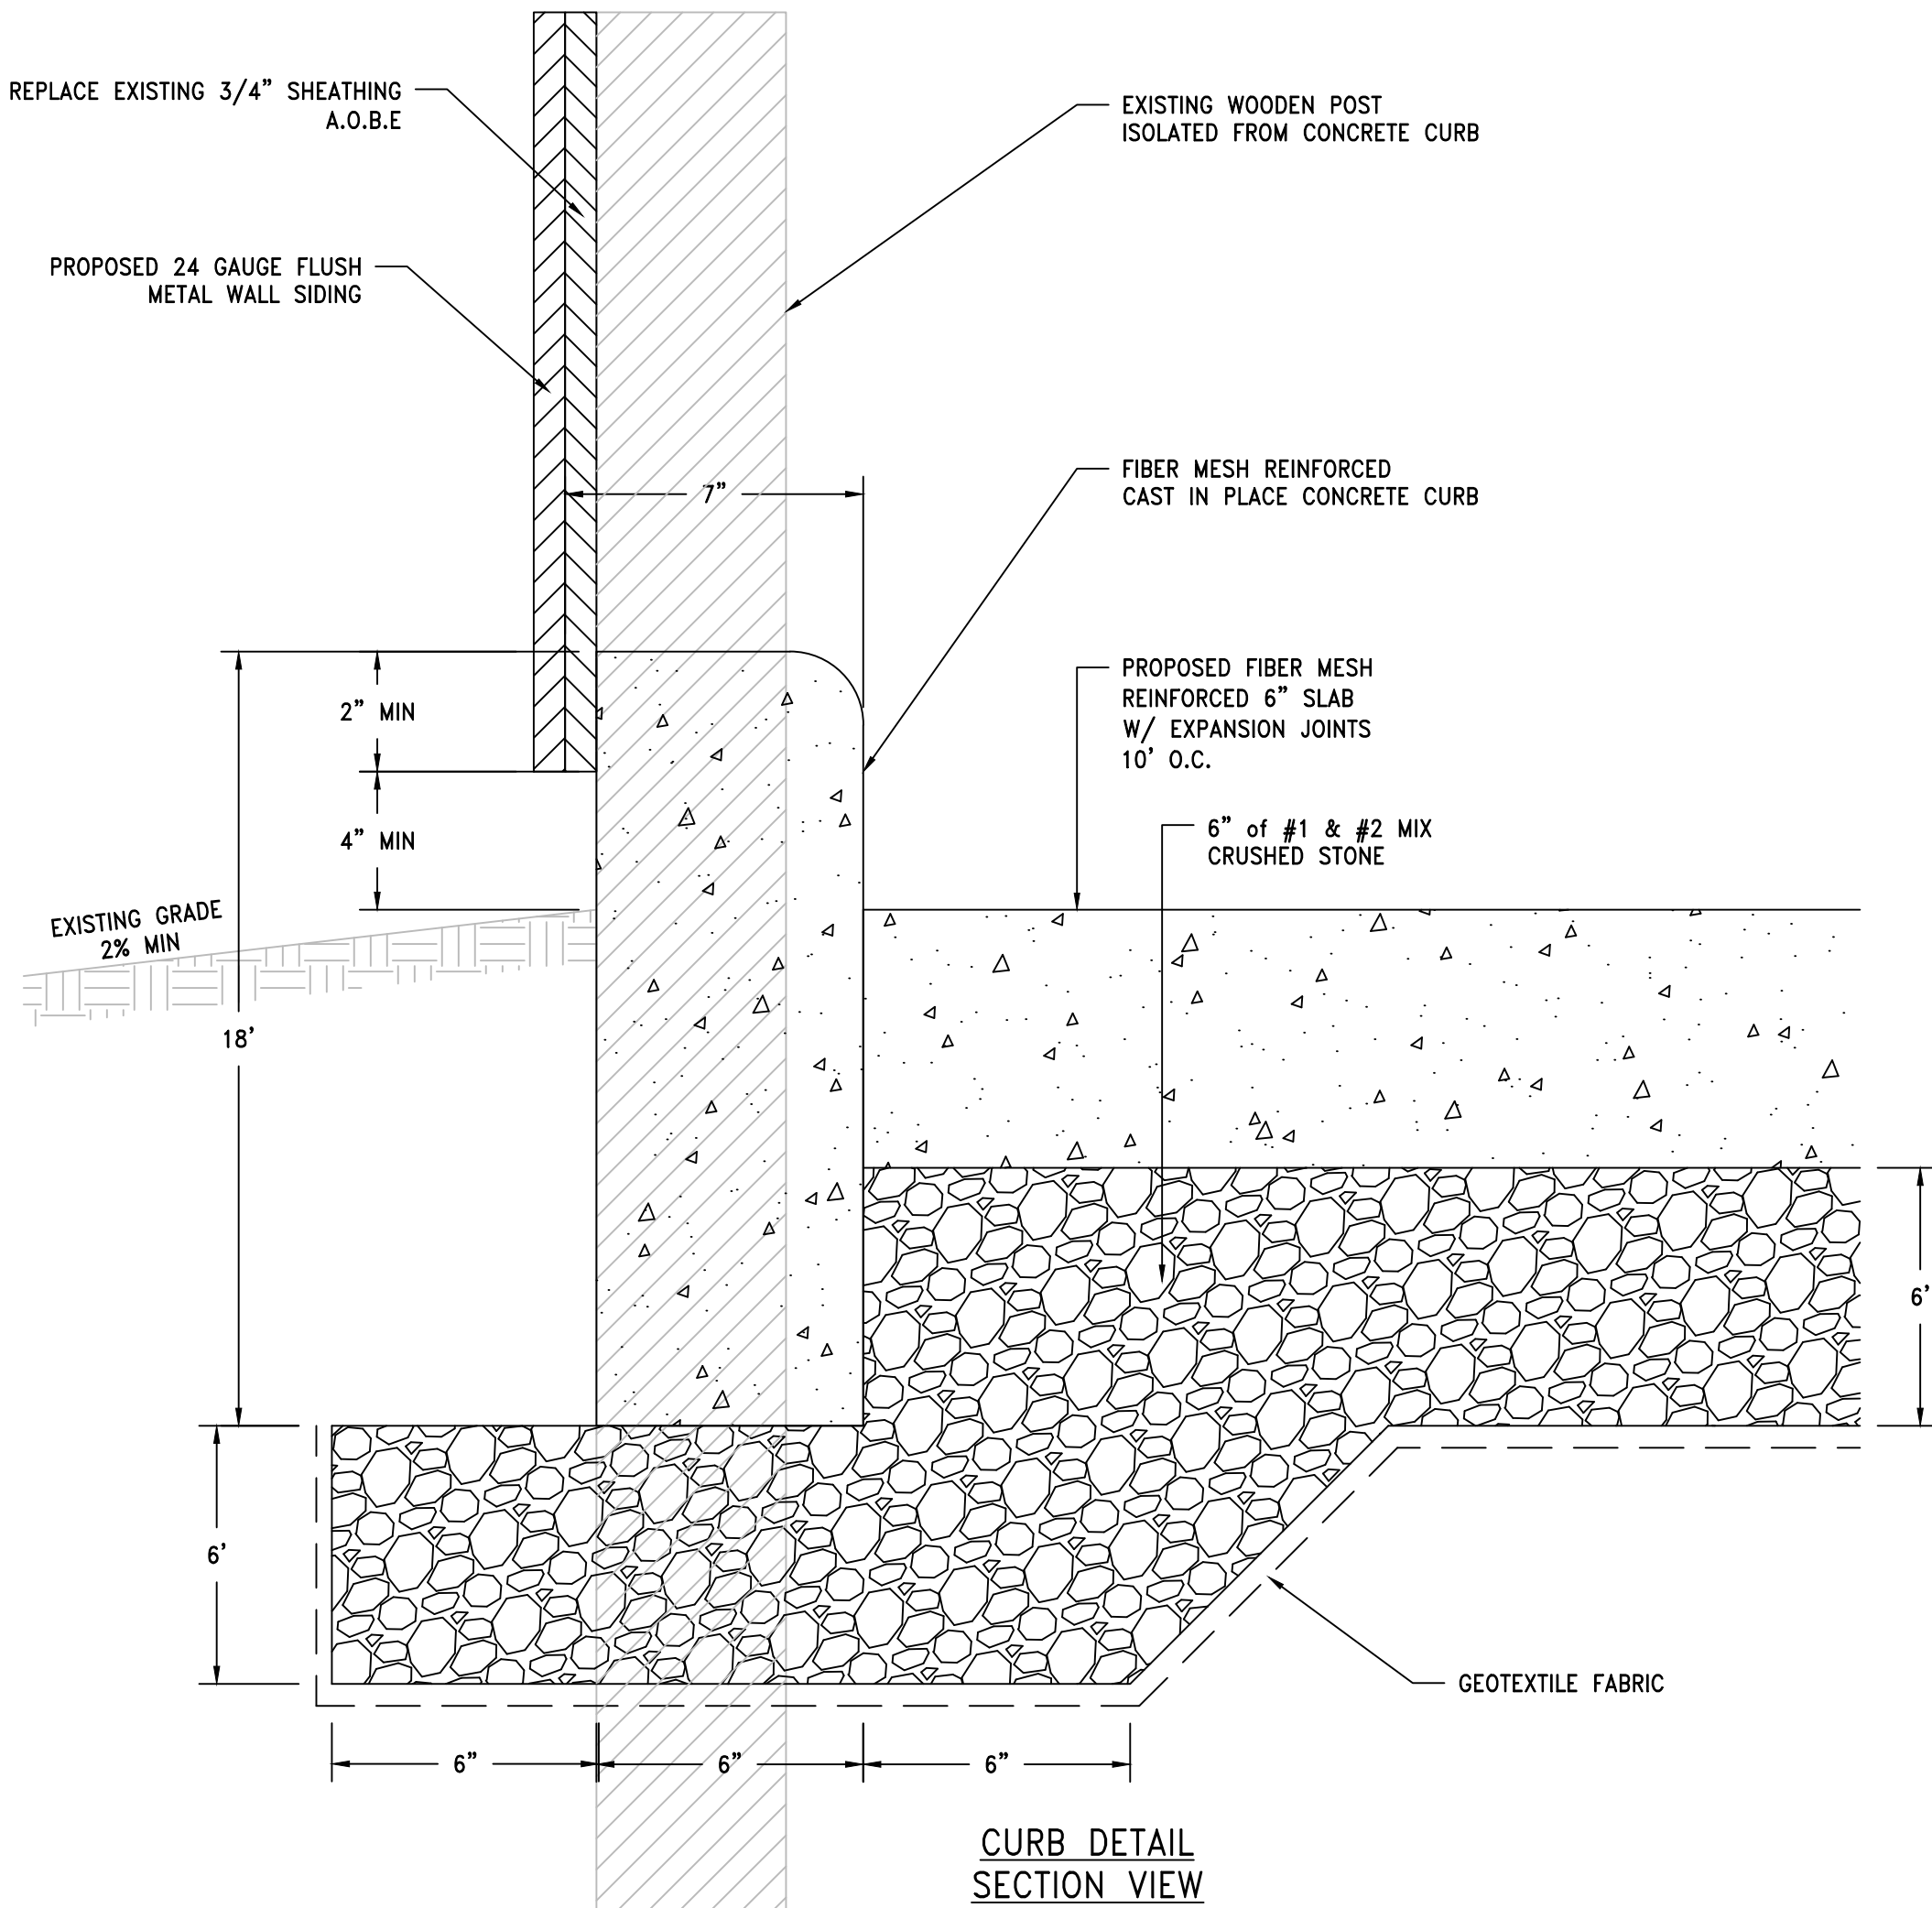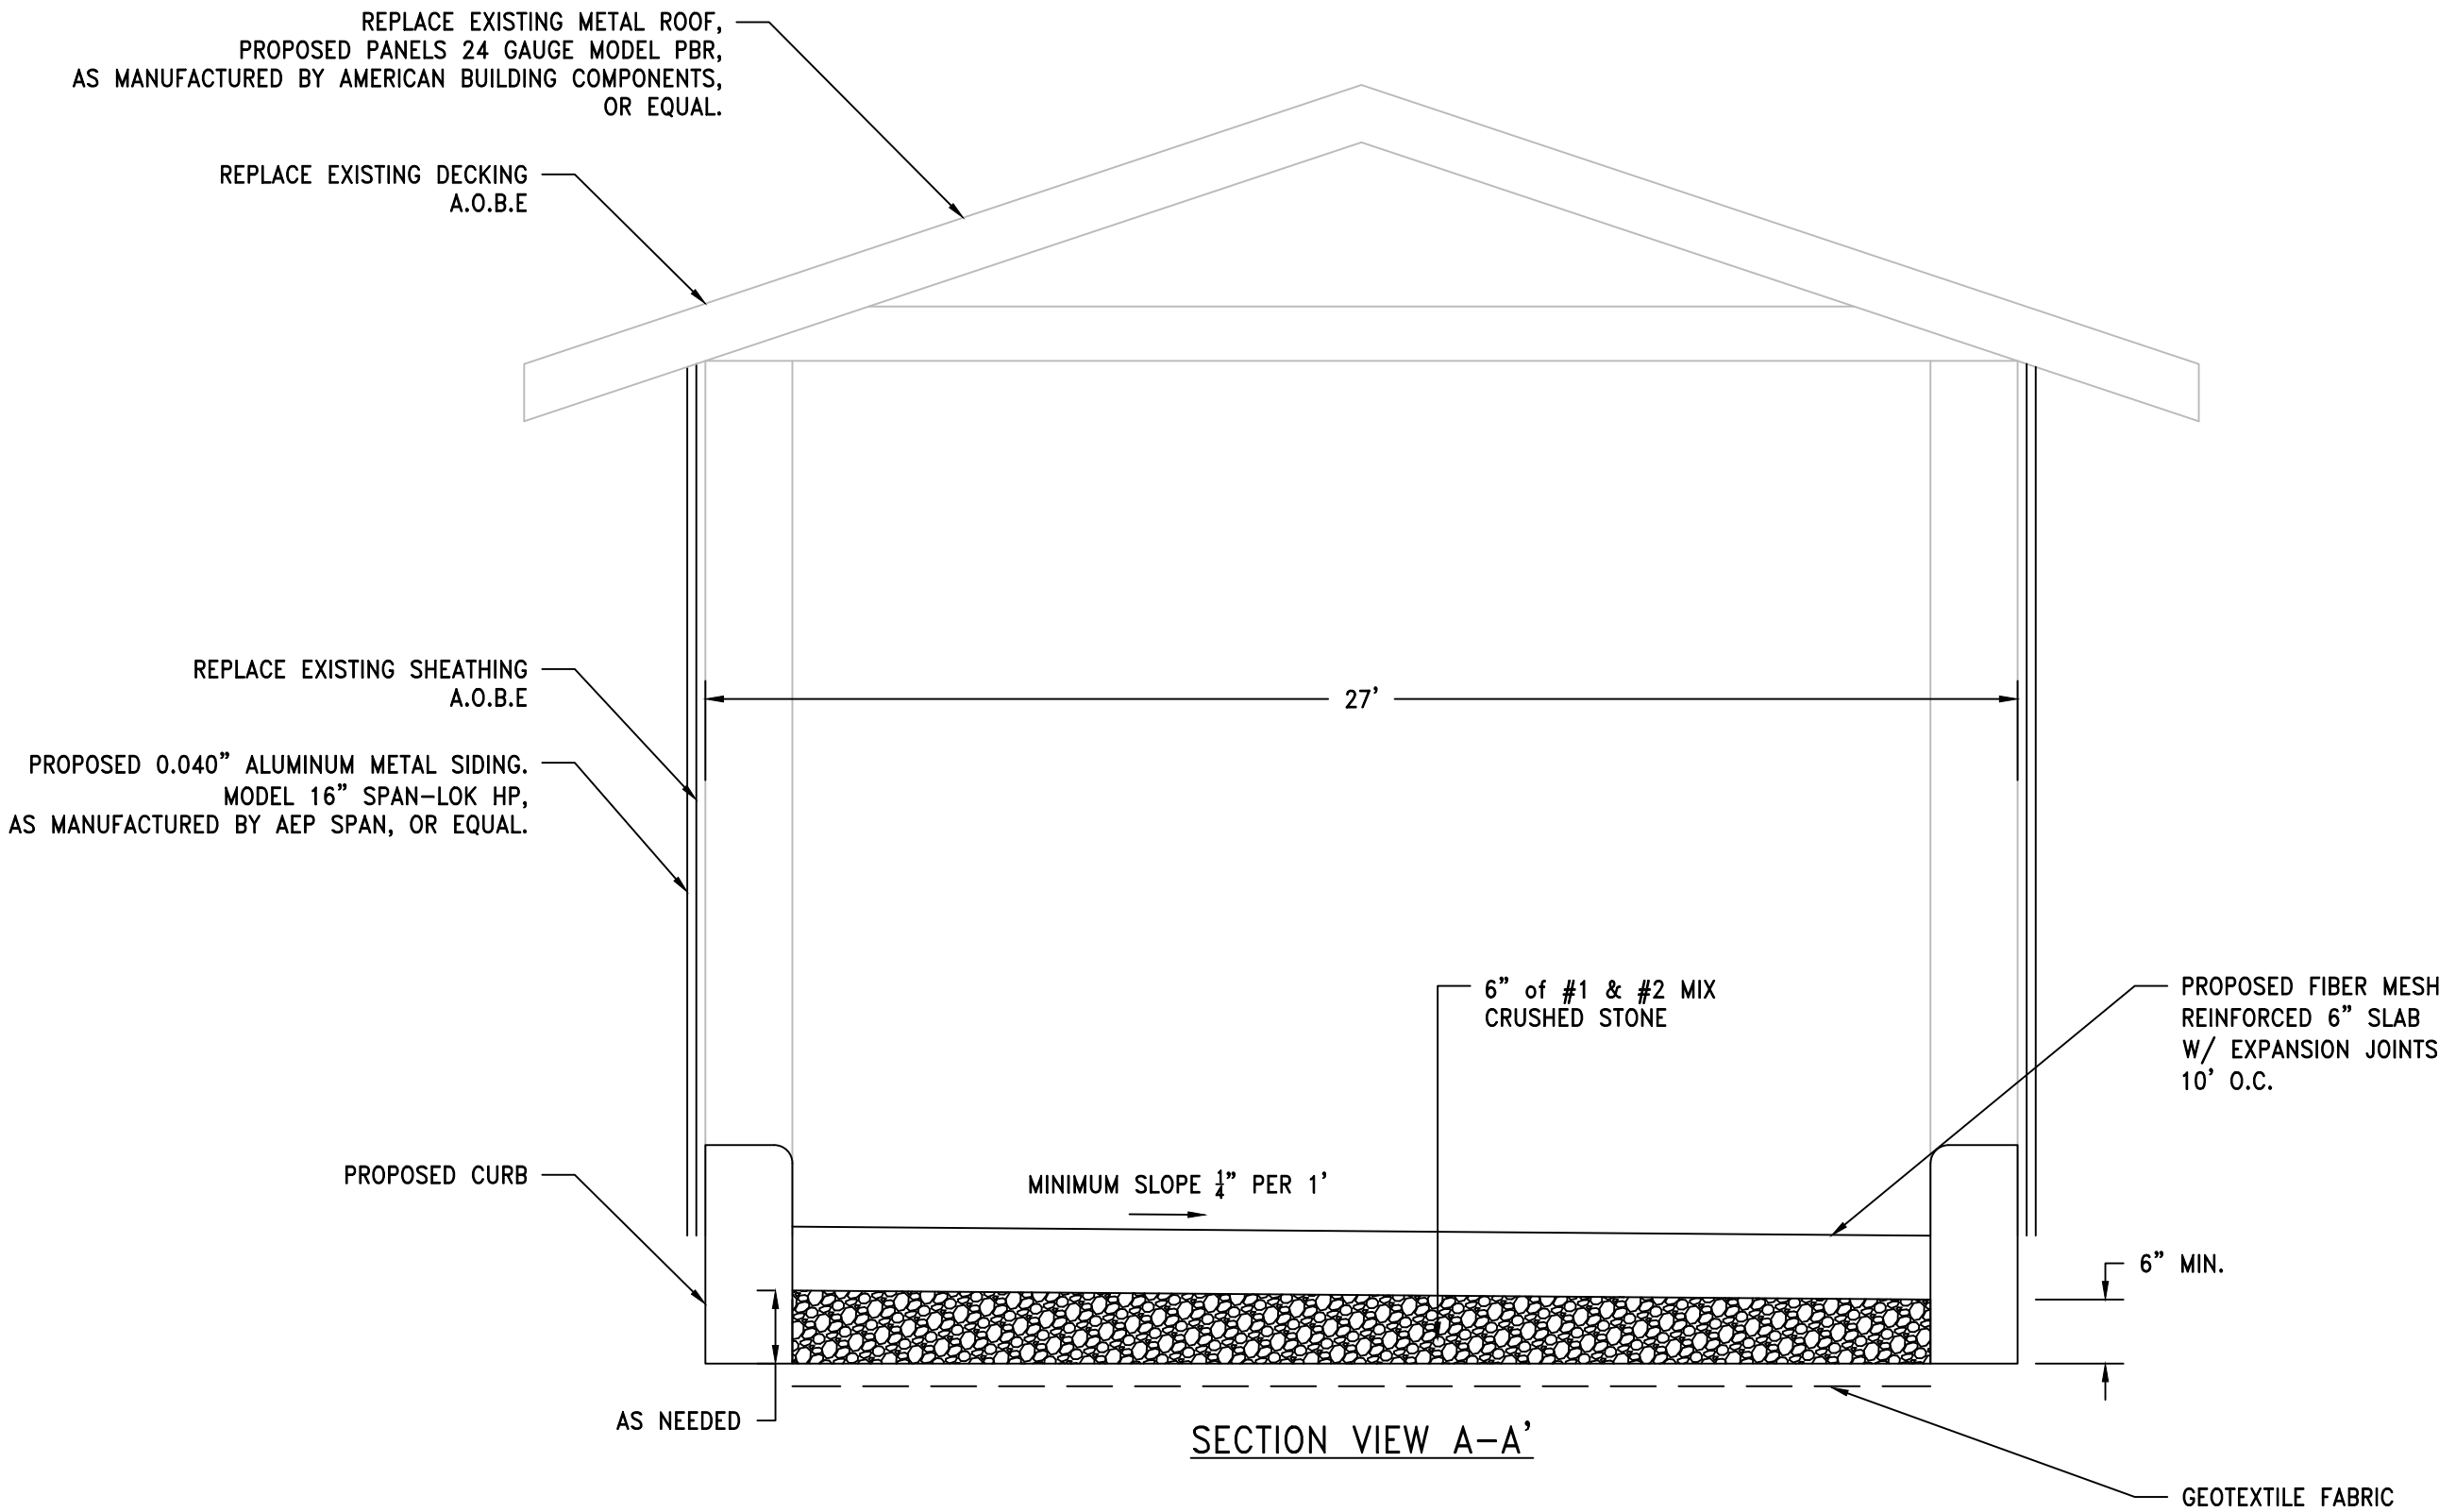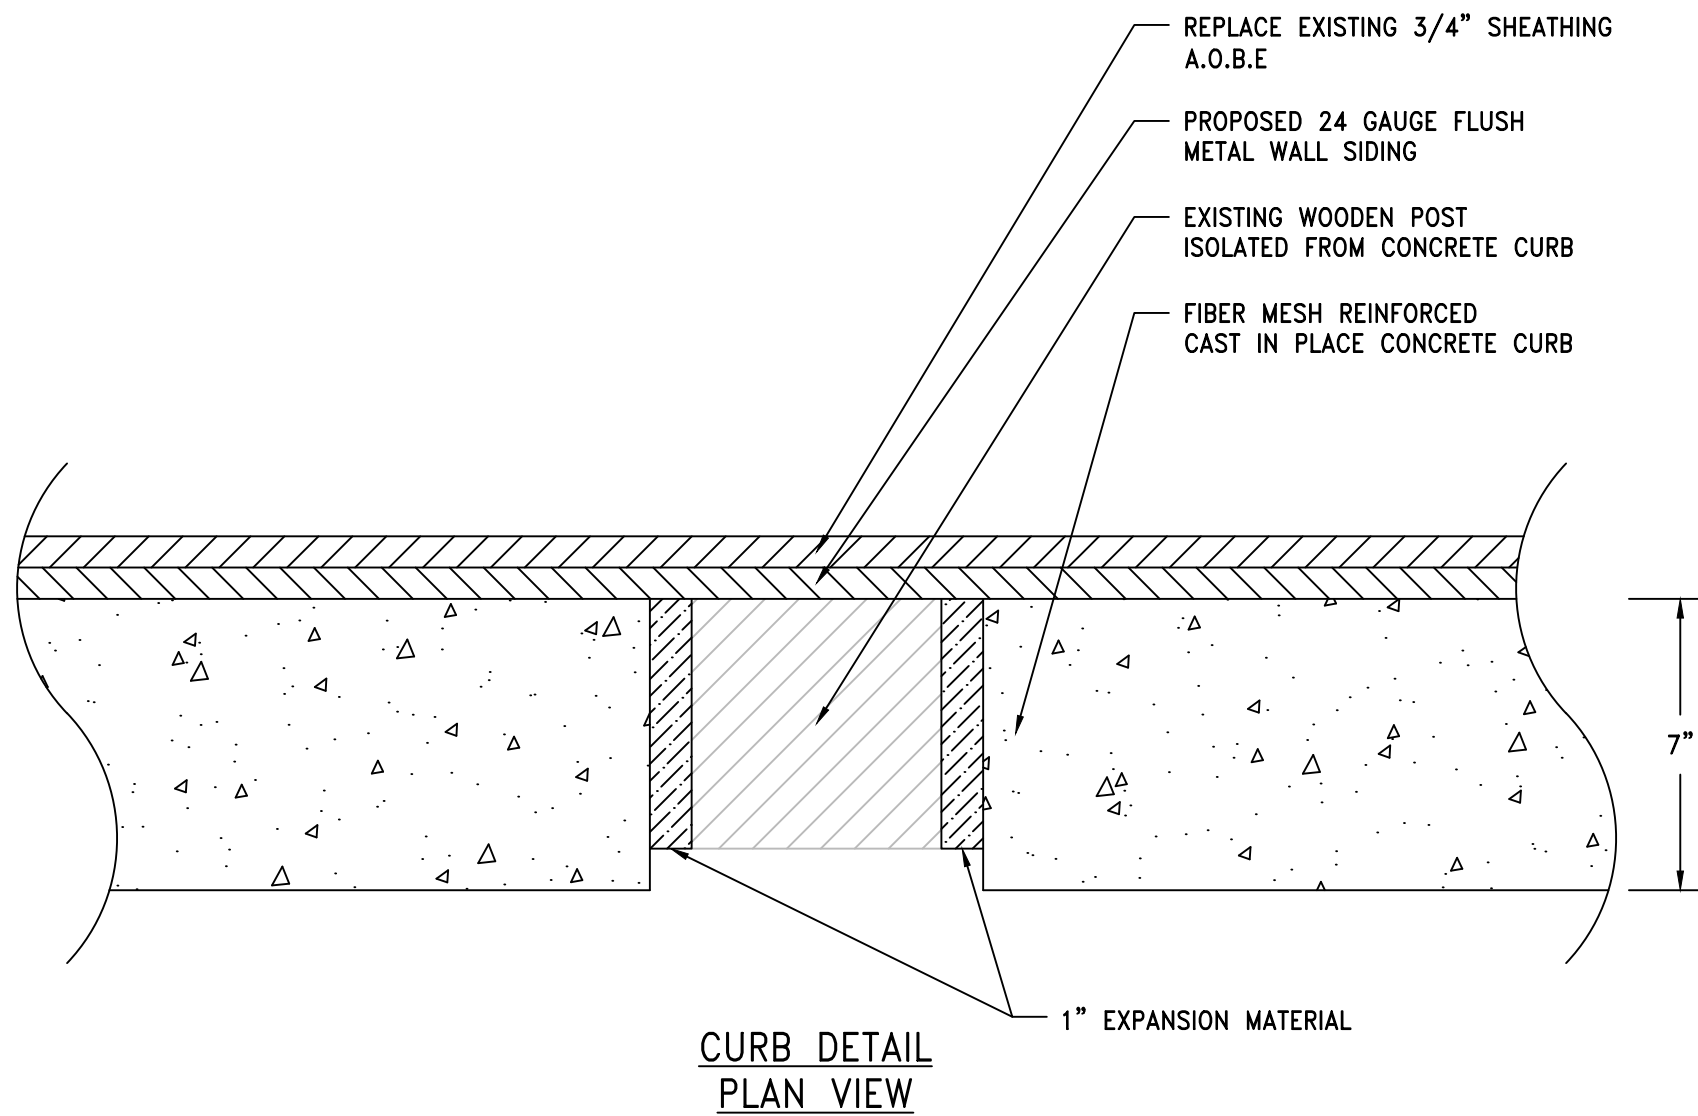

WARNING - IT IS A VIOLATION OF NEW YORK EDUCATION LAW SECTION 7209.2, FOR ANY PERSON, UNLESS HE IS ACTING UNDER THE DIRECTION OF A LICENSED PROFESSIONAL ENGINEER OR LAND SURVEYOR, TO ALTER THIS DOCUMENT IN ANY WAY. IF ALTERED THE ALTERING PERSON SHALL COMPLY WITH THE REQUIREMENTS OF NEW YORK EDUCATION LAW, SECTION 7209.2.

DATE: 4/11/2024
DRAWN BY:
SCALE:
REVIEWED BY: RF
PROJECT NO.:
FILE:

DELAWARE ENGINEERING, D.P.C.
CIVIL AND ENVIRONMENTAL ENGINEERING
28 MADISON AVENUE EXTENSION, ALBANY, NY 12203 - 518.452.1290
55 SOUTH MAIN ST. ONEONTA, NY 13820 - 607.432.8073
31 NORTH MAIN STREET, LIBERTY, NY 12544 - 518.747.9862
16 EAST MARKET STREET, RED HOOK, NY 12571 - 518.452.1290
548 BROADWAY, MONTICELLO, NY 12521 - 845.791.7777

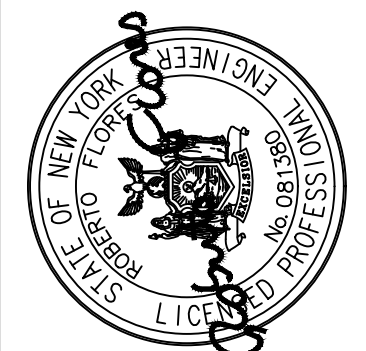

REVISIONS		DESCRIPTION
NO.	DATE	

RHINEBECK WTP
PLANT IMPROVEMENTS
VILLAGE OF RHINEBECK
DUTCHESS COUNTY, NEW YORK

PROPOSED UPGRADES TO
EXISTING BARN

SHEET:

A-102