




12 TYPICAL STEPPED FOOTING DETAIL
S300 N.T.S

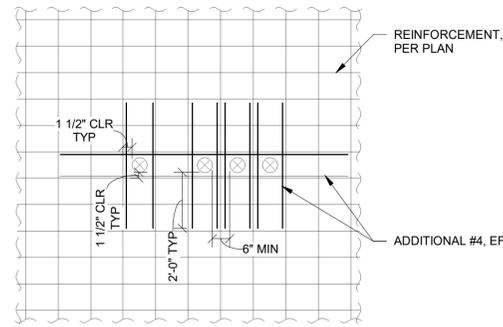


9 TYPICAL MULTIPLE WALL SLEEVE OPENING DETAIL
S300 N.T.S

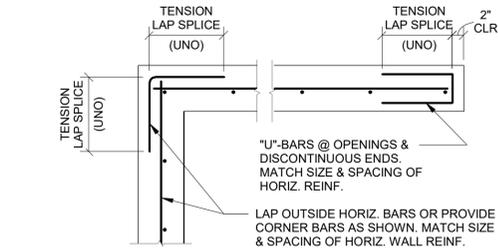


6 TYPICAL CONCRETE WALL CORNER & END DETAIL
S300 N.T.S

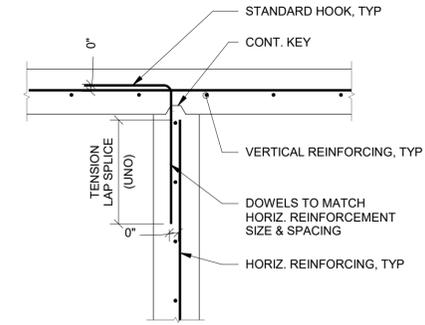


3 TYPICAL CONCRETE WALL INTERSECTION DETAIL
S300 N.T.S

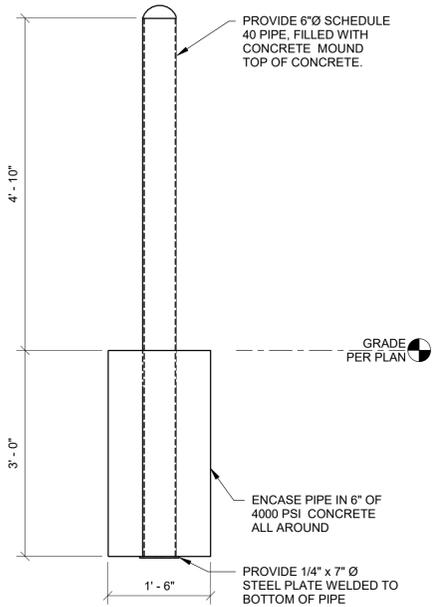


11 TYPICAL 6" BOLLARD SECTION
S300 N.T.S

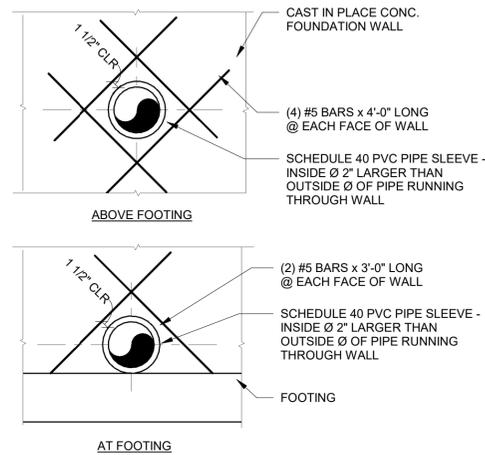

8 TYPICAL WALL REINFORCING FOR PIPE OPENING
S300 N.T.S

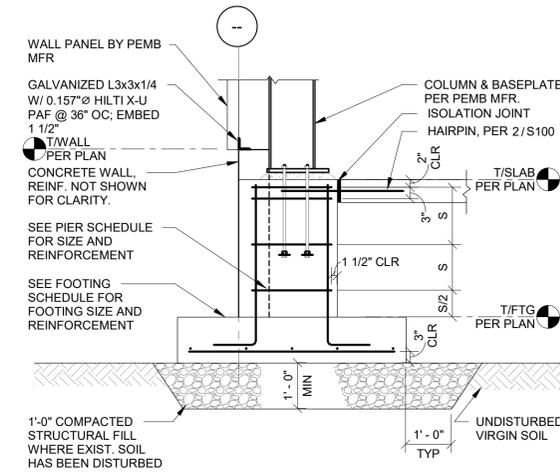


5 PEMB SPREAD FTG WITH PIER
S300 N.T.S

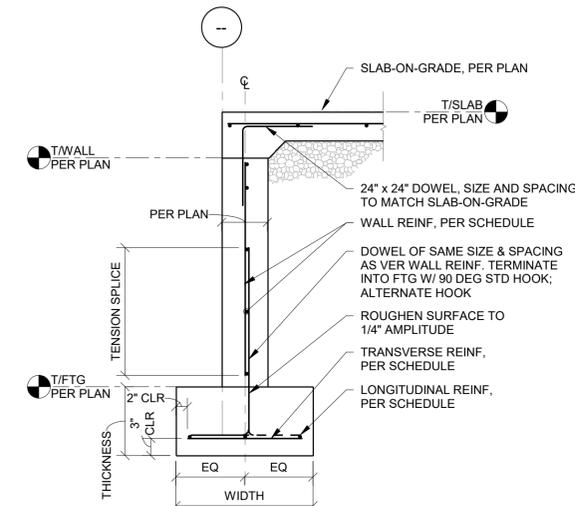


2 TYPICAL FOUNDATION WALL DETAIL
S300 N.T.S


11 TYPICAL 6" BOLLARD SECTION
S300 N.T.S

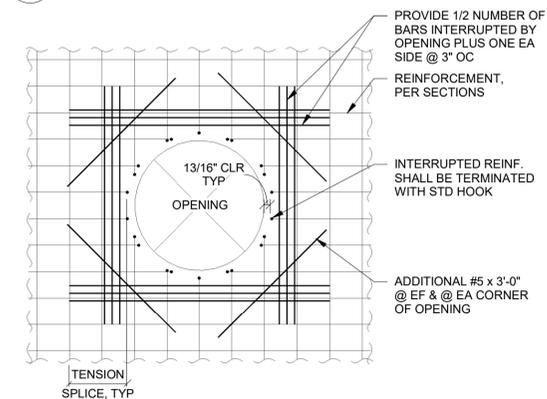


10 TYPICAL WALL SLEEVE OPENING
S300 N.T.S

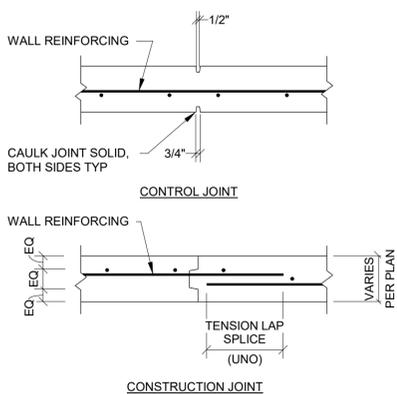

7 TYPICAL CONCRETE WALL JOINT DETAILS
S300 N.T.S

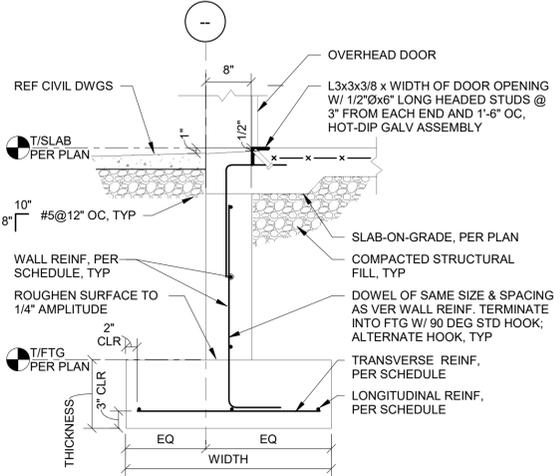

4 TYPICAL FDN DETAIL @ VEHICLE DOOR
S300 N.T.S

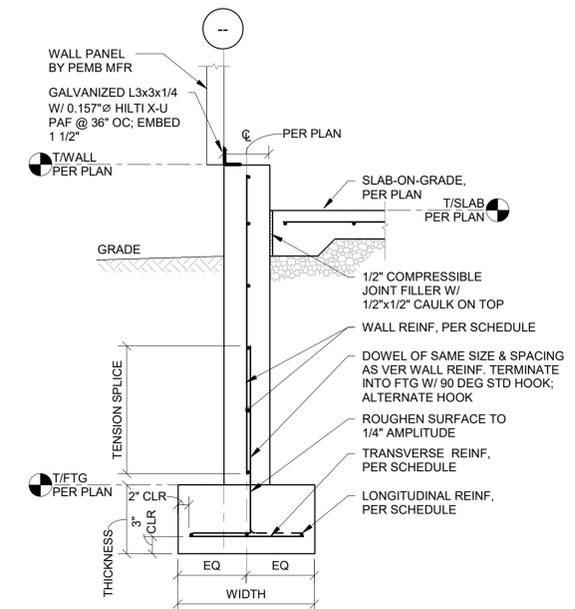

1 TYPICAL FOUNDATION WALL DETAIL
S300 N.T.S

DATE: 01.23.24
DRAWN BY: EK
SCALE: As Indicated
REVIEWED BY: CAM
PROJECT NO.: 22-2496
FILE:

DELAWARE ENGINEERING, D.P.C.
CIVIL AND ENVIRONMENTAL ENGINEERING
28 MADISON AVENUE EXTENSION, ALBANY, NY 12203 - 518.452.1290
55 SOUTH MAIN ST., ONEONTA, NY 13820 - 607.432.8073
16 EAST MARKET ST., RED HOOK, NY 12571 - 518.452.1290
548 BROADWAY, MONTICELLO, NY 12701 - 845.791.7777
223 MAIN ST., GOBHEN, NY 10924 - 845.615.9332



NO.	DATE	DESCRIPTION

RHINEBECK WTP IMPROVEMENTS VILLAGE OF RHINEBECK DUTCHESS COUNTY, NY

CONCRETE DETAILS

SHEET: **S300**

WARNING: IT IS A VIOLATION OF NEW YORK EDUCATION LAW SECTION 2209.2, FOR ANY PERSON UNLESS HE IS ACTING UNDER THE DIRECTION OF A LICENSED PROFESSIONAL ENGINEER OR LAND SURVEYOR, TO ALTER THIS DOCUMENT IN ANY WAY. IF ALTERED THE ALTERING PERSON SHALL COMPLY WITH THE REQUIREMENTS OF NEW YORK EDUCATION LAW, SECTION 2209.2.