


LOOMIS AVENUE



WASHINGTON STREET

PLANT LIST

KEY	QTY.	BOTANICAL NAME	COMMON NAME	SIZE	CONT.
DECIDUOUS TREES					
ISJ	6	Syringa reticulata 'Ivory Silk'	Ivory Silk Jap. Lilac Tree		B&B
CCD	2	Cornus mas	Cornelian-cherry dogwood		B&B
SHRUBS					
BGV	3	Buxux 'Green Velvet'	Green Velvet Boxwood	3-1/2'-4'	24" box
SG	7	Spirea 'Goldmound'	Gold Mound Spirea	15"-18"	5 gal.
PA	17	Pennisetum alopecuroides	Little Bunny Grass		3 gal.

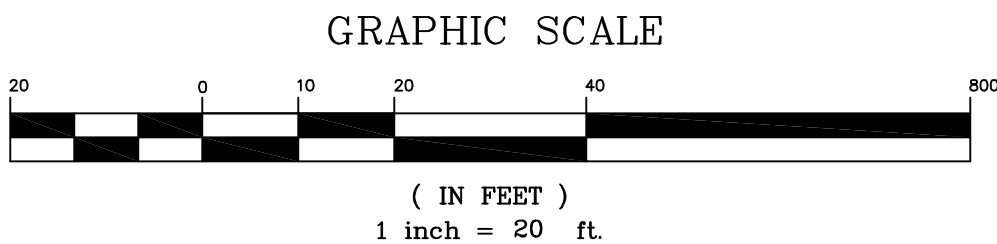

Dig Safely.
New York

Dig Safely and Dig Safely, New York are used under license from Dig Safe System, Inc.

- Call Before You Dig
- Wait The Required Time
- Confirm Utility Response
- Respect The Marks
- Dig With Care

800-962-7962
www.digsafelynewyork.com

IT IS A VIOLATION OF NEW YORK STATE EDUCATION LAW FOR ANY PERSONS TO ALTER THESE PLANS, SPECIFICATIONS, OR REPORTS IN ANY WAY, UNLESS ACTING UNDER THE DIRECTION OF A LICENSED PROFESSIONAL ENGINEER OR LAND SURVEYOR.

	Mark A. Day, PE
05-03-24	
04-17-24	
03-19-24	
02-20-24	
01-24-24	
Revisions	
Project No.	License No. 069646

DAY STOKOSA
ENGINEERING P.C.

3 Van Wyck Lane
Wappingers Falls, New York
(845)-223-3202

PROJECT
Peekskill Firehouse Kitchen Incubator
701 Washington Street
City of Peekskill Westchester County, New York

DRAWING Proposed Landscping Plan		
SCALE 1" = 20'	DRAWN BY MAD	LSCP.1
DATE 11-02-23	CHECKED BY MAD	