

IT IS A VIOLATION OF NEW YORK STATE EDUCATION LAW FOR ANY PERSONS TO ALTER THESE PLANS, SPECIFICATIONS, OR REPORTS IN ANY WAY, UNLESS ACTING UNDER THE DIRECTION OF A LICENSED PROFESSIONAL ENGINEER OR LAND SURVEYOR.

	Mark A. Day, PE
	
05-03-24	
04-17-24	
03-19-24	
02-20-24	
01-24-24	
Revisions	
Project No.	2021-288
	License No. 069646

DAY STOKOSA
ENGINEERING P.C.

3 Van Wyck Lane
Wappingers Falls, New York
(845)-223-3202


PROJECT
Peekskill Firehouse Kitchen Incubator
701 Washington Street
City of Peekskill
Westchester County, New York

DRAWING Vehicle Movement Plan		
SCALE 1" = 20'	DRAWN BY MAD	DRAWING NO. VM.1
DATE 11-02-23	CHECKED BY MAD	

RIDGE STREET

WASHINGTON STREET

GRAPHIC SCALE

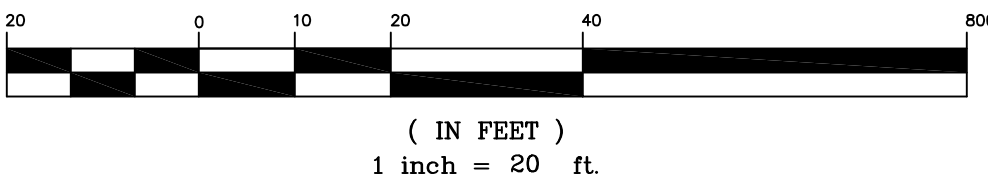


D.1 FIRE TRUCK MOVEMENT
VM.1 SCALE: 1" = 20'

RIDGE STREET

WASHINGTON STREET

GRAPHIC SCALE

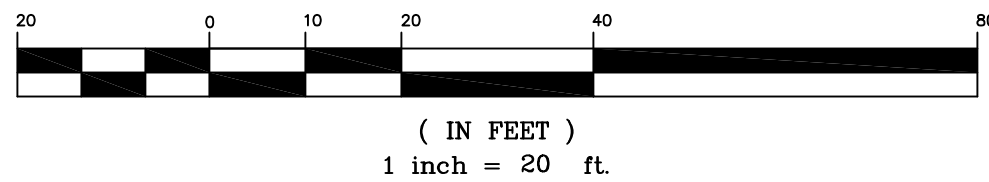

D.2 DELIVERY TRUCK MOVEMENT
VM.1 SCALE: 1" = 20'