

Legend

EXISTING WALLS TO REMAIN

EXISTING TO BE REMOVED

AREA OF EXISTING ASBESTOS CONTAINING VCT FLOOR TILE TO BE ABATED


Hazardous Materials Abatement Notes

GENERAL CONTRACTOR SHALL HAVE ALL EXISTING ASBESTOS CONTAINING MATERIAL IDENTIFIED REMOVED BY A LICENSED AND QUALIFIED ABATEMENT CONTRACTOR.

ALL WORK SHALL BE PERFORMED IN ACCORDANCE WITH RULE 56.

PROPER AIR QUALITY MONITORING SERVICES SHALL BE PROVIDED FOR DURATION OF WORK.

PROPER NOTIFICATION SHALL BE POSTED ON THE PROPERTY PRIOR TO START OF WORK IN ACCORDANCE WITH RULE 56.

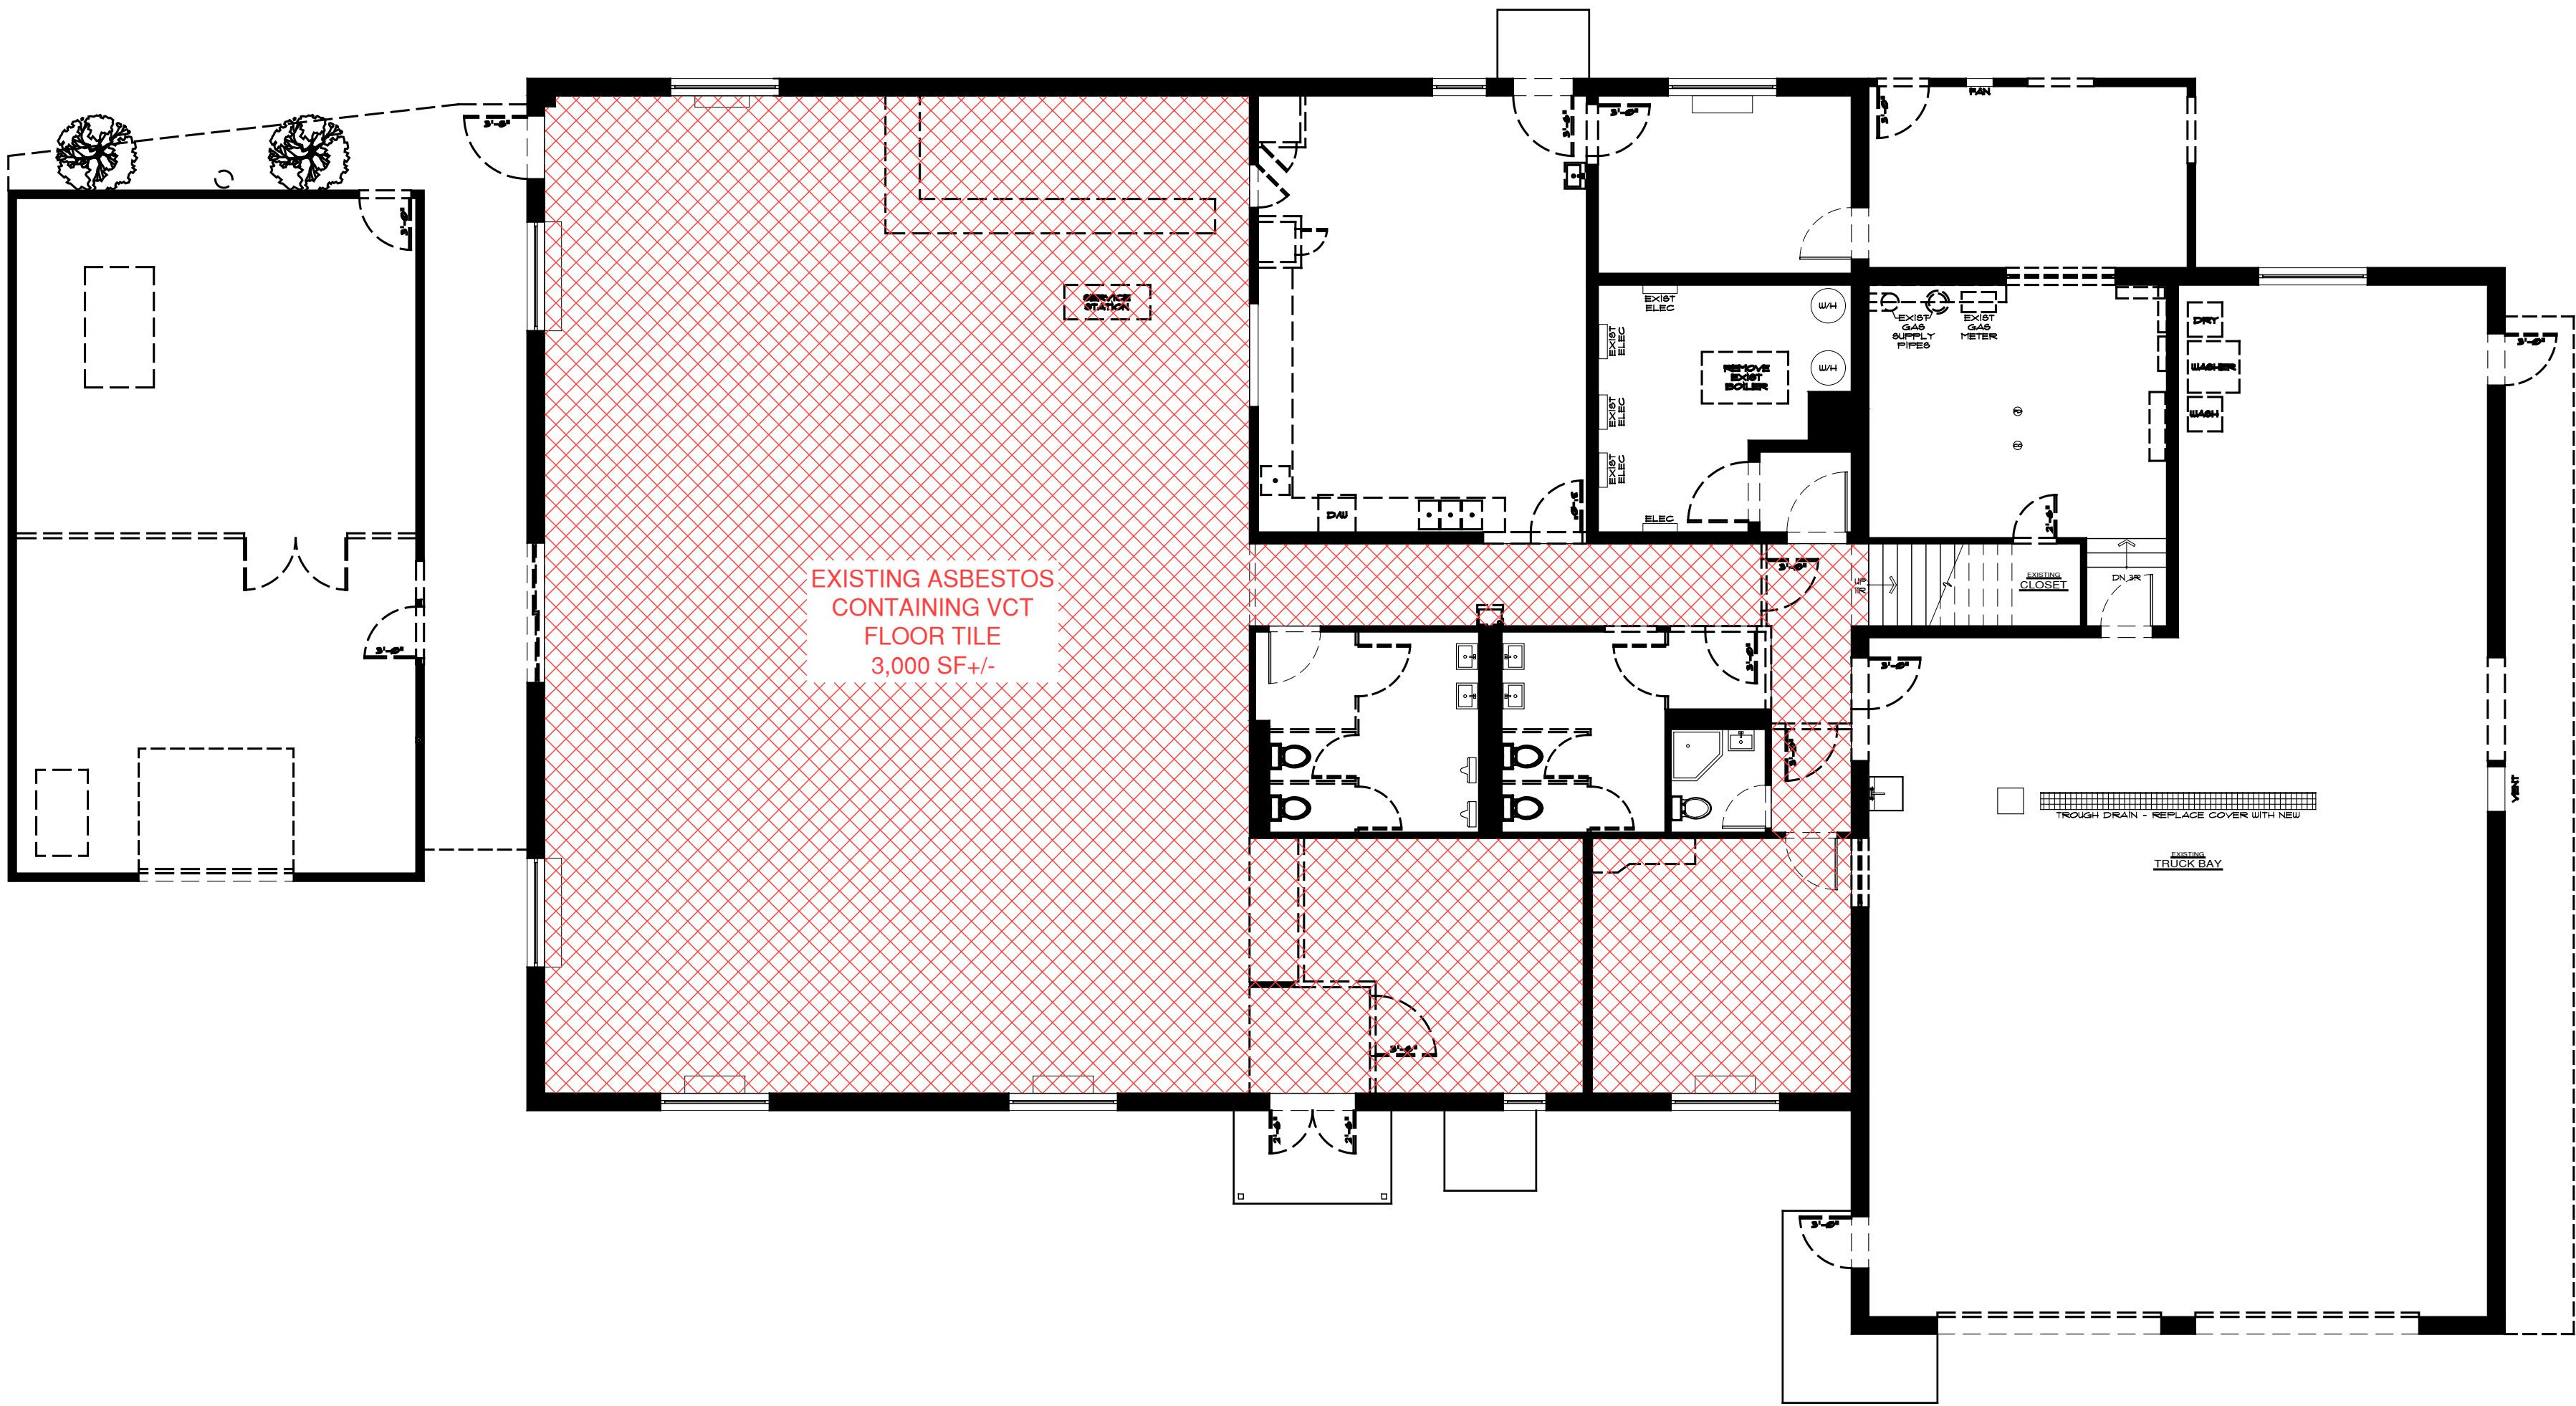


1

HM1.01

Existing First Floor Hazardous Materials Plan

Scale: 1/8" = 1'-0"

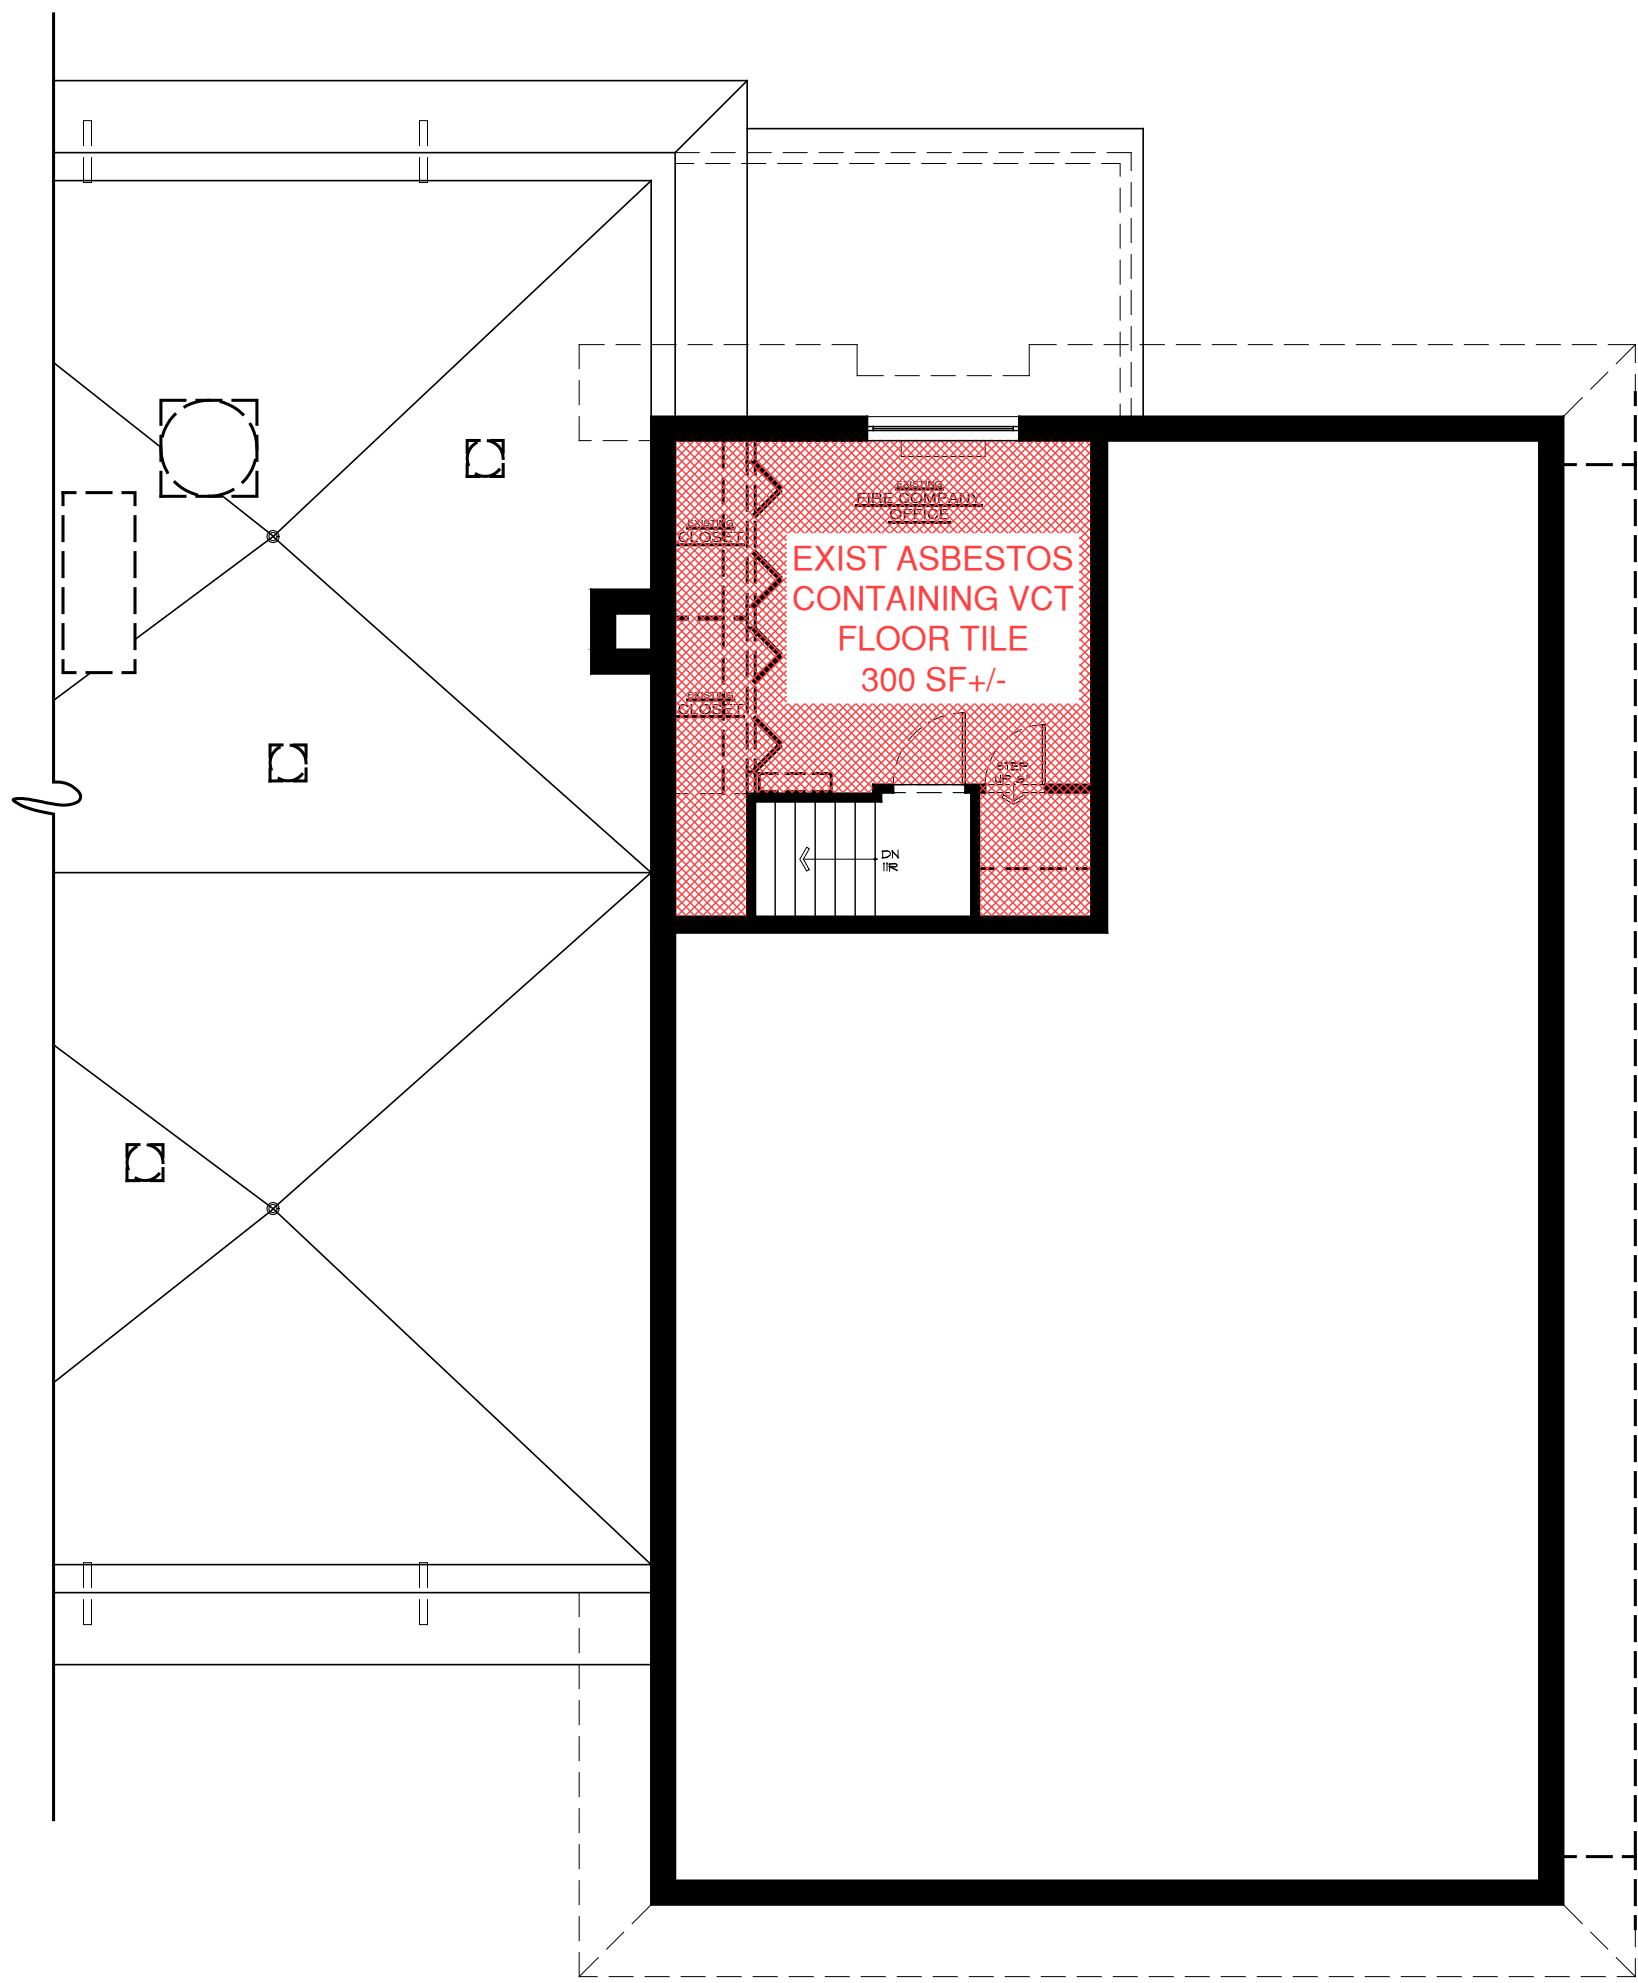

2

HM1.01

Existing Second Floor Hazardous Materials Plan

Scale: 1/8" = 1'-0"